

CAS FUSE BOX  
 REMOVE CHIMNEY STACK

Boiler

SVP

PAAL


3300  
 4700  
 300

MR MRS R + K ARMSTRONG  
 FAIRHOLME  
 LAVER TERRACE  
 WOLVISTON TS22 5LE


PROPOSED - SINGLE STOREY EXTENSION  
 SCALE 1:50  
 DATE 20.2.2022  
 ALL DIMENSIONS TO BE CHECKED



REAR ELEVATION

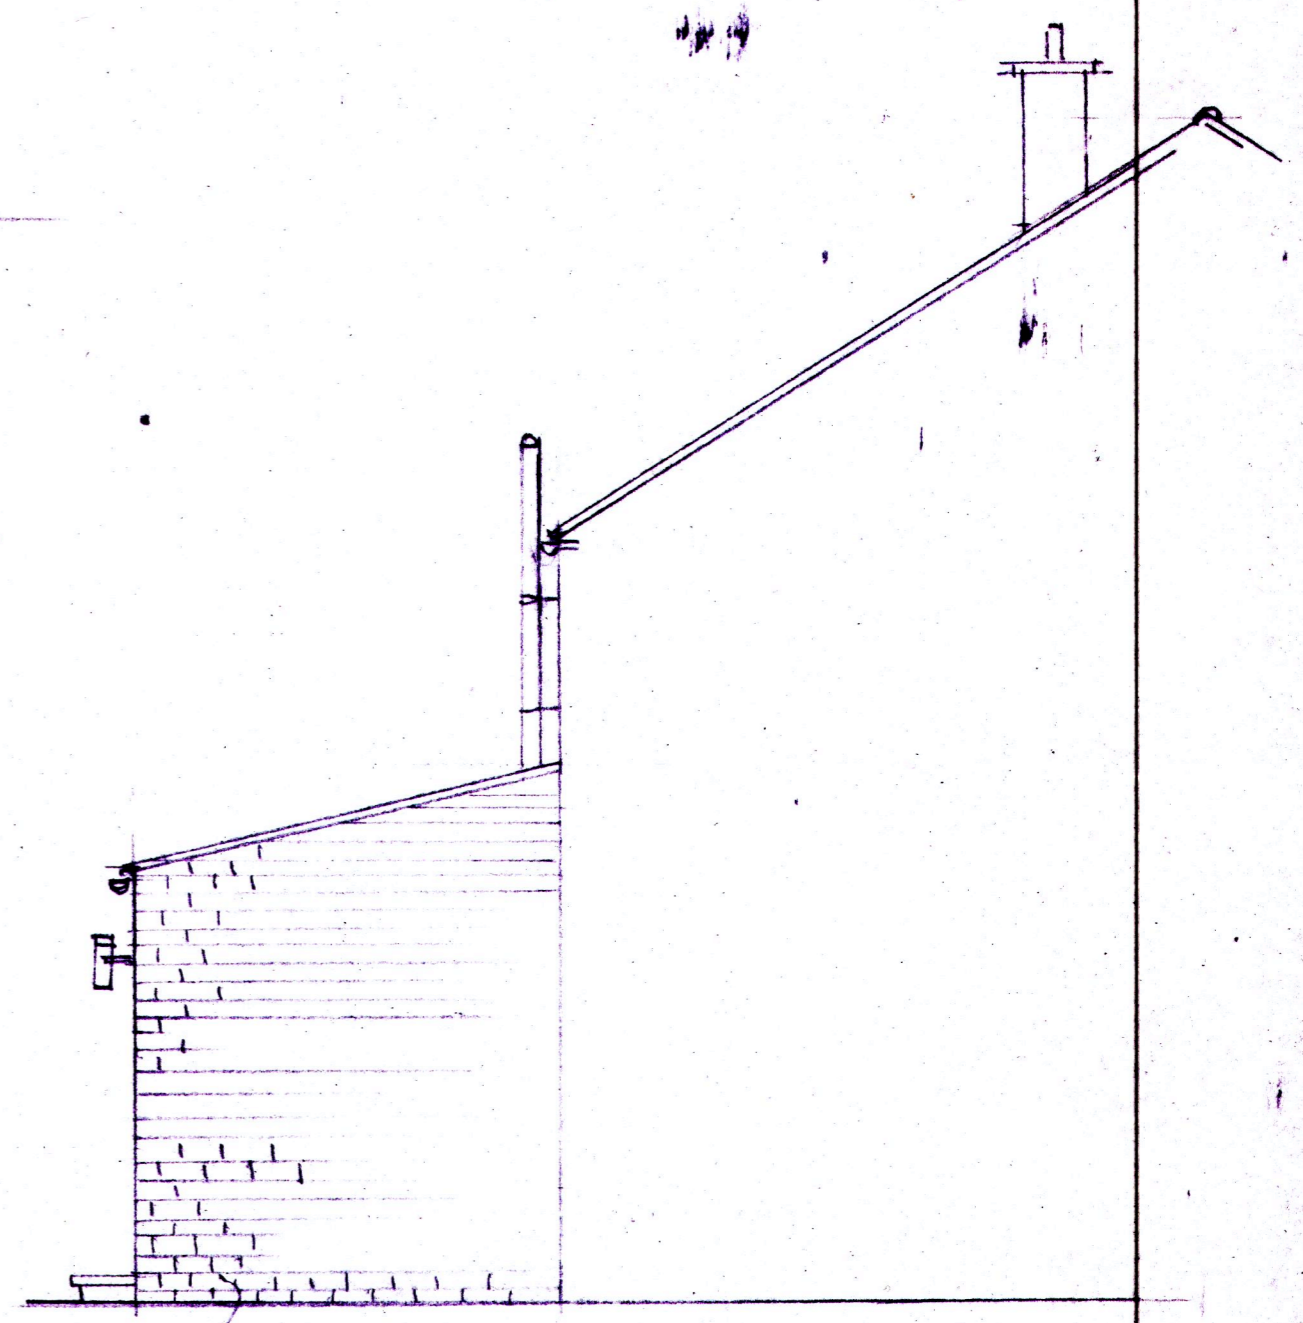

SIDE ELEVATION 2

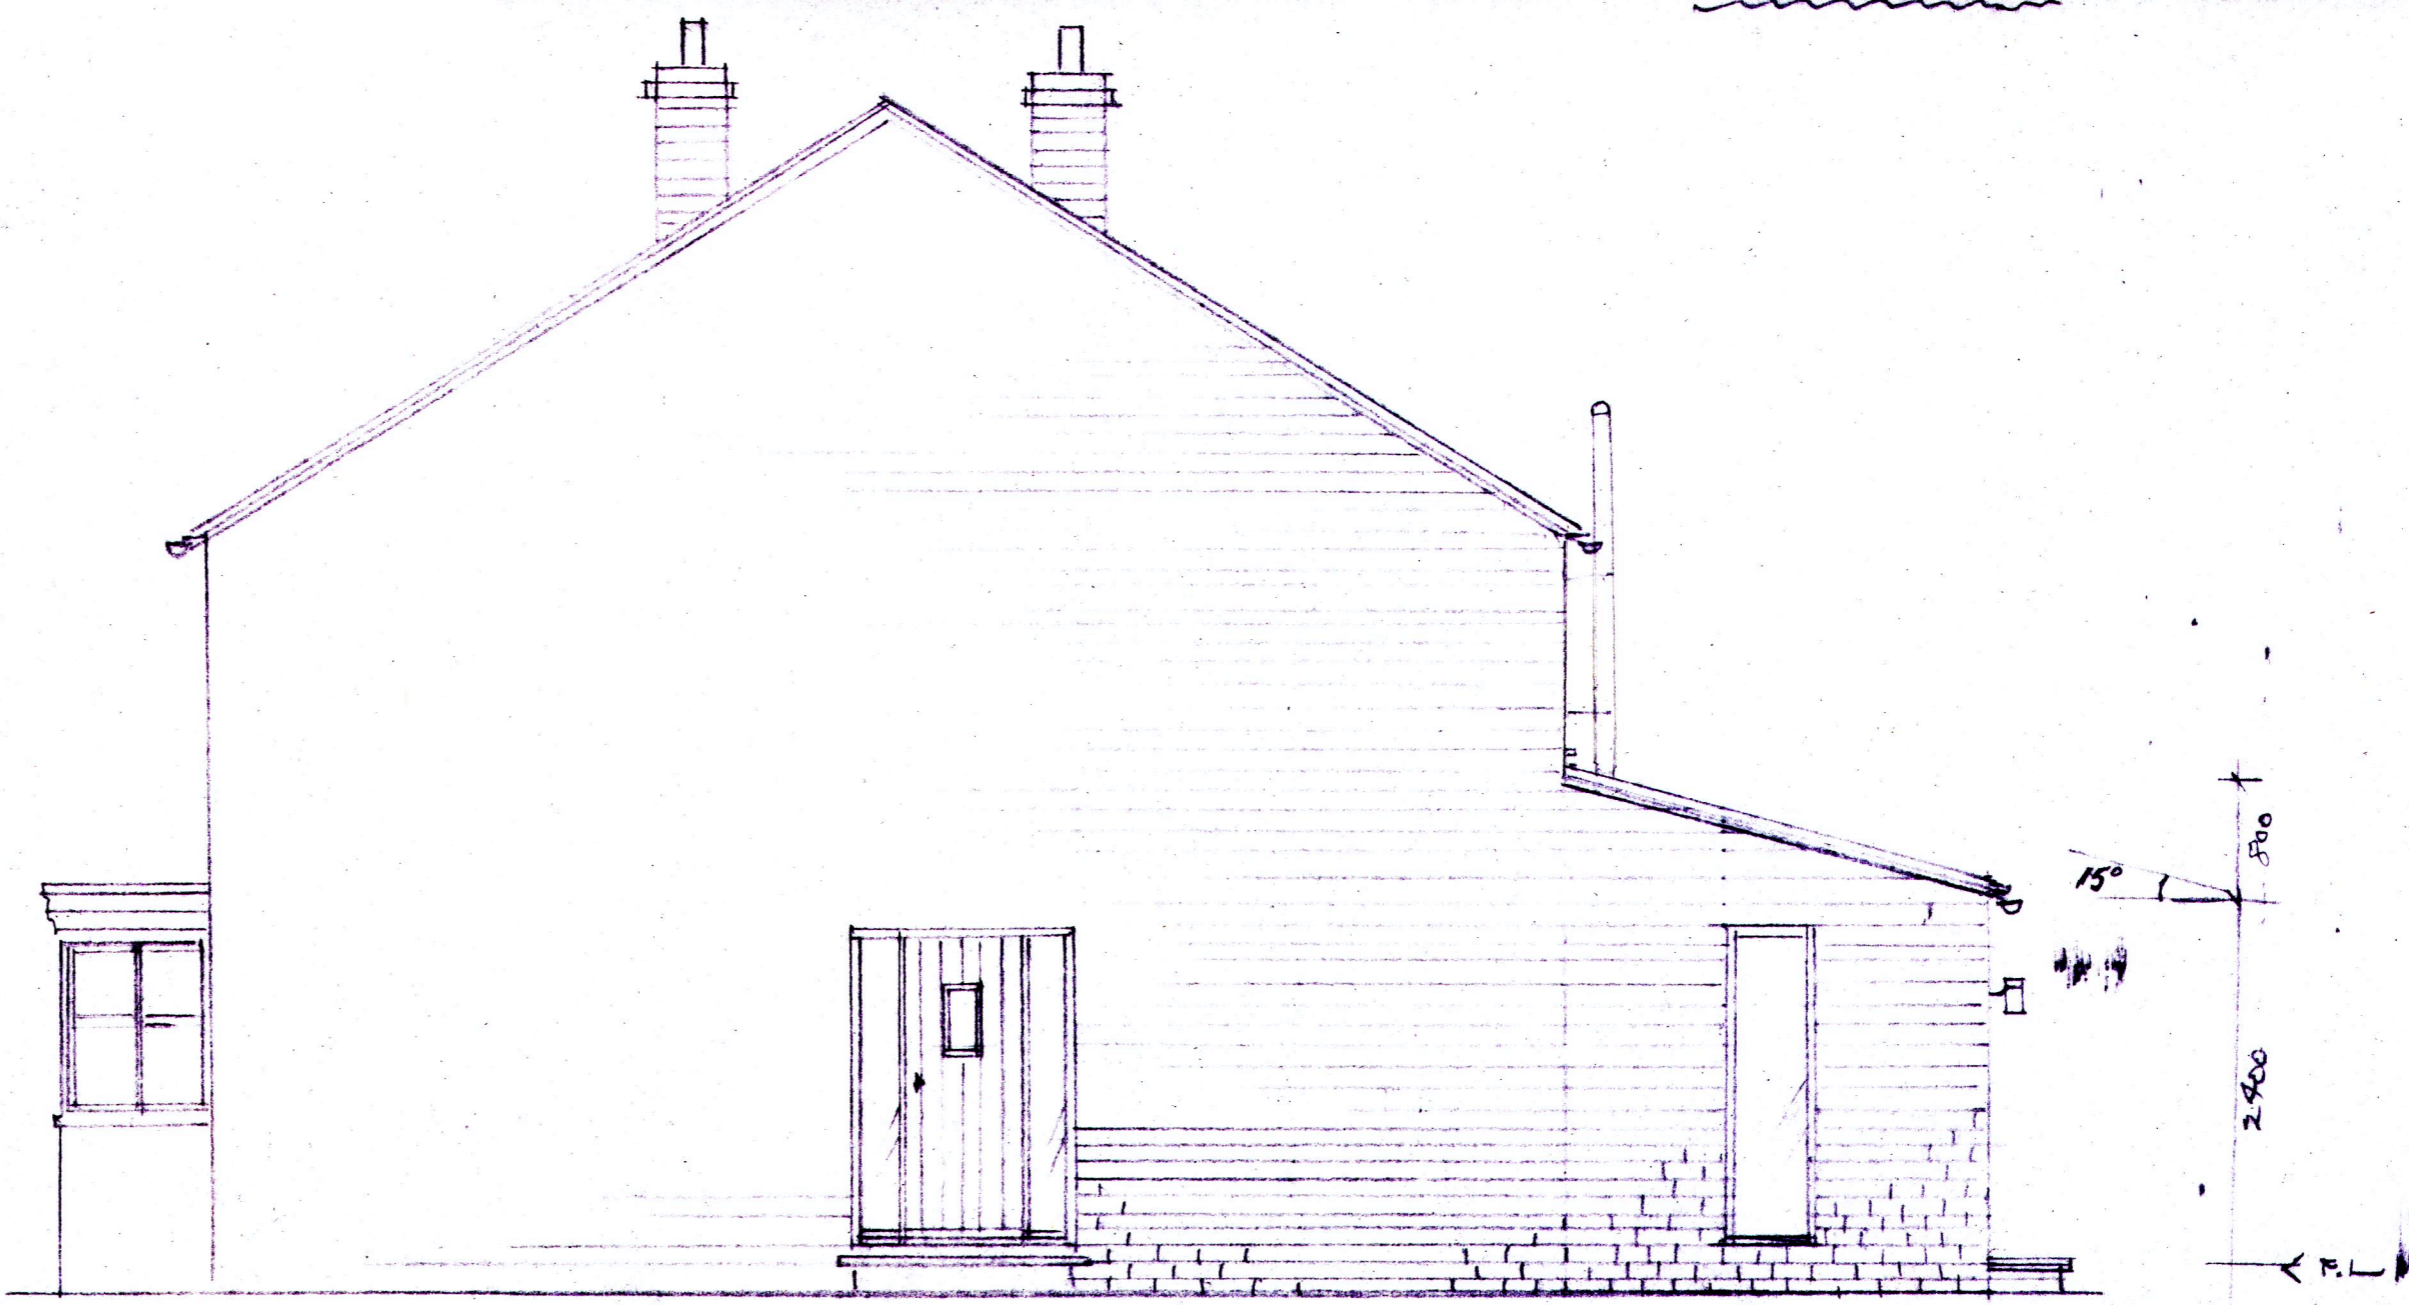

SIDE ELEVATION 1