



SIDE ELEVATION (1:100)

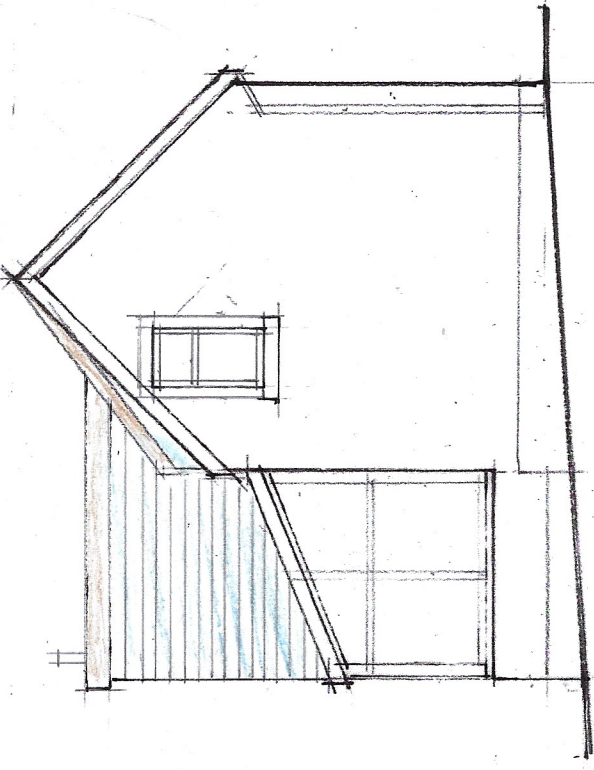

REAR ELEVATION (1:100)



SIDE ELEVATION (1:100)

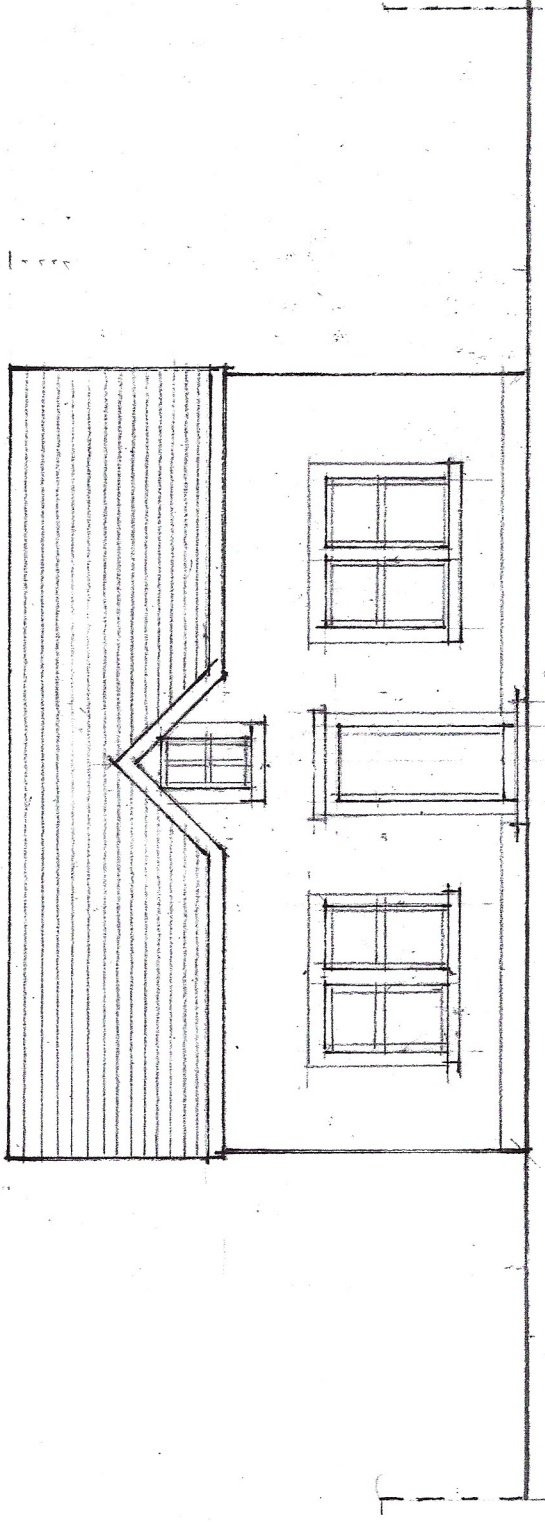

FRONT ELEVATION (1:100)

DORMER WALL FINISH:
VERTICAL HUNG SLATE
COLOUR TO MATCH EXISTING
MASONRY WALL FINISH:
PAINTED RENDER
PITCHED ROOF FINISH:
NATURAL SLATE COLOR
TO MATCH EXISTING

DRAWING No 06

SCHEME **B/C**

PROPOSED ELEVATIONS

88 LANGMUIR HEAD RD.

AUCHINCLOCH

CHRISTINE GENTLES