





Existing Elevation B 1:100


Areas outlined in Red indicates application site

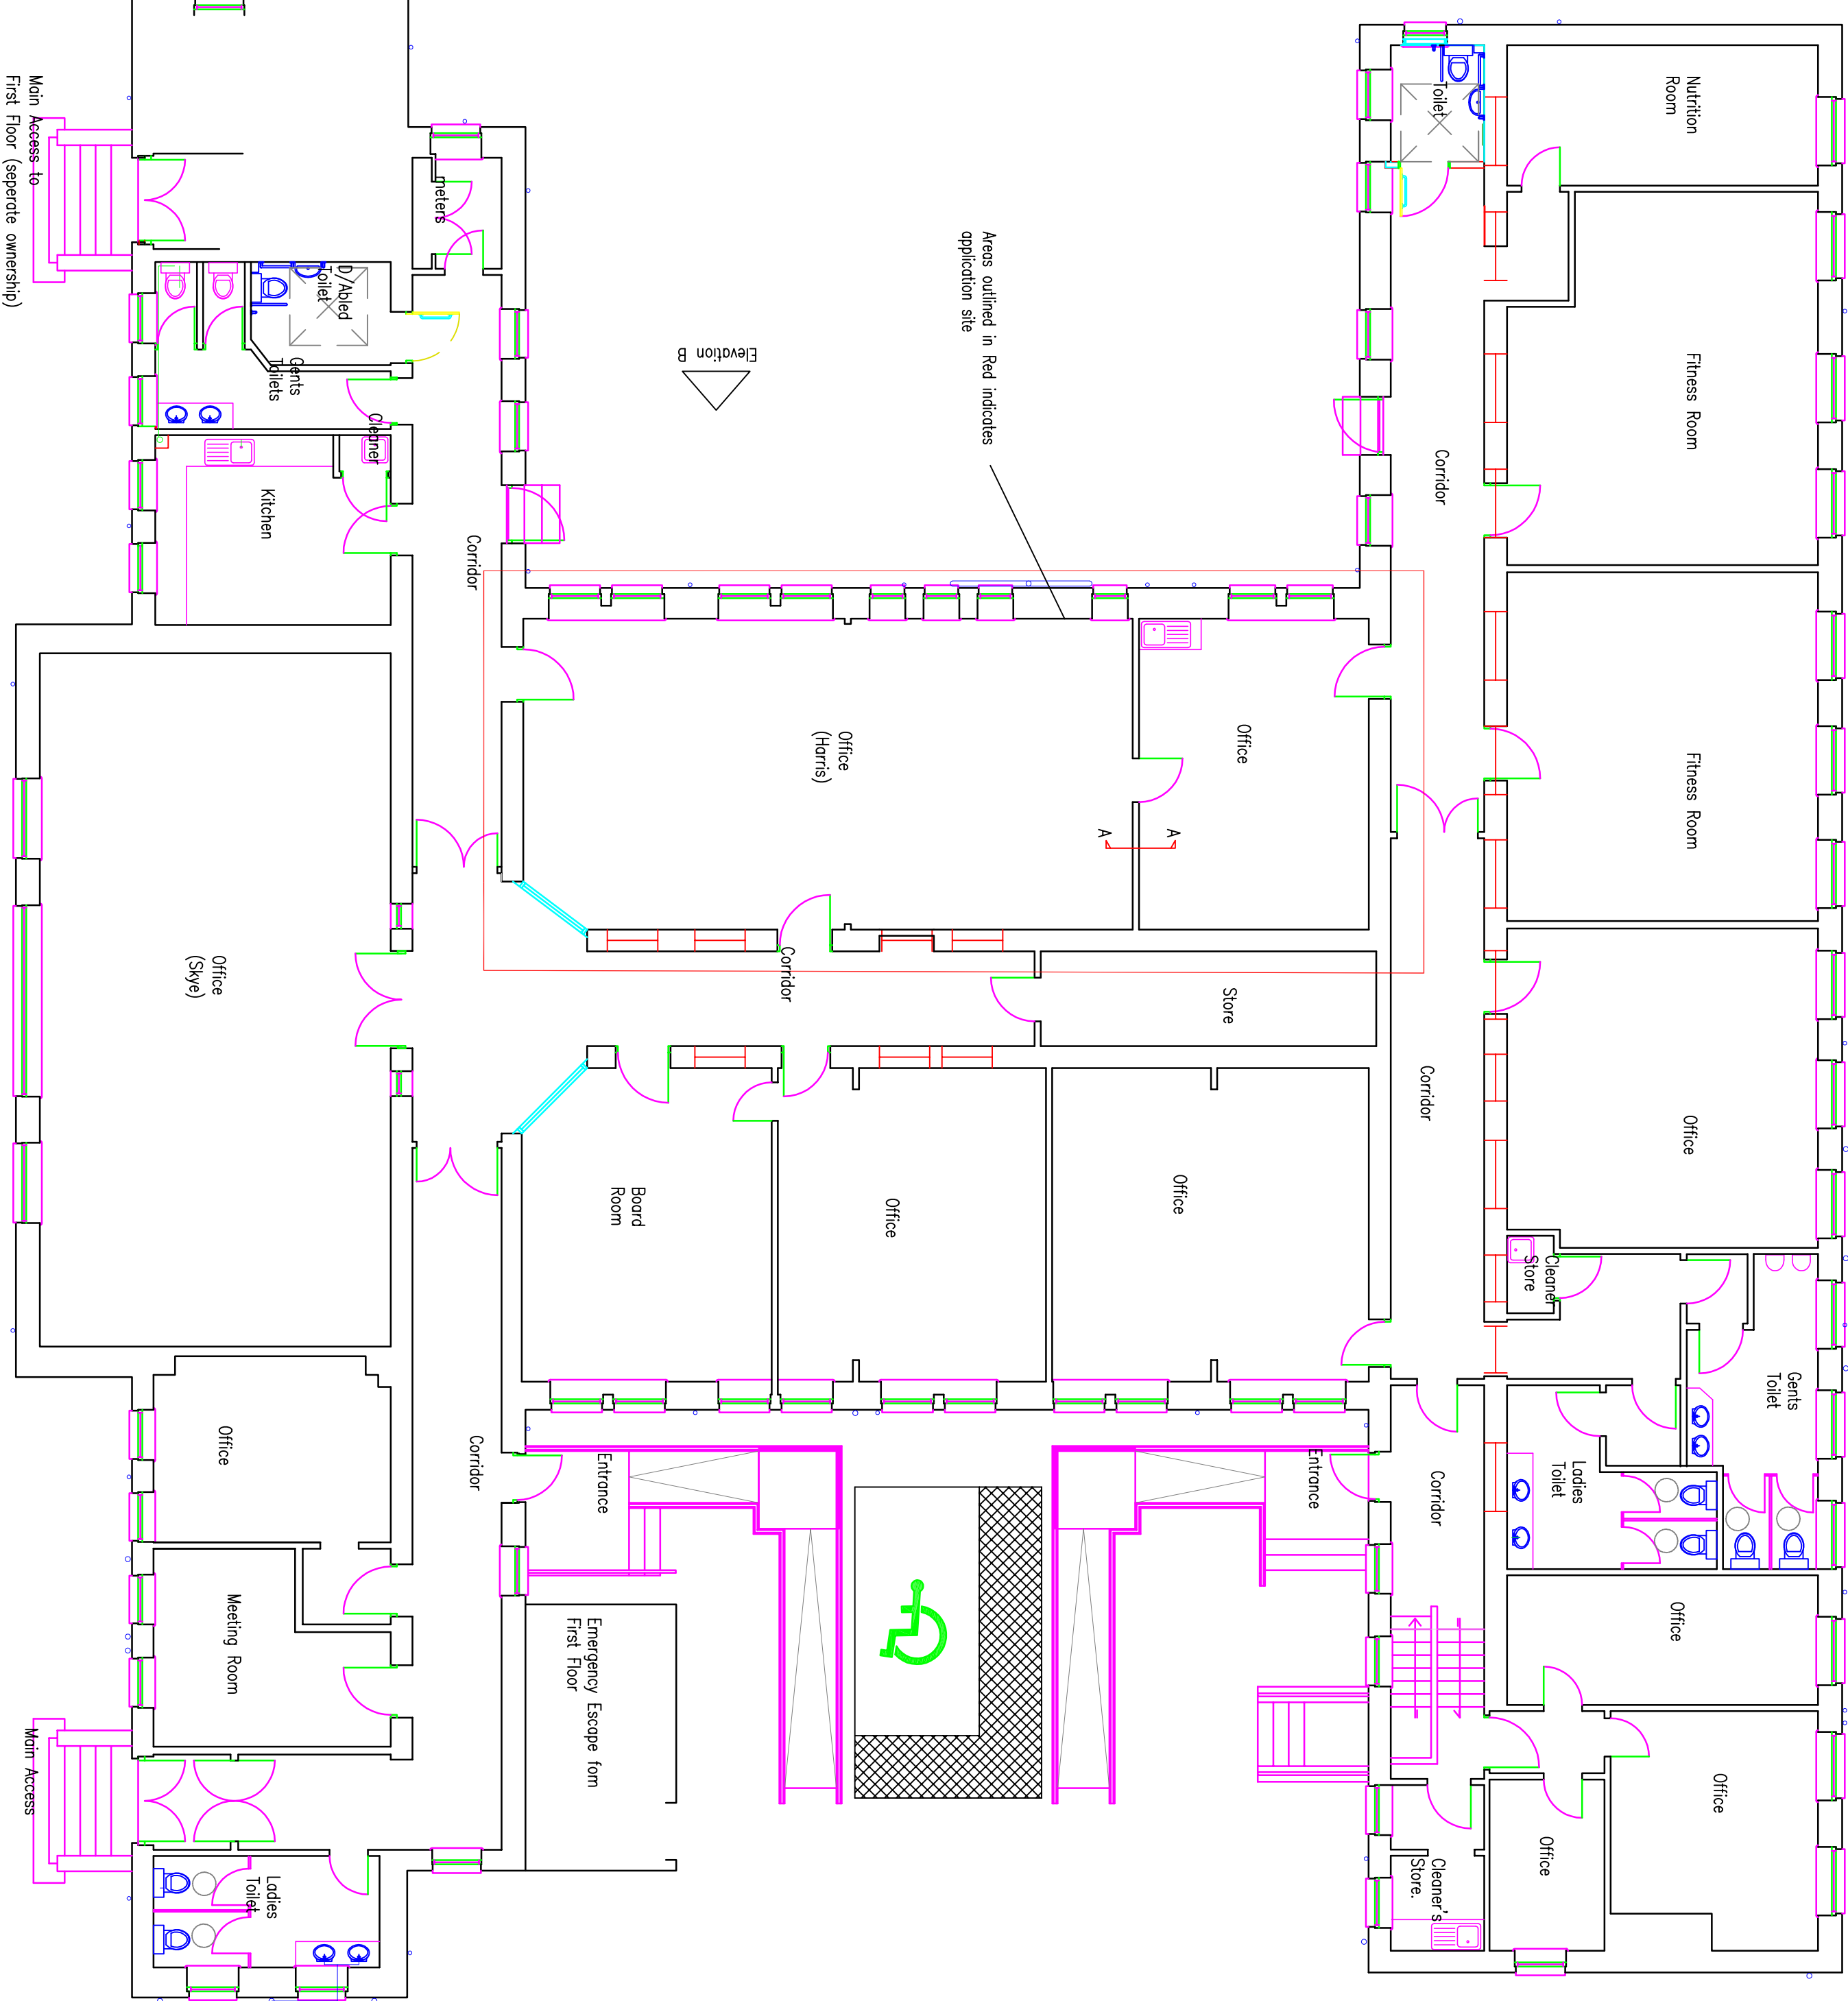

Existing Floor Plan 1:100

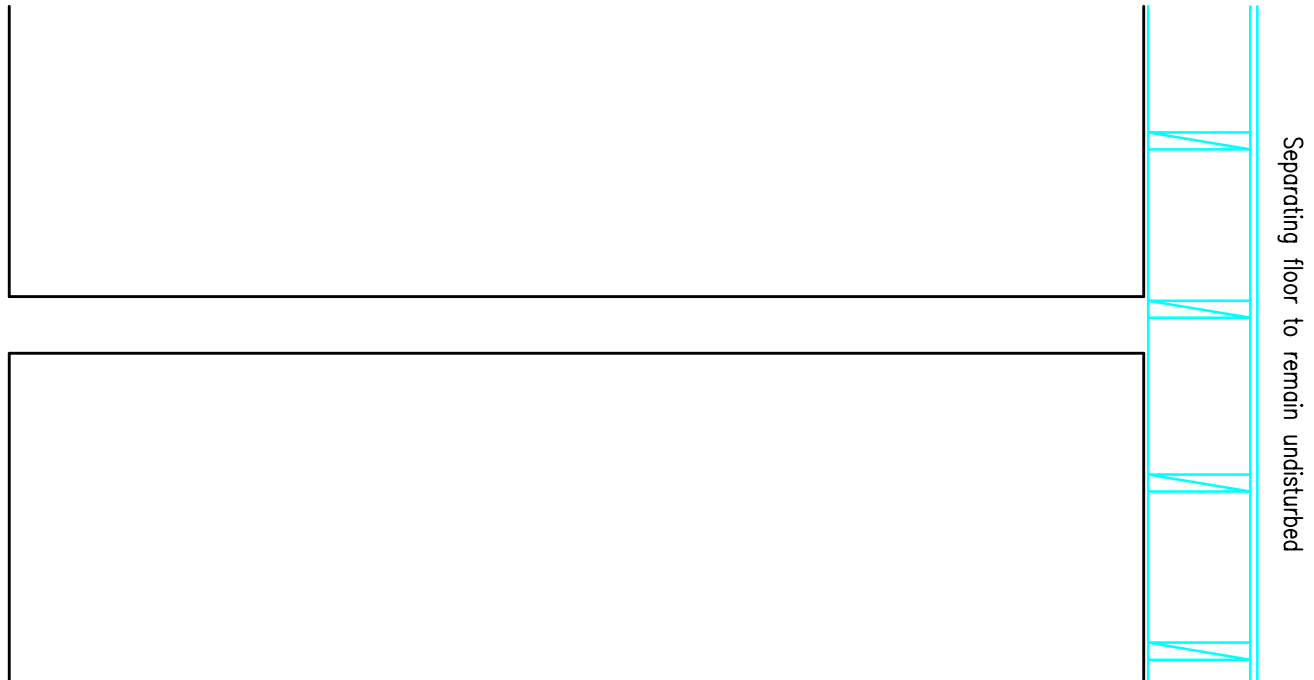

Section A - A 1:20

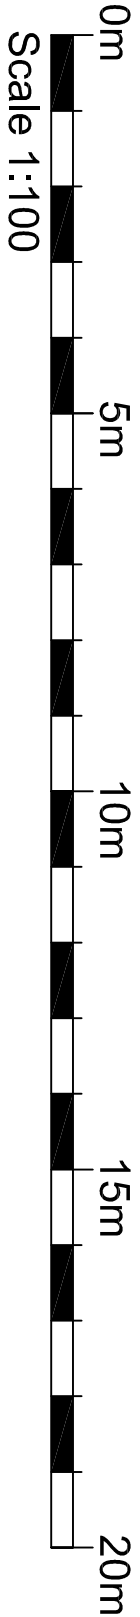

Scale 1:100

NOTES:
This drawing is the property of James Baird Architecture.
It is not to be used for any other purpose without the written permission of James Baird Architecture.
Do not scale from this drawing. All existing dimensions to be confirmed prior to commencement of works or manufacturing of components.
Any discrepancies to be brought to the attention of the architect.

Planning Issue

REV.	AMENDMENT	BY	DATE

James Baird Architecture
Auchmedden
Ross Cottage Drive
Fermilair
Fermilair
M13 7WR
Telephone: 01698 284665
Mobile no.: 07771577770
Email: jlm@jba-architecture.co.uk

PROJECT:
Proposed Part Change of Use at
258 Main Street, Belshill
Leeann Kerr

DRAWING:
As Existing

SCALE	DATE	DRAWN BY	CHECKED BY
as noted	March 22	J Baird	-
JOB REF.	DRAWING NUMBER	REV.	SIZE
945	02	-	A1