



Notes  
 This document is issued for the party which commissioned it and for specific purposes connected with the captioned project only. It should not be relied upon by any other party or used for any other purpose.  
 Darren Baird Architecture accepts no responsibility for the consequences of this document being relied upon by any other party, or being used for any other purpose, or containing any error or omission which is due to an error or omission in data supplied to us by other parties.



**Permitted Development**

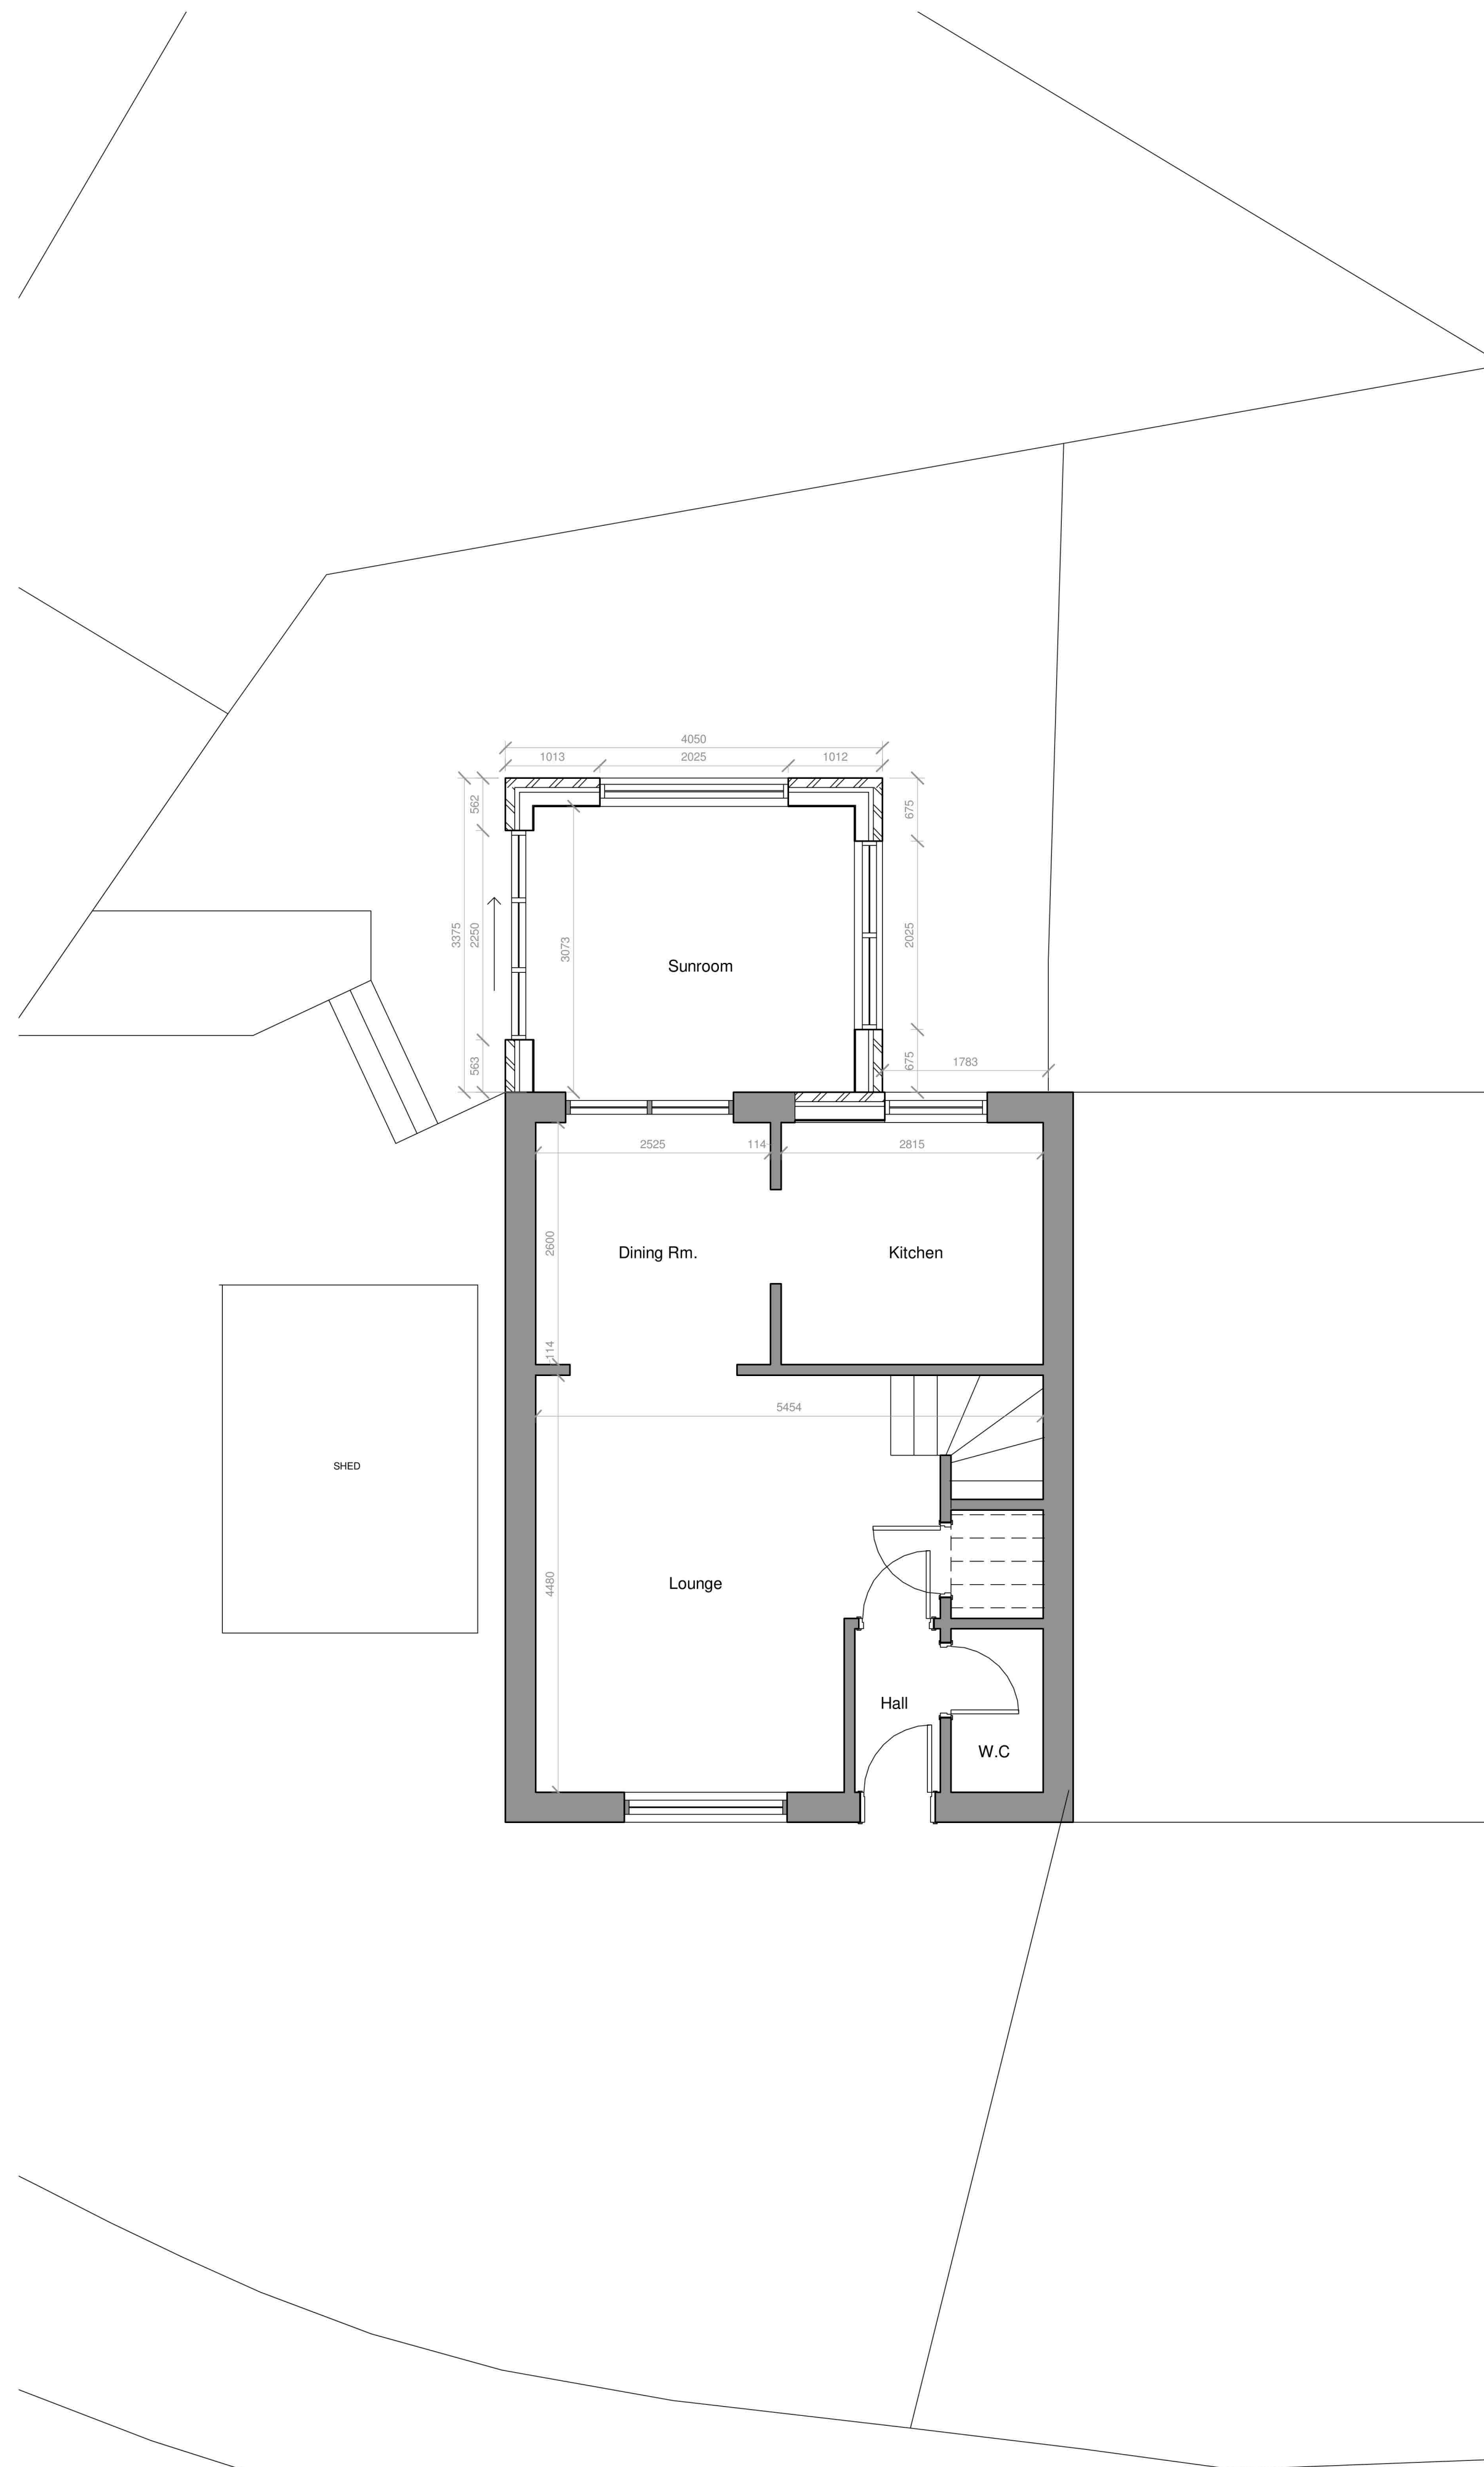

**Proposed Ground Floor Plan**  
 1 : 50

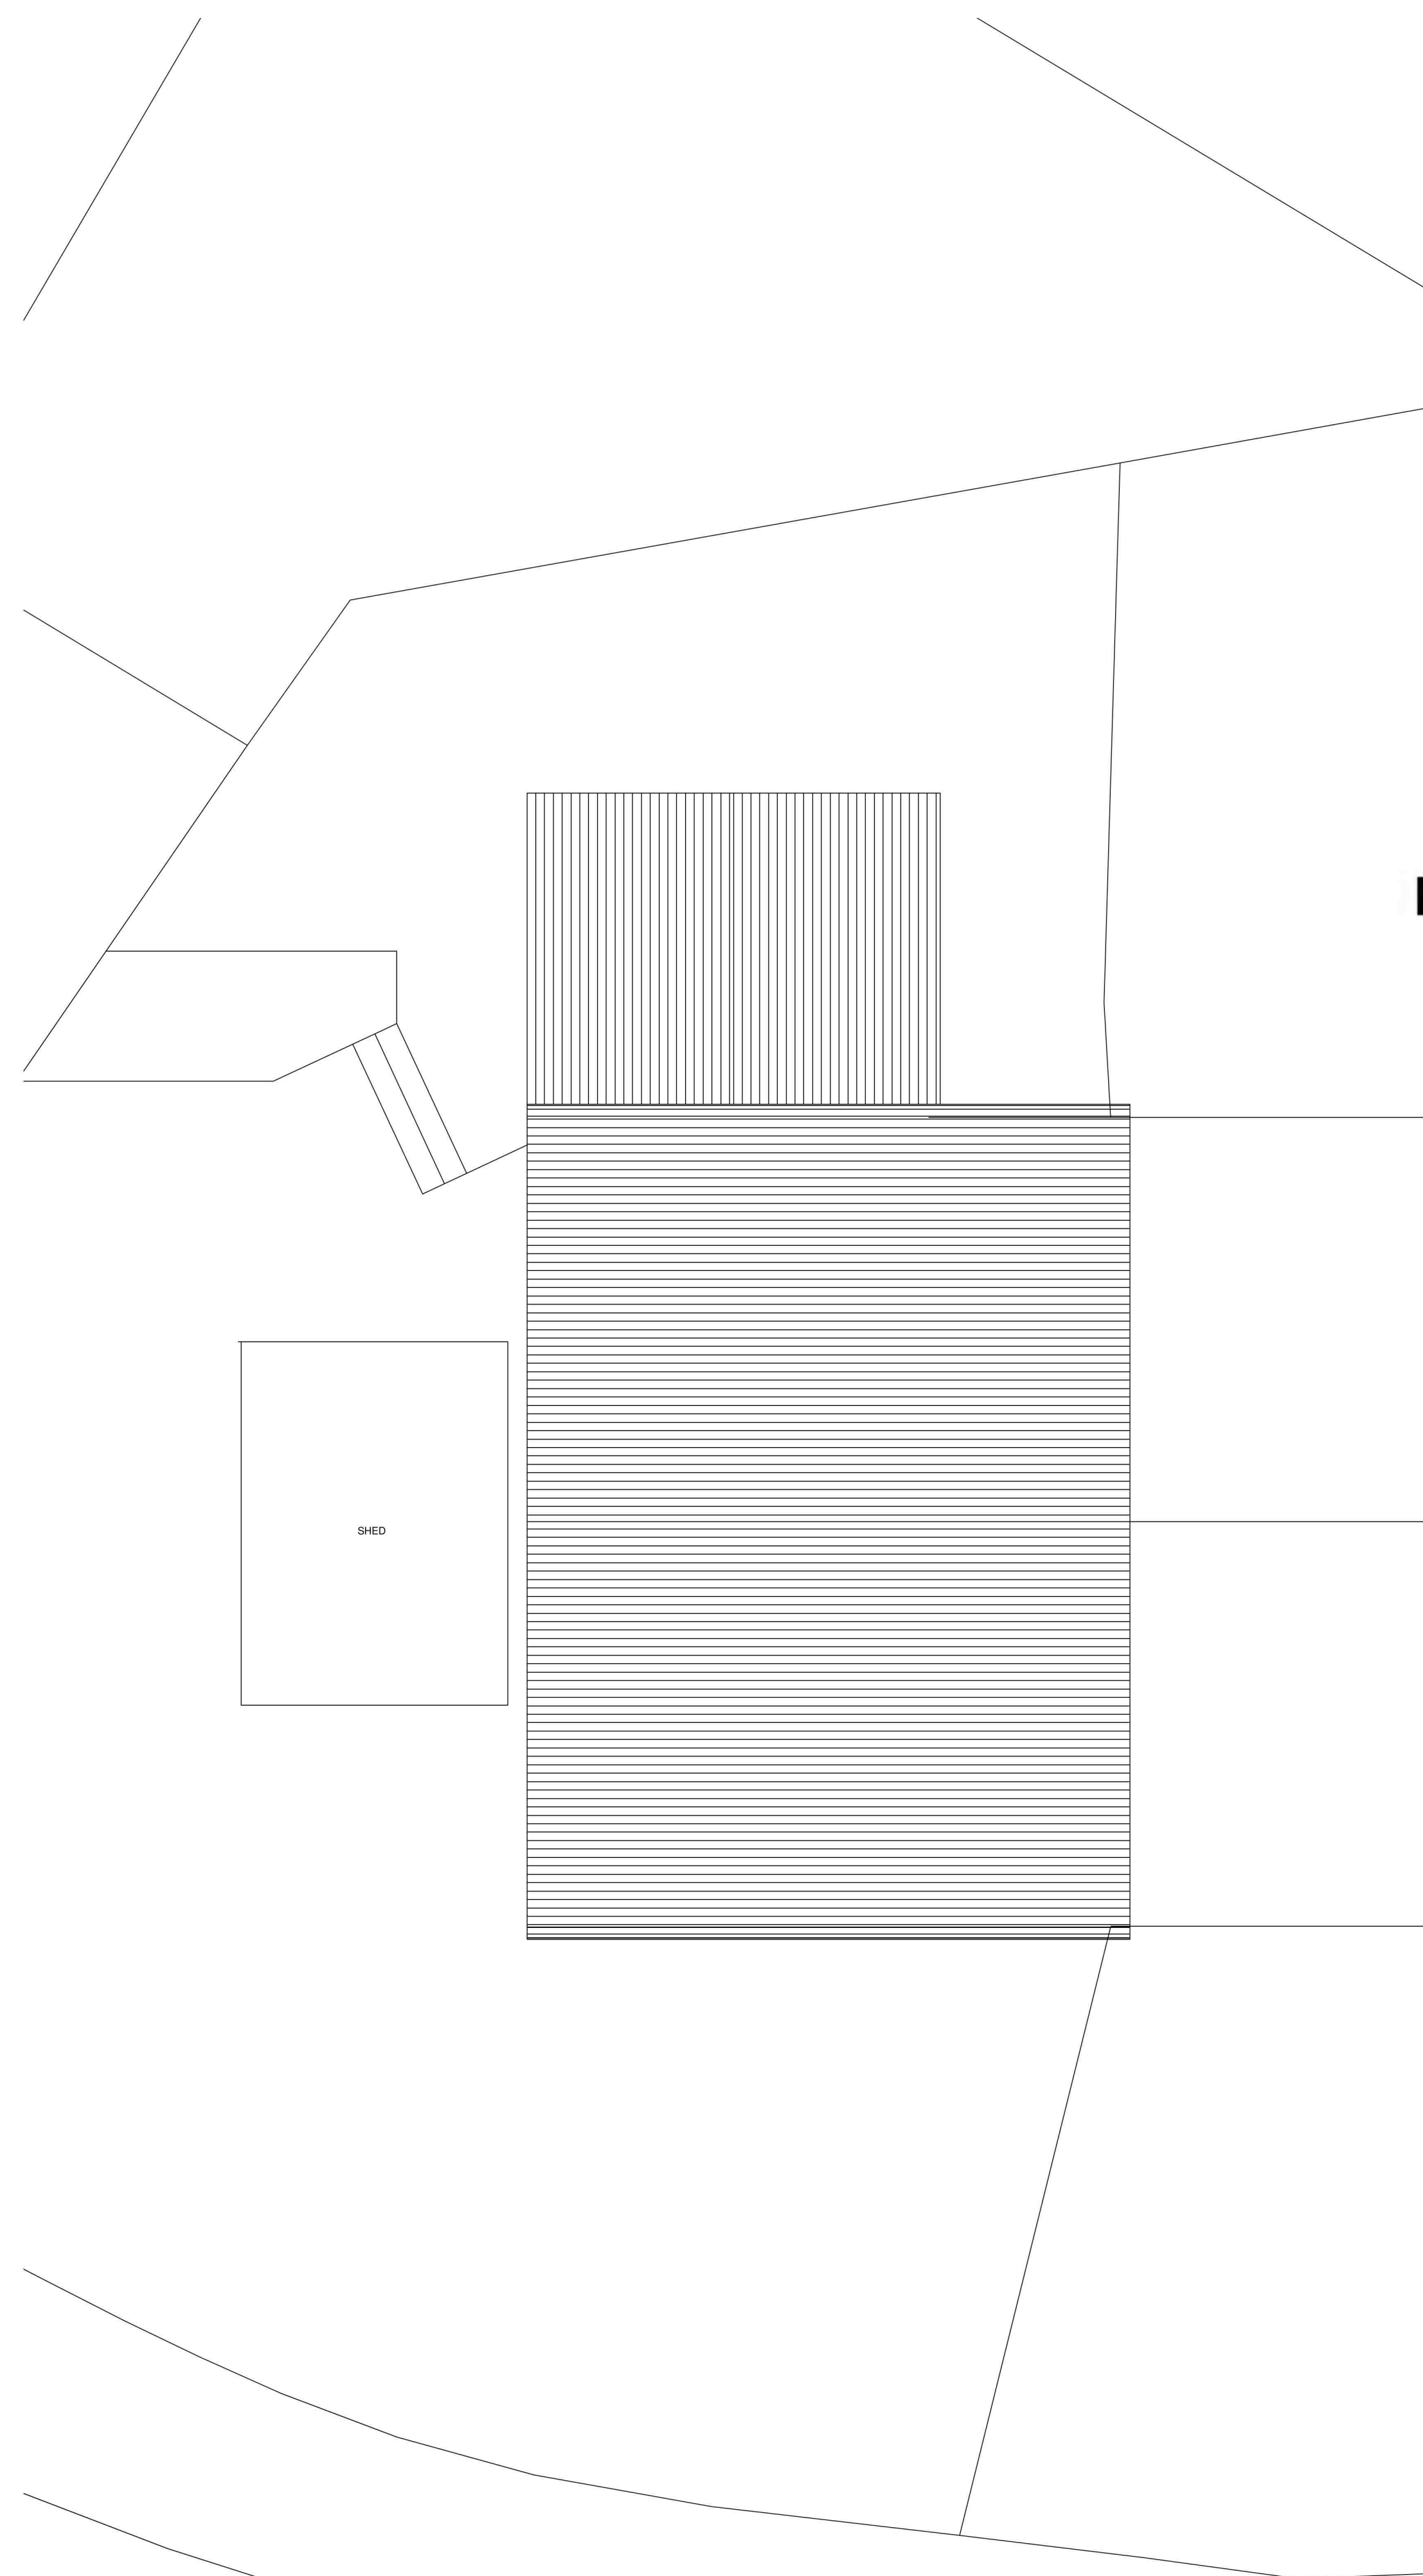

**Proposed Roof Plan**  
 1 : 50



**DARREN BAIRD ARCHITECTURE**

Client  
 Mrs Elaine Wood  
 4 Woodfield  
 Uddingston  
 Glasgow  
 G71 6LZ

Title  
 Planning Application -  
 Proposed Ground Floor  
 and Roof Plan

Scale at A1 As Shown	Status PRE	Rev A
Drawing Number DBA-071705-AR-00-0004		