


**Proposed Ground Floor Plan - Level 00**  
1 : 50

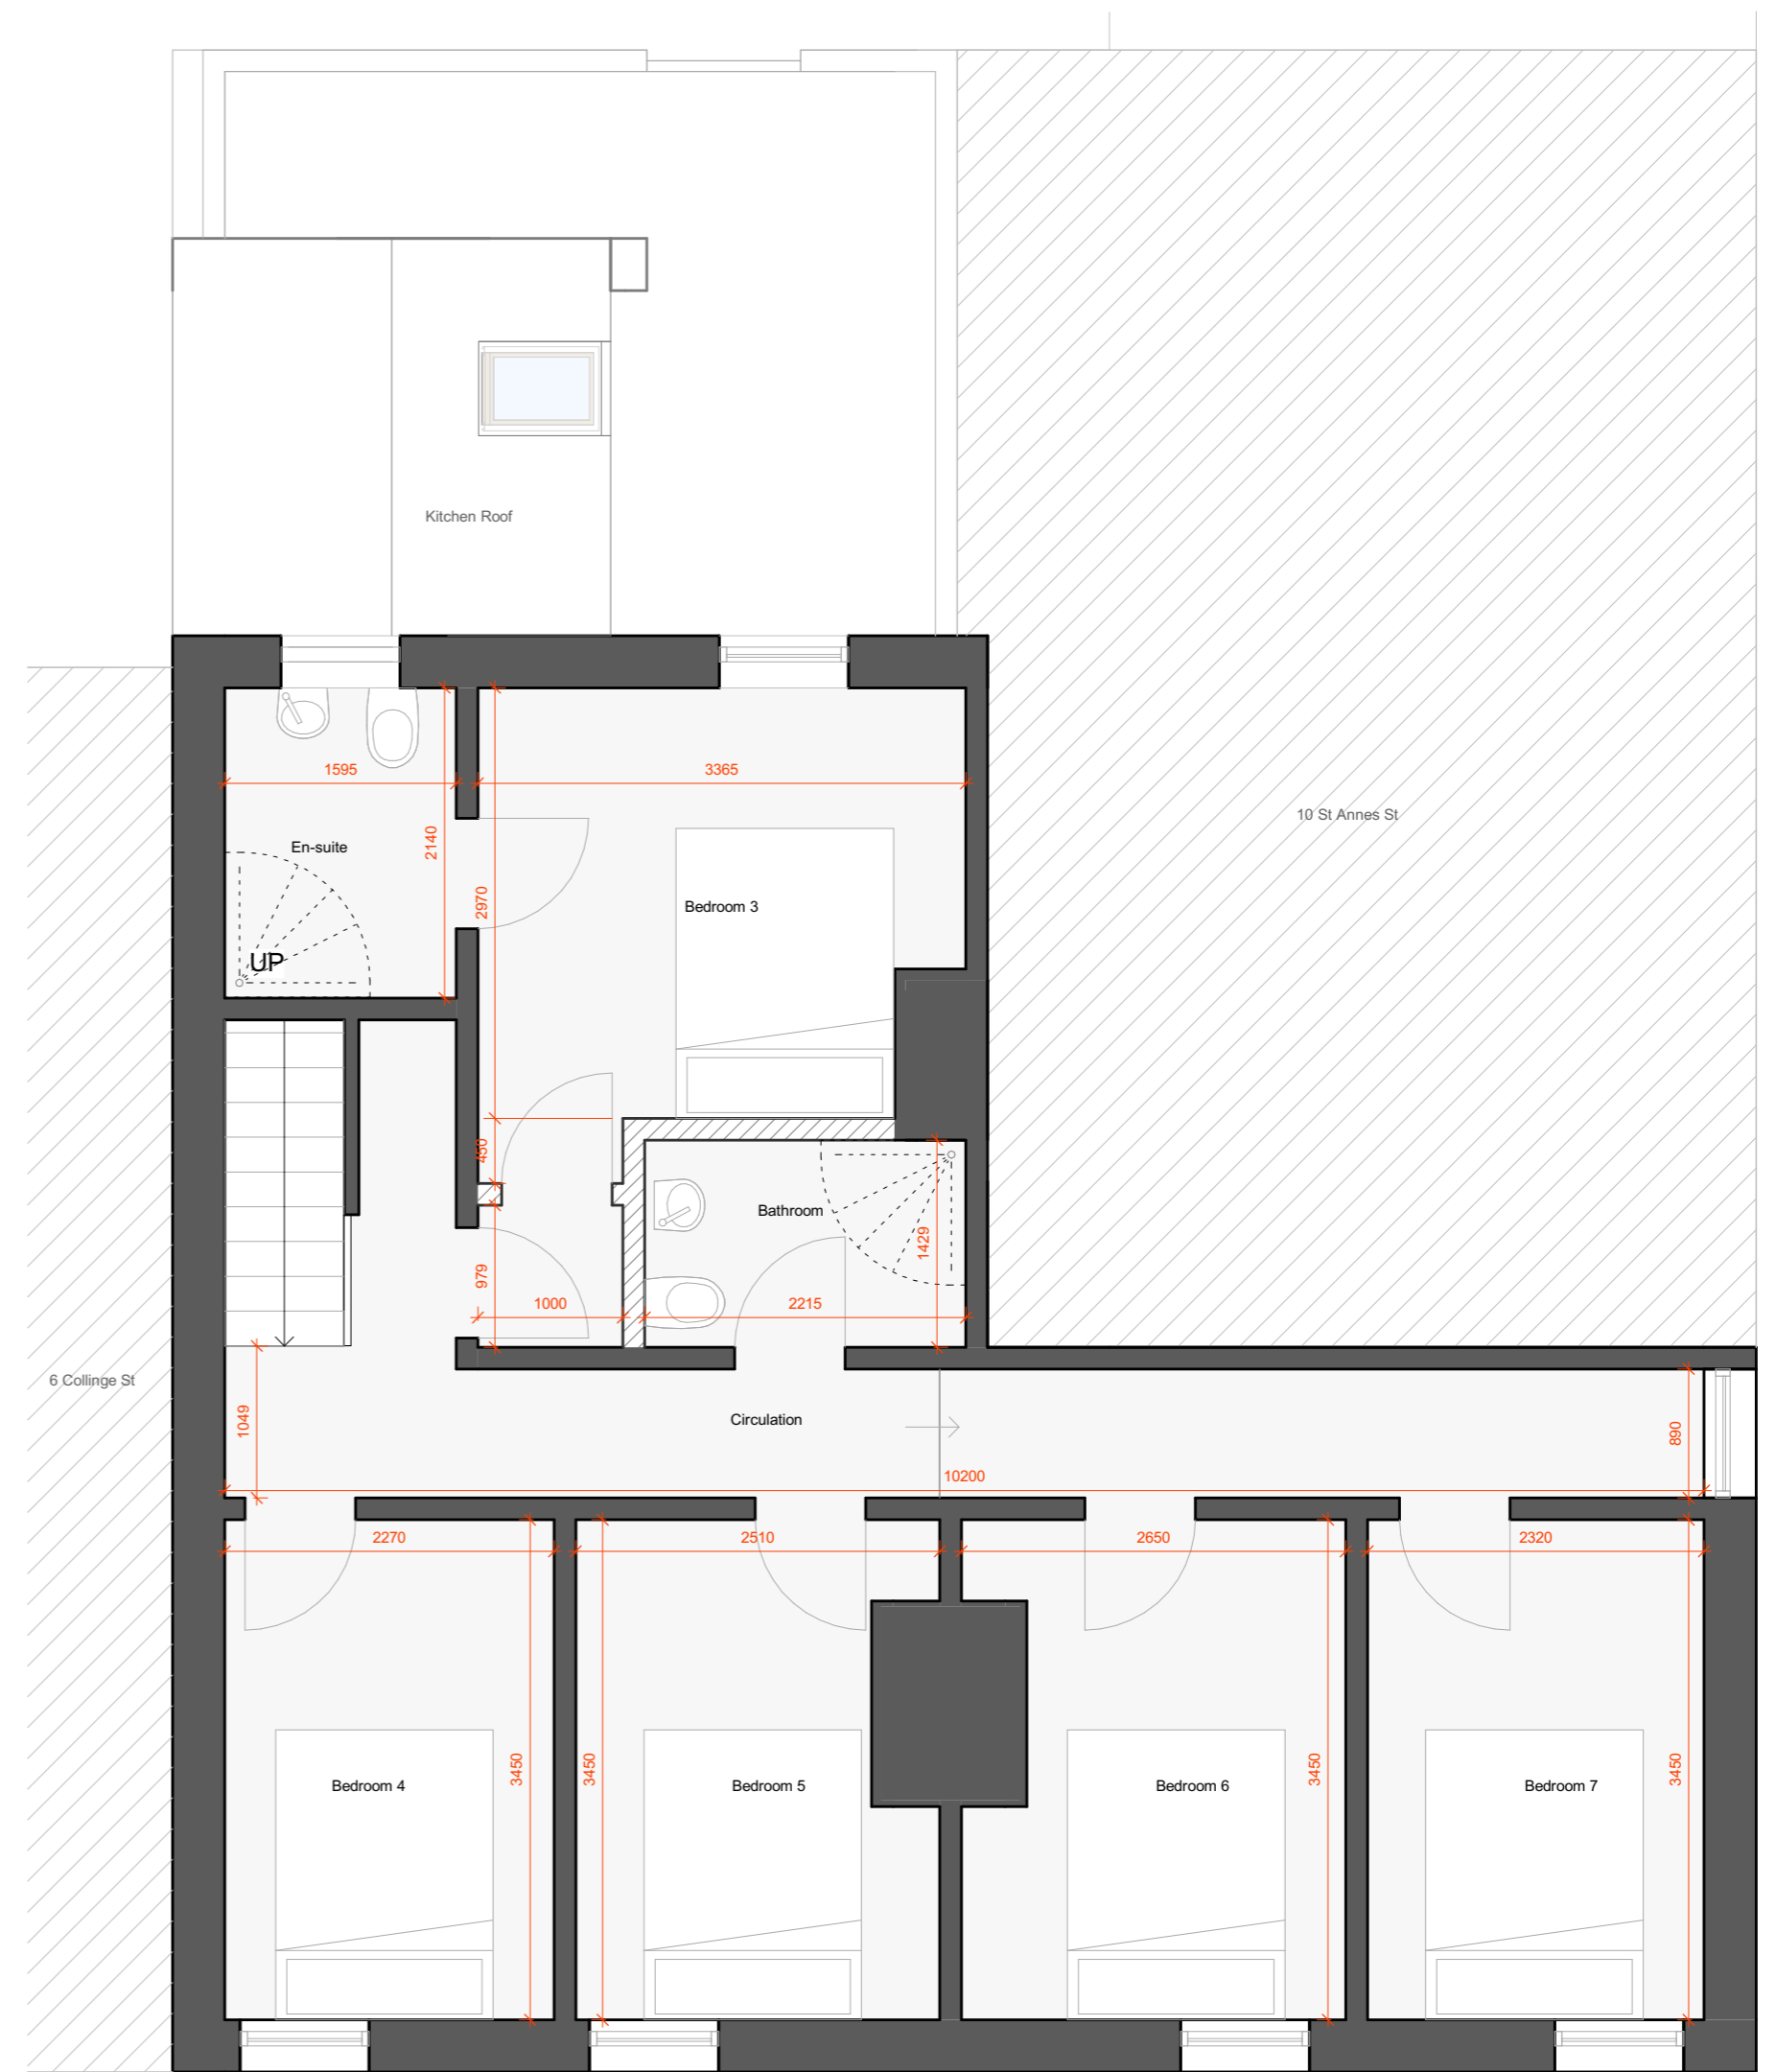

**Proposed First Floor Plan - Level 01**  
1 : 50

**Notes**


All dimensions should be verified on site prior to carrying out any works.

**KEY**

- Proposed walls
- Dimension
- Refuse Storage Zone

**WASTE MANAGEMENT**

- Refuse storage zones shown able to hold 7No Standard wheelie bins or 3No Large 1280L Bins.
- Number of Bins and specifications to be provided to Councils requirements.
- Zones highlighted may be larger than required.

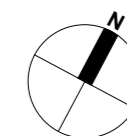

PROJECT TITLE  
No.2-4 Collinge St, Padiham, Burnley, BD12 7BA

DRAWING TITLE  
Proposed Plans

SCALE  
@ A2  
1 : 50

DRAWING NO.  
0004

