



SOUTH ELEVATION

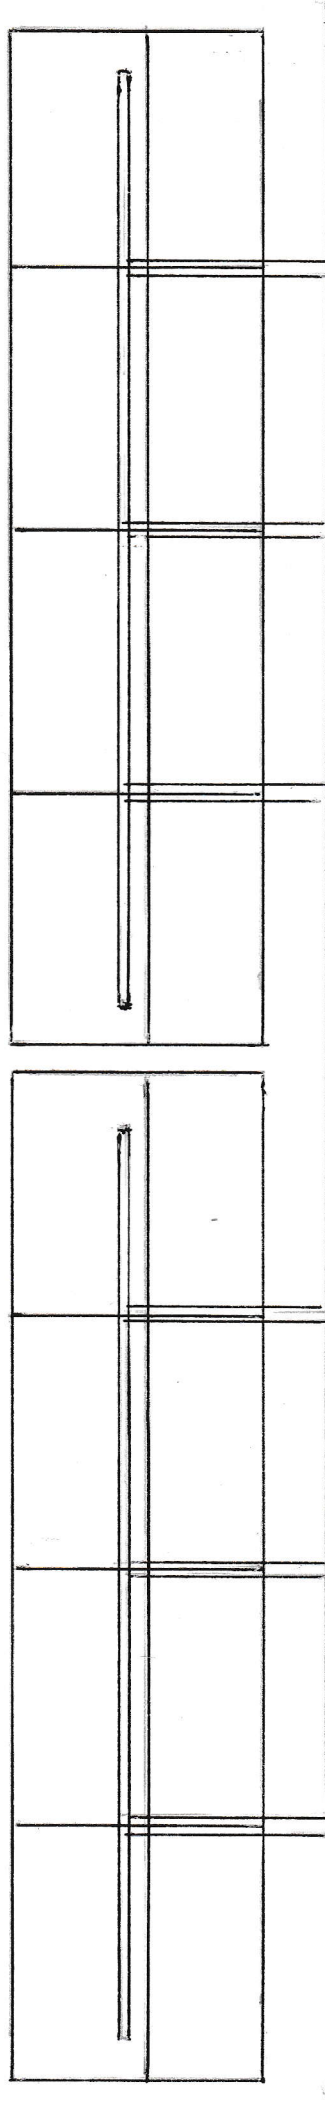

NORTH ELEVATION

 

SCALE 1:50