



Rev.	Description	Date
/	First Issue	28/02/22
A	Second Issue	02/03/22

South Elevation (Front)  
Scale 1:50

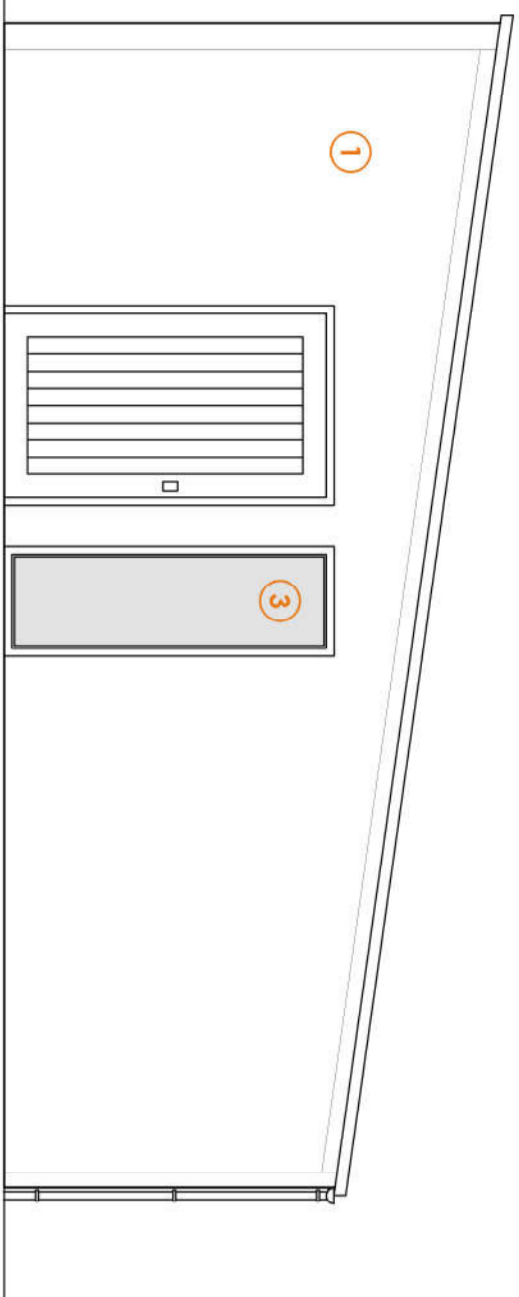


West Elevation (Side)  
Scale 1:50


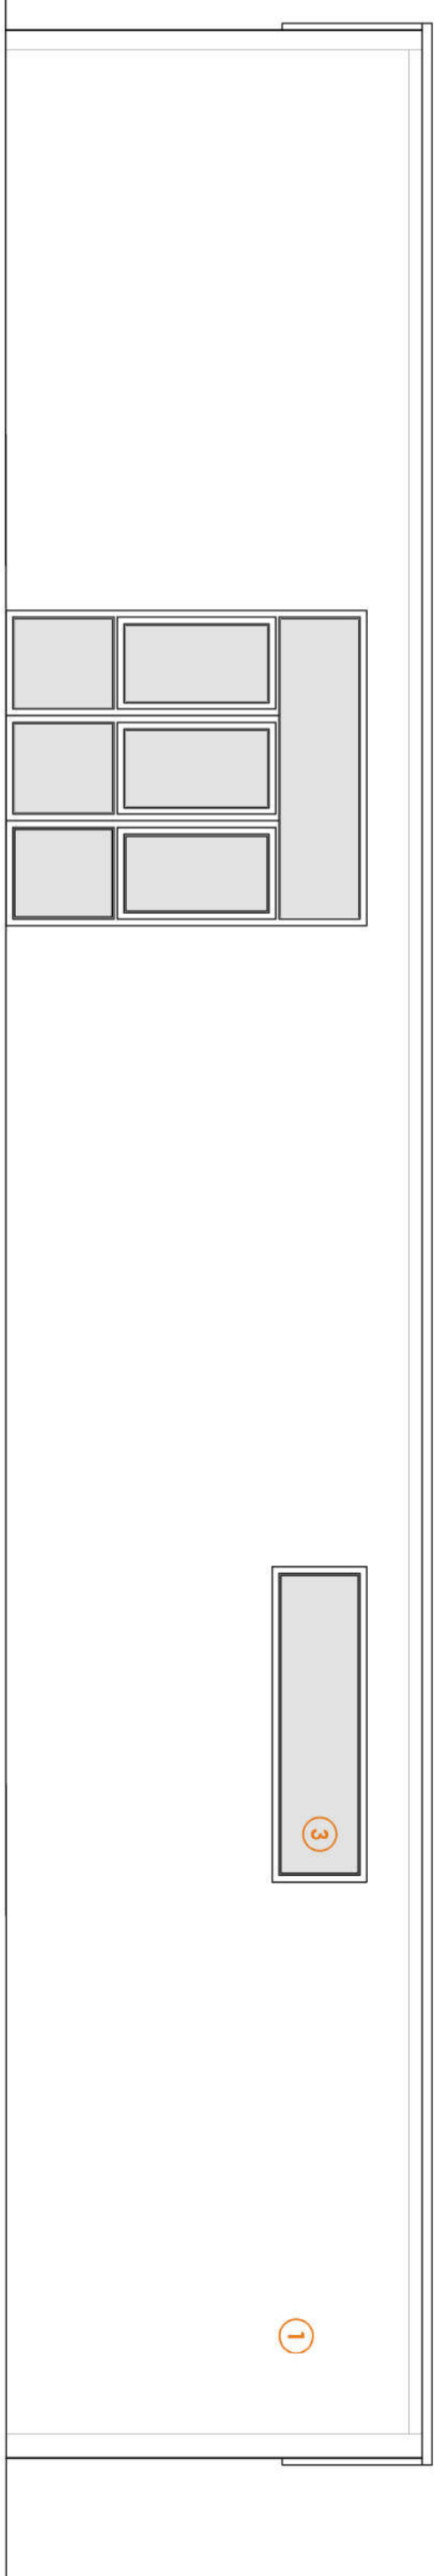


- Proposed Materials Schedule
- 1 Plywood Sheeting
  - 2 Corrugated Roof Sheeting
  - 3 Aluminium Composite Framed Clering (Anthracite Grey)
  - 4 Corrosion Resistant Roof Light

North Elevation (Rear)  
Scale 1:50

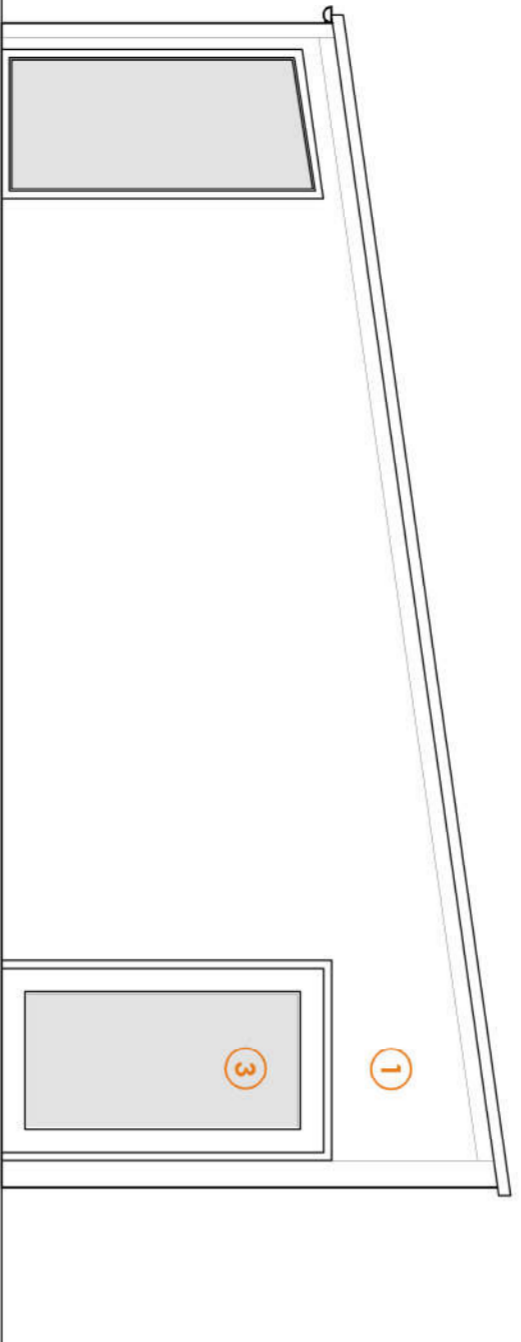

East Elevation (Side)  
Scale 1:50

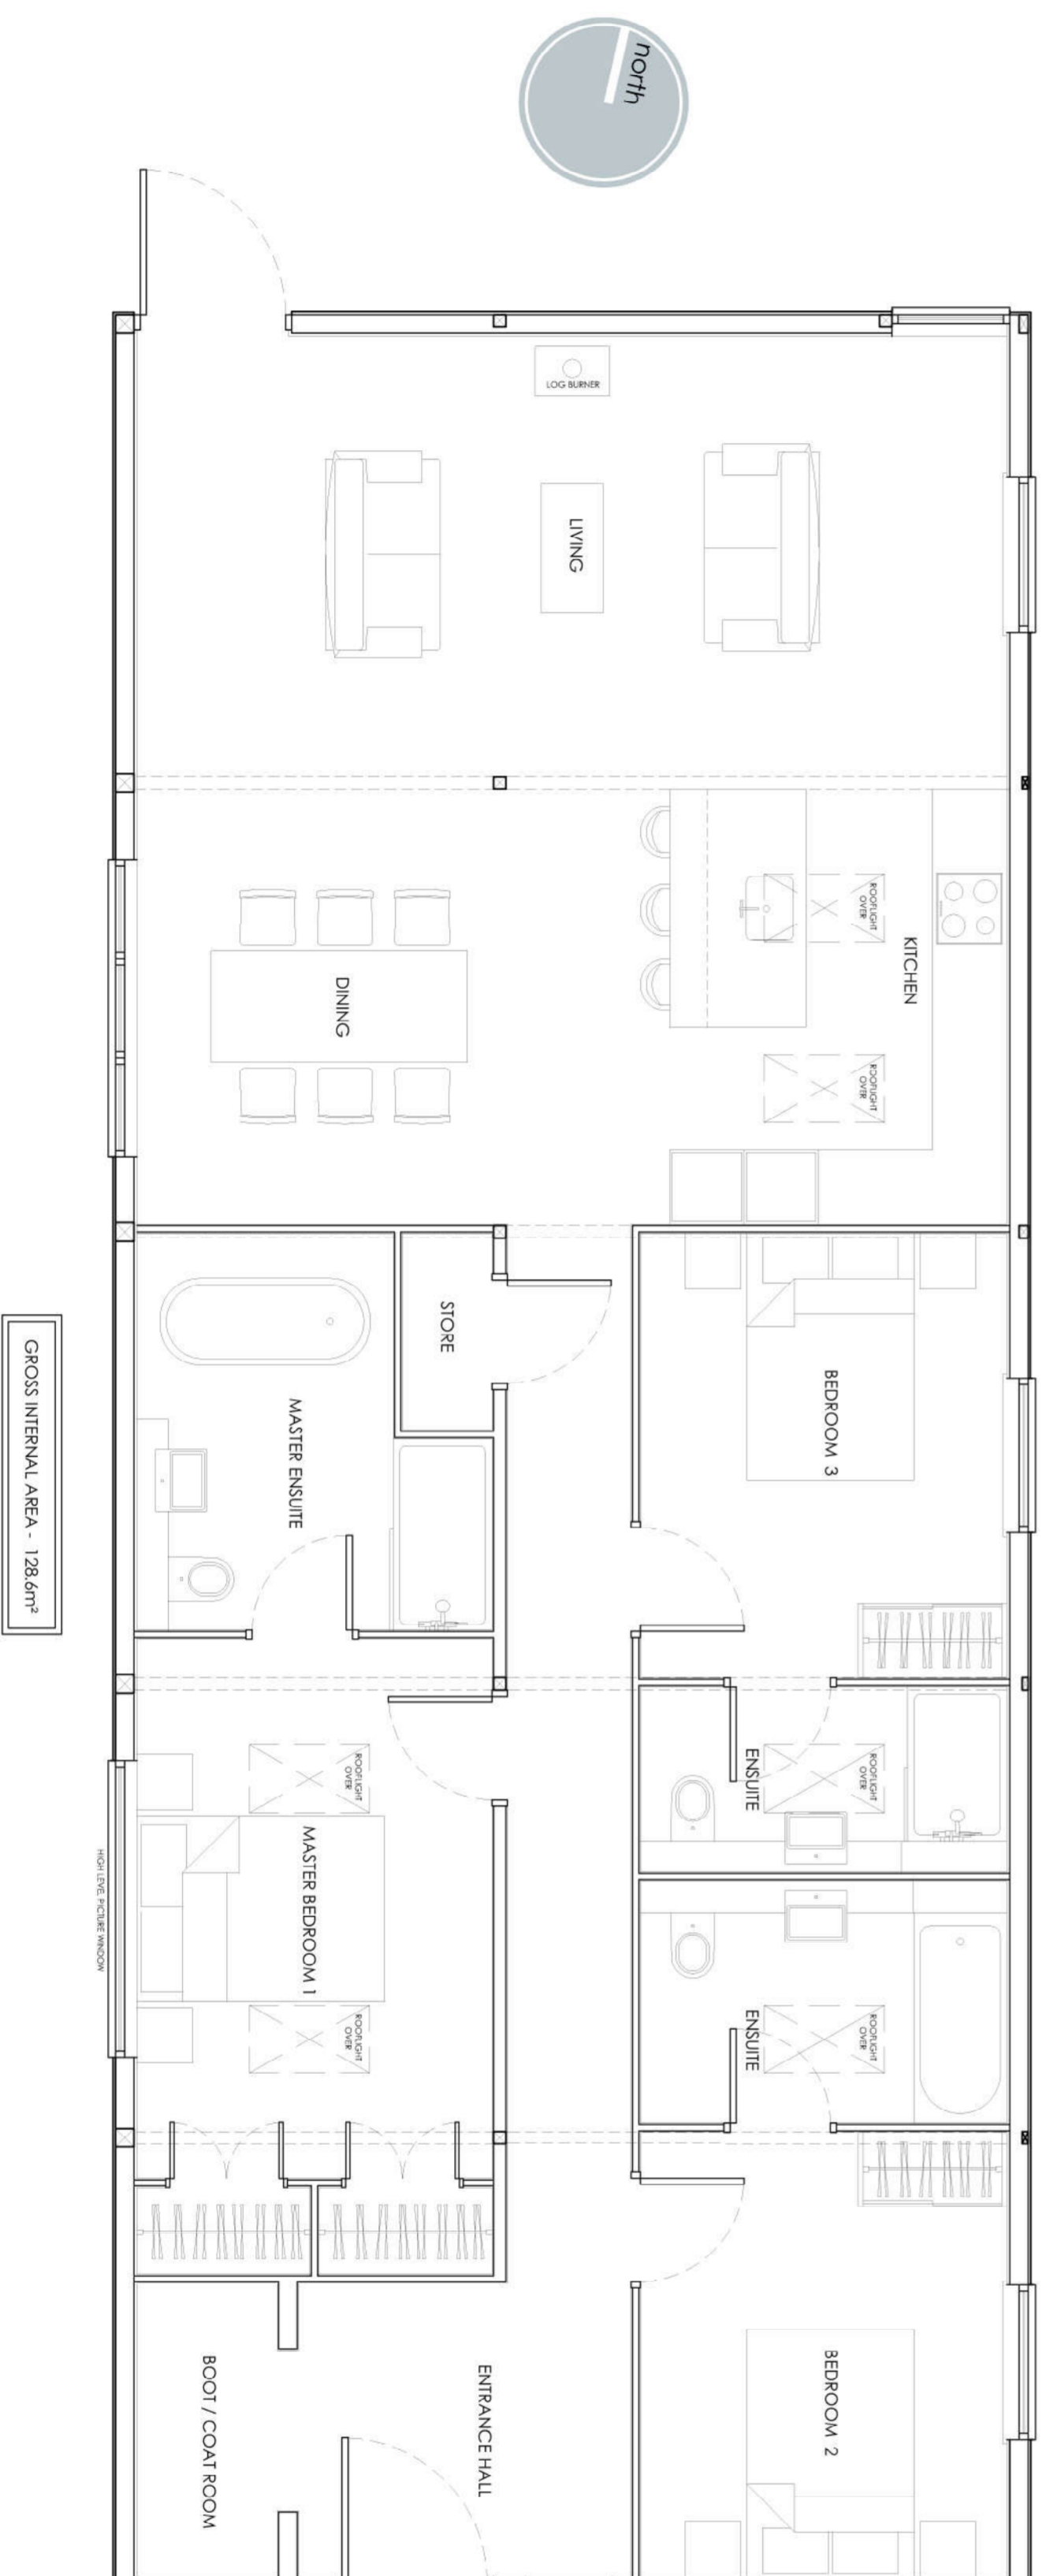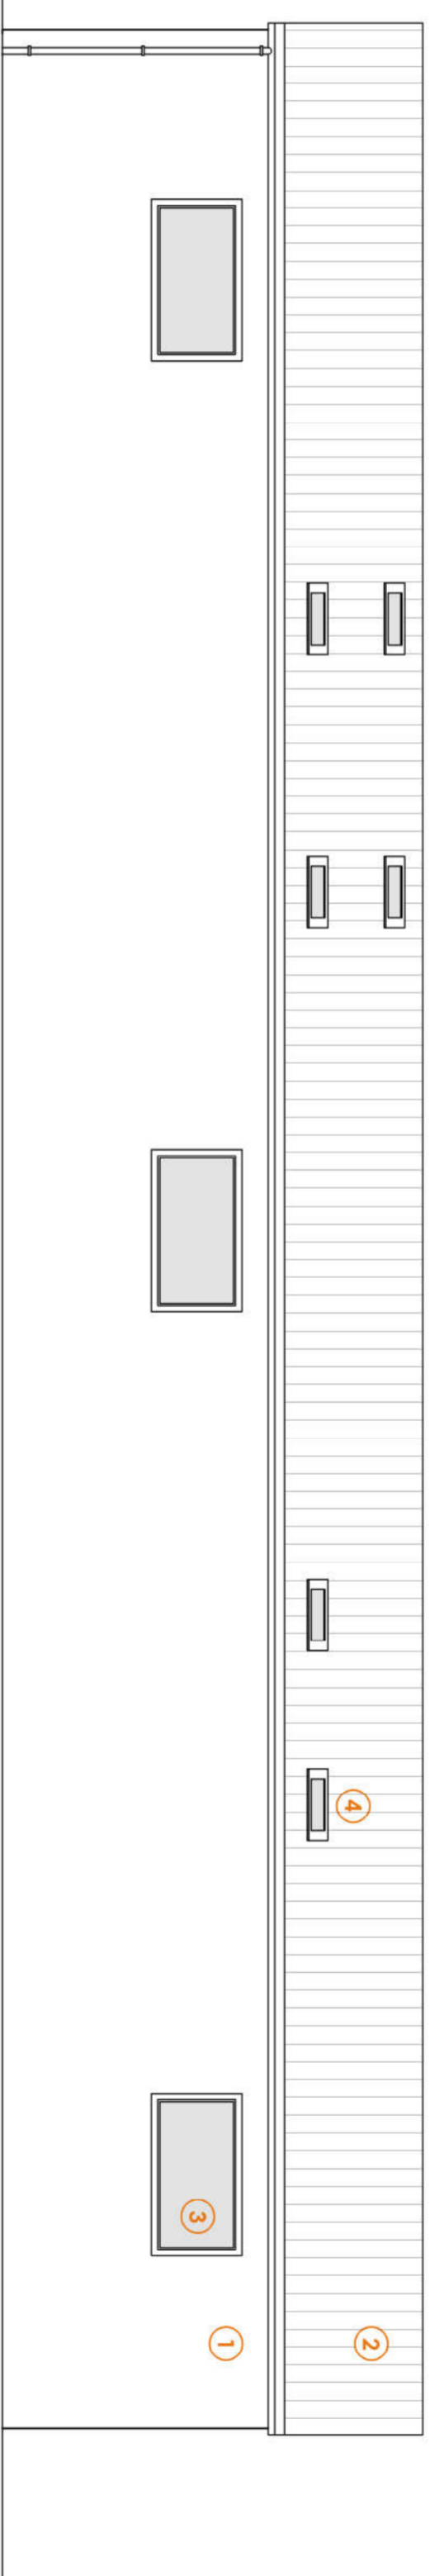

Proposed Ground Floor Plan  
Scale 1:50



**AW Design Studio**  
t. 07984515375  
e. awwdesign@awdesign.co.uk

**Client:** Mr. T. Kent

**Project:** Christmas Tree Barn,  
Mill Lane,  
Weybread, Diss,  
Suffolk. IP21 5TP

**Title:** Proposed Plans and Elevations

**Status:** PLANNING

**Scale:** 1:50 @ A1 **Date:** Feb 2022

**Revision:** A **Sheet:** A1

**Project No.:** 22.02.CTB

**Drawing No.:** PA.005