

Warning

This drawing is produced for PLANNING PURPOSES ONLY and is not to be used for construction.

Do not scale from this drawing. Work to figured dimensions only.


This drawing has been prepared based upon survey information supplied by others. The drawing is to be read in conjunction with other related drawings. It is the responsibility of the client to ensure that all relevant information has been provided.

@ This drawing is copyright and must not be reproduced without the permission of AW Design Studio.

Rev.	Description	Date
/	First Issue	28/02/22
A	Second Issue	02/03/22


Materials Schedule

- 1 Plywood Sheathing
- 2 Corrugated Roof Sheeting

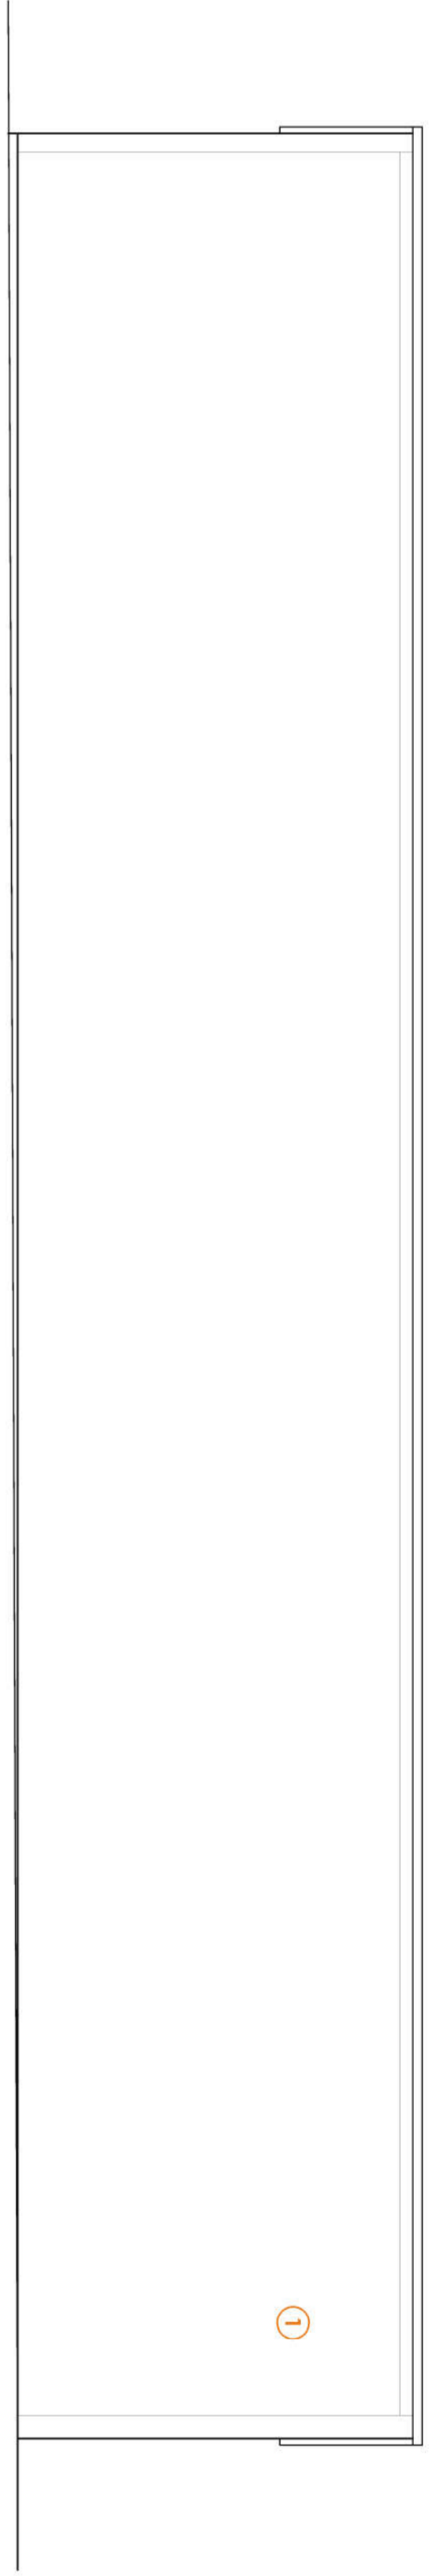


West Elevation (Side)

Scale 1:50

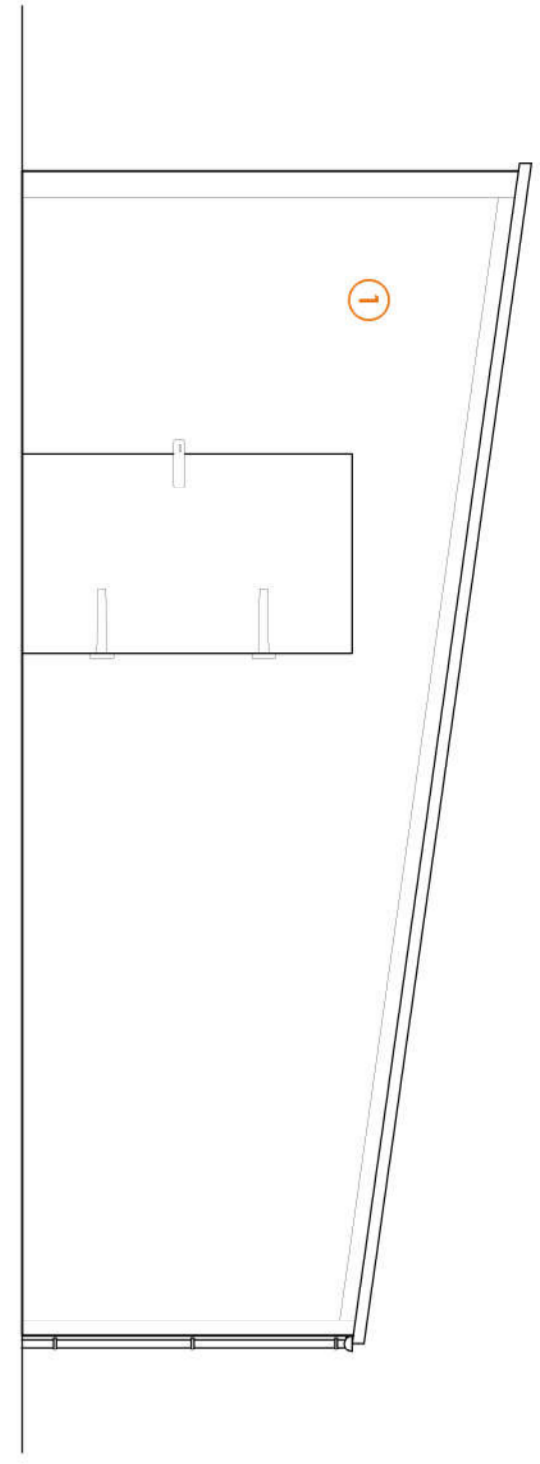


South Elevation (Front)

Scale 1:50

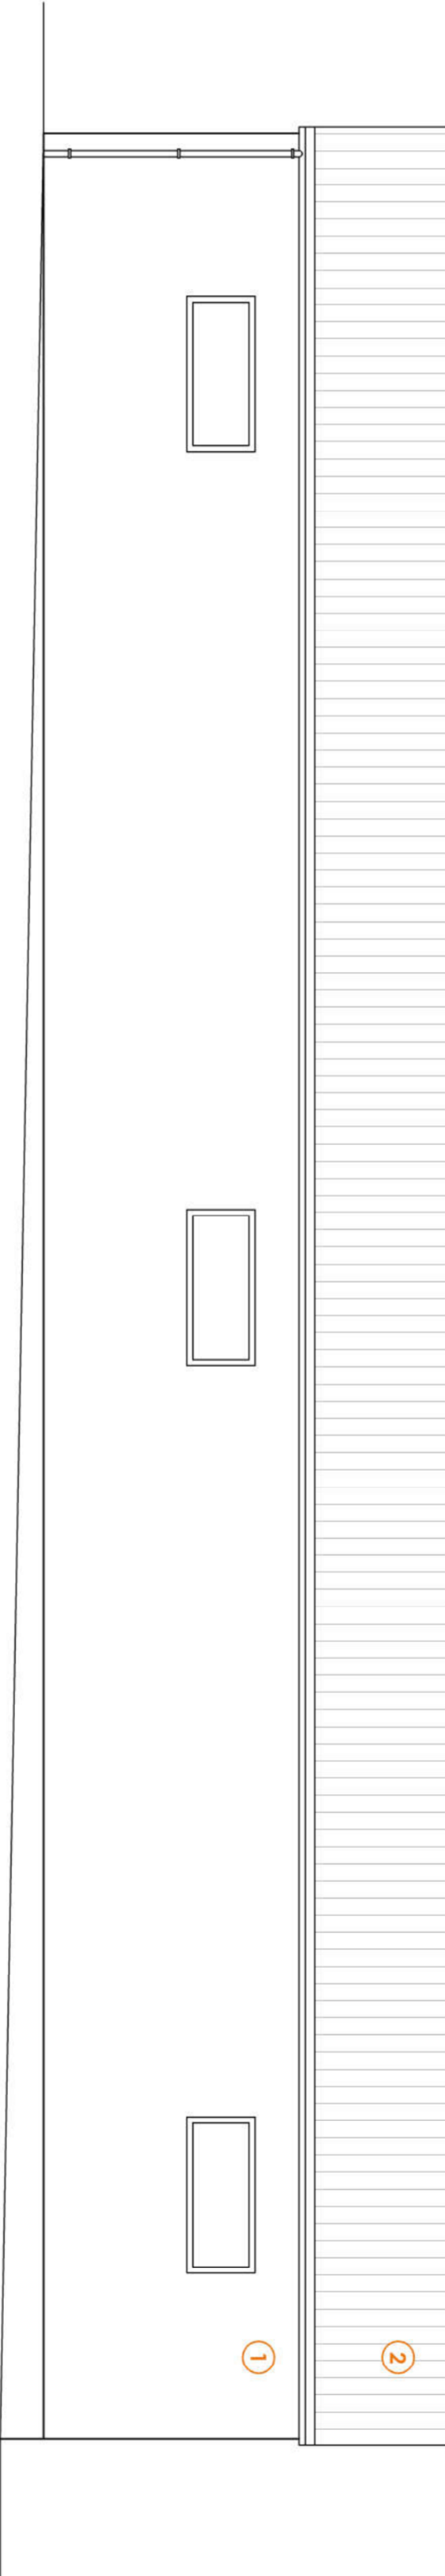


East Elevation (Side)

Scale 1:50

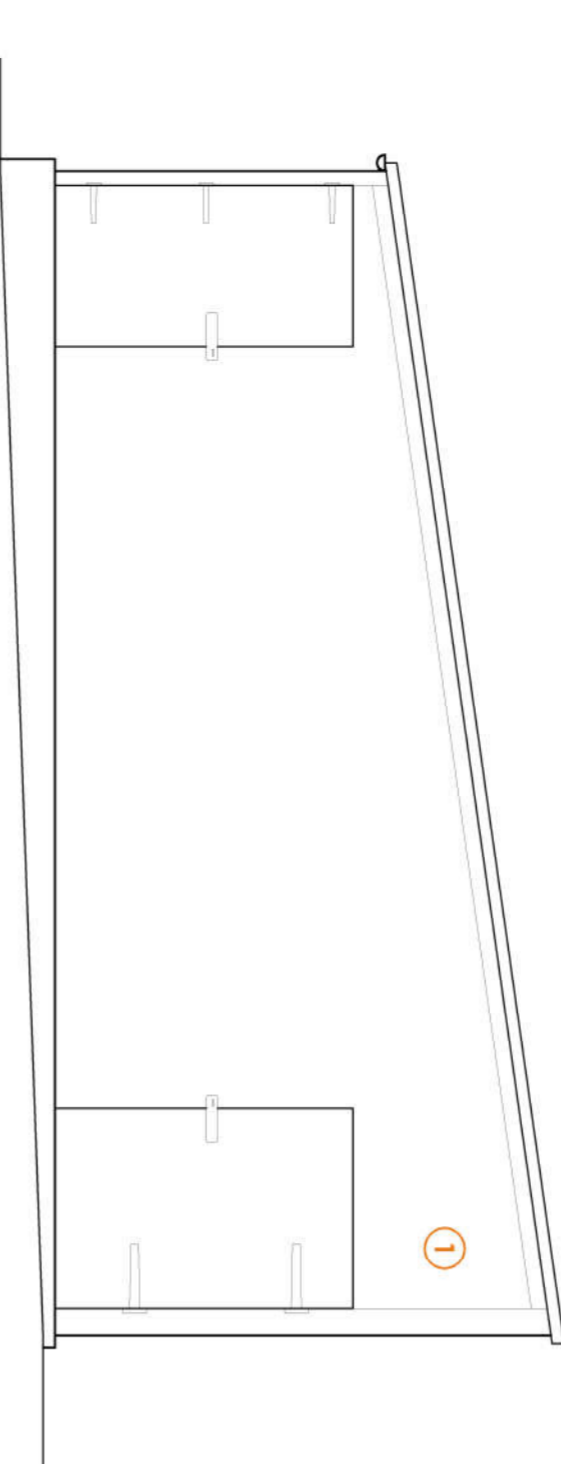

North Elevation (Rear)

Scale 1:50

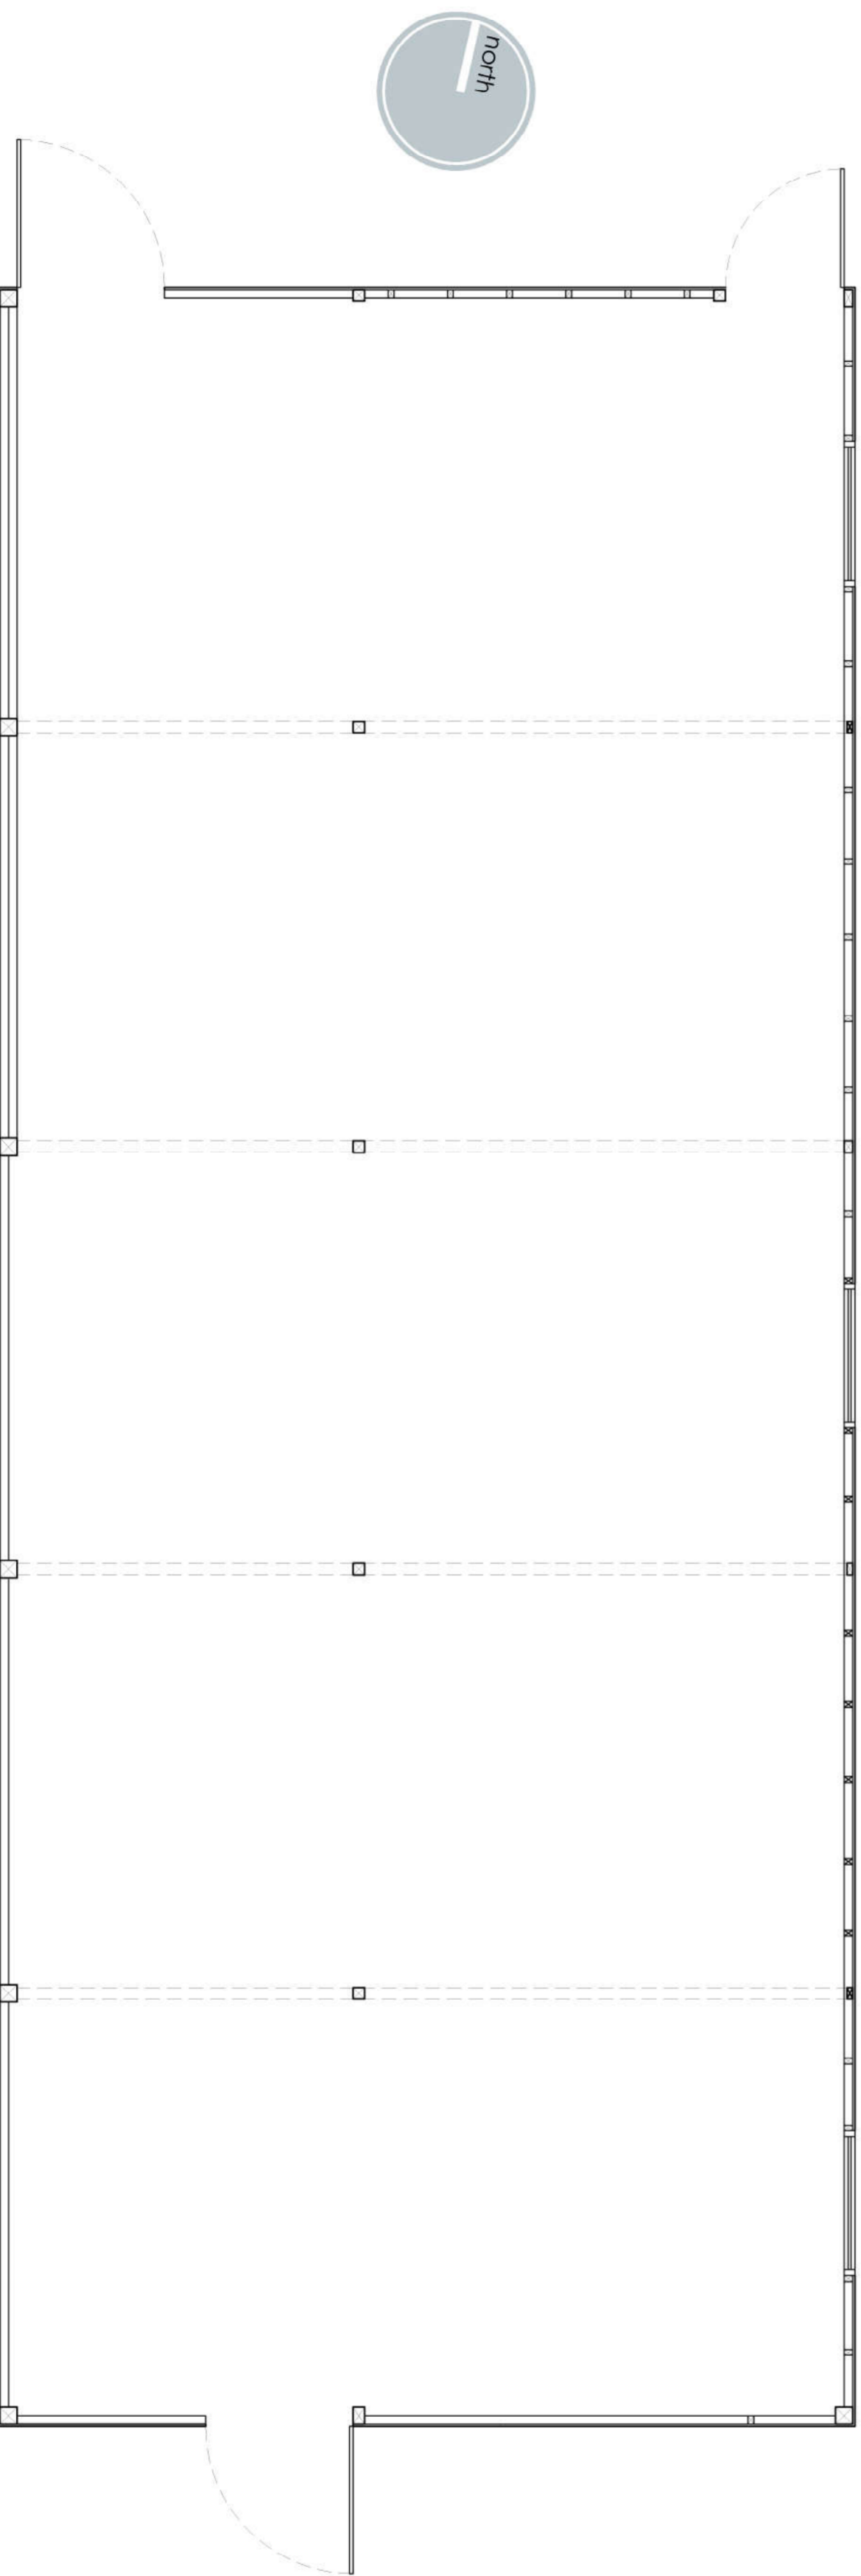

GROSS INTERNAL AREA - 1318m²

Ground Floor Plan

Scale 1:50



Client: Mr. T. Kent

Project: Christmas Tree Barn,
Mill Lane,
Weybread, Diss,
Suffolk. IP21 5TP

Title: Existing Plans and Elevations

Status: PLANNING

Scale: 1:50 @ A1 **Date:** Feb 2022

Revision: A **Sheet:** A1

Project No.: 22.02.CTB

Drawing No.: PA.004