

Planning

This drawing is produced for PLANNING PURPOSES ONLY and is not to be used for construction.


Do not scale from this drawing. Work to figured dimensions only.

This drawing has been prepared based upon survey information supplied by others.

This drawing is to be read in conjunction with all other relevant drawings, specifications, schedules and so forth, relating to the project for which this drawing has been prepared.

© This drawing is copyright and must not be reproduced without the permission of AW Design Studio.

Rev.	Description	Date
/	First Issue	02/03/22
A	Second Issue	15/03/22

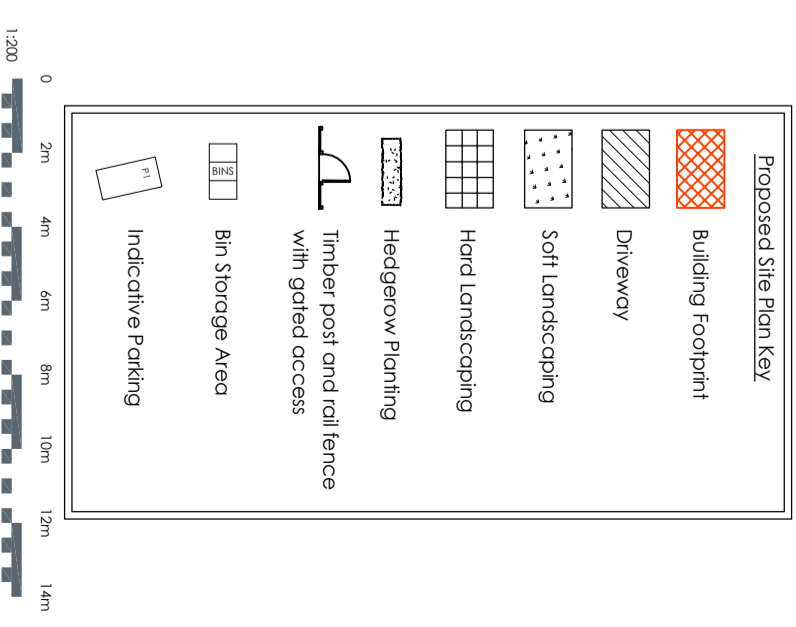

Client: Mr T. Kent

Project: Christmas Tree Barn,
Mill Lane,
Weybread, Diss,
Suffolk, IP21 5TP

Title: Proposed Site Plan

Status: PLANNING

Scale: 1:200 @ A3 **Date:** March 2022

Revision: A **Sheet:** A3

Project No.: 22.02.CTB

Drawing No.: PA.003

Proposed Site Plan

Scale 1:200