





FRONT ELEVATION^w as proposed

1:100 @ A3
 0 1 2 3 4 5m

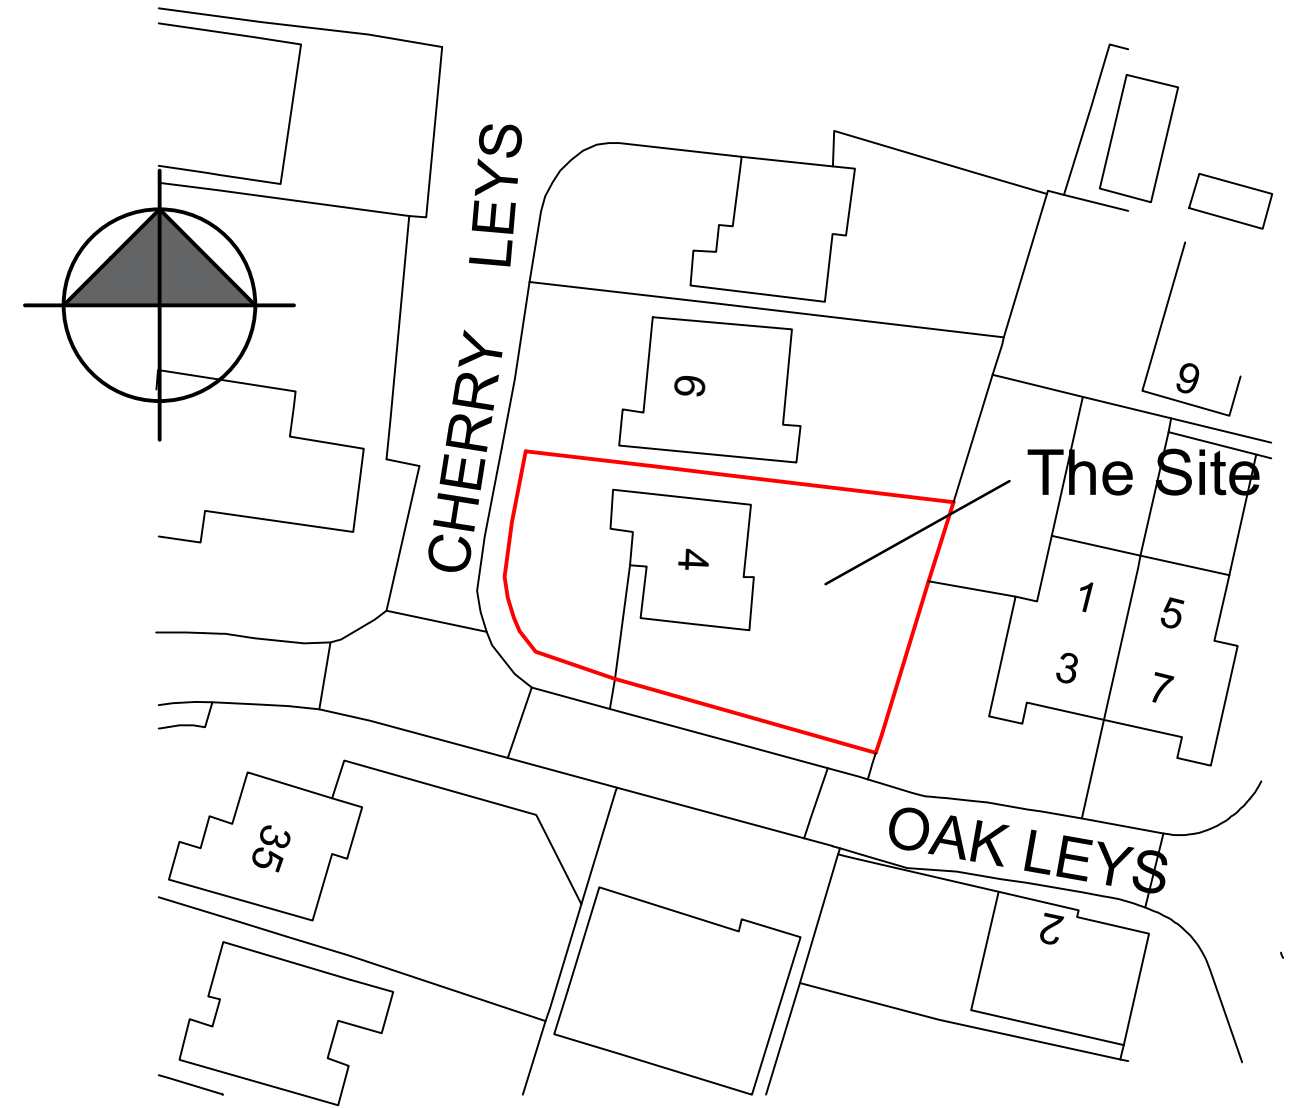

BLOCK PLAN

1:500 @ A3
 0 10 20 30 40 50m

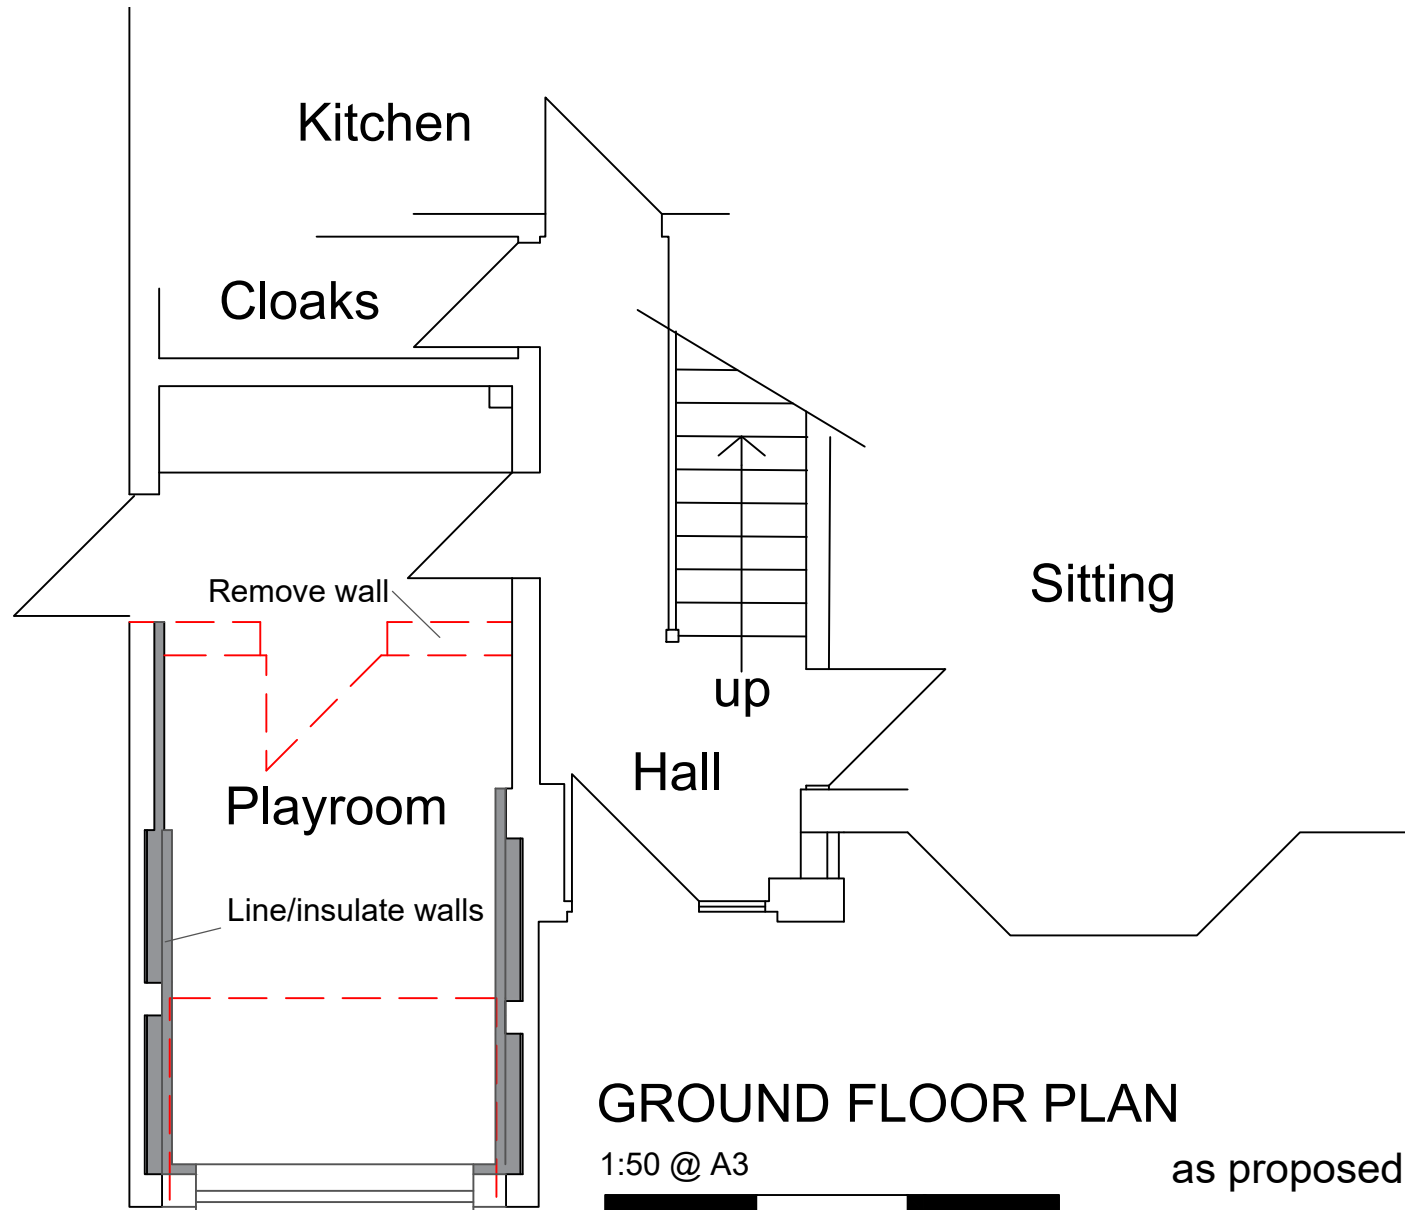

GROUND FLOOR PLAN

1:50 @ A3
 0 1 2 3m as proposed

title Proposed Garage Conversion
 4 Cherry Leys
 Steeple Claydon
 MK18 2RL

client Mr & Mrs Langman

scale	drg no.	date	rev.
as shown	22/012-02	March 22	

on A3 sheet