

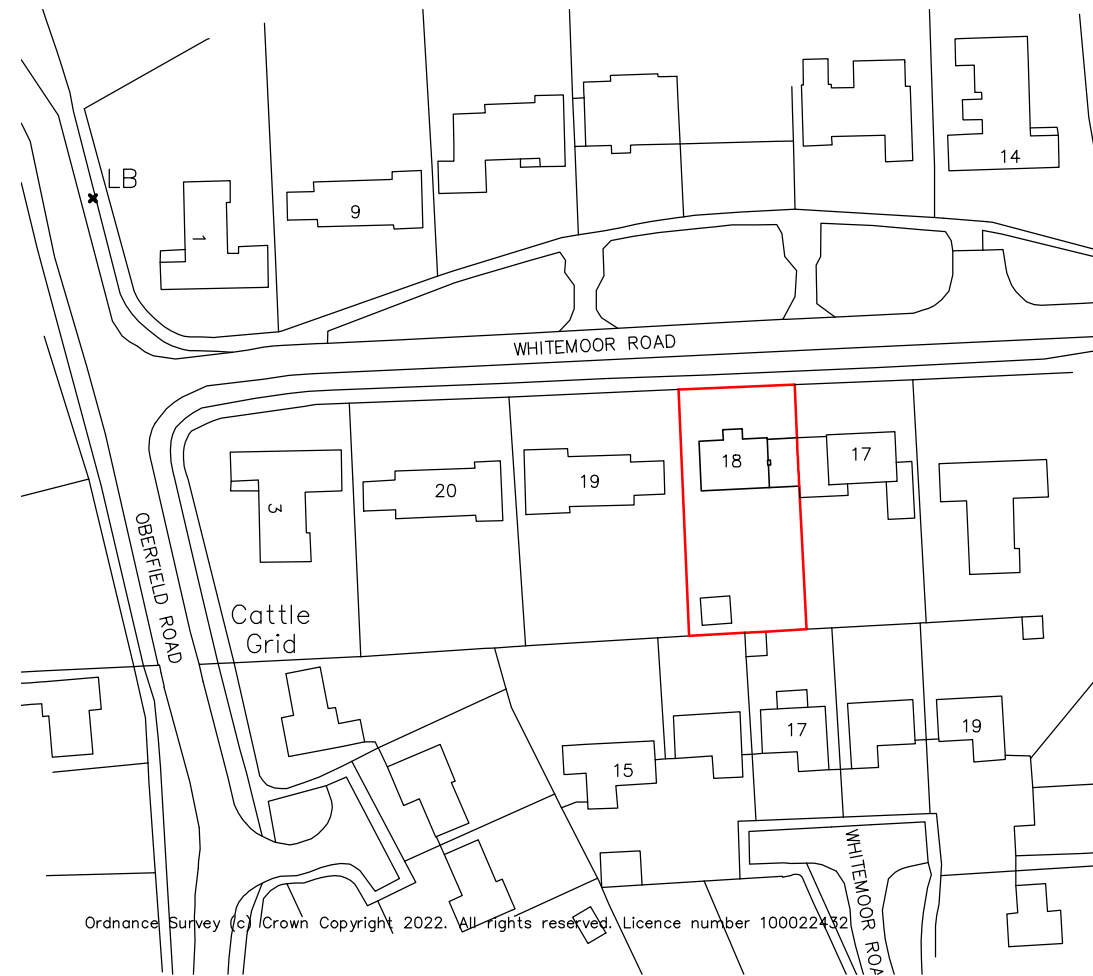


Block / Site Plan 1:500  Refer to Drawing 03 for setting out dimensions

 

Location Plan 1:1250 

 

Project: **Proposed Extension
18 Whitemoors Road
Brockenhurst
Hampshire**

Drwg: **Planning Application
Site & Location Plans**

Client: **Mr & Mrs Minshall**

**Task Building
Design**

31 Shorefield Way, Milford on Sea, Hants S041 0RW
T: 01590 642244
Email mark.bailey4@btconnect.com

Scale: 1:1250 & 1:500 Date: Apr 2022

DRG. No. **TBD/22/1246/01** Rev. **0**