




BB RAMP TO COLLINGWOOD HOUSE SECTION BB SCALE 1:20

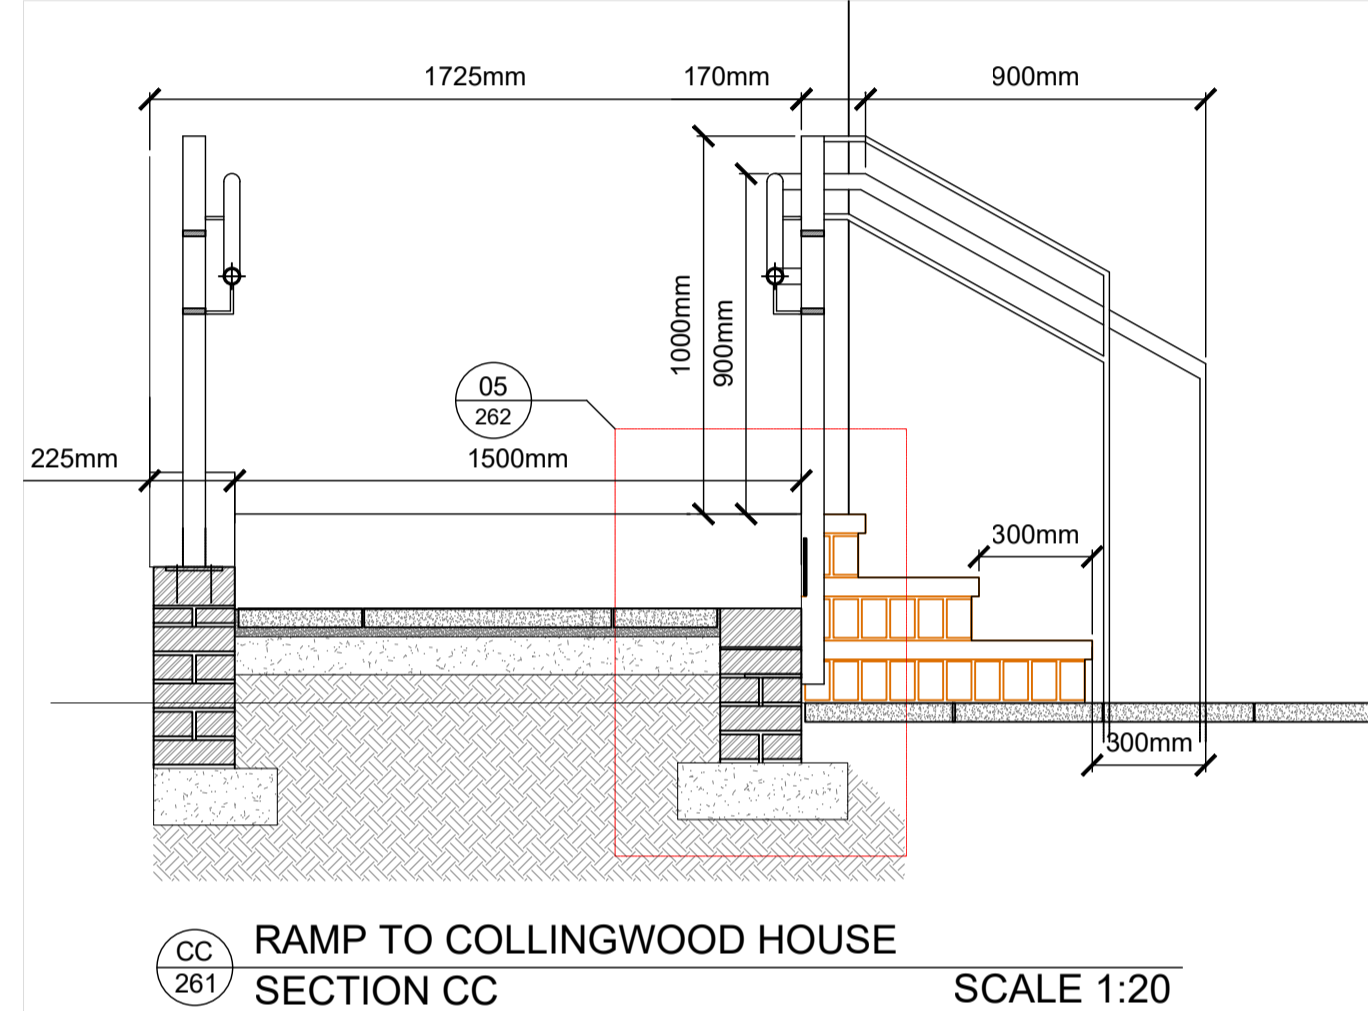


CC RAMP TO COLLINGWOOD HOUSE SECTION CC SCALE 1:20

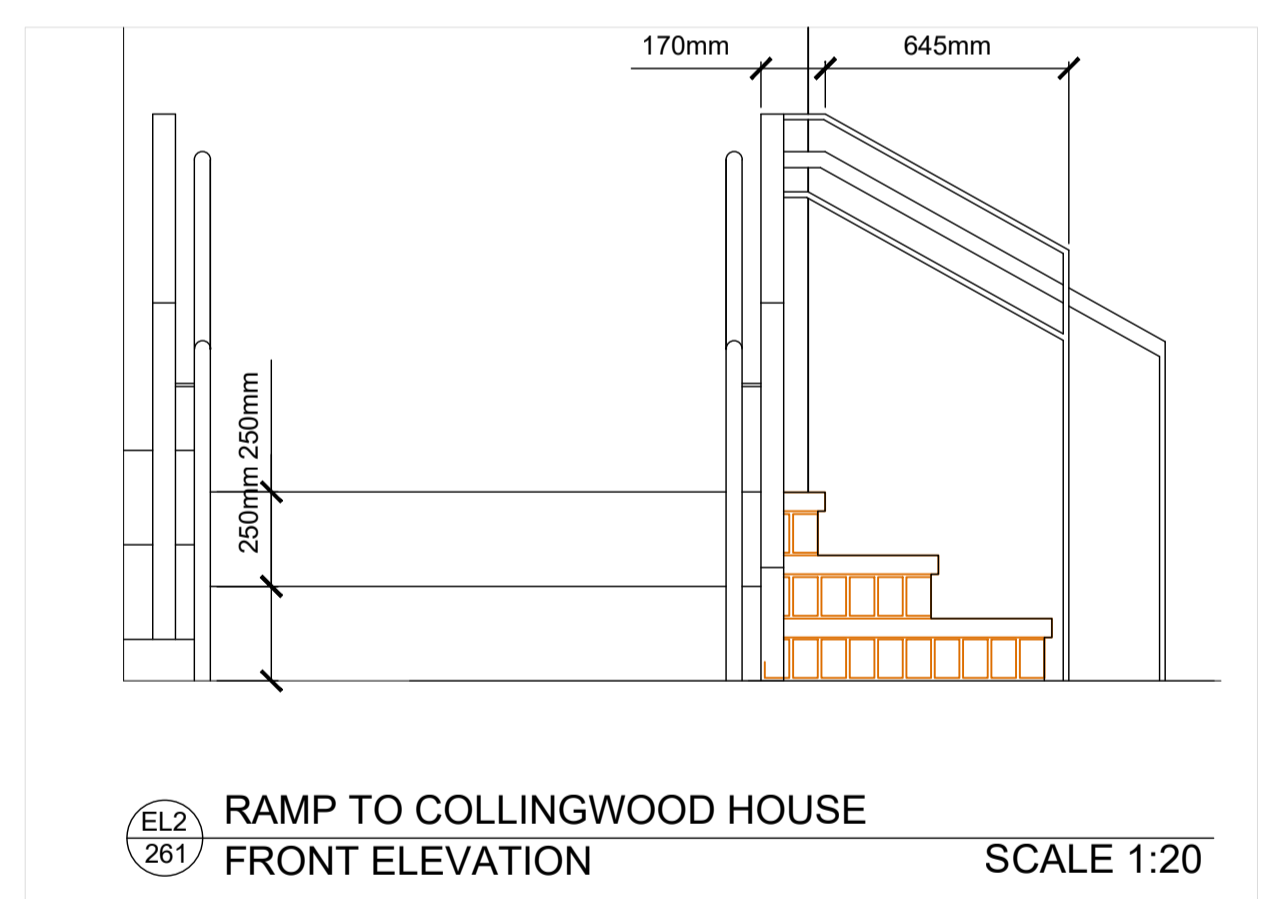


EL2 RAMP TO COLLINGWOOD HOUSE FRONT ELEVATION SCALE 1:20

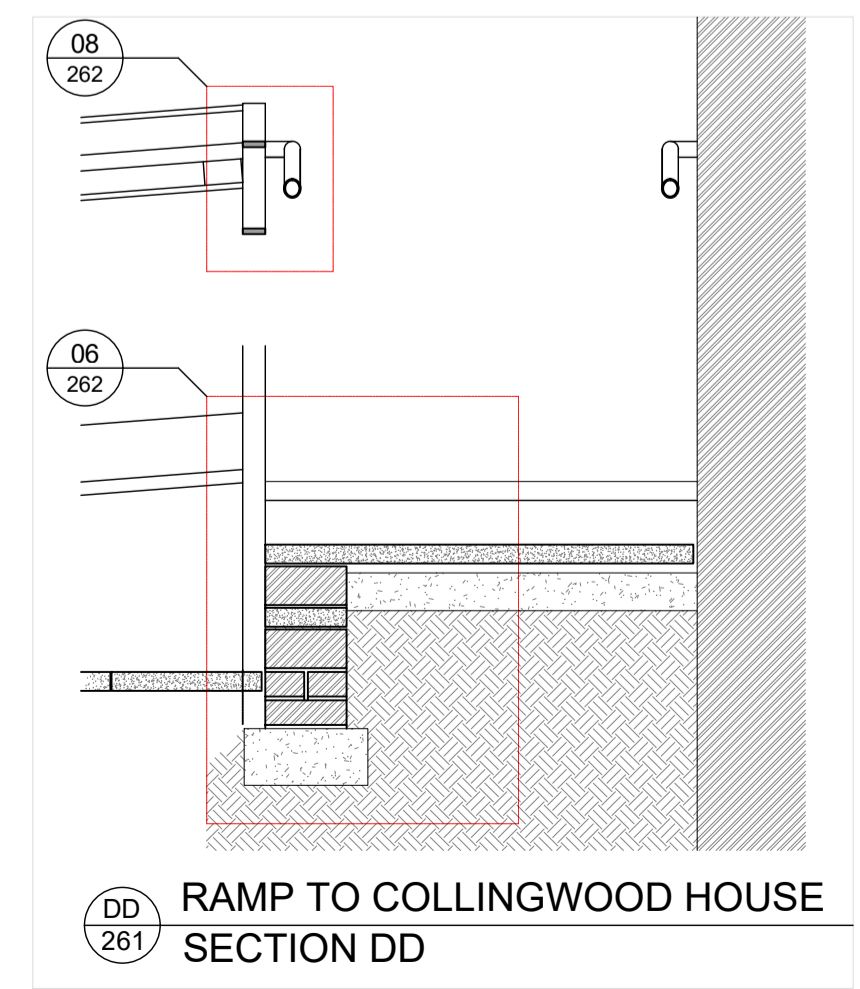


DD RAMP TO COLLINGWOOD HOUSE SECTION DD

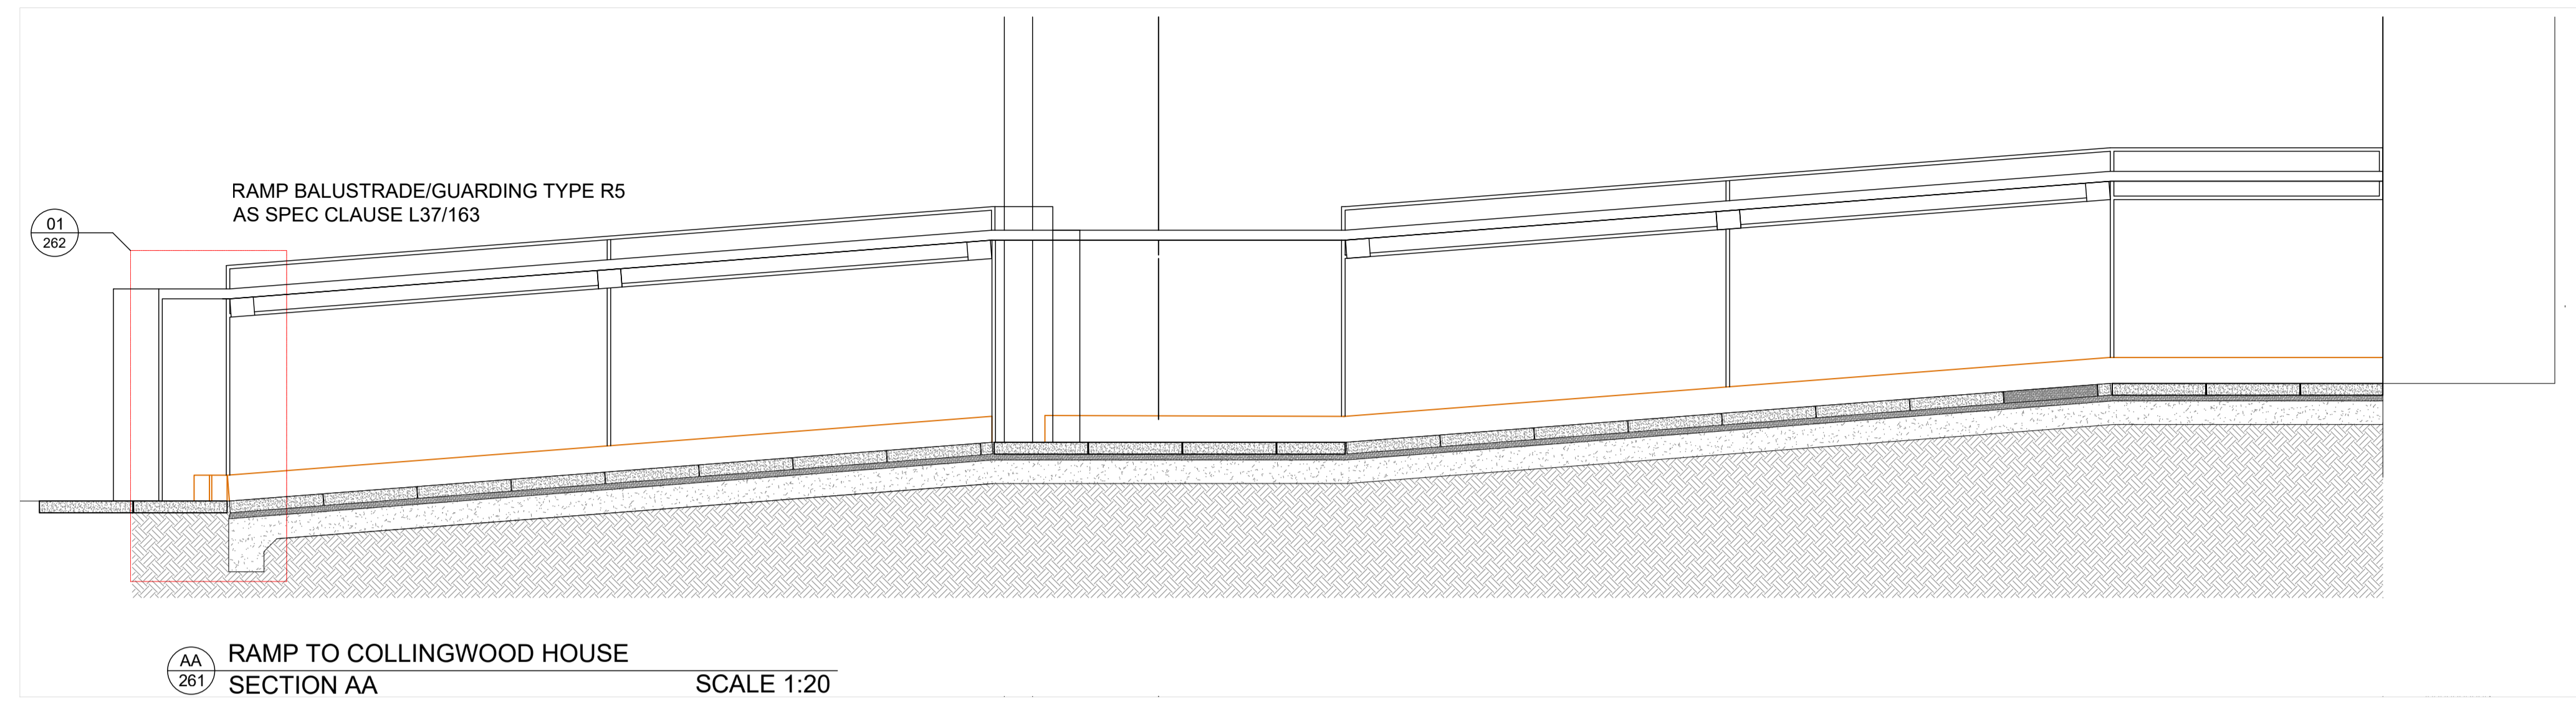

AA RAMP TO COLLINGWOOD HOUSE SECTION AA SCALE 1:20

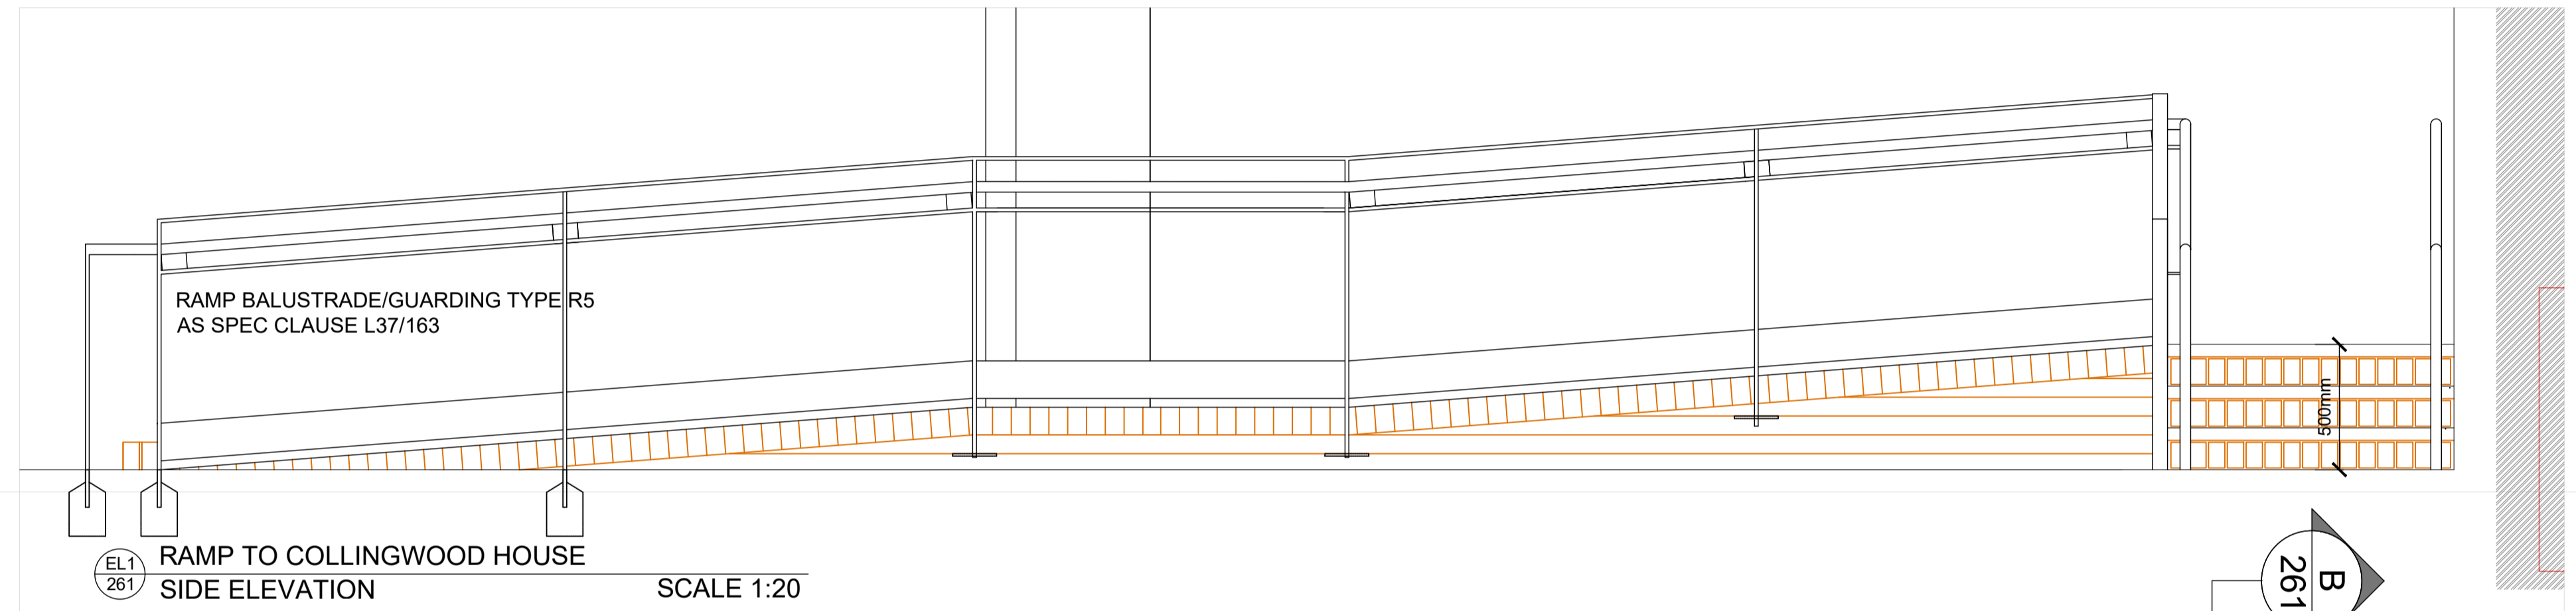

EL1 RAMP TO COLLINGWOOD HOUSE SIDE ELEVATION SCALE 1:20

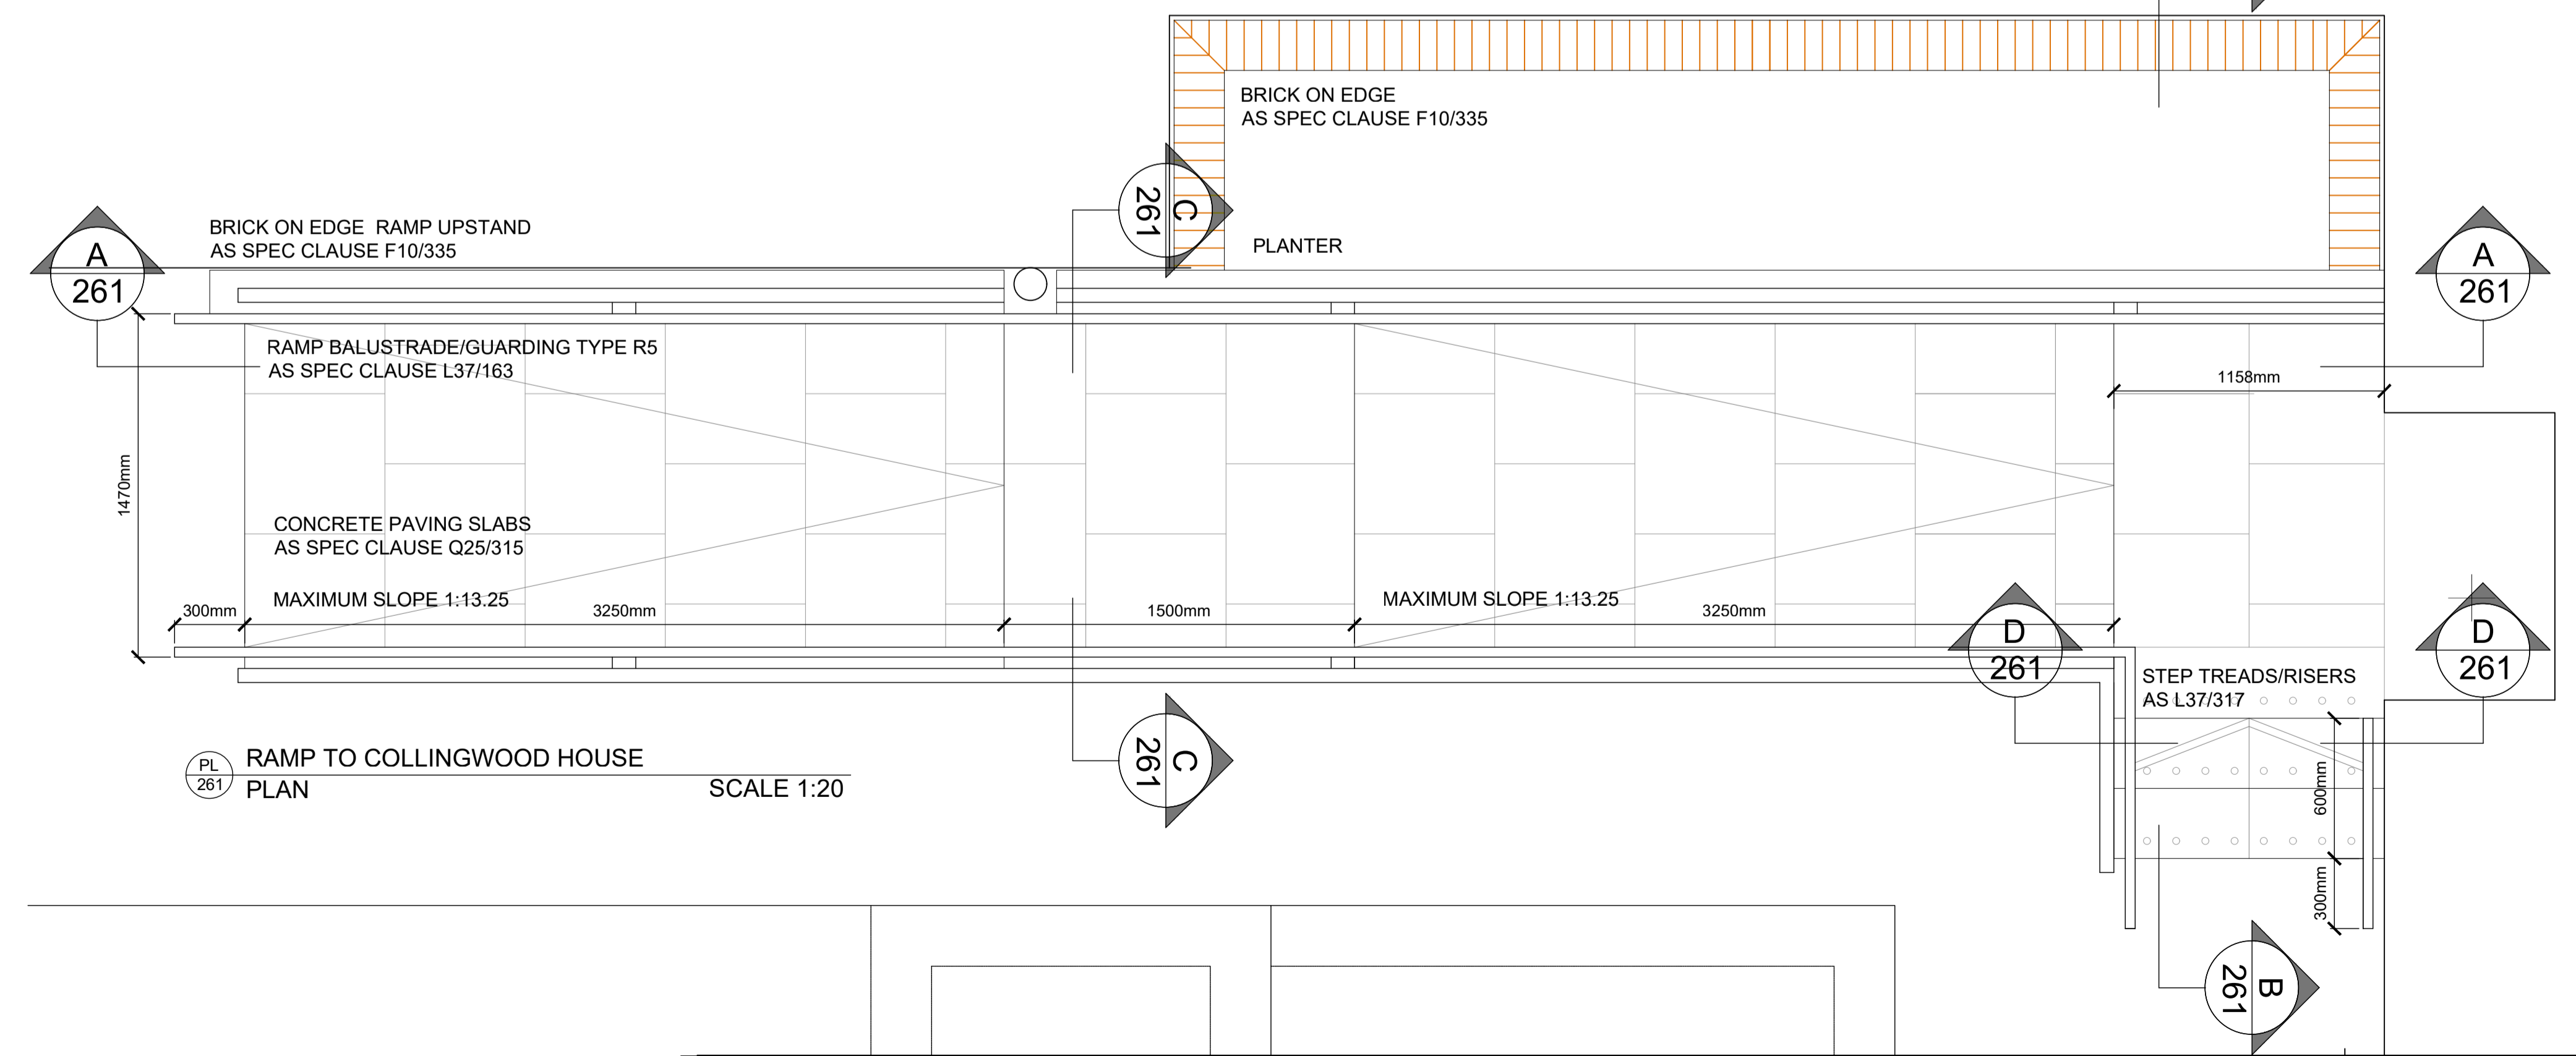

PL RAMP TO COLLINGWOOD HOUSE PLAN SCALE 1:20

Refer to Plan No 035_200 series for LOCATION.
Read in conjunction Dwg no. 035_261
Ramp to Howard House W4, is same but handed.

REVISION	PROJECT	DOLPHIN SQUARE	CLIENT	AXA IM
A: DRAFT RIBA 4 Issue: 14.09.21 B: RIBA 4 Issue: 14.09.21 C: RIBA 4 Addendum Issue: 08.11.21 D: PLANNING Issue: 16.11.21	DRAWING	COLLINGWOOD /HOWARD HOUSE GARDEN E4 / W4 Ramps	SCALE	1:20
	DRAWING NO.	035_261	DRAWN	KR
			e: sally@sp-la.co.uk t: +44 (0) 7905 960155	