

**PROPOSED REPLACEMENT GUARDINGS R2: TO E1/W1**


SEE SPEC CLAUSE: L37/160  
MANUFACTURER: ALPHA RAIL OR EQUAL APPROVED.

RADIUSED TO FORM CURVES, WHERE SHOWN, WITH LOCKABLE (MAINTENANCE) GATE TO MATCH ORIGINAL (R8 ON PLAN)


**MATERIALS**  
TOP RAILS + STANCHIONS: 60 x15 RSF  
STANCHIONS: 60 x15 RSF  
INFILL PANEL EDGING: 40 x 12mm  
INFILL BALUSTERS: 16mm square  
LUGS: 30 x 8 RSF, MITRED SO NO OVERLAP, C/W M10 CSK FIXINGS

COMPONENTS TO BE WELD FIXED PRIOR TO GALVANISING, ALL WELDS TO BE GROUND DOWN TO A SMOOTH FINISH


FINISH: AS M60/130 TO STANDARD RAL COLOUR, COLOUR TBC

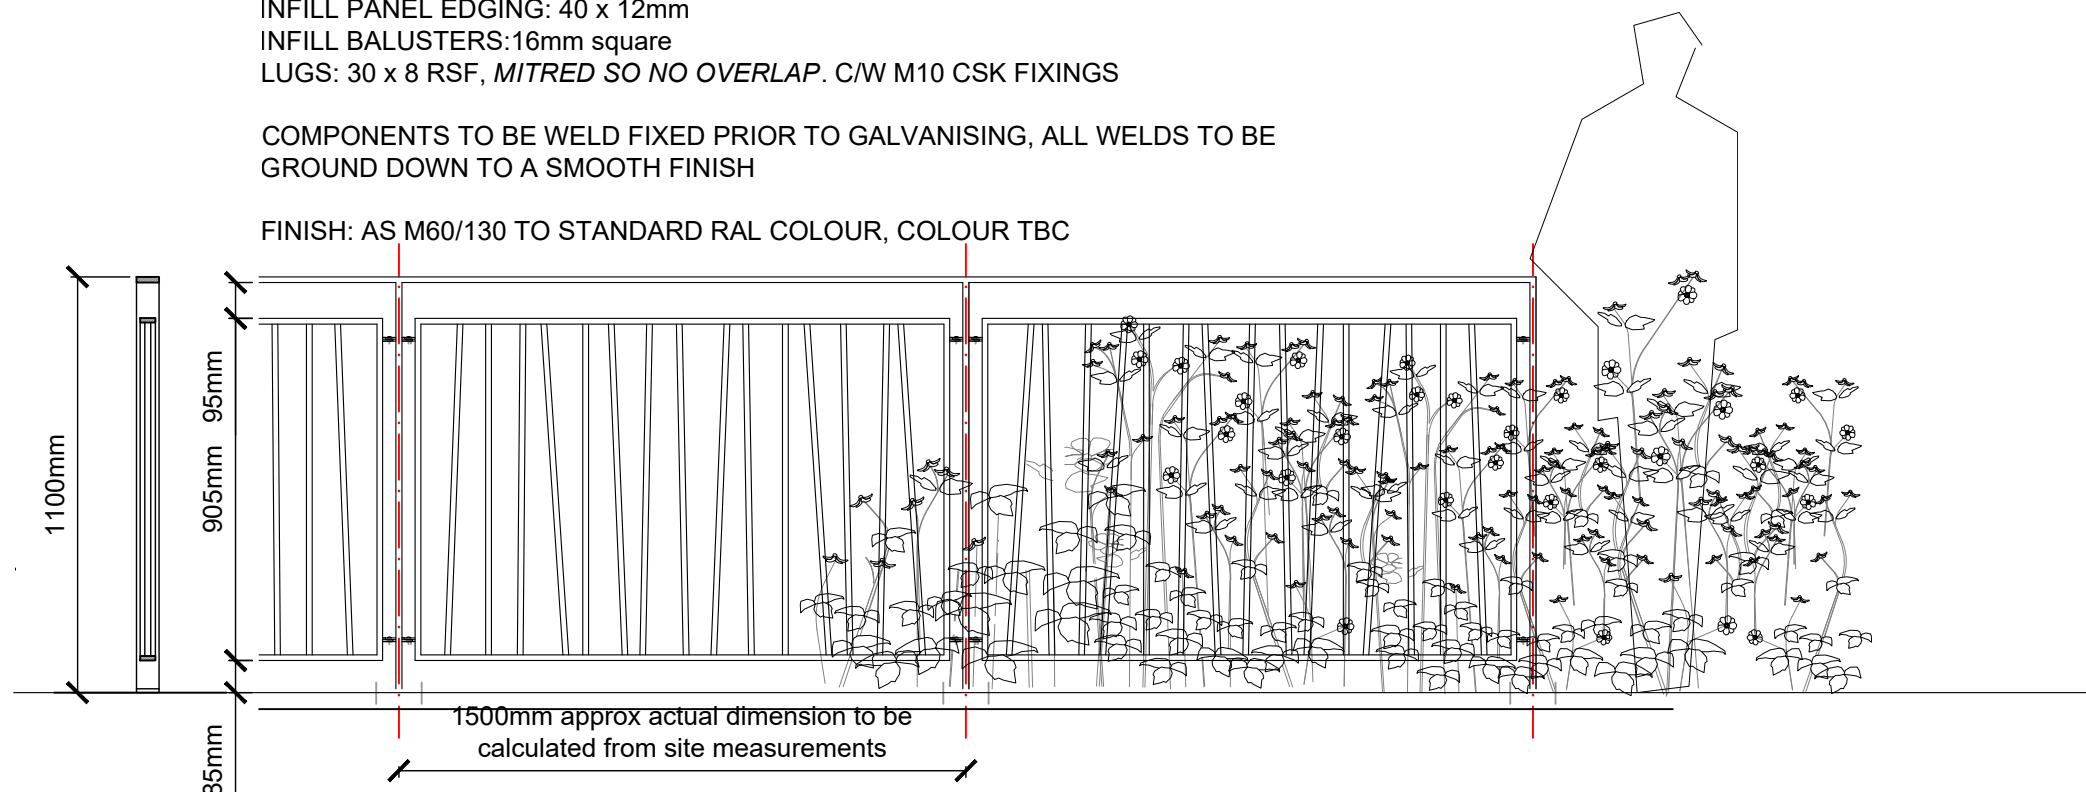


01 RAILING TYPE R2: 1100MM GUARDING SECTION + ELEVATION SCALE 1:20

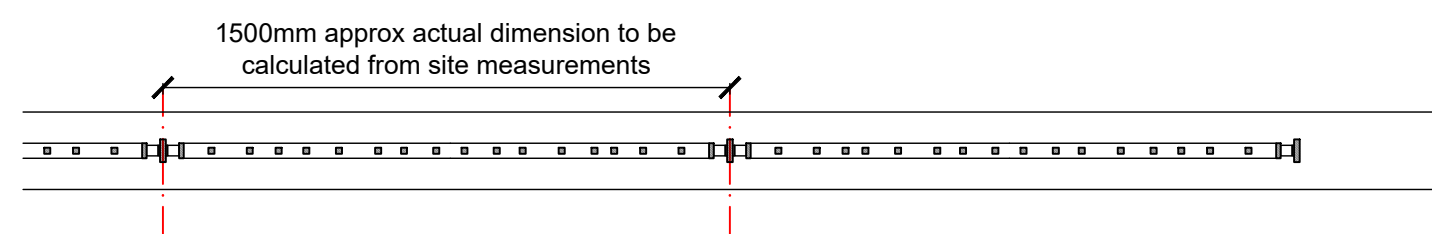

01 RAILING TYPE R2: 1100MM GUARDING PLAN SCALE 1:20

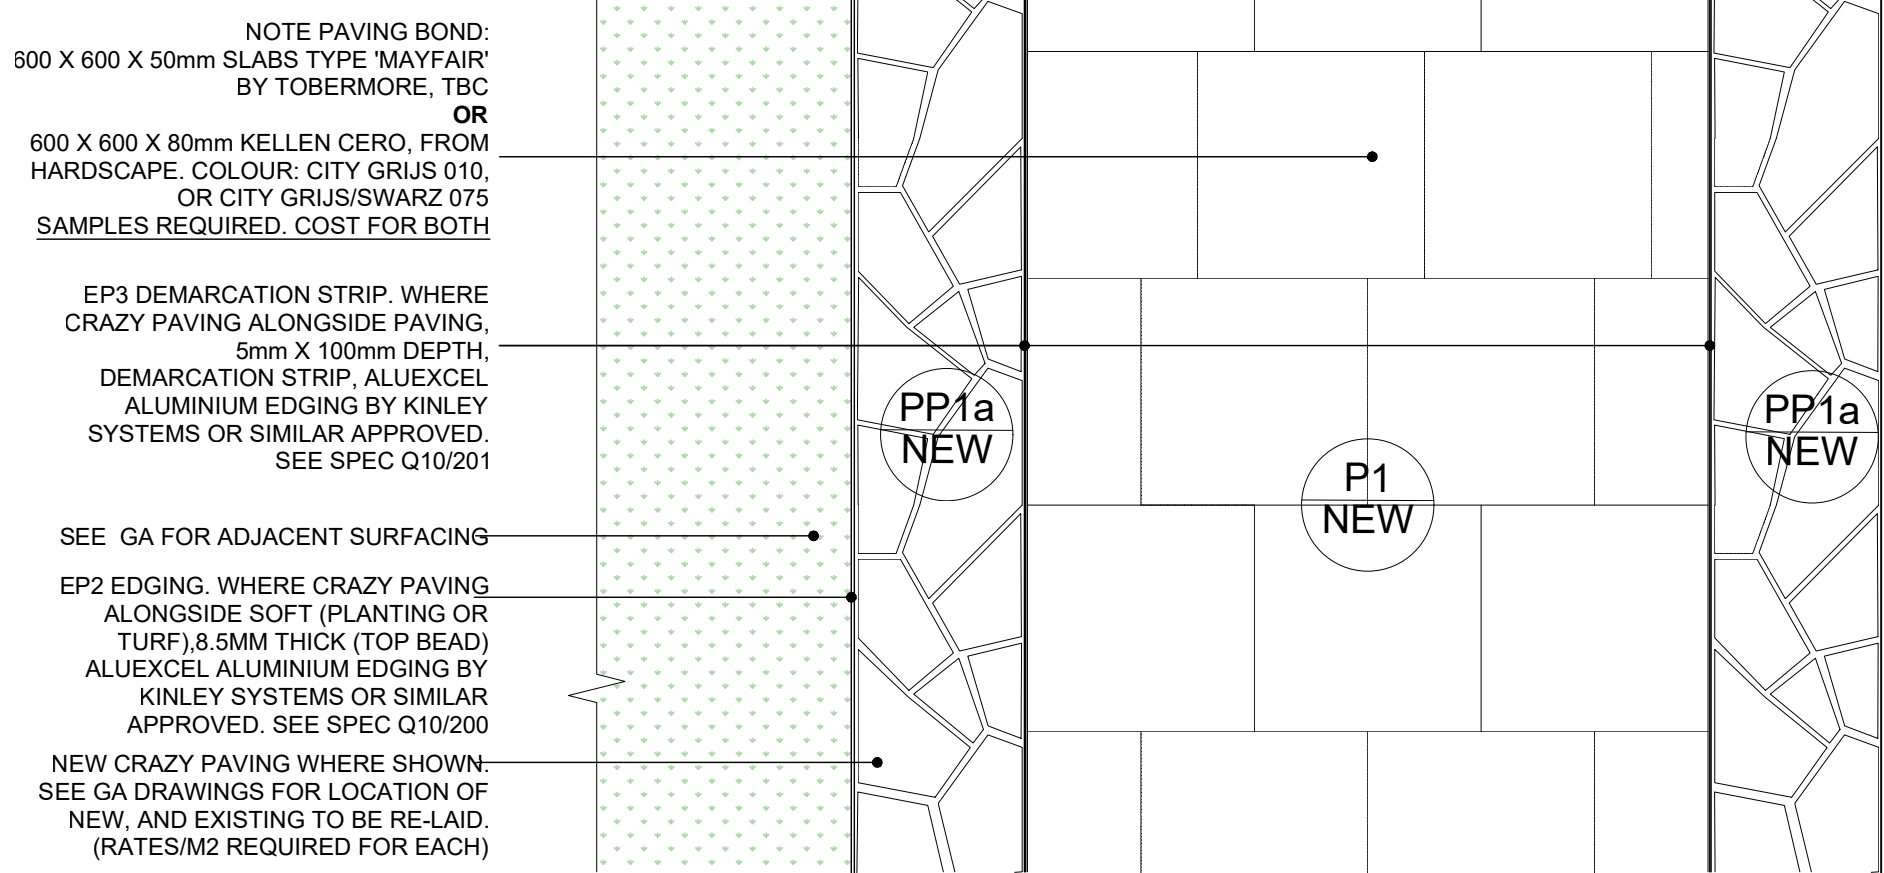

04 SITE WIDE PATHS: EDGE TYPE EP2 & EP3 - METAL EDGE, MAIN AND CRAZ PLAN SCALE 1:20

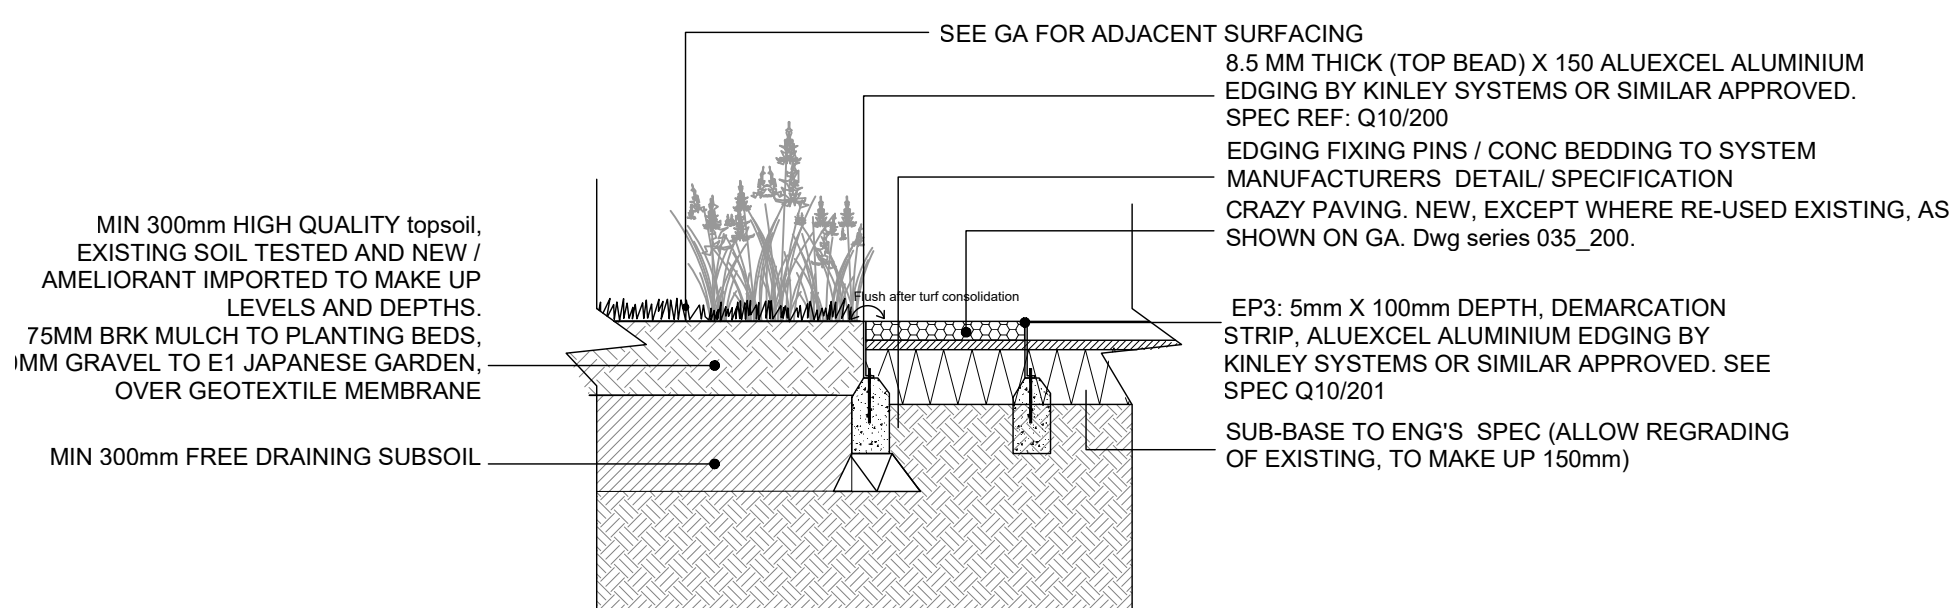

04 EDGE TYPE EP2 & EP3 - METAL EDGE AND CRAZY PAVING DETAIL SECTION SCALE 1:20

**PROPOSED R3 RAILINGS ON LOW WALL TO W1**


SEE SPEC CLAUSE: L37/161  
MANUFACTURER: ALPHA RAIL OR EQUAL APPROVED

**MATERIALS**  
TOP RAILS : 60 x15 RSF  
+ STANCHIONS 60 x15 RSF  
INFILL PANEL EDGING: 40 x 12mm  
INFILL BALUSTERS: 16mm square  
LUGS: 30 x 8 RSF, MITRED SO NO OVERLAP, C/W M10 CSK FIXINGS


COMPONENTS TO BE WELDED PRIOR TO GALVANISING, ALL WELDS GROUND SMOOTH.

COMPONENTS TO BE WELD FIXED PRIOR TO GALVANISING, ALL WELDS TO BE GROUND DOWN TO A SMOOTH FINISH


FINISH: AS M60/130 TO STANDARD RAL COLOUR, COLOUR TBC

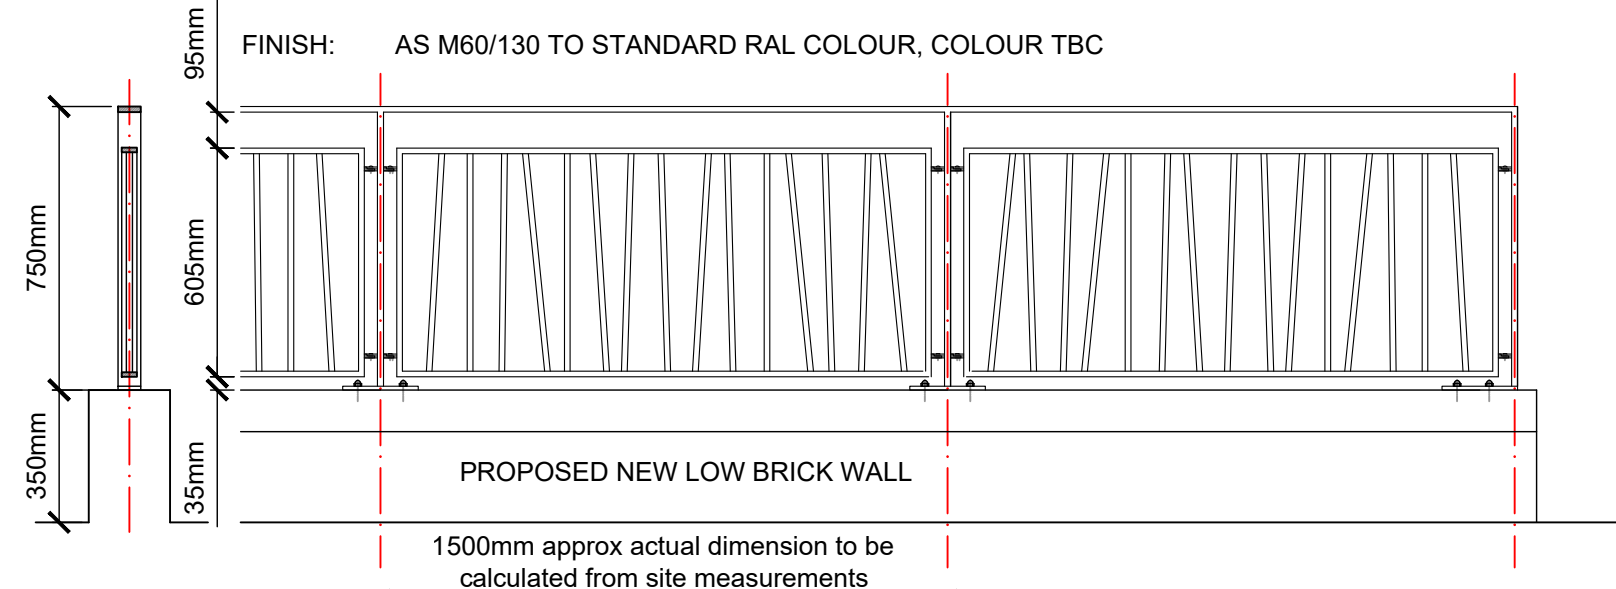

02 RAILING TYPE R3: 750MM GUARDING on LOW BRICK WALL SECTION + ELEVATION

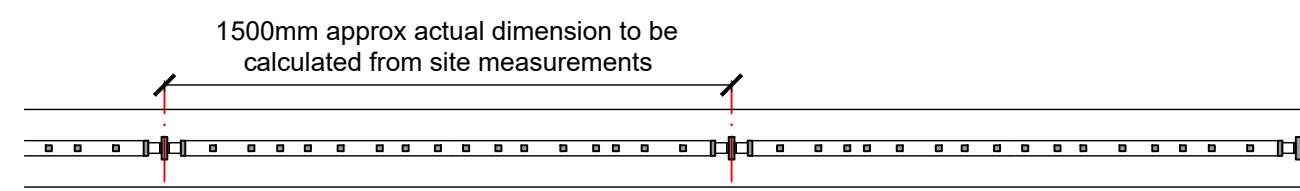


02 RAILING TYPE R3: 750MM GUARDING PLAN SCALE 1:20

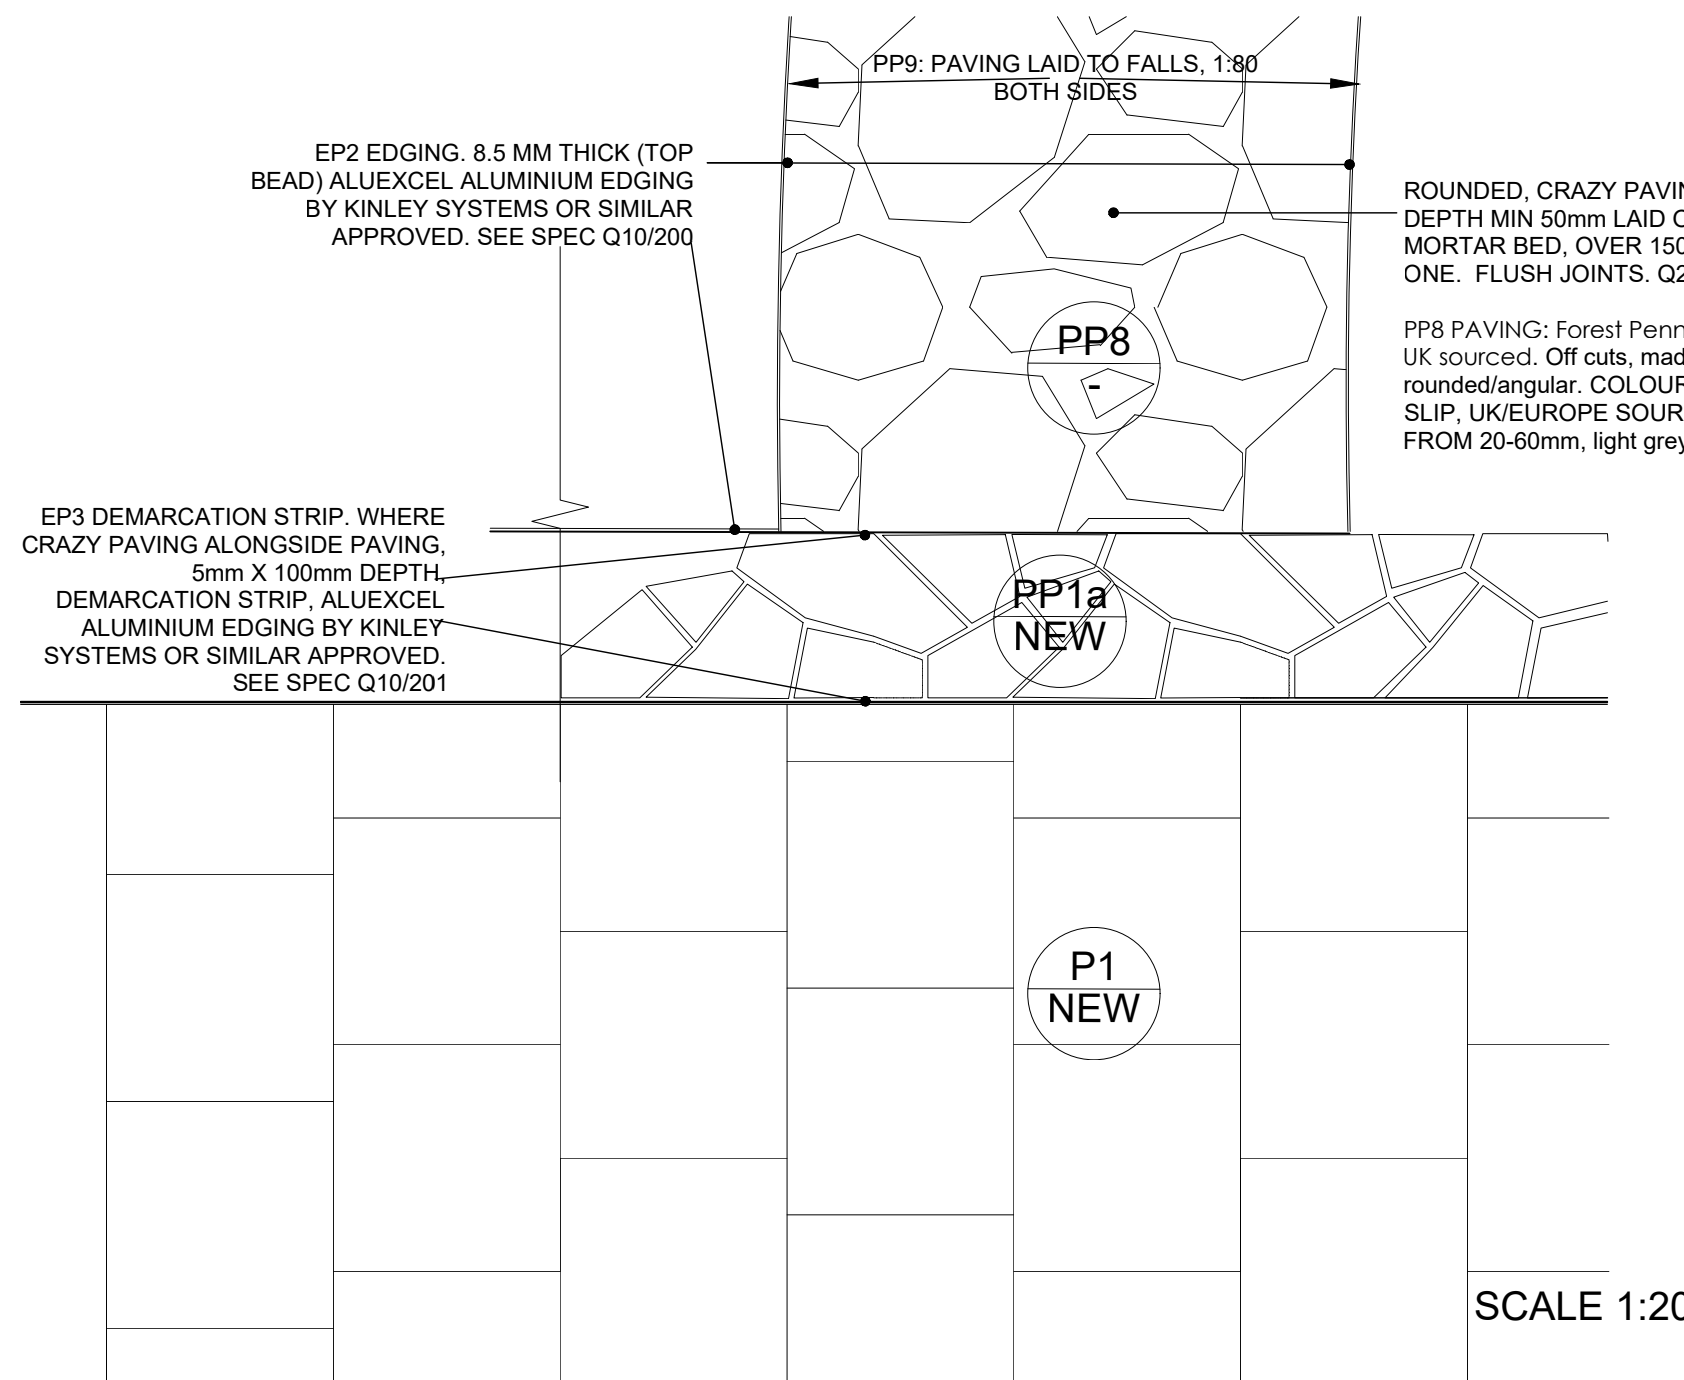


SCALE 1:20

05 EDGE TYPE EP2 & EP3 - METAL EDGE AND JAPANESE GDN PAVING DETAIL PLAN SCALE 1:20

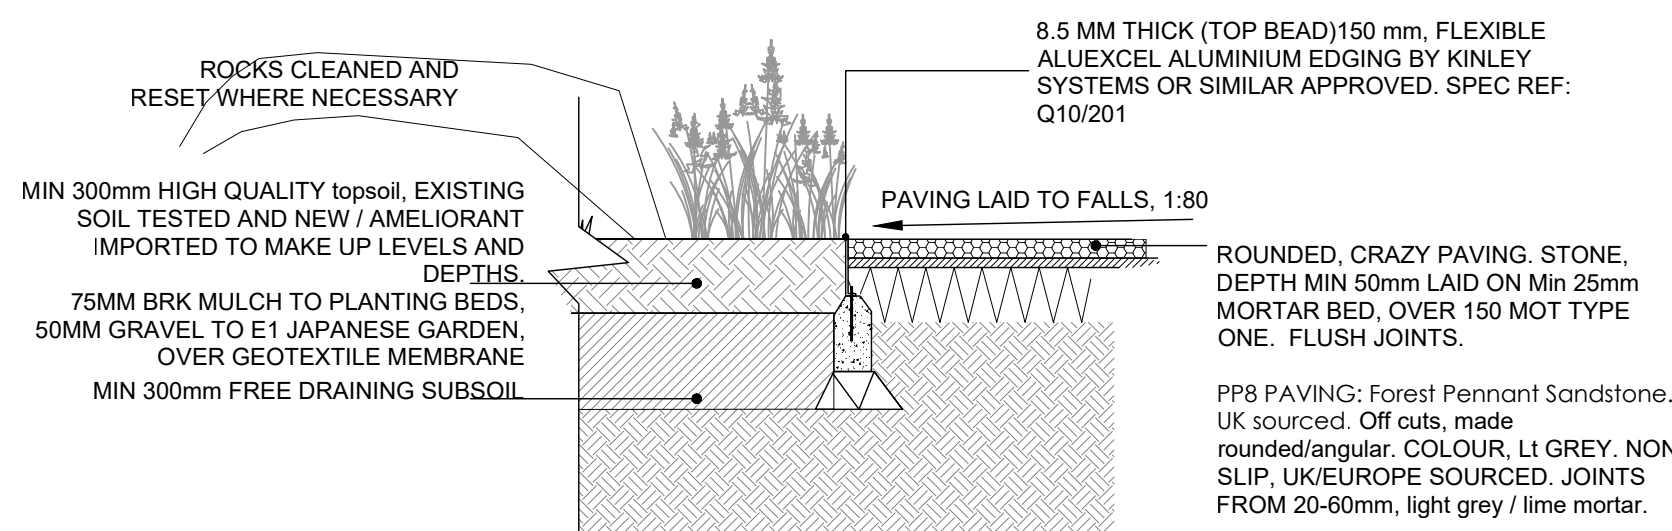


05 EDGE TYPE EP2 - METAL EDGE DETAIL TO E1 JAPANESE GARDEN SECTION SCALE 1:20

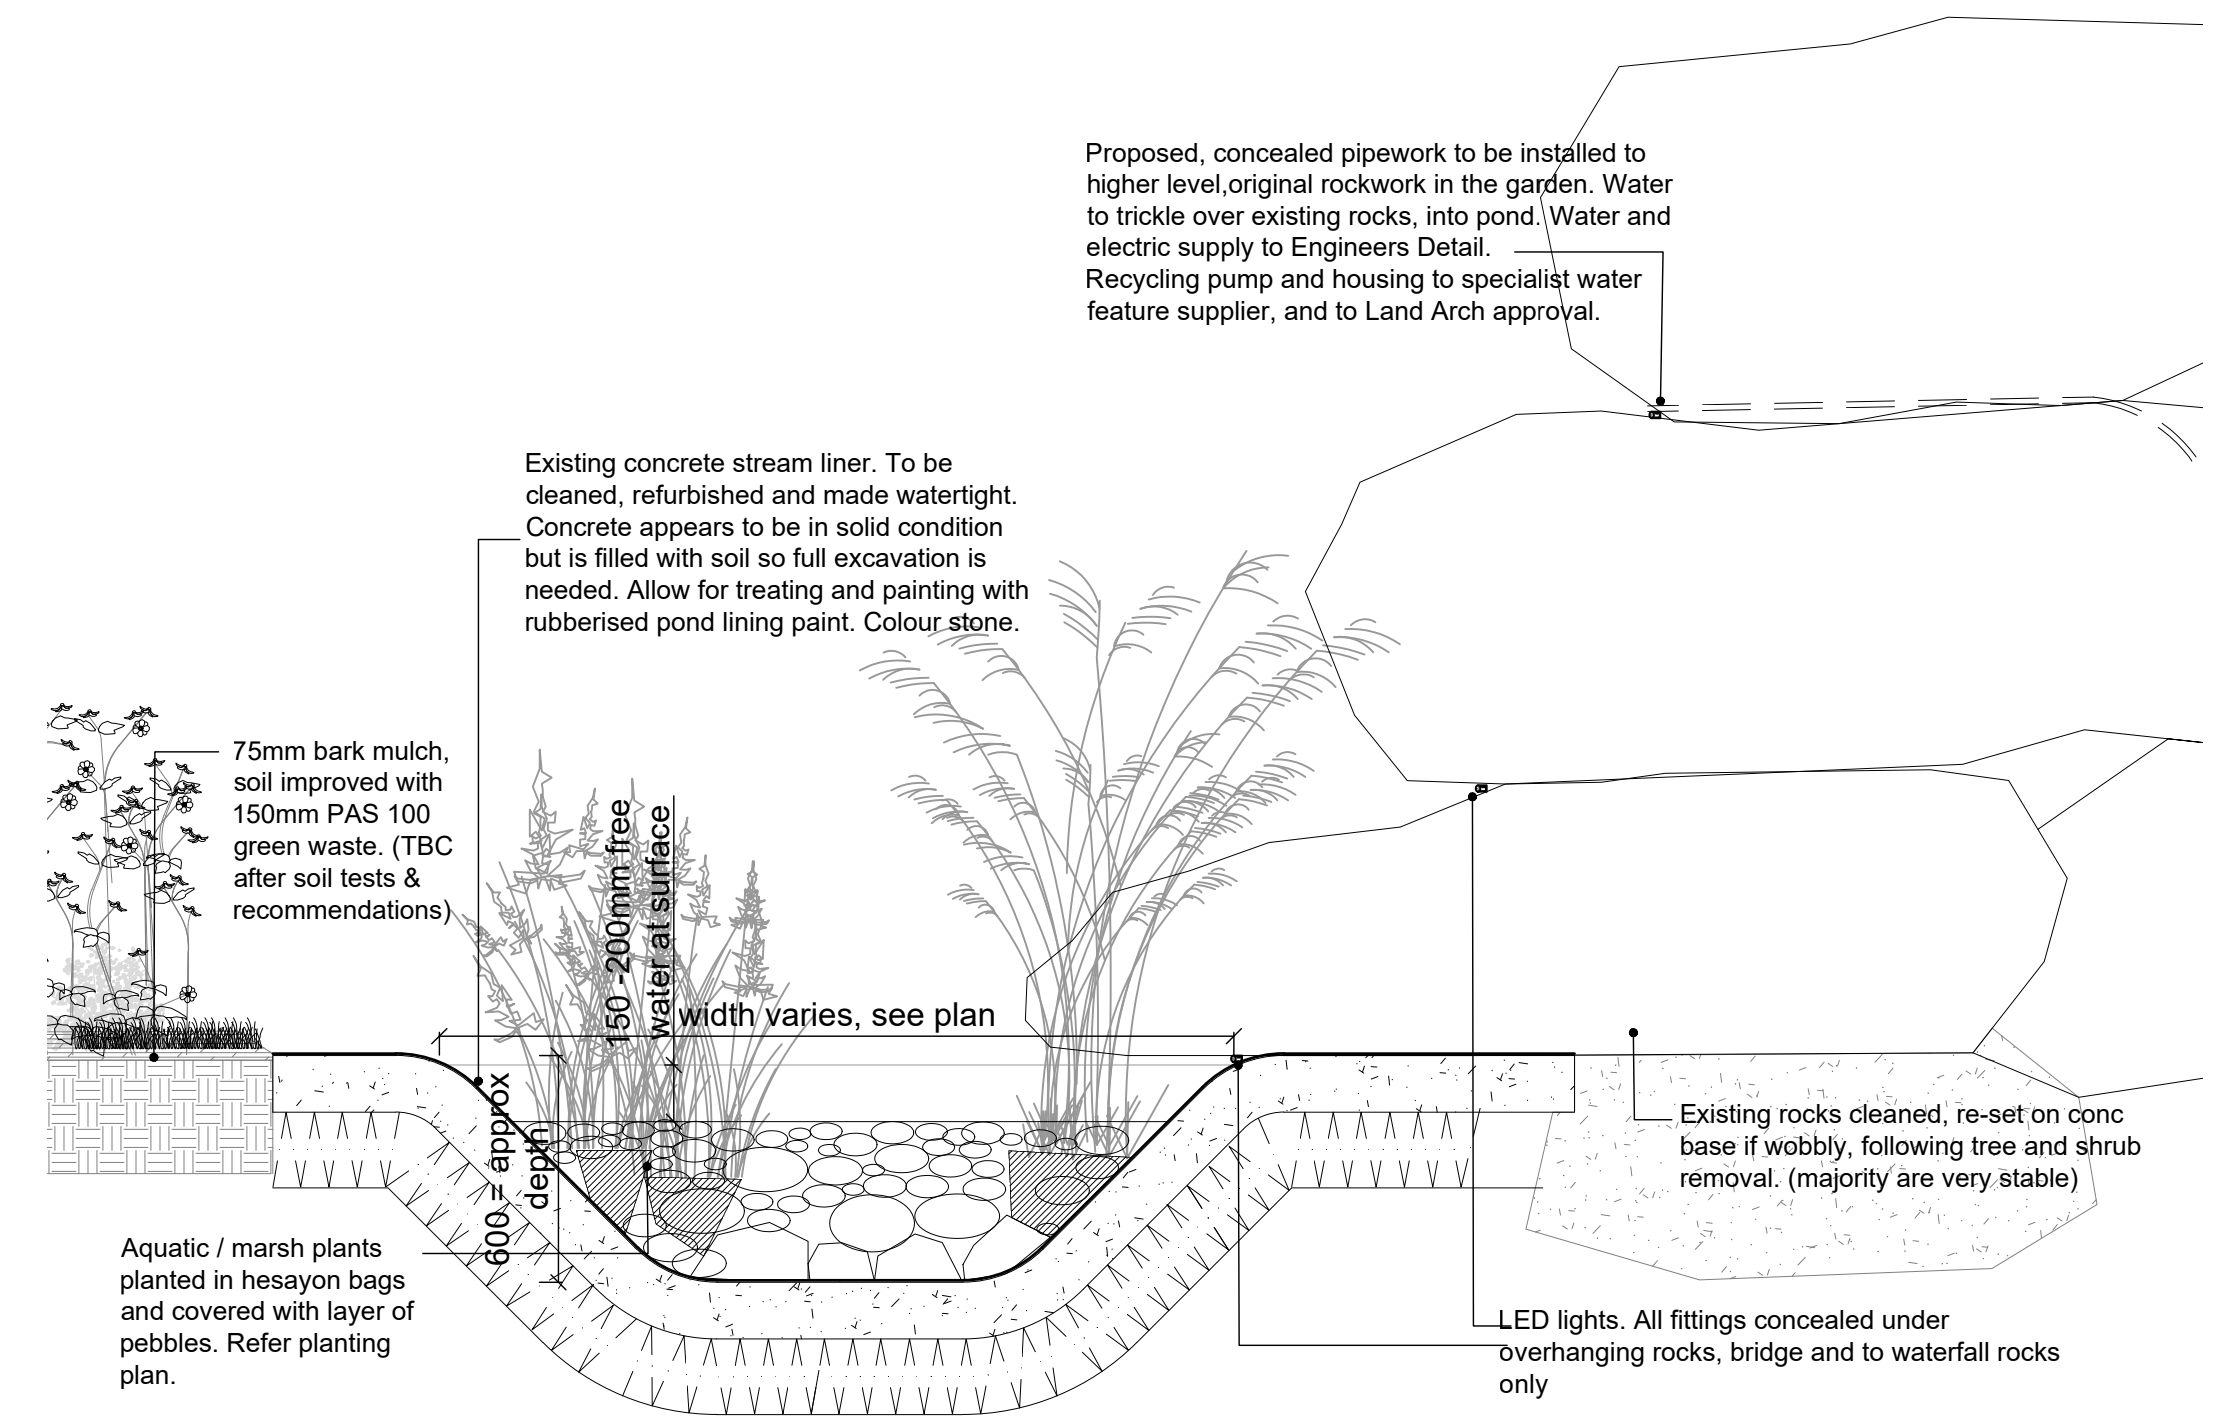

03 JAPANESE STREAM REFRUBISHMENT TO E1 TYPICAL SECTION SCALE 1:20

06 EDGE TYPE EP5 - METAL EDGE TO ITALIAN GDN (W1) at PP9 PAVING DETAIL PLAN SCALE 1:20

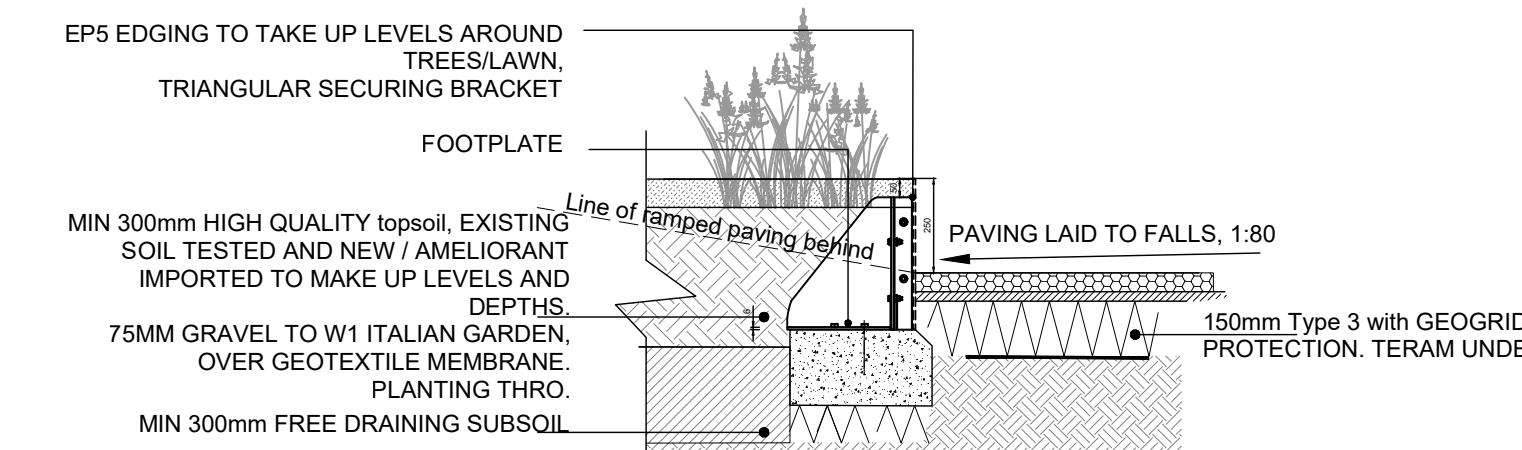

06 EDGE TYPE EP5 - METAL EDGE DETAIL TO W1 ITALIAN GARDEN SECTION

Refer to Plan No 035\_200, 210, 213 for LOCATION.

REVISION	PROJECT	DOLPHIN SQUARE	CLIENT	AXA IM
A: First Issue: 23.06.21 B: DRAFT RIBA 4 Issue: 14.09.21 C: RIBA 4 Issue: 14.09.21 D: RIBA 4 Addendum Issue: 08.11.21 E: PLANNING Issue: 16.11.21	DRAWING	GARDEN E1, W1, W2, DETAILS	SCALE	As shown
	DRAWING NO.	035_260	DRAWN	KR/SP

**SALLY PROTHERO LANDSCAPE ARCHITECTURE**  
e: sally@sp-la.co.uk  
t: +44 (0) 7905 960155

