



A ELEVATION (1:100)




B ELEVATION (1:100)





C ELEVATION (1:100)




D ELEVATION (1:100)

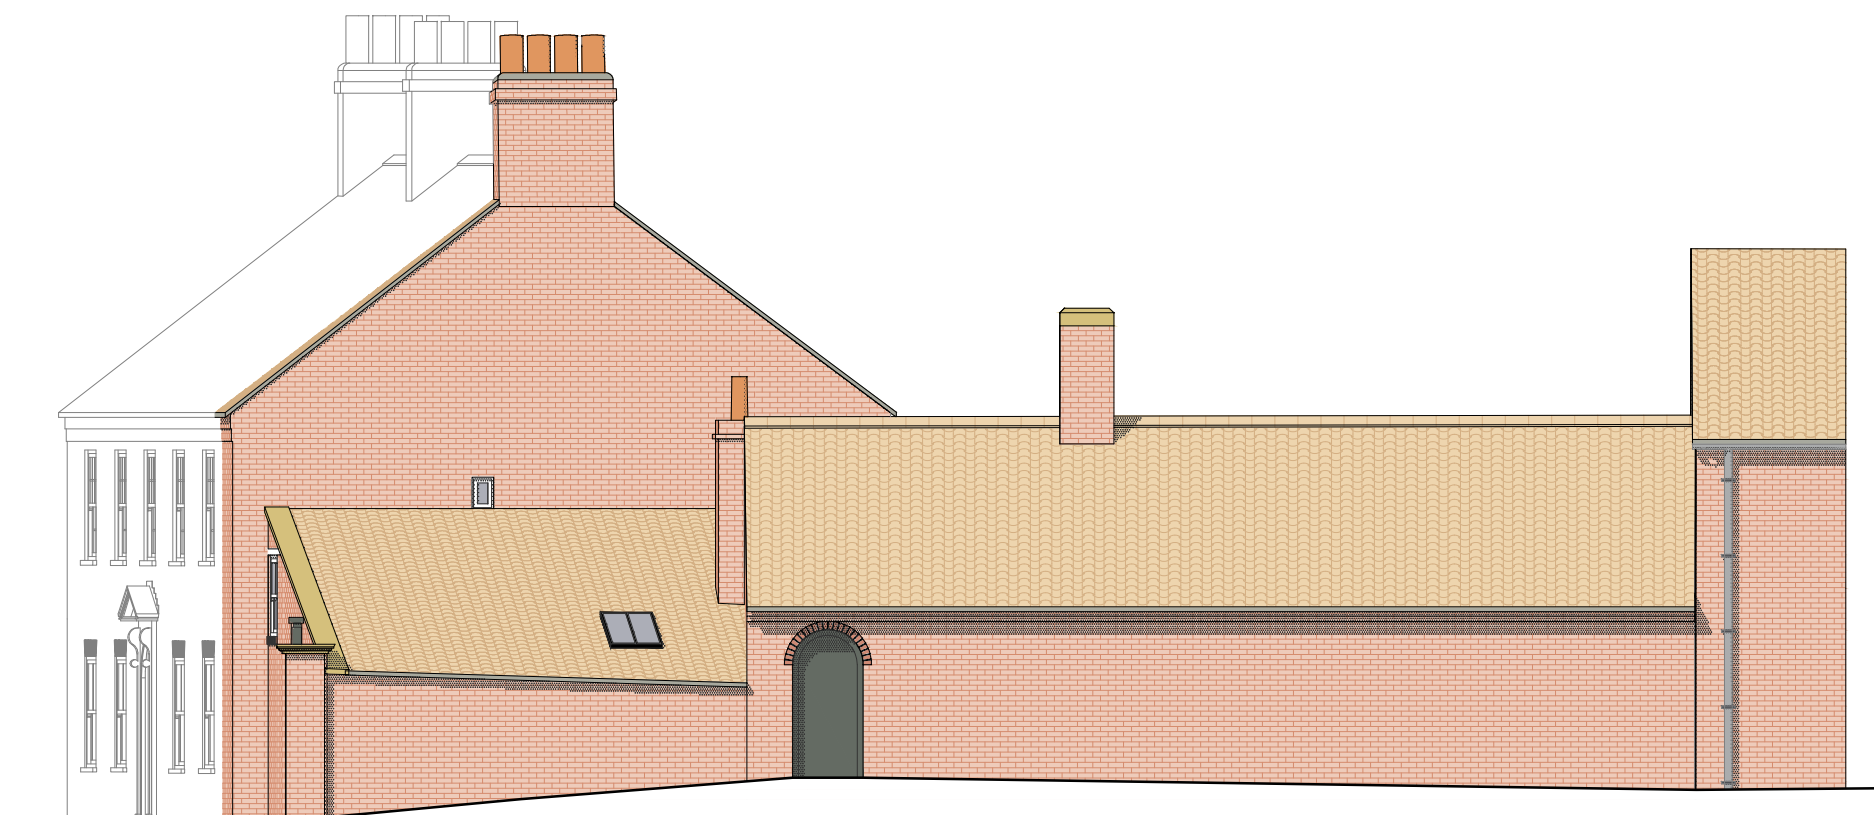


E ELEVATION (1:100)

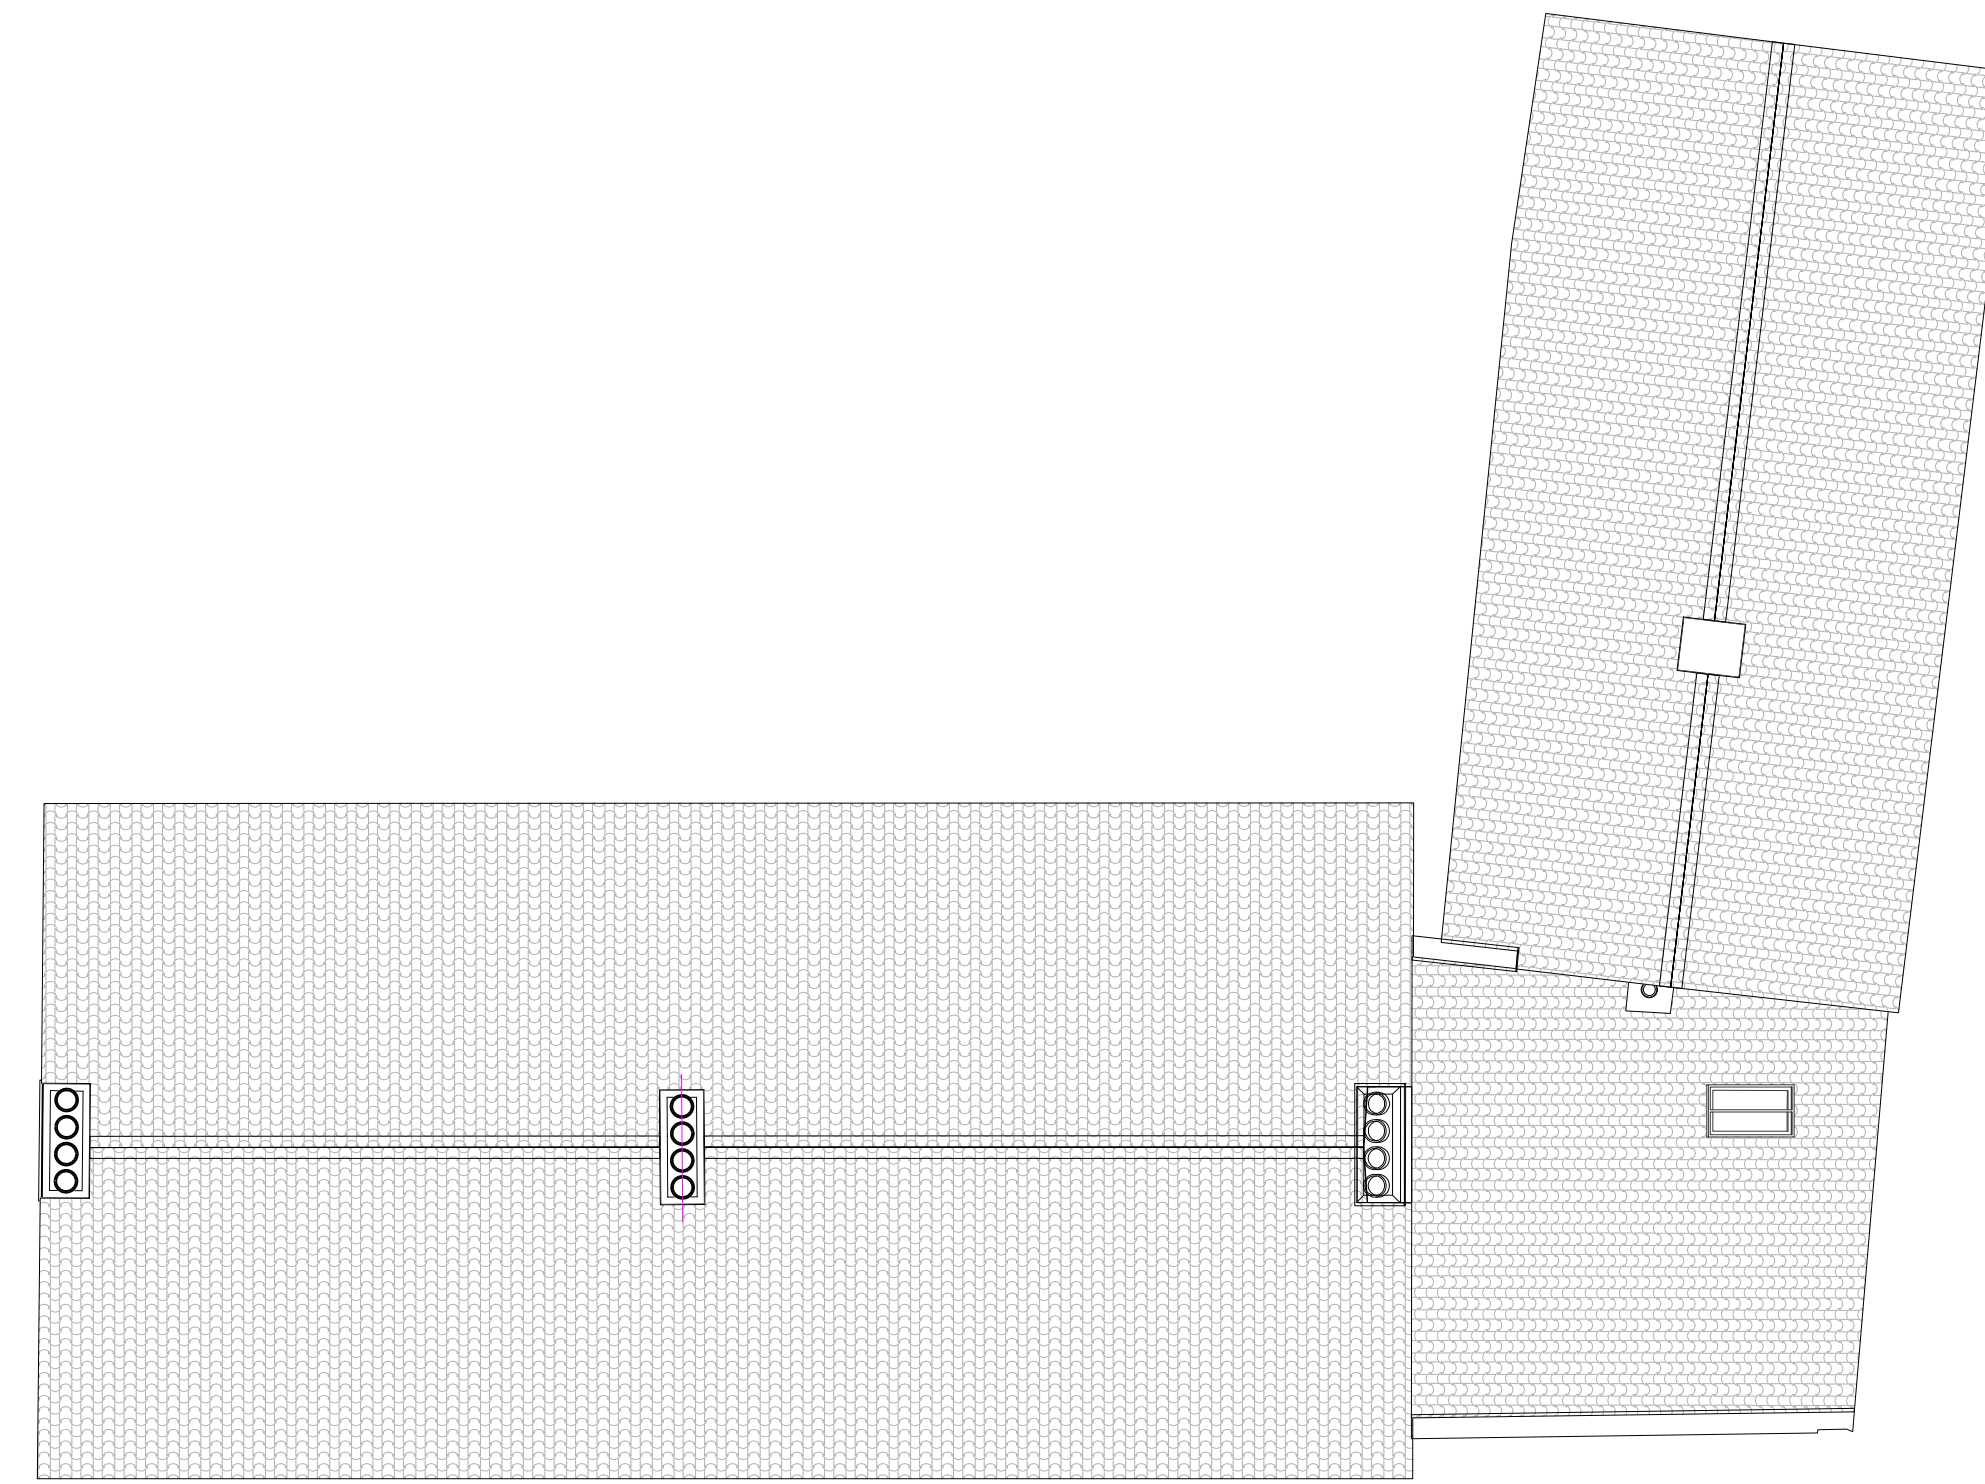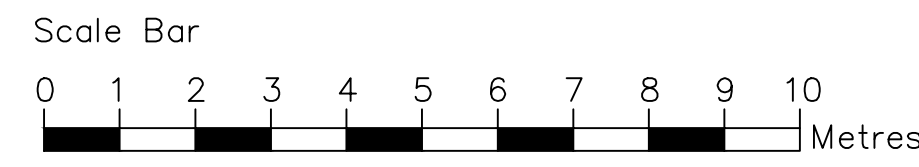


FIRST FLOOR PLAN (1:100)

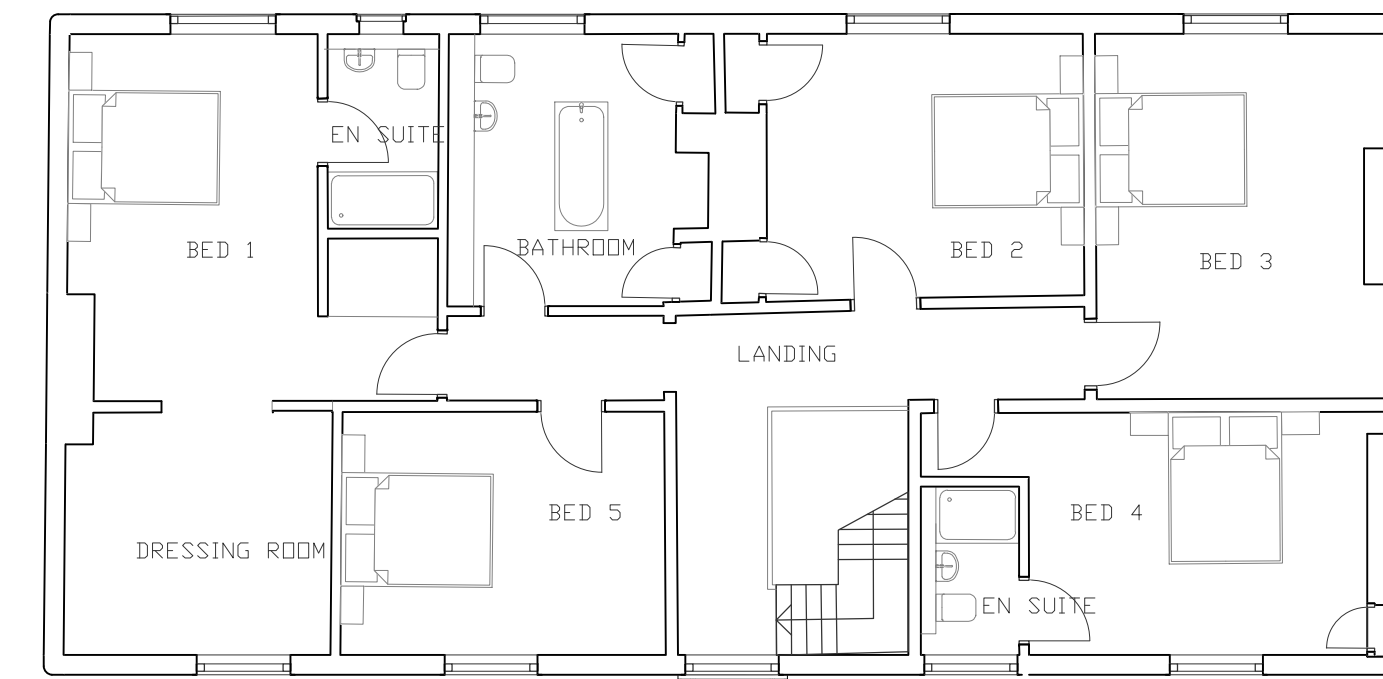

FIRST FLOOR PLAN (1:100)

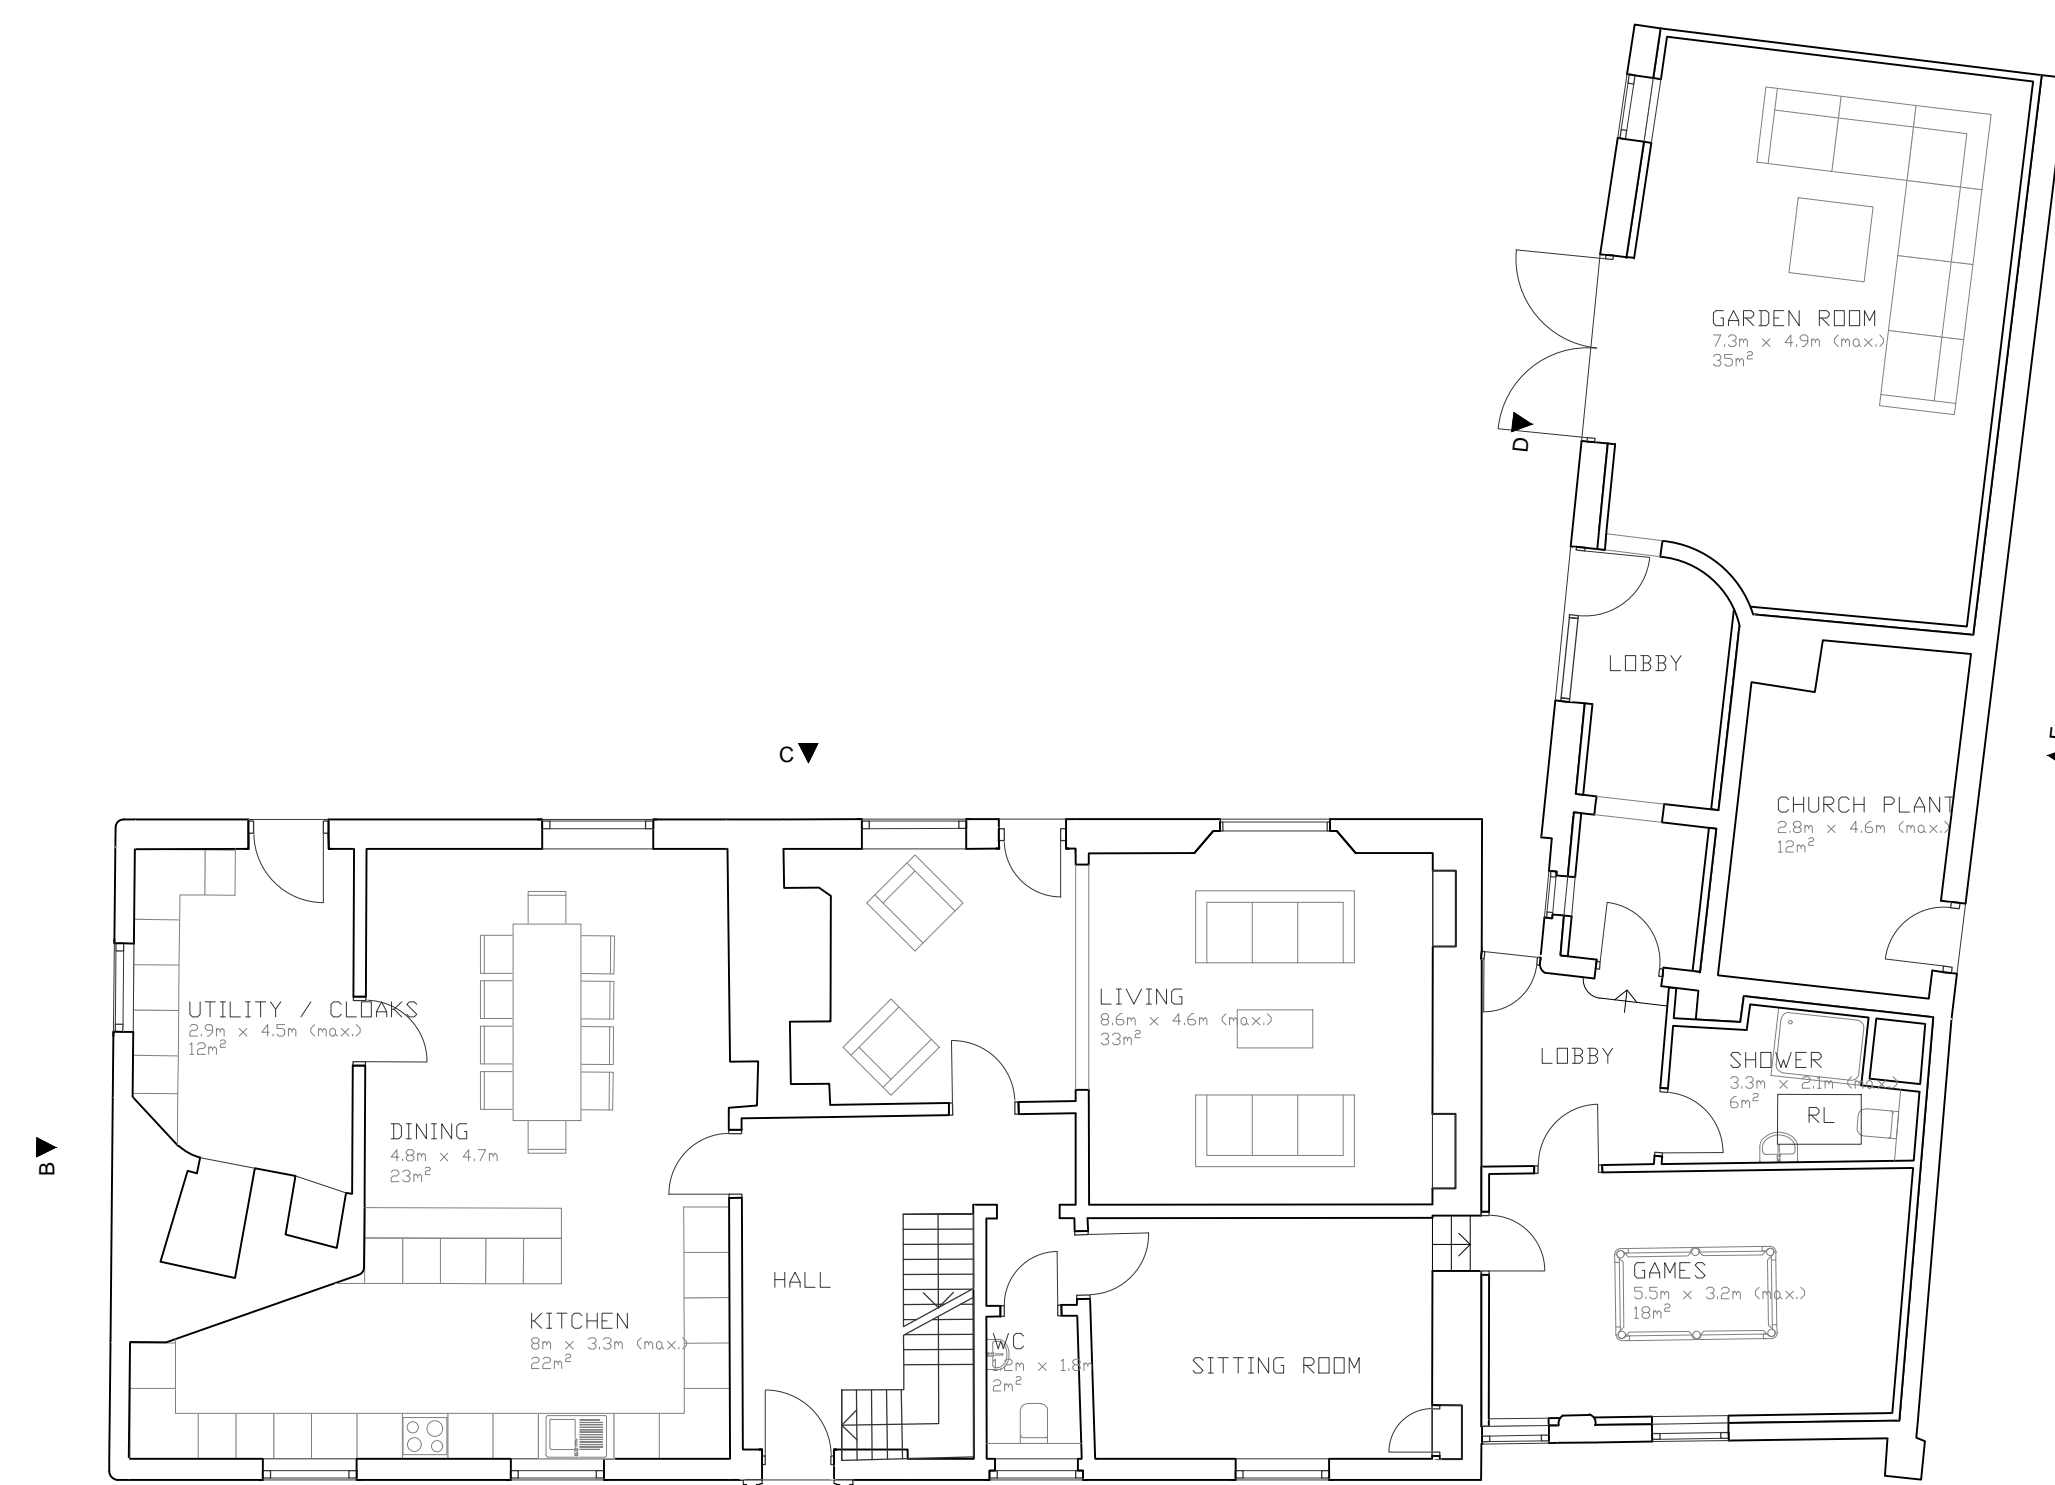

GROUND FLOOR PLAN (1:100)

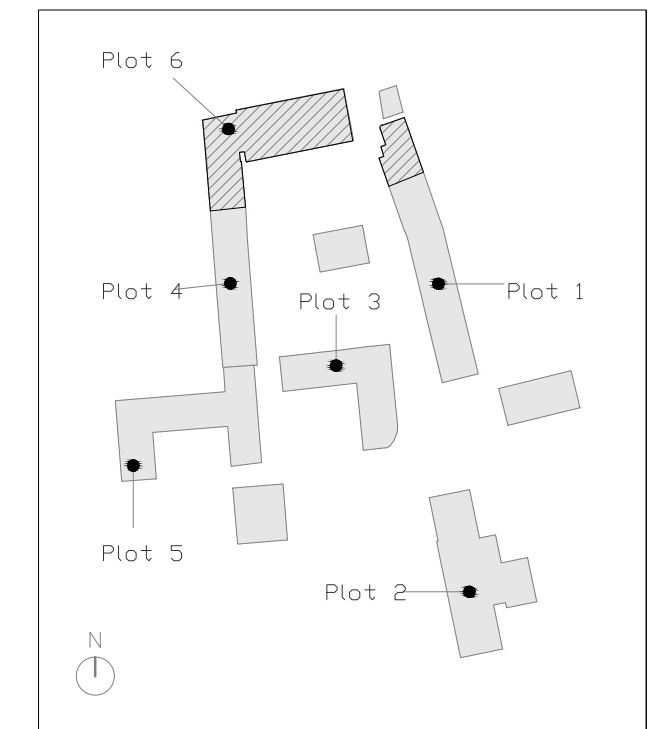

KEY PLAN (1:1250)

Rev	Date	Drawn	Chk'd	Description
P4	20/10/2015	JH	MB	Scale bar added
P3	01/03/16	JH	MB	Penetration to windows in outbuildings altered
P2	22/12/15	JH	MB	Minor graphic amendments to elevation

Project
Manor Farm
 Address
 Manor Farm, Harpham, E. Riding, YO25 4QS
 Client
 Sir Charles Legard

DRAWING
PLOT 6
PROPOSALS

Sheet Size	Drawn	First Issue Date	DMY
A1	JH	30/11/2015	
Scale	Checked	Drawing No.	Rev.
1:100	MB	1116_AR50_06_P4	