




A ELEVATION (1:100)

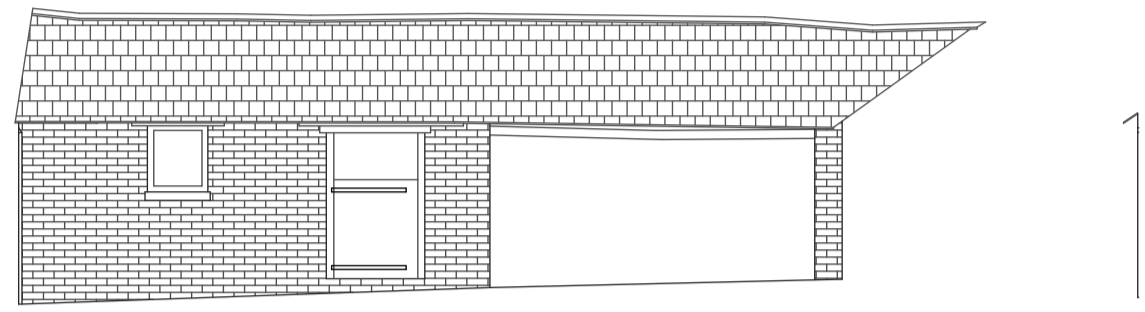


B ELEVATION (1:100)

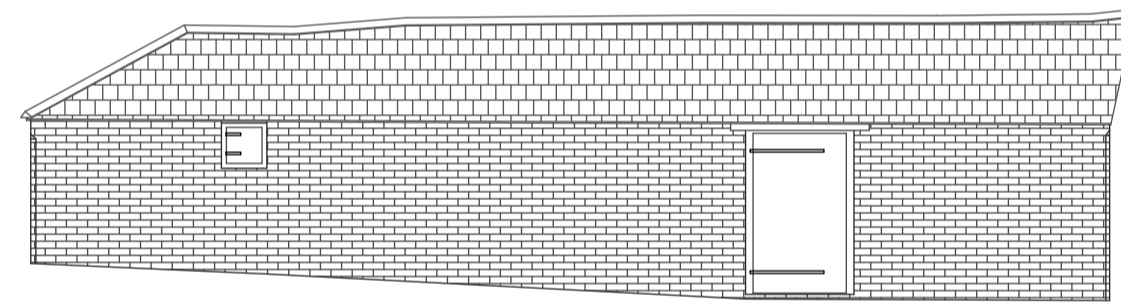


D ELEVATION (1:100)

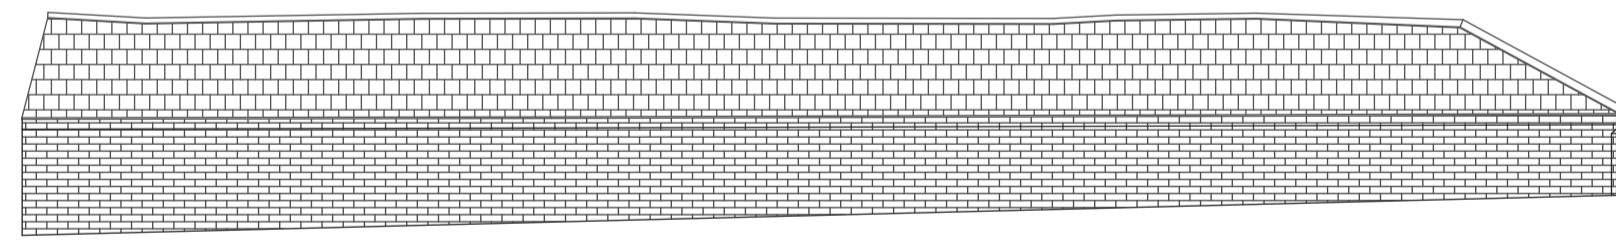


E ELEVATION (1:100)

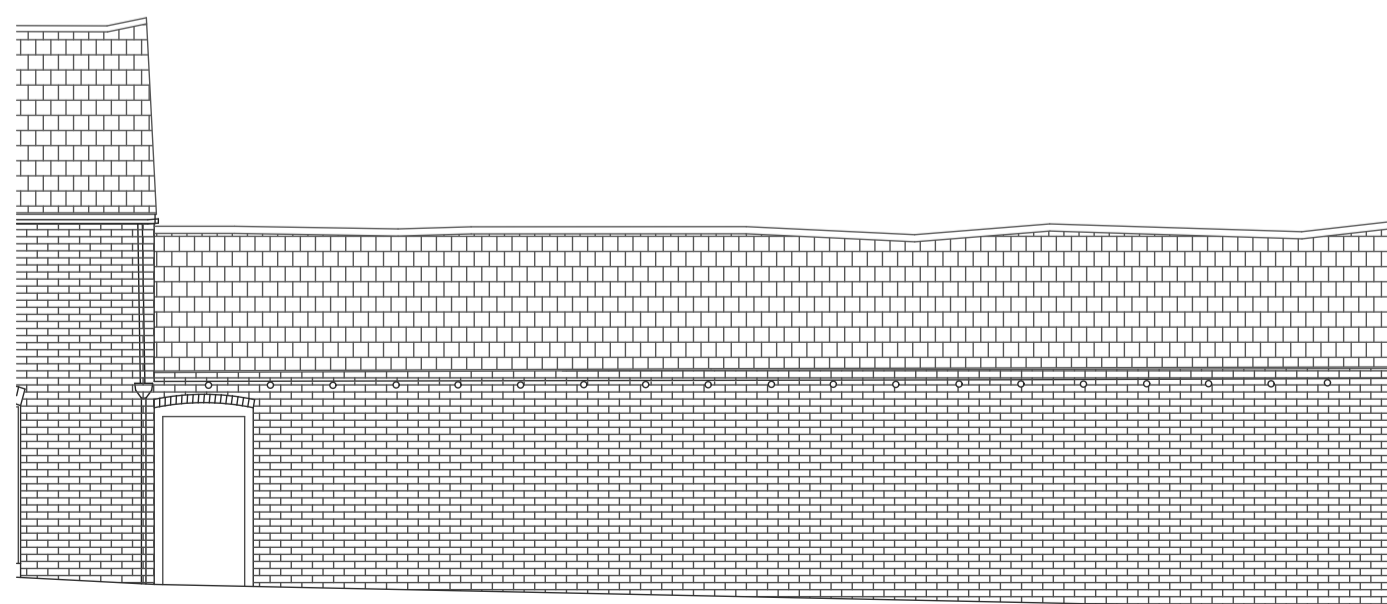



F ELEVATION (1:100)

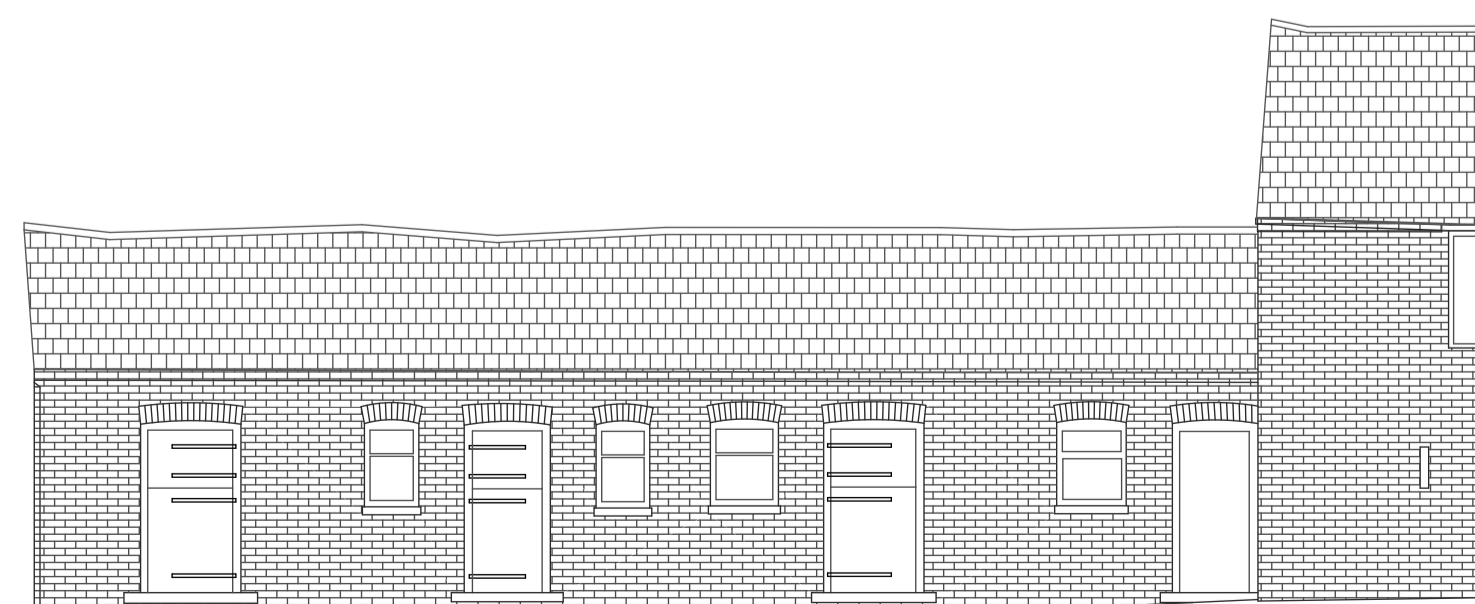


G ELEVATION (1:100)

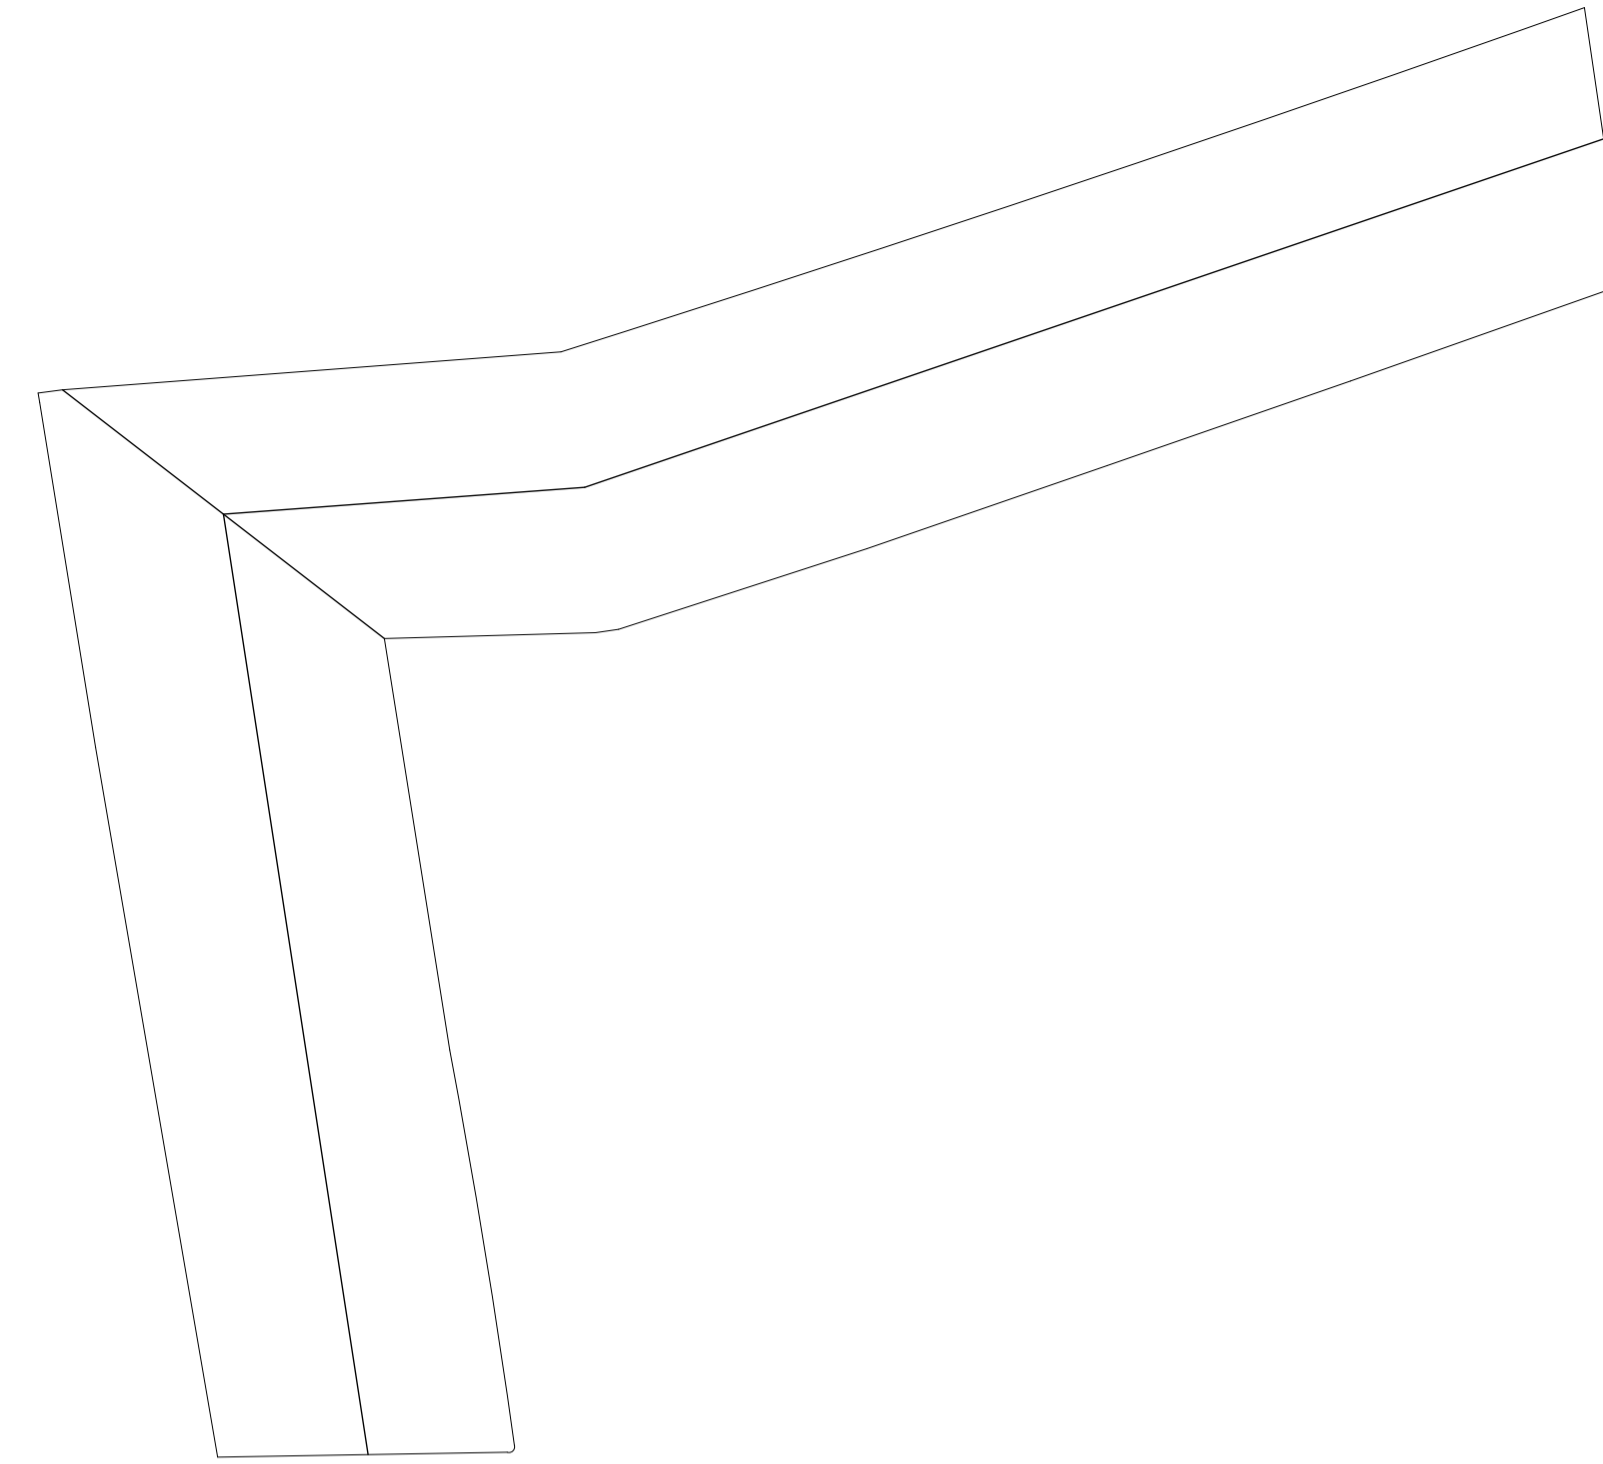

ROOF PLAN (1:100)

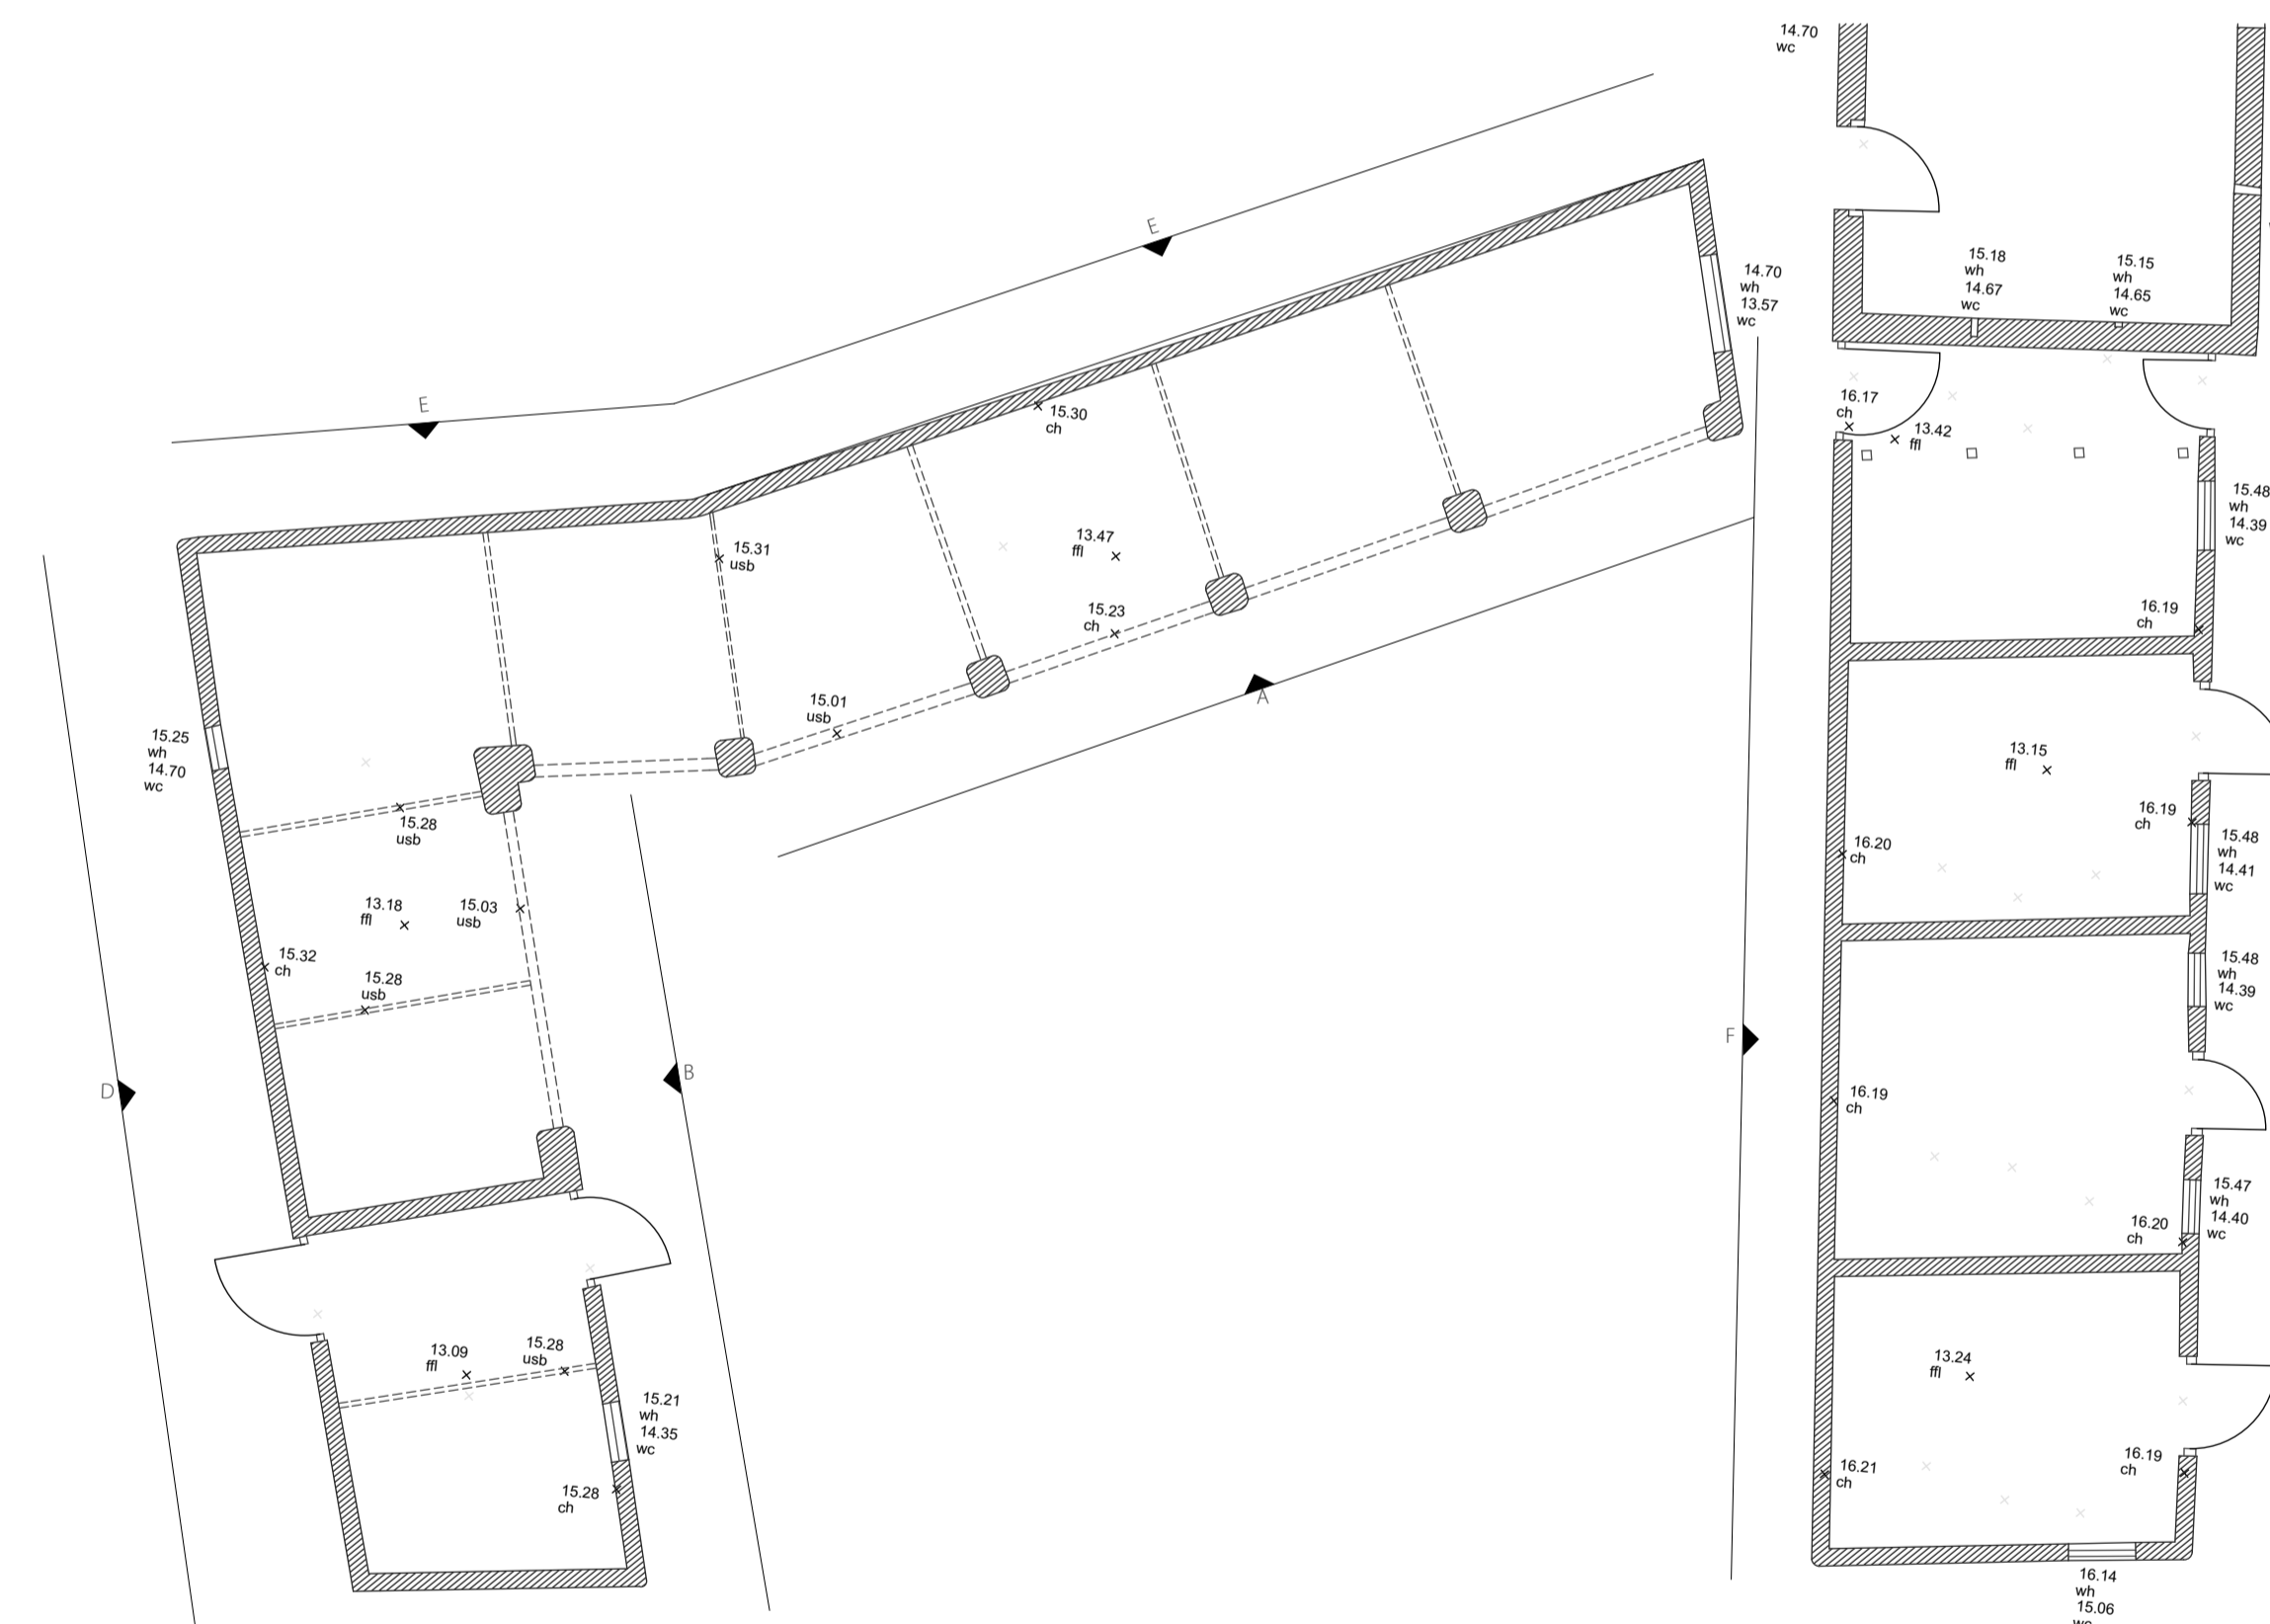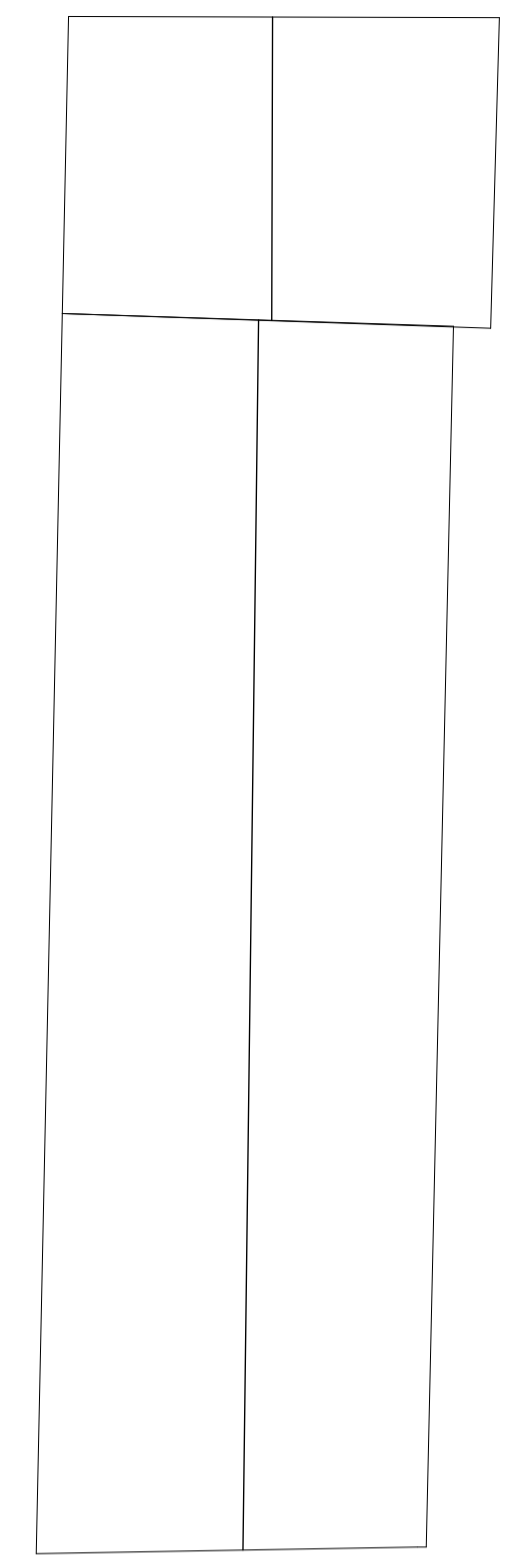

GROUND FLOOR PLAN (1:100)

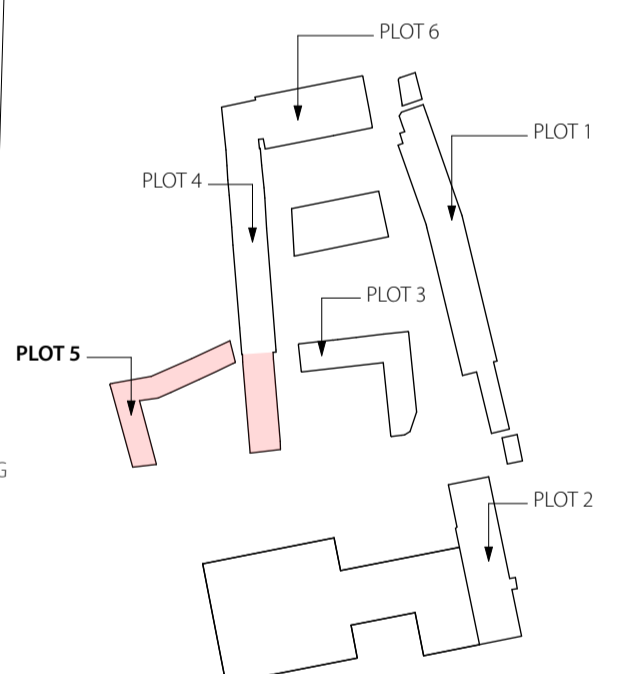

KEY PLAN (1:1250)

Rev	Date	Drawn	CHK'd	Description

Project
Manor Farm
 Address
 Manor Farm, Harpham, E. Riding, YO25 4QS
 Client

Drawing
PLOT 5
EXISTING

Sheet Size A1 Drawn --- First Issue Date DMY 30/11/2015
 Scale 1:100 Checked --- Drawing No. 1116_EX50_05 Rev.