






ROOF PLAN (1:100) N

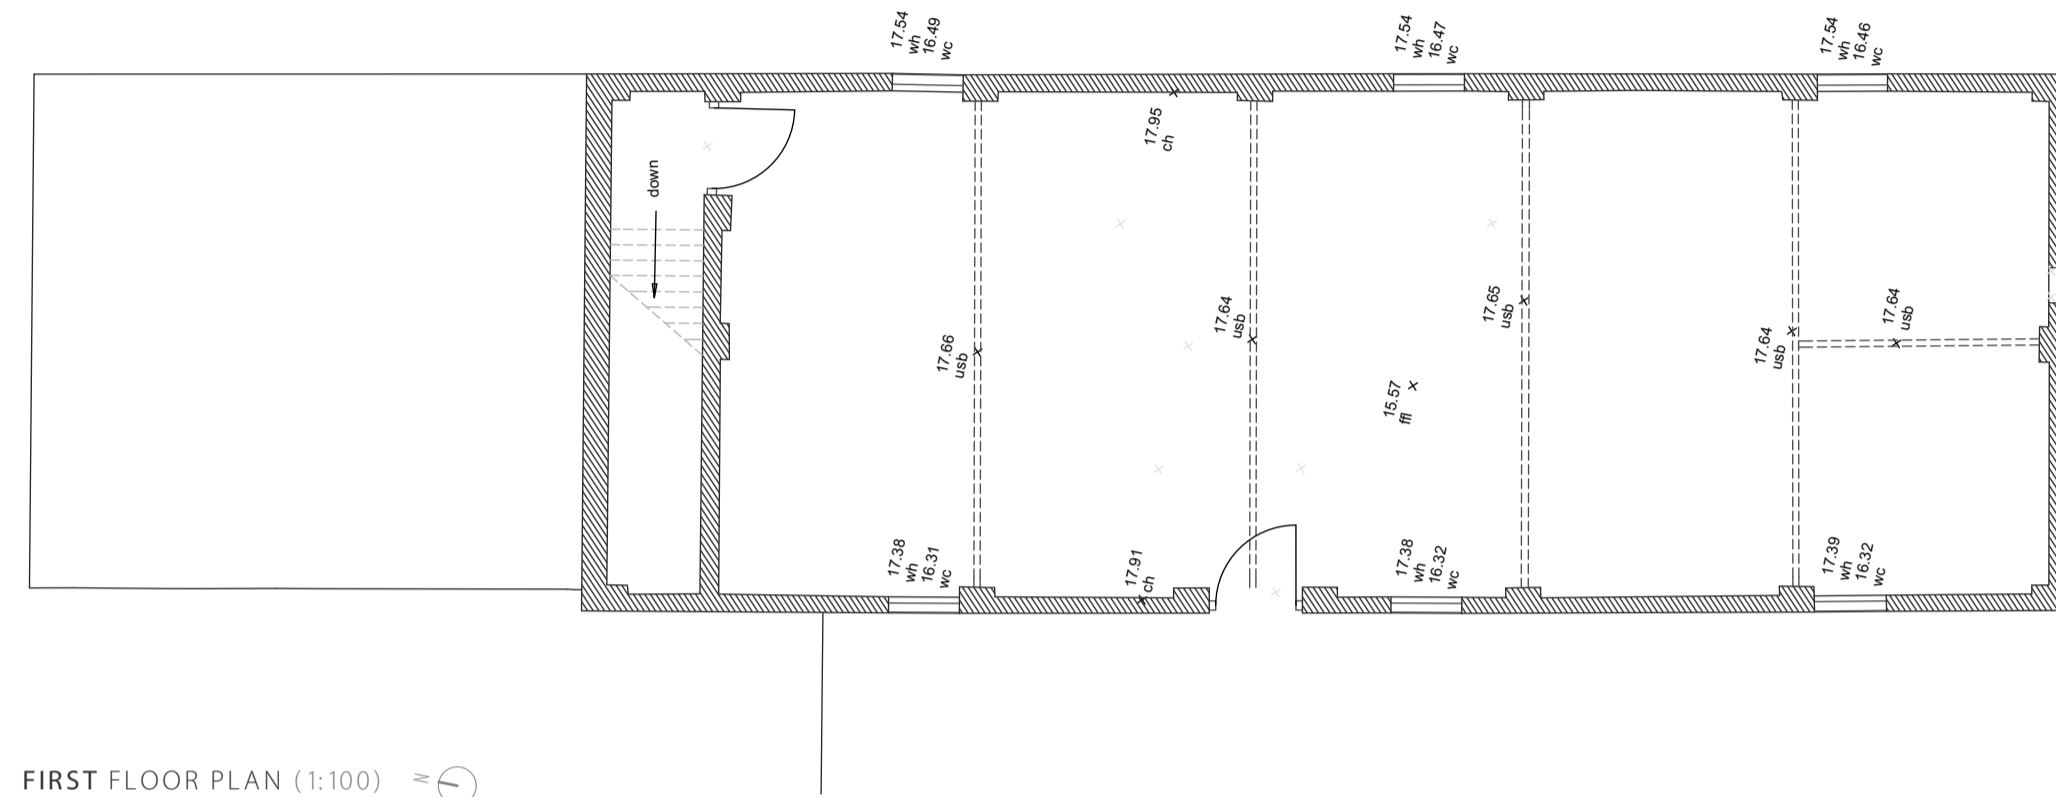


FIRST FLOOR PLAN (1:100) N

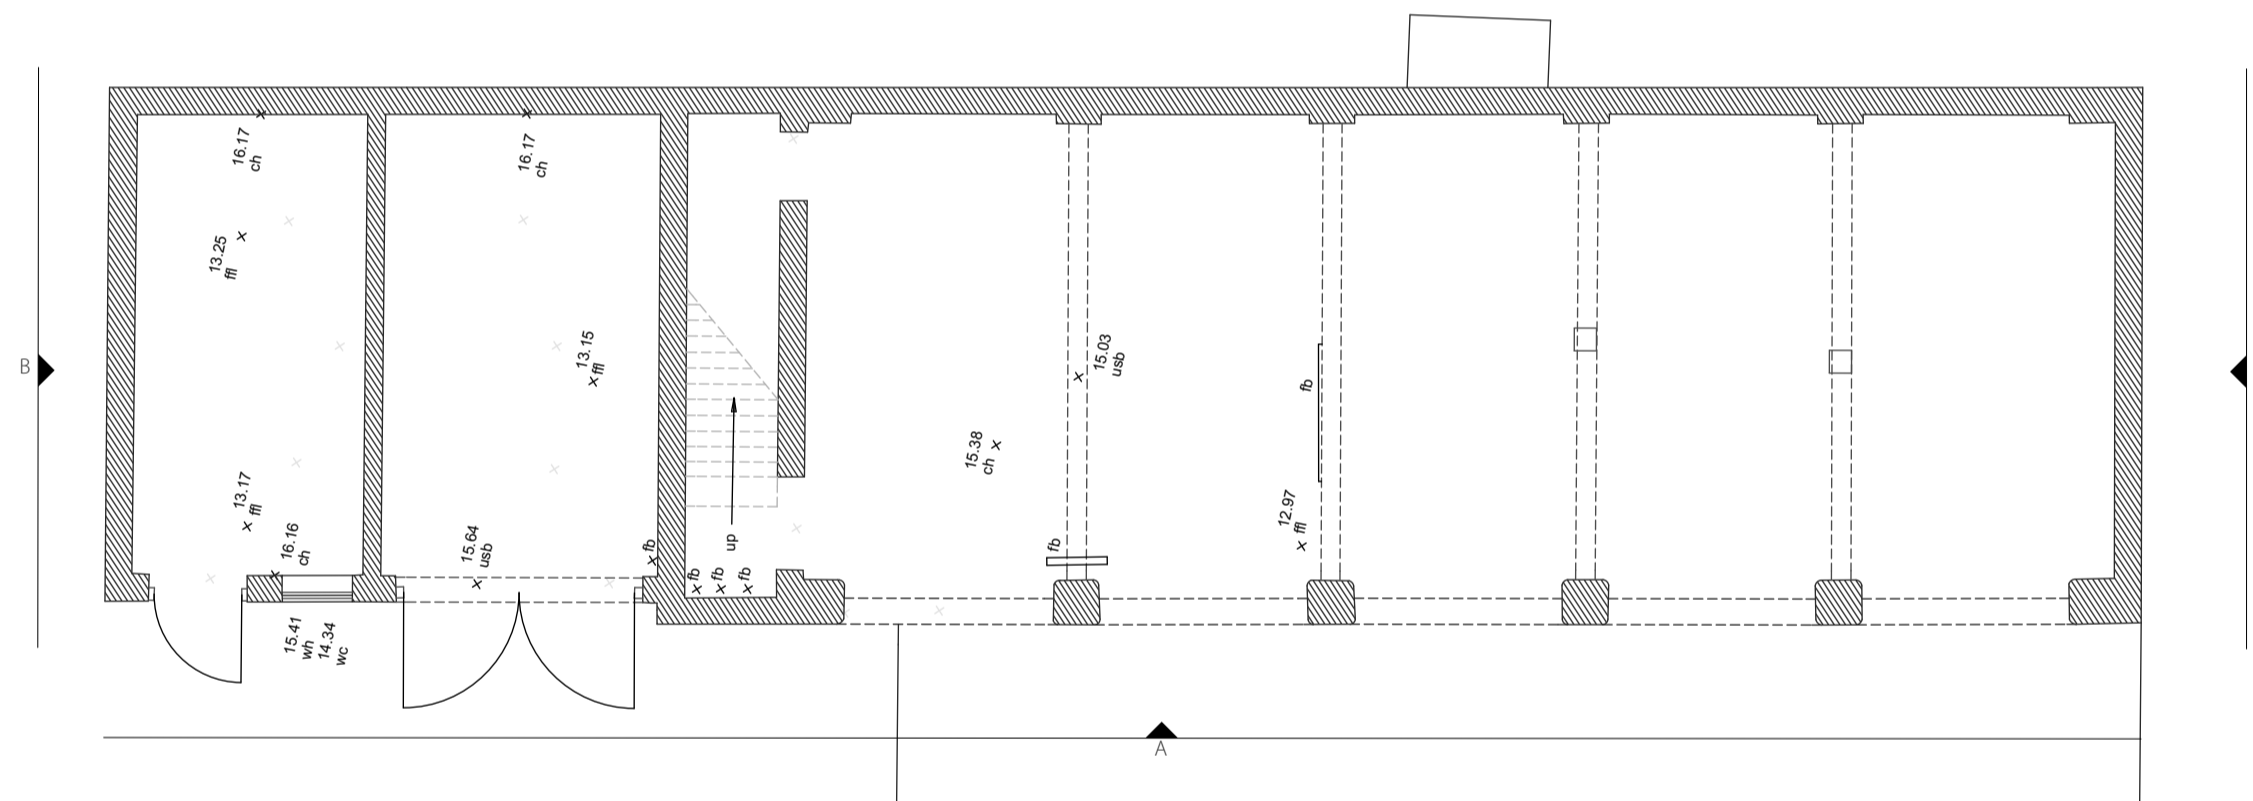


GROUND FLOOR PLAN (1:100) N

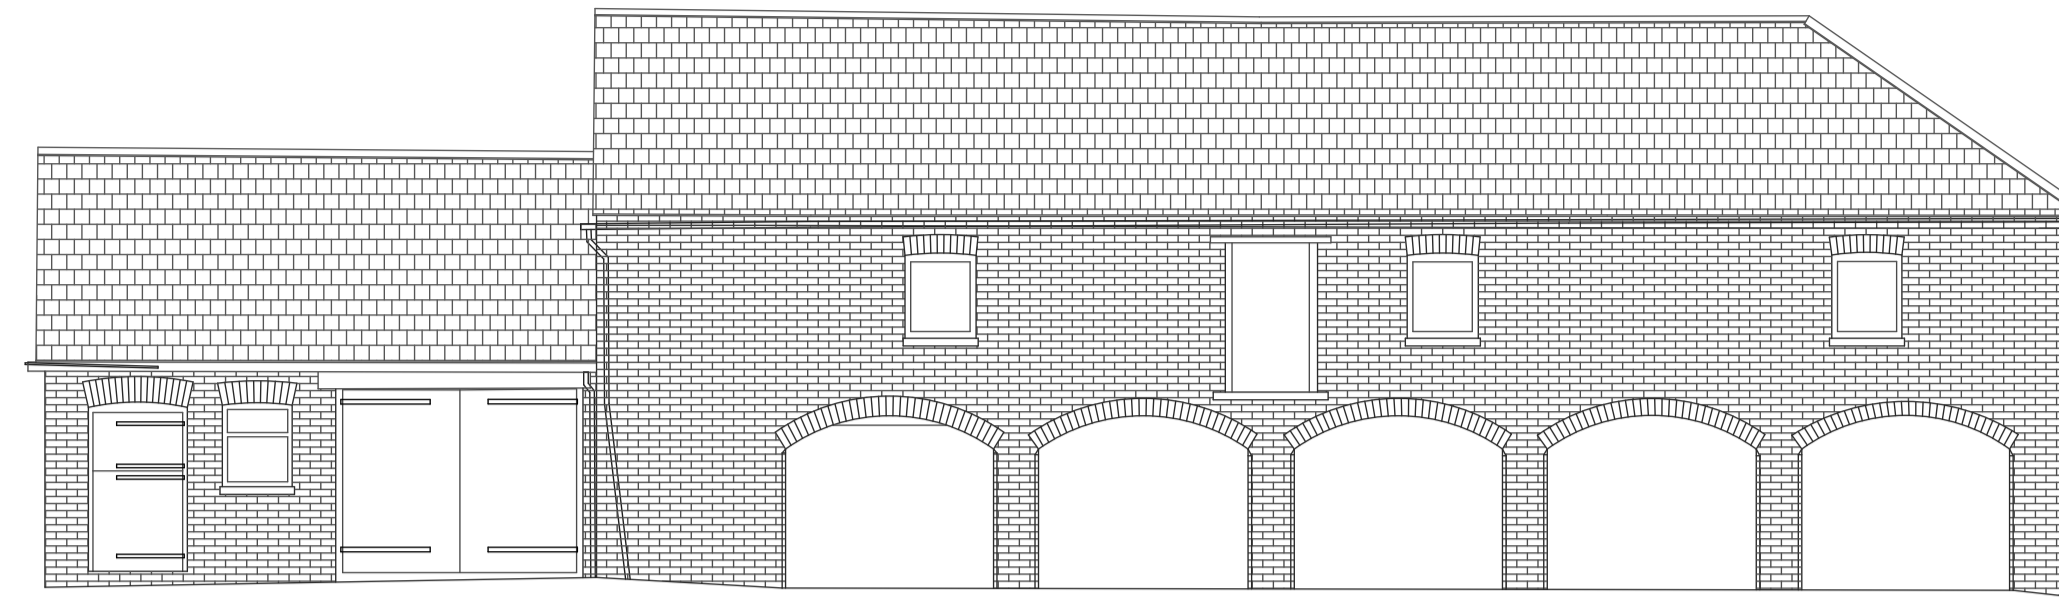


A ELEVATION (1:100)

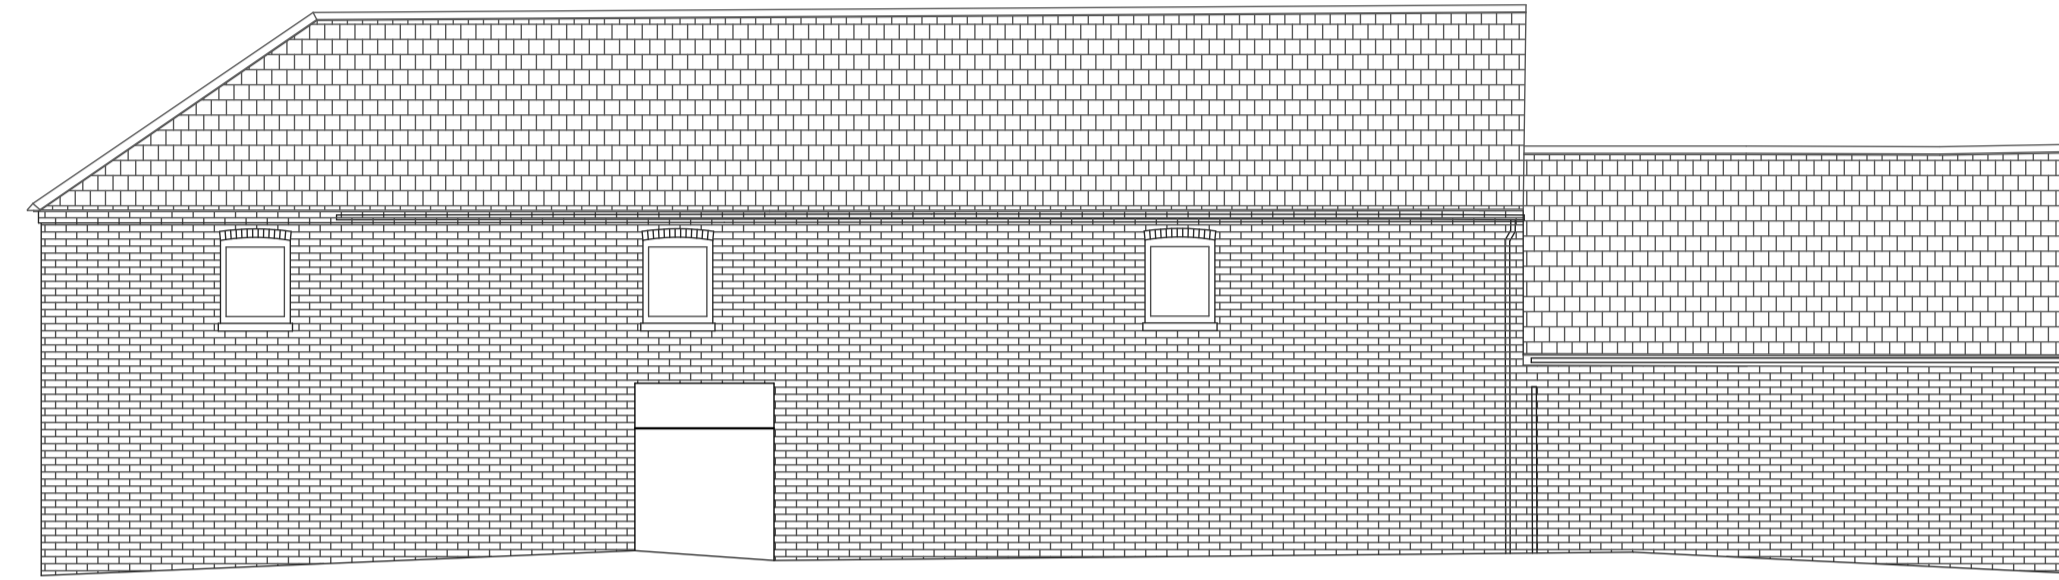


C ELEVATION (1:100)

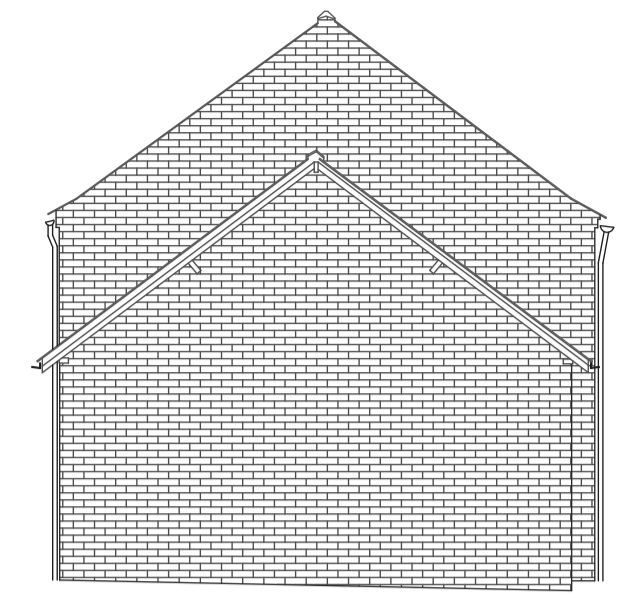

B ELEVATION (1:100)

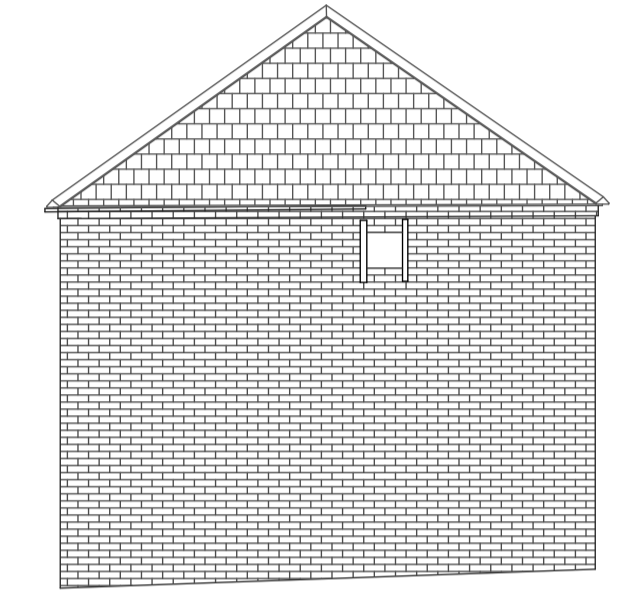

D ELEVATION (1:100)

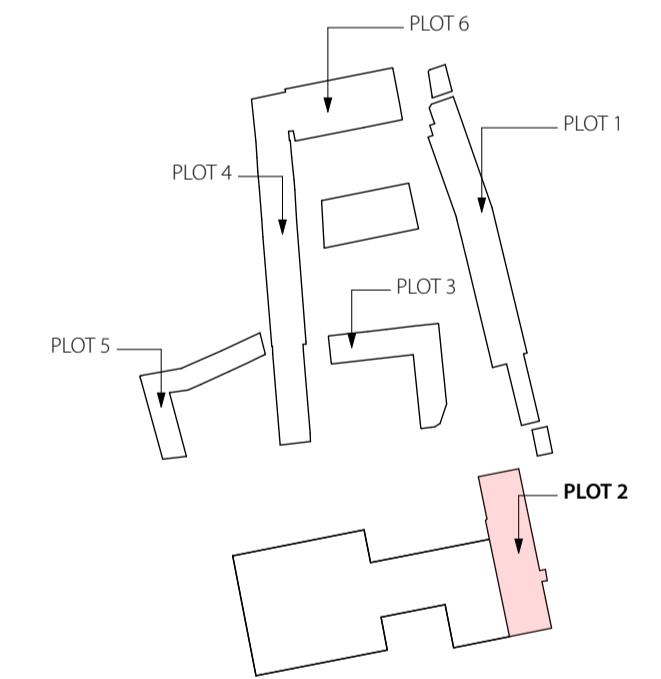

KEY PLAN (1:1250)

Rev	Date	Drawn	CHK'd	Description

Project
Manor Farm
 Address
 Manor Farm, Harpham, E. Riding, YO25 4QS
 Client

Drawing
PLOT 2
EXISTING SURVEY

Sheet Size	Drawn	First Issue Date	D/M/Y
A1	---	30/11/2015	
Scale	Checked	Drawing No.	Rev.
1:100	---	1116_EX50_02	