


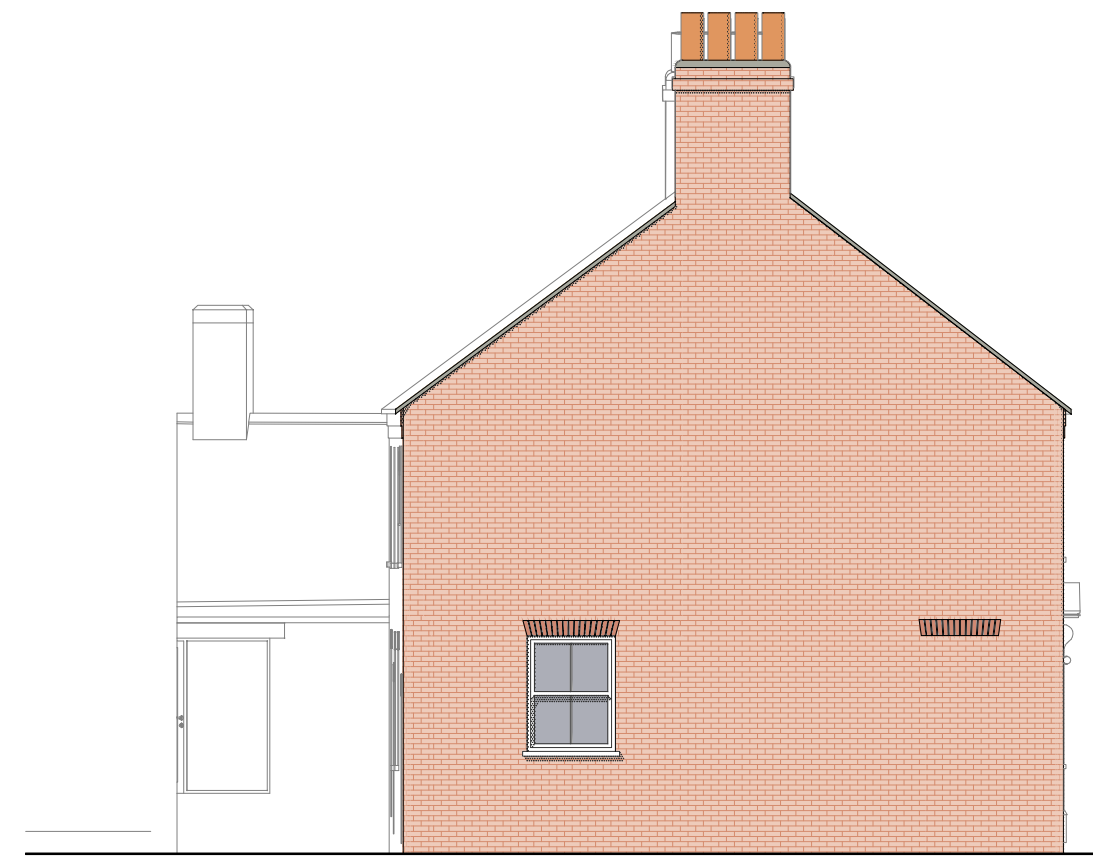

A ELEVATION (1:100)




B ELEVATION (1:100)





C ELEVATION (1:100)




D ELEVATION (1:100)

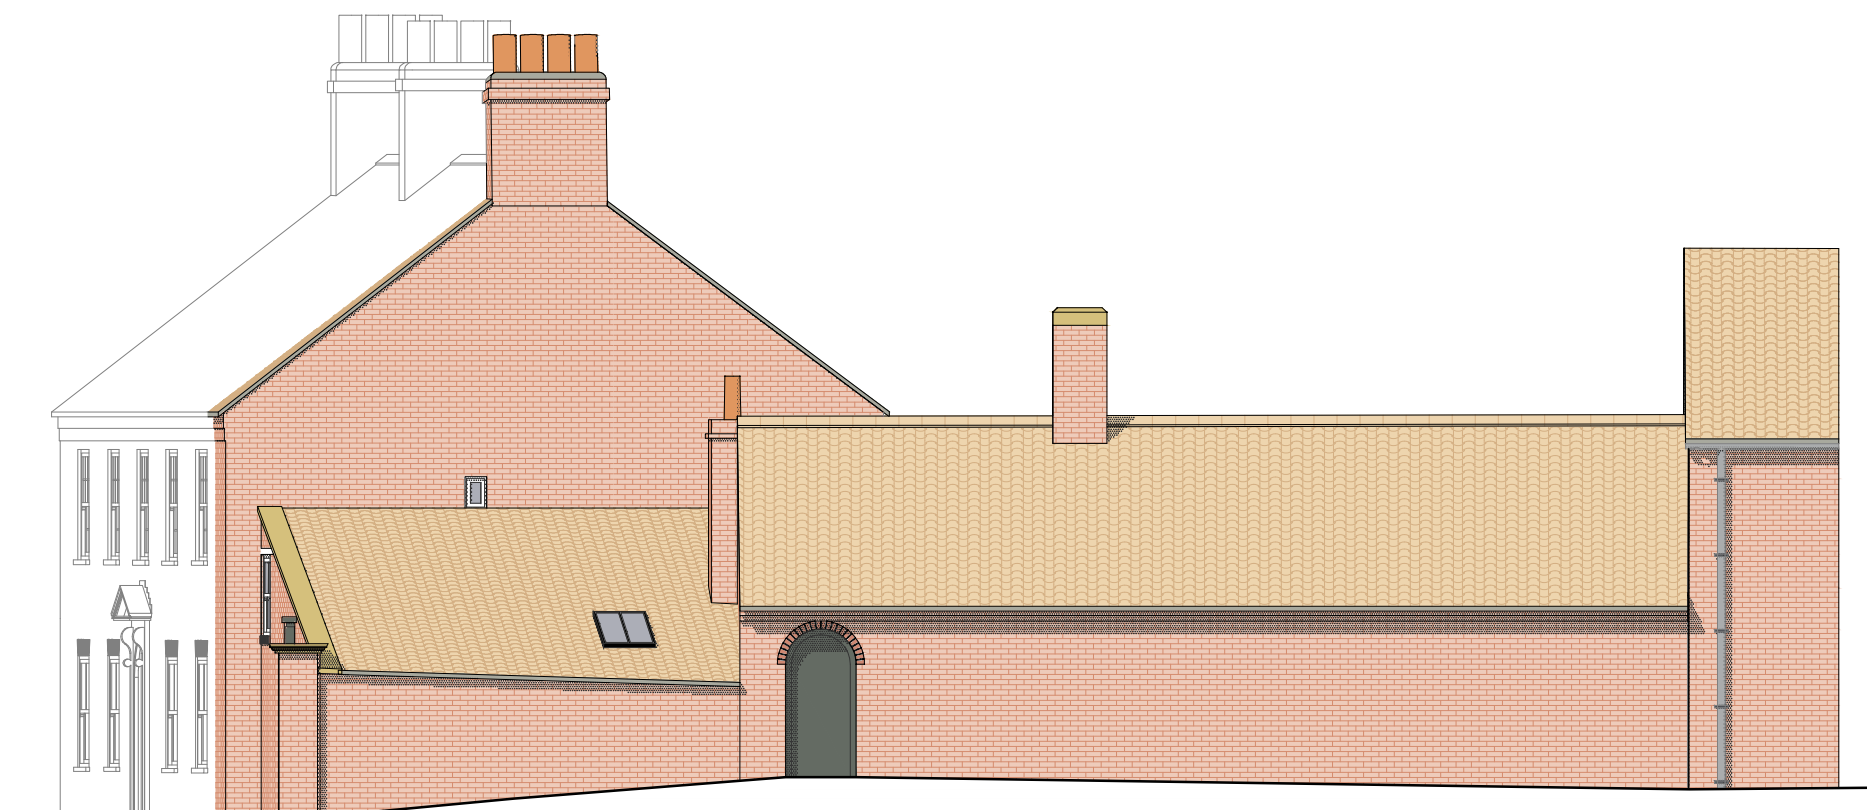


E ELEVATION (1:100)

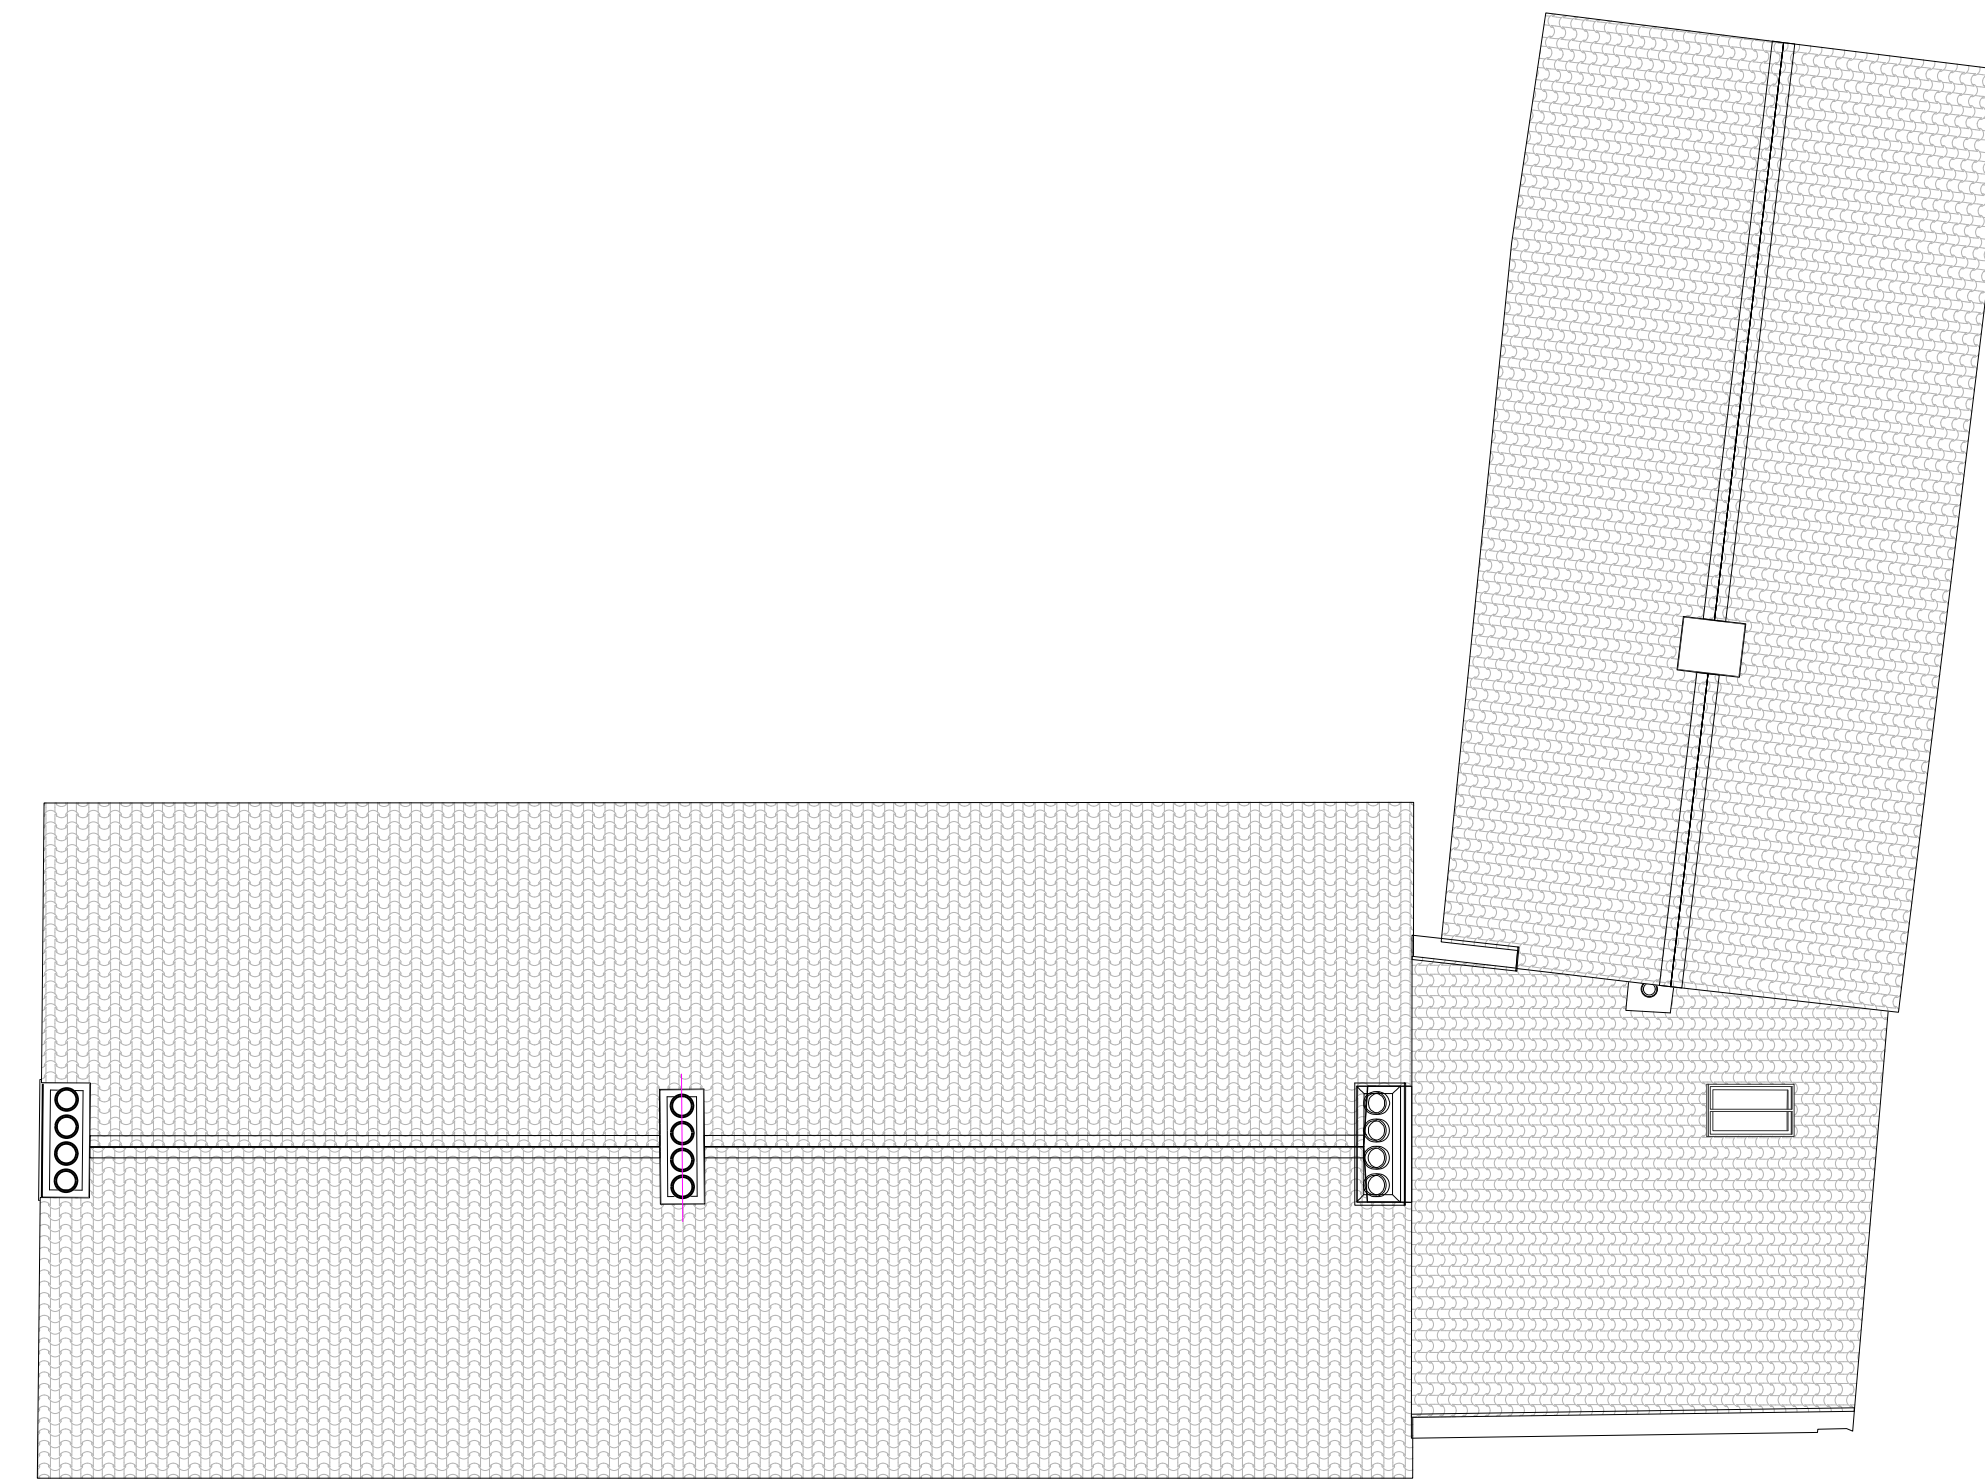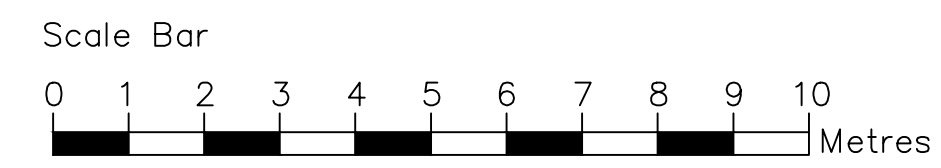


FIRST FLOOR PLAN (1:100)

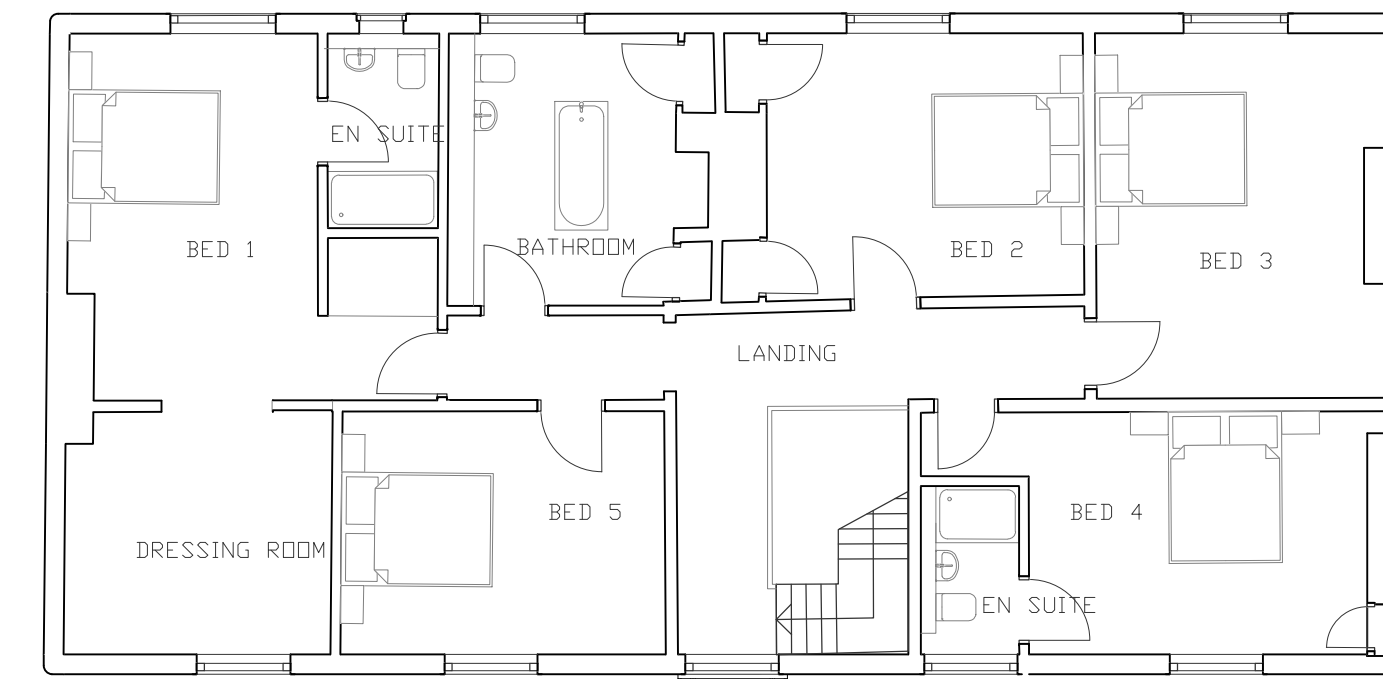

FIRST FLOOR PLAN (1:100)

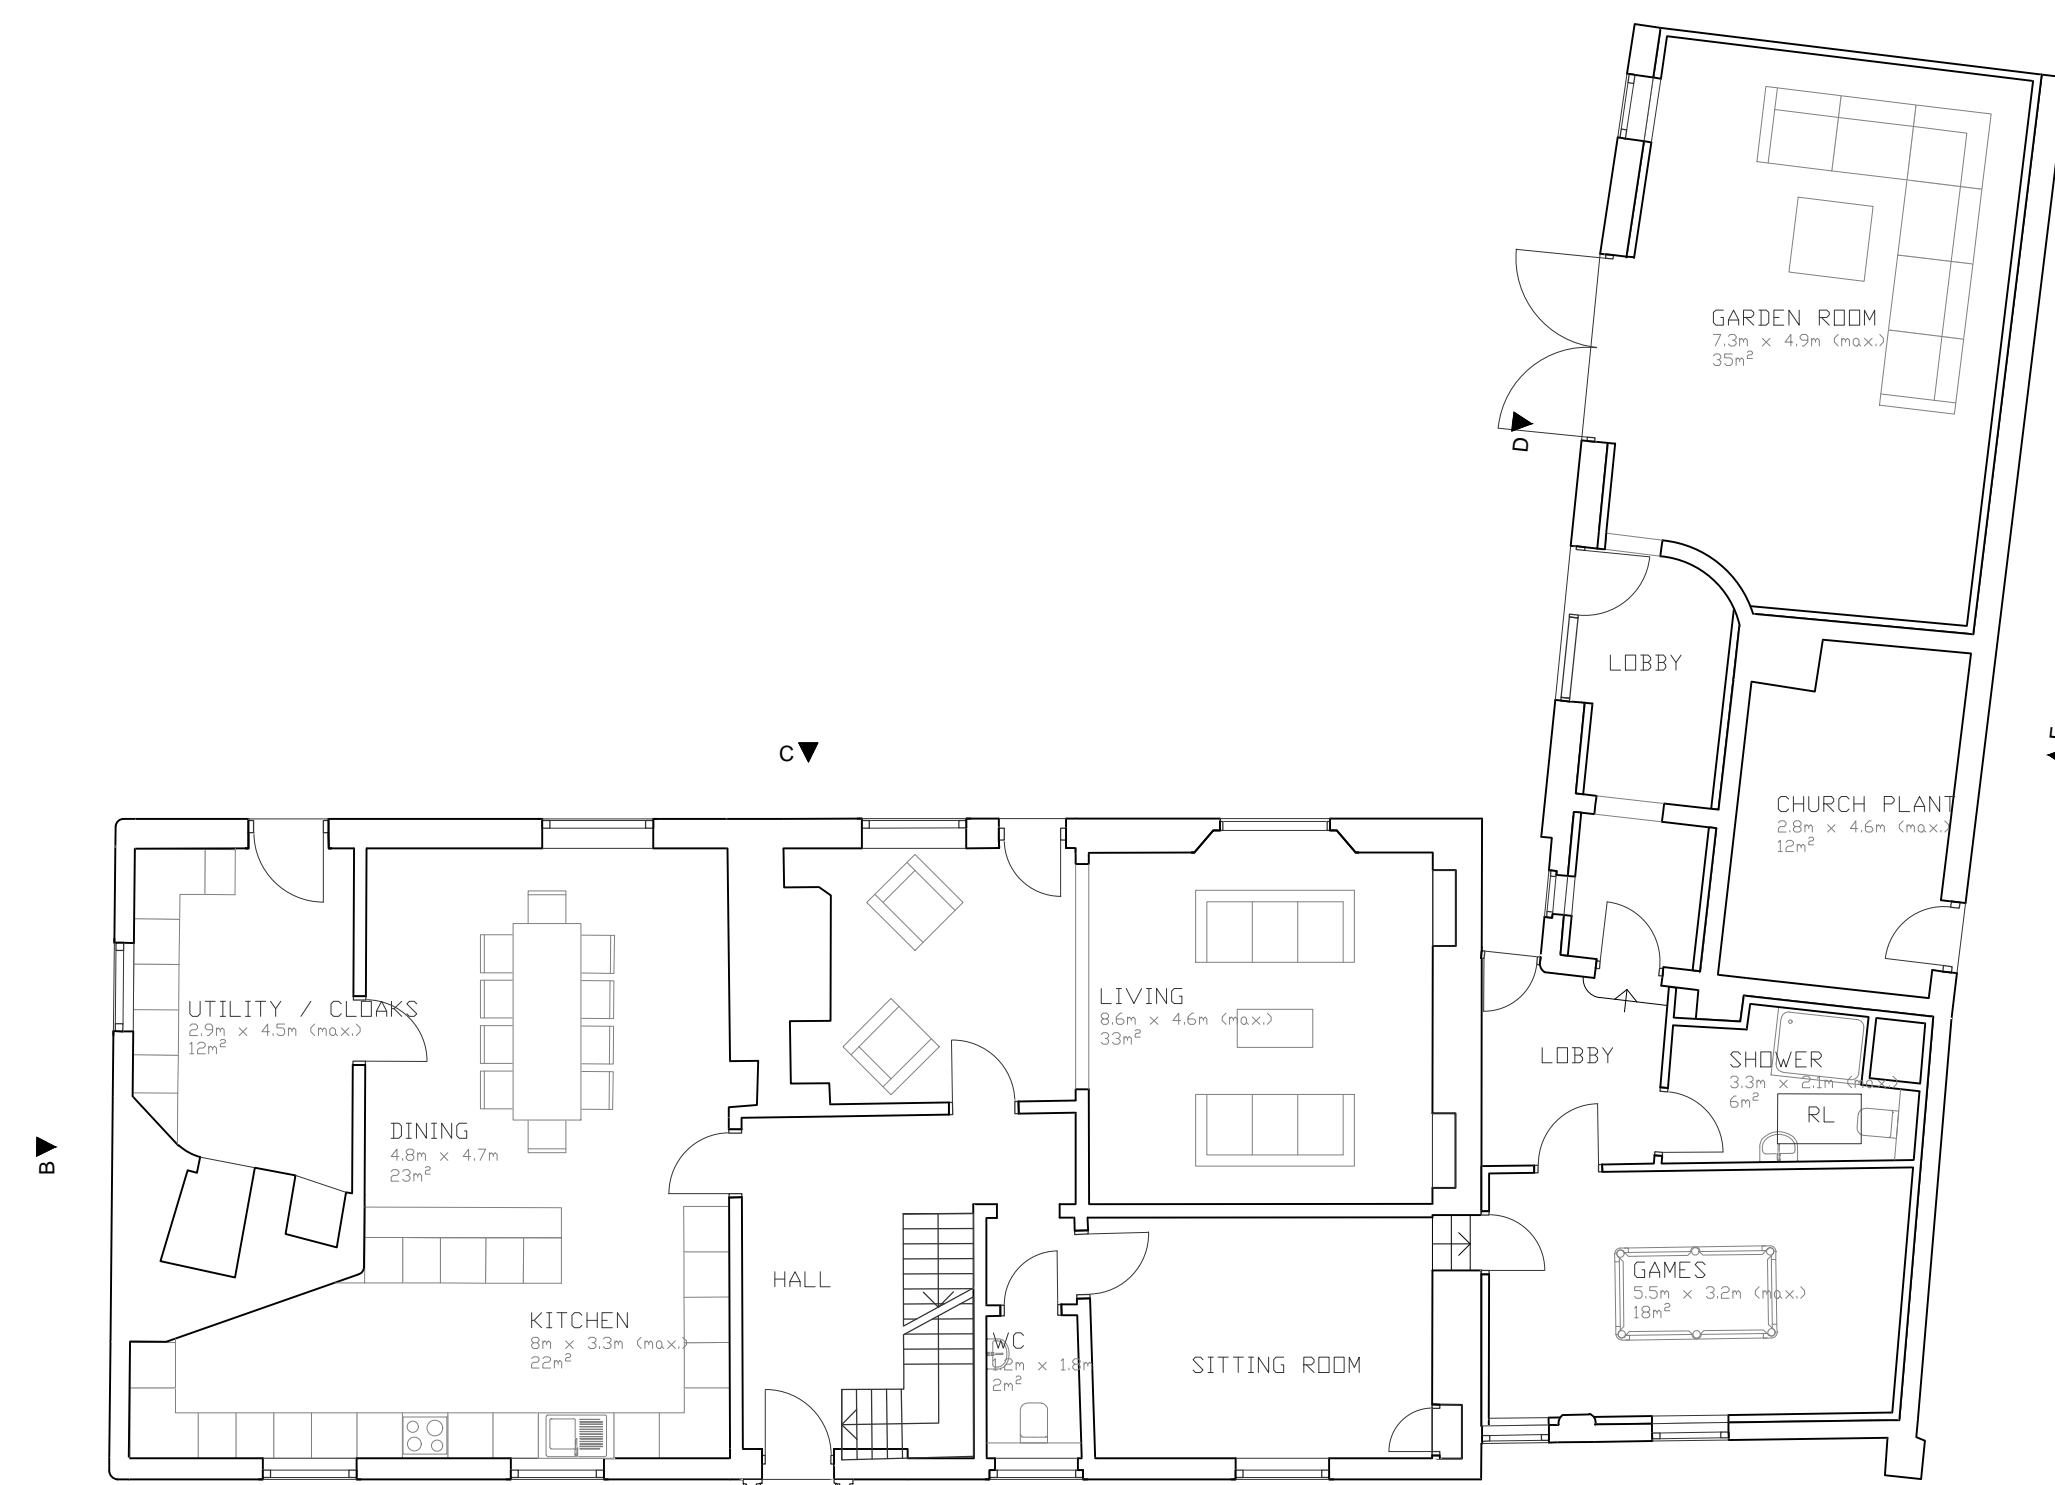

GROUND FLOOR PLAN (1:100)

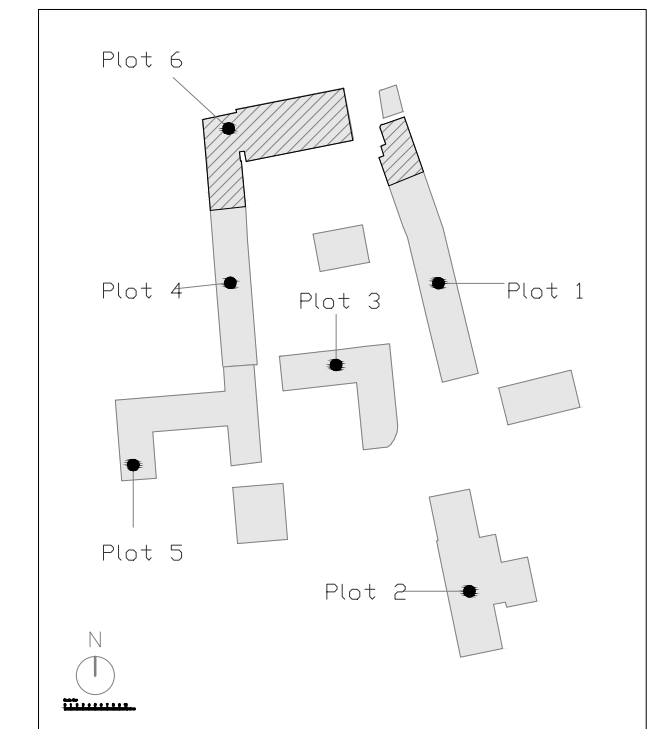

KEY PLAN (1:1250)

Rev	Date	Drawn	Check	Description

Project  
**Manor Farm**  
 Address  
 Manor Farm, Harpham, E. Riding, YO25 4QS  
 Client  
**Sir Charles Legard**

**PLOT 6  
 EXISTING HOUSE**

Sheet Size	Drawn	First Issue Date
A1	JH	30/11/2015
Scale	Checked	Drawing No.
1:100	MB	1116_AR50_10