




A ELEVATION (1:100)

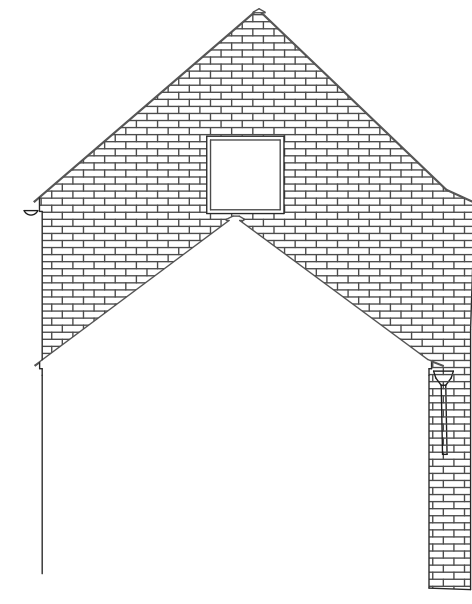


B ELEVATION (1:100)

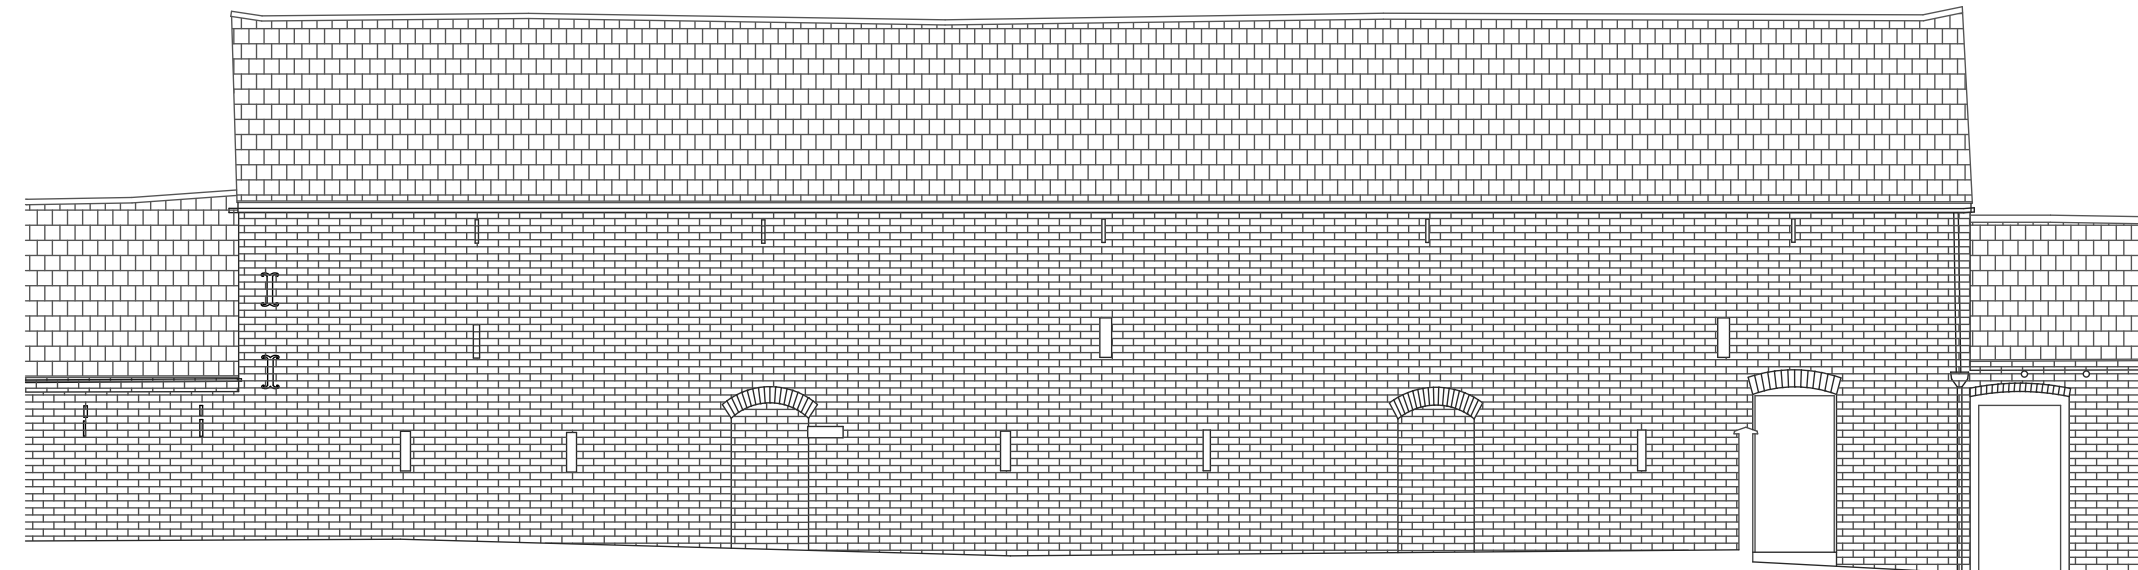


C ELEVATION (1:100)

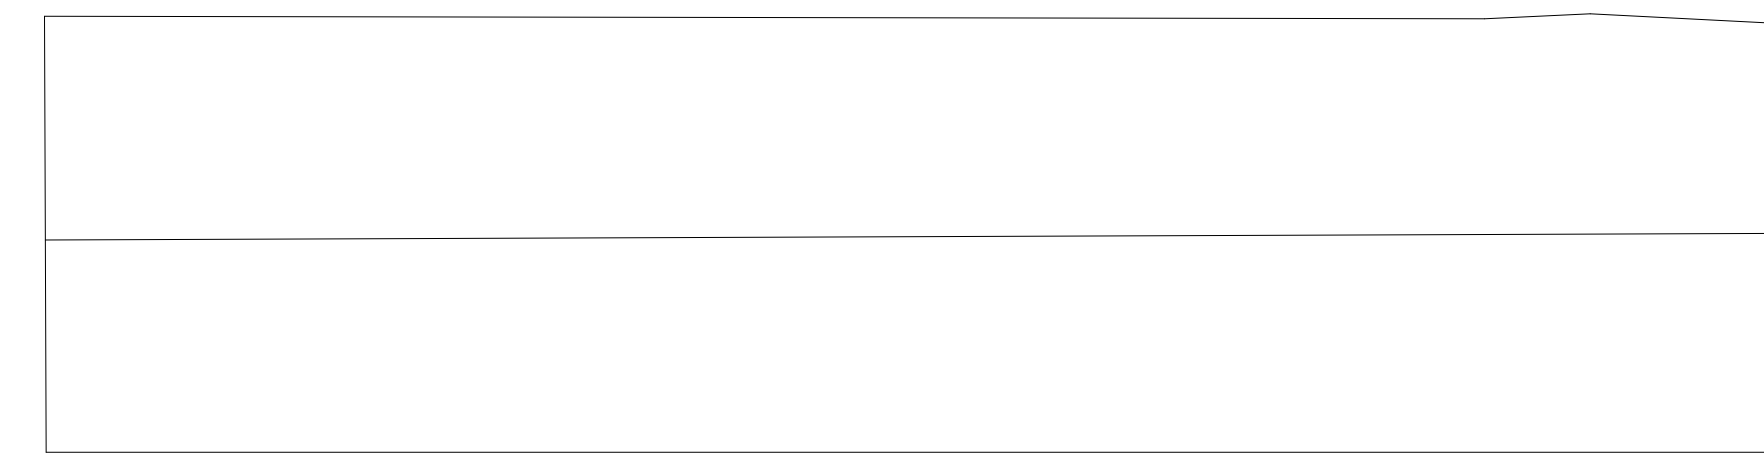


ROOF PLAN (1:100)

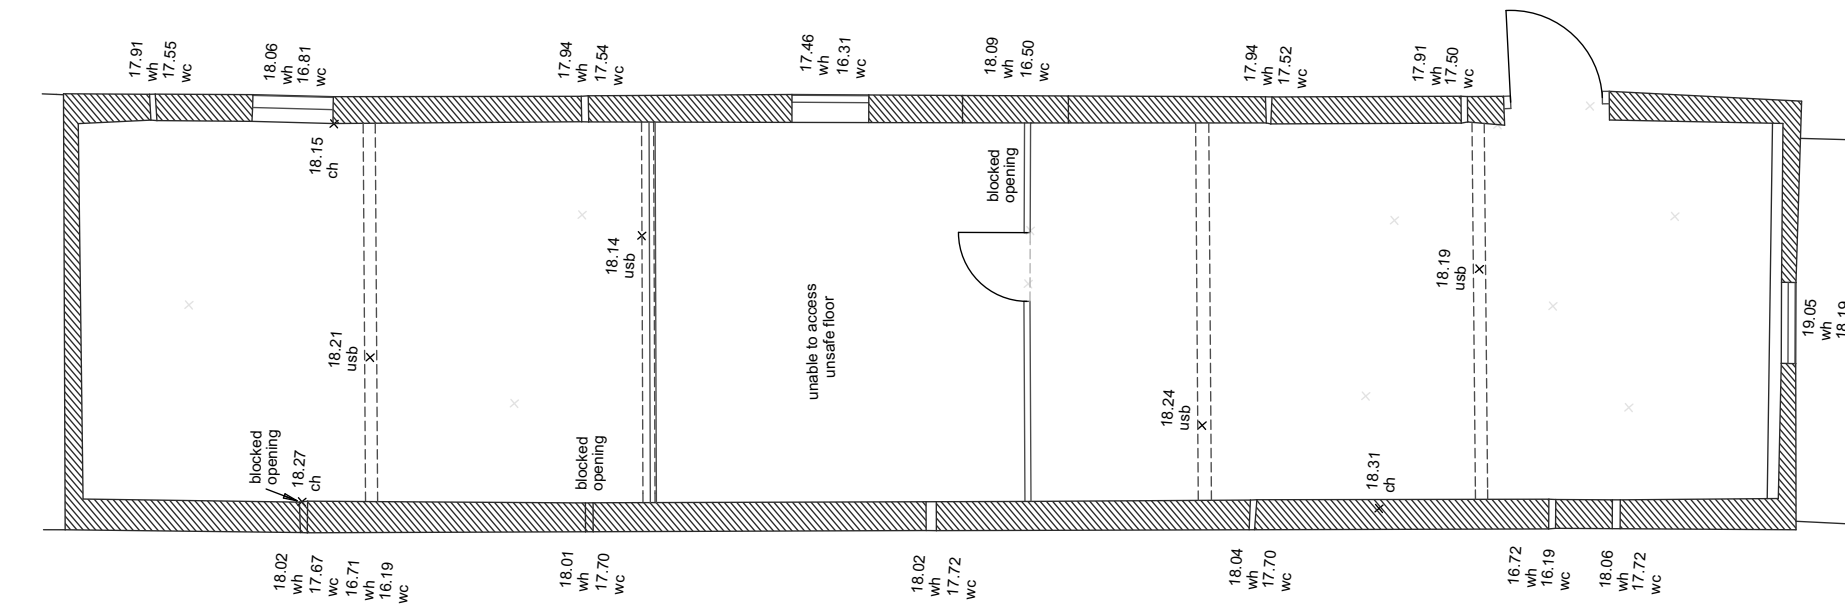

FIRST FLOOR PLAN (1:100)

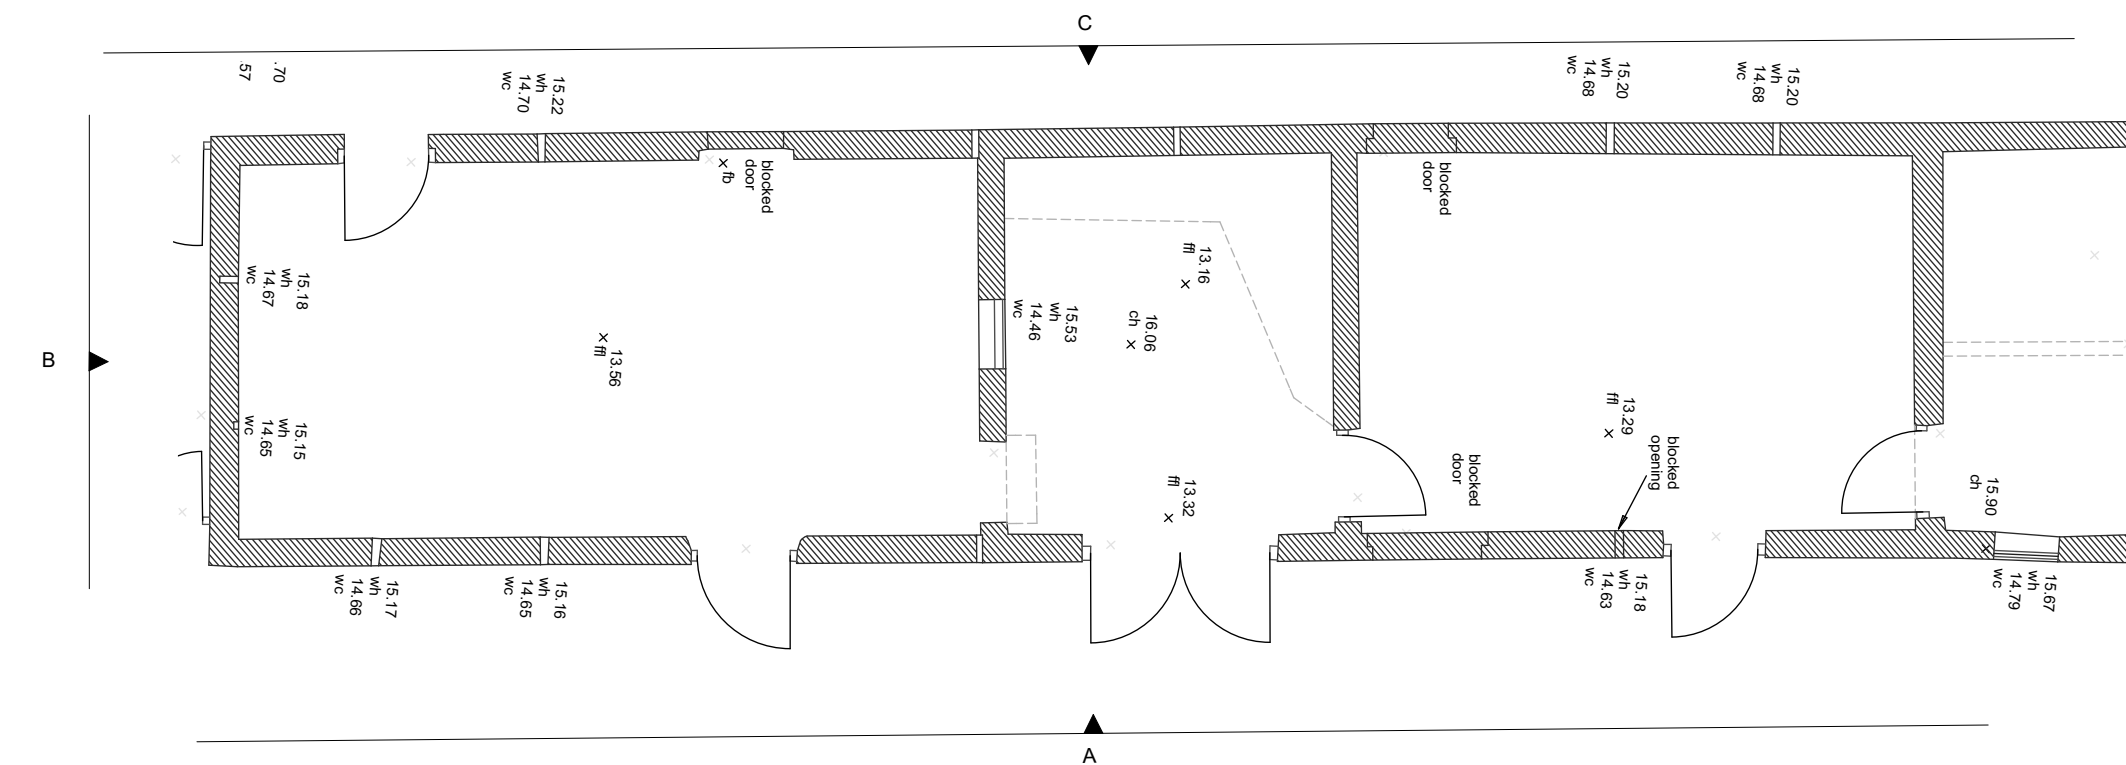

GROUND FLOOR PLAN (1:100)

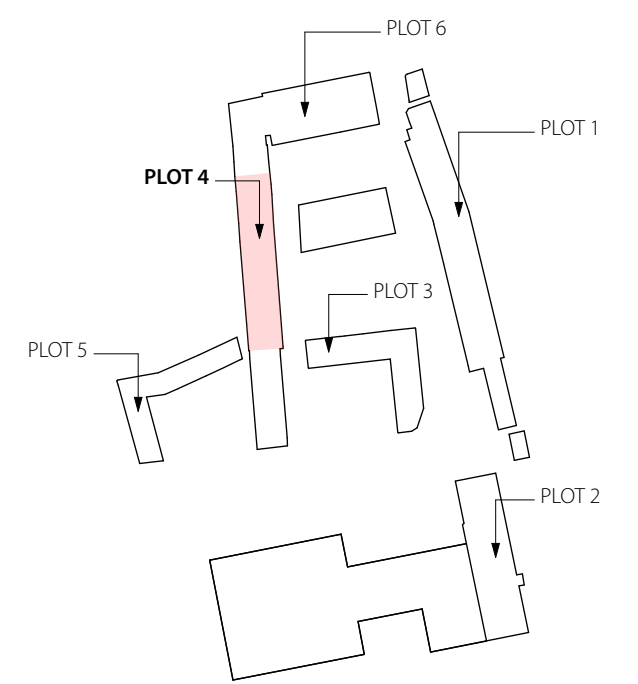

KEY PLAN (1:1250)

Rev	Date	Drawn	CHK'd	Description

Project:
Manor Farm
 Address:
 Manor Farm, Harpham, E. Riding, YO25 4QS
 Client:

Drawing:
PLOT 4
EXISTING

Sheet Size: A1
 Drawn: ---
 Scale: 1:100
 First Issue Date: 30/11/2015
 Drawing No.: 1116_EX50_04
 Rev: ---