




A ELEVATION (1:100)

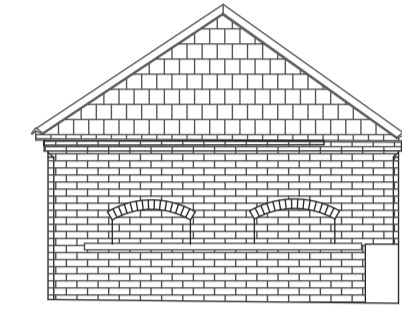


B ELEVATION - B (1:100)

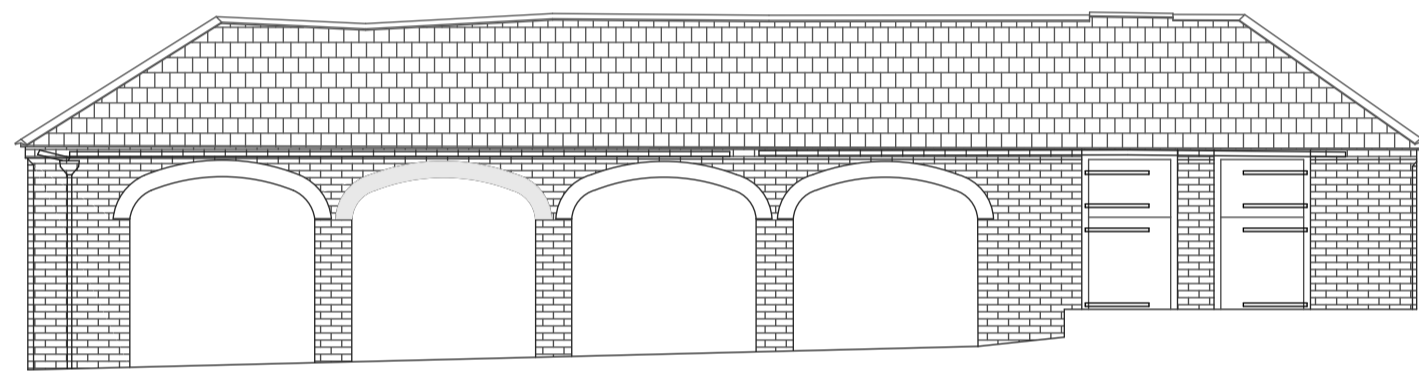


C ELEVATION (1:100)

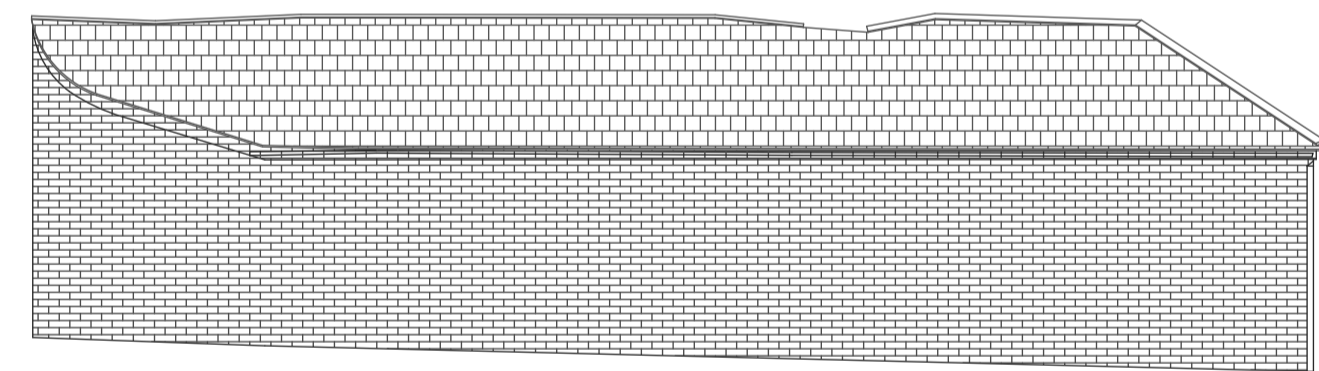


D ELEVATION (1:100)

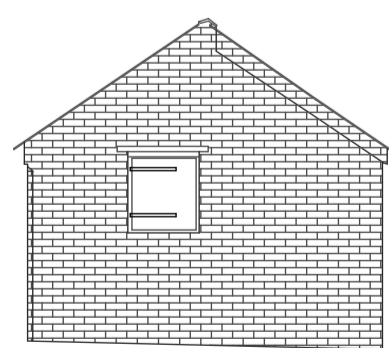


E ELEVATION (1:100)

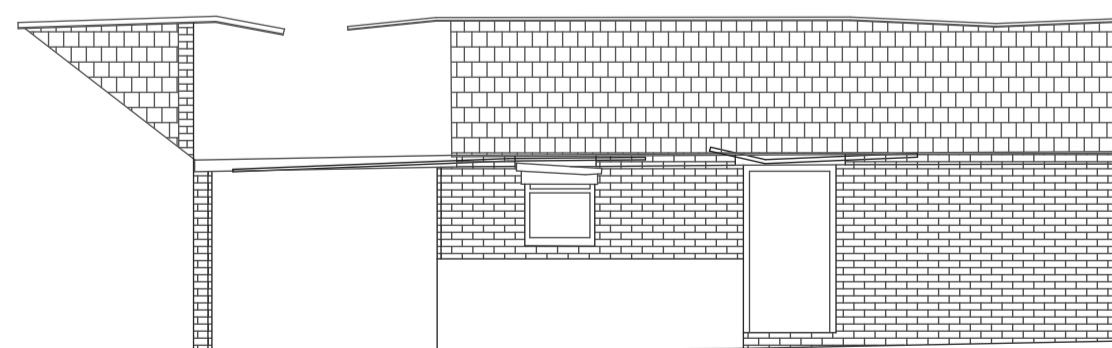


F ELEVATION (1:100)

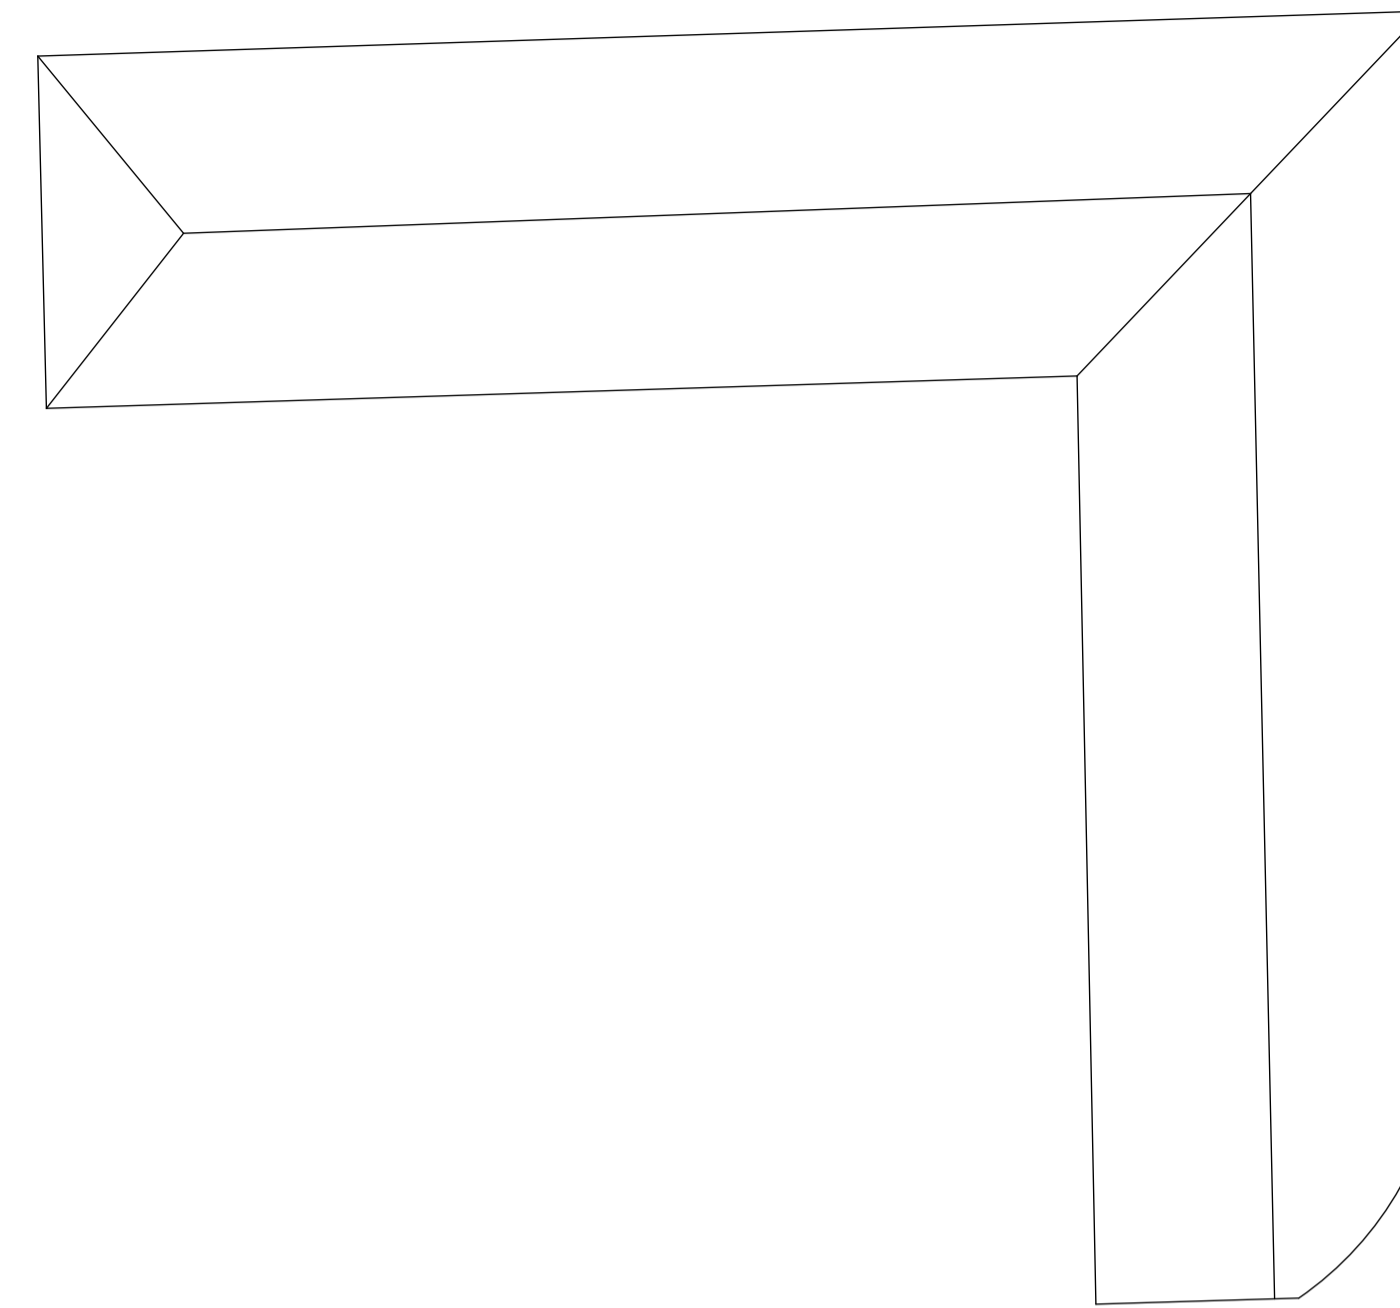

ROOF PLAN (1:100)

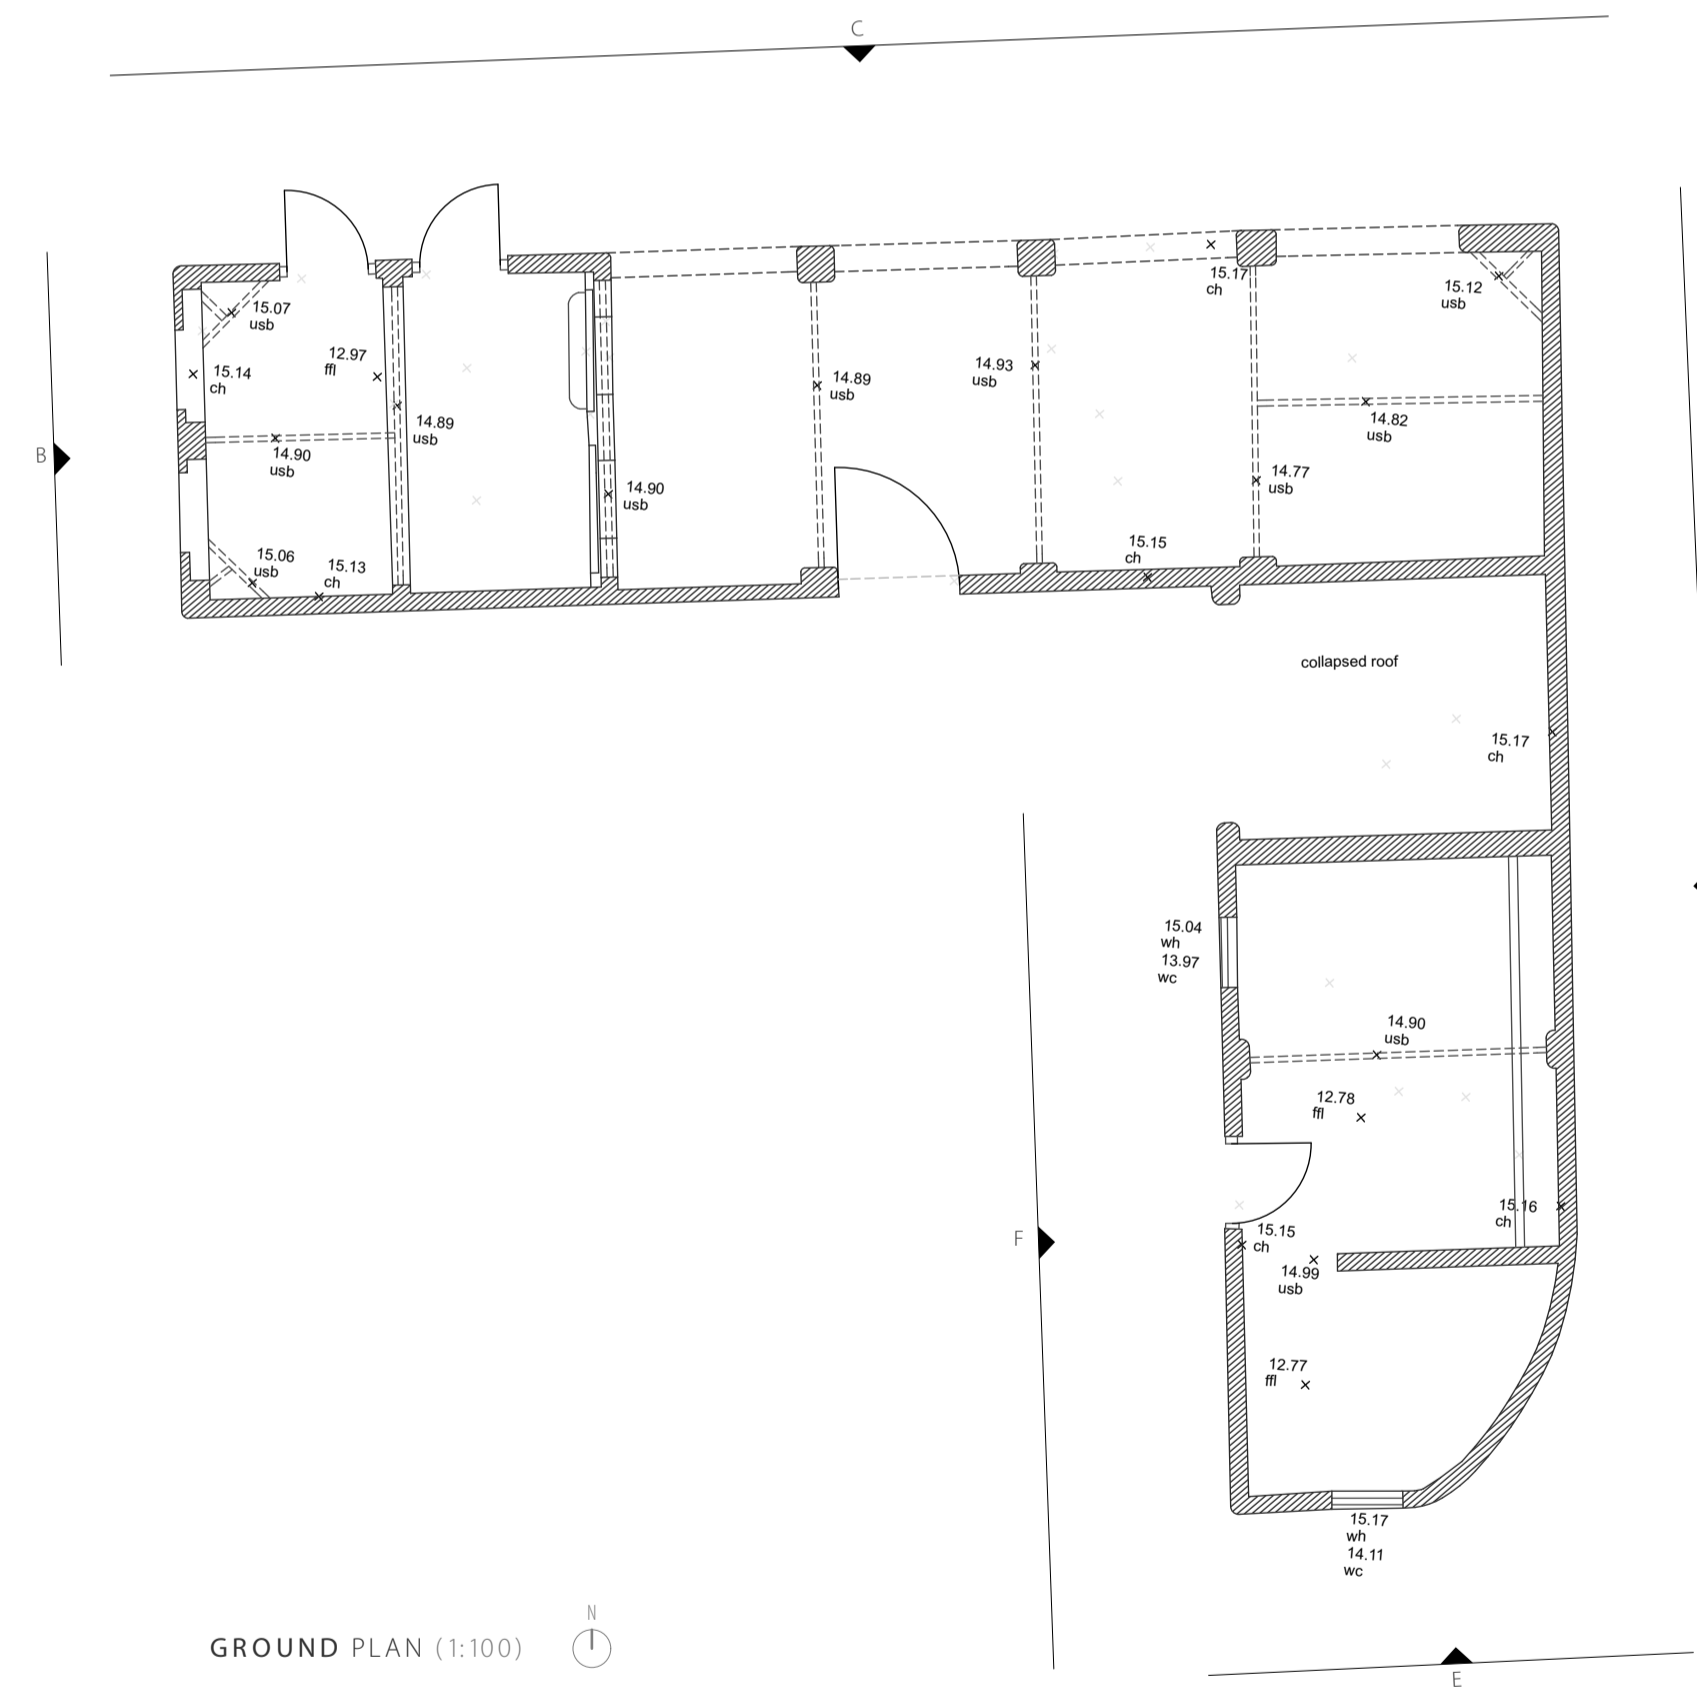

GROUND PLAN (1:100)

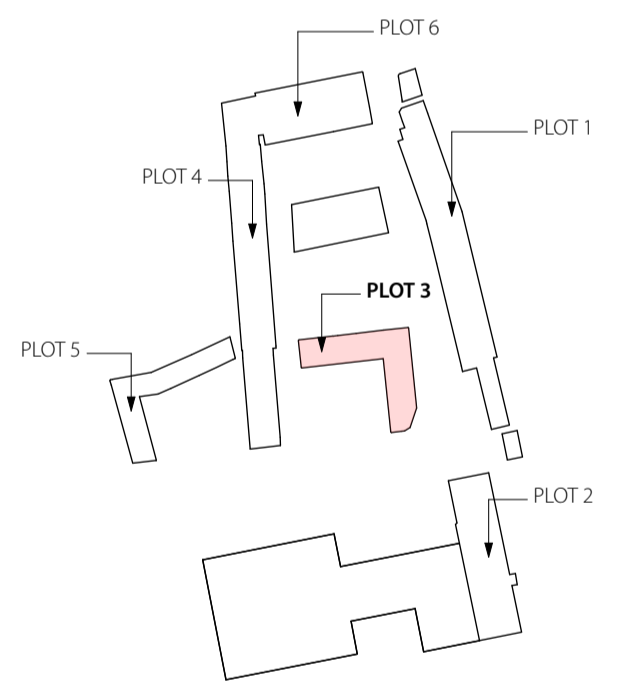

KEY PLAN (1:1250)

Rev	Date	Drawn	CHK'd	Description

Project
Manor Farm
 Address
 Manor Farm, Harpham, E. Riding, YO25 4QS
 Client

Drawing
PLOT 3
EXISTING

Sheet Size	Drawn	First Issue Date
A1	---	30/11/2015
Scale	Checked	Drawing No.
1:100	---	1116_EX50_03