



ROOF PLAN (1:100)

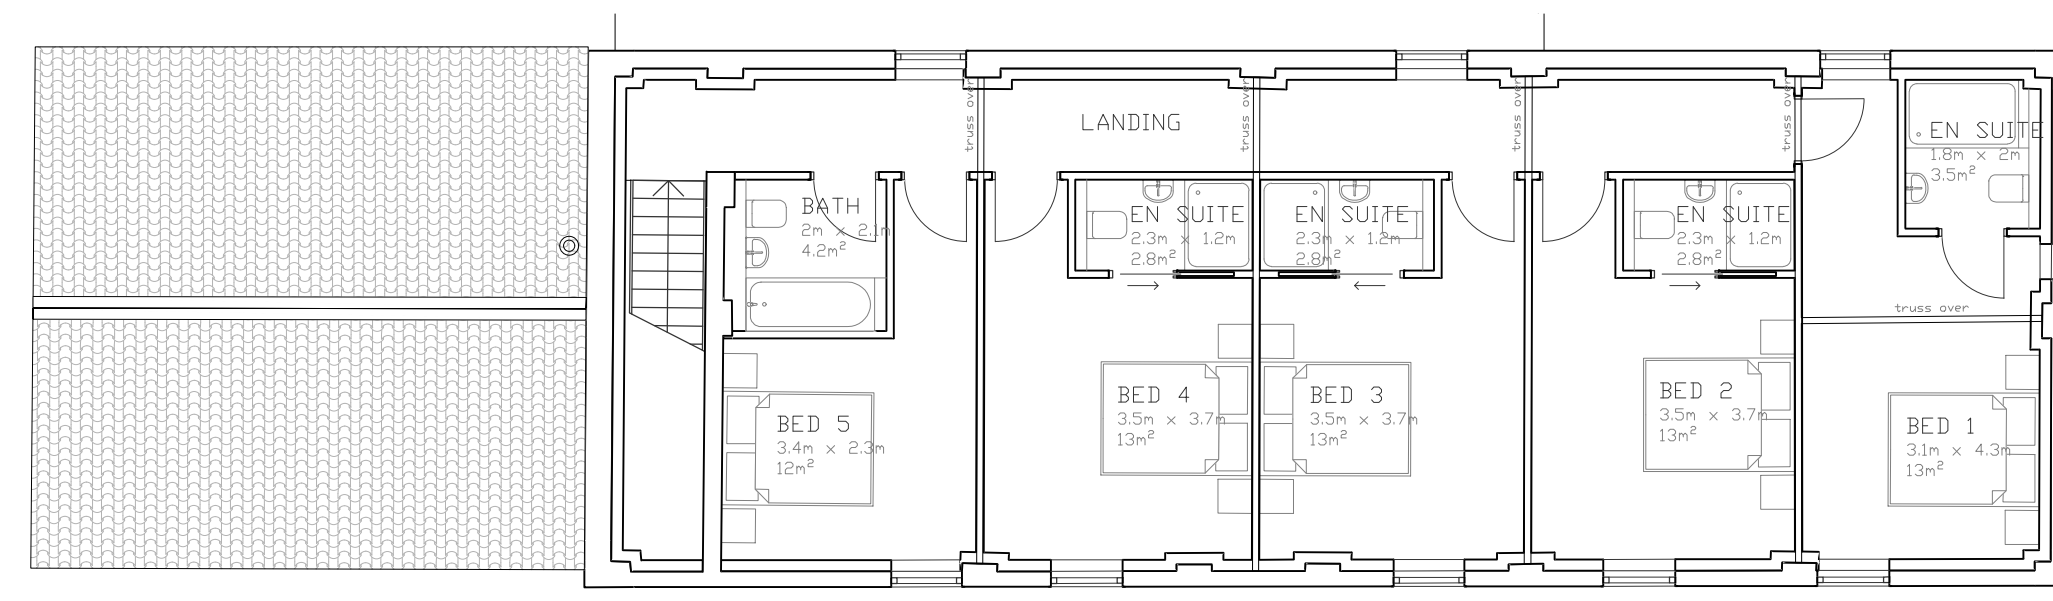

FIRST FLOOR PLAN (1:100)

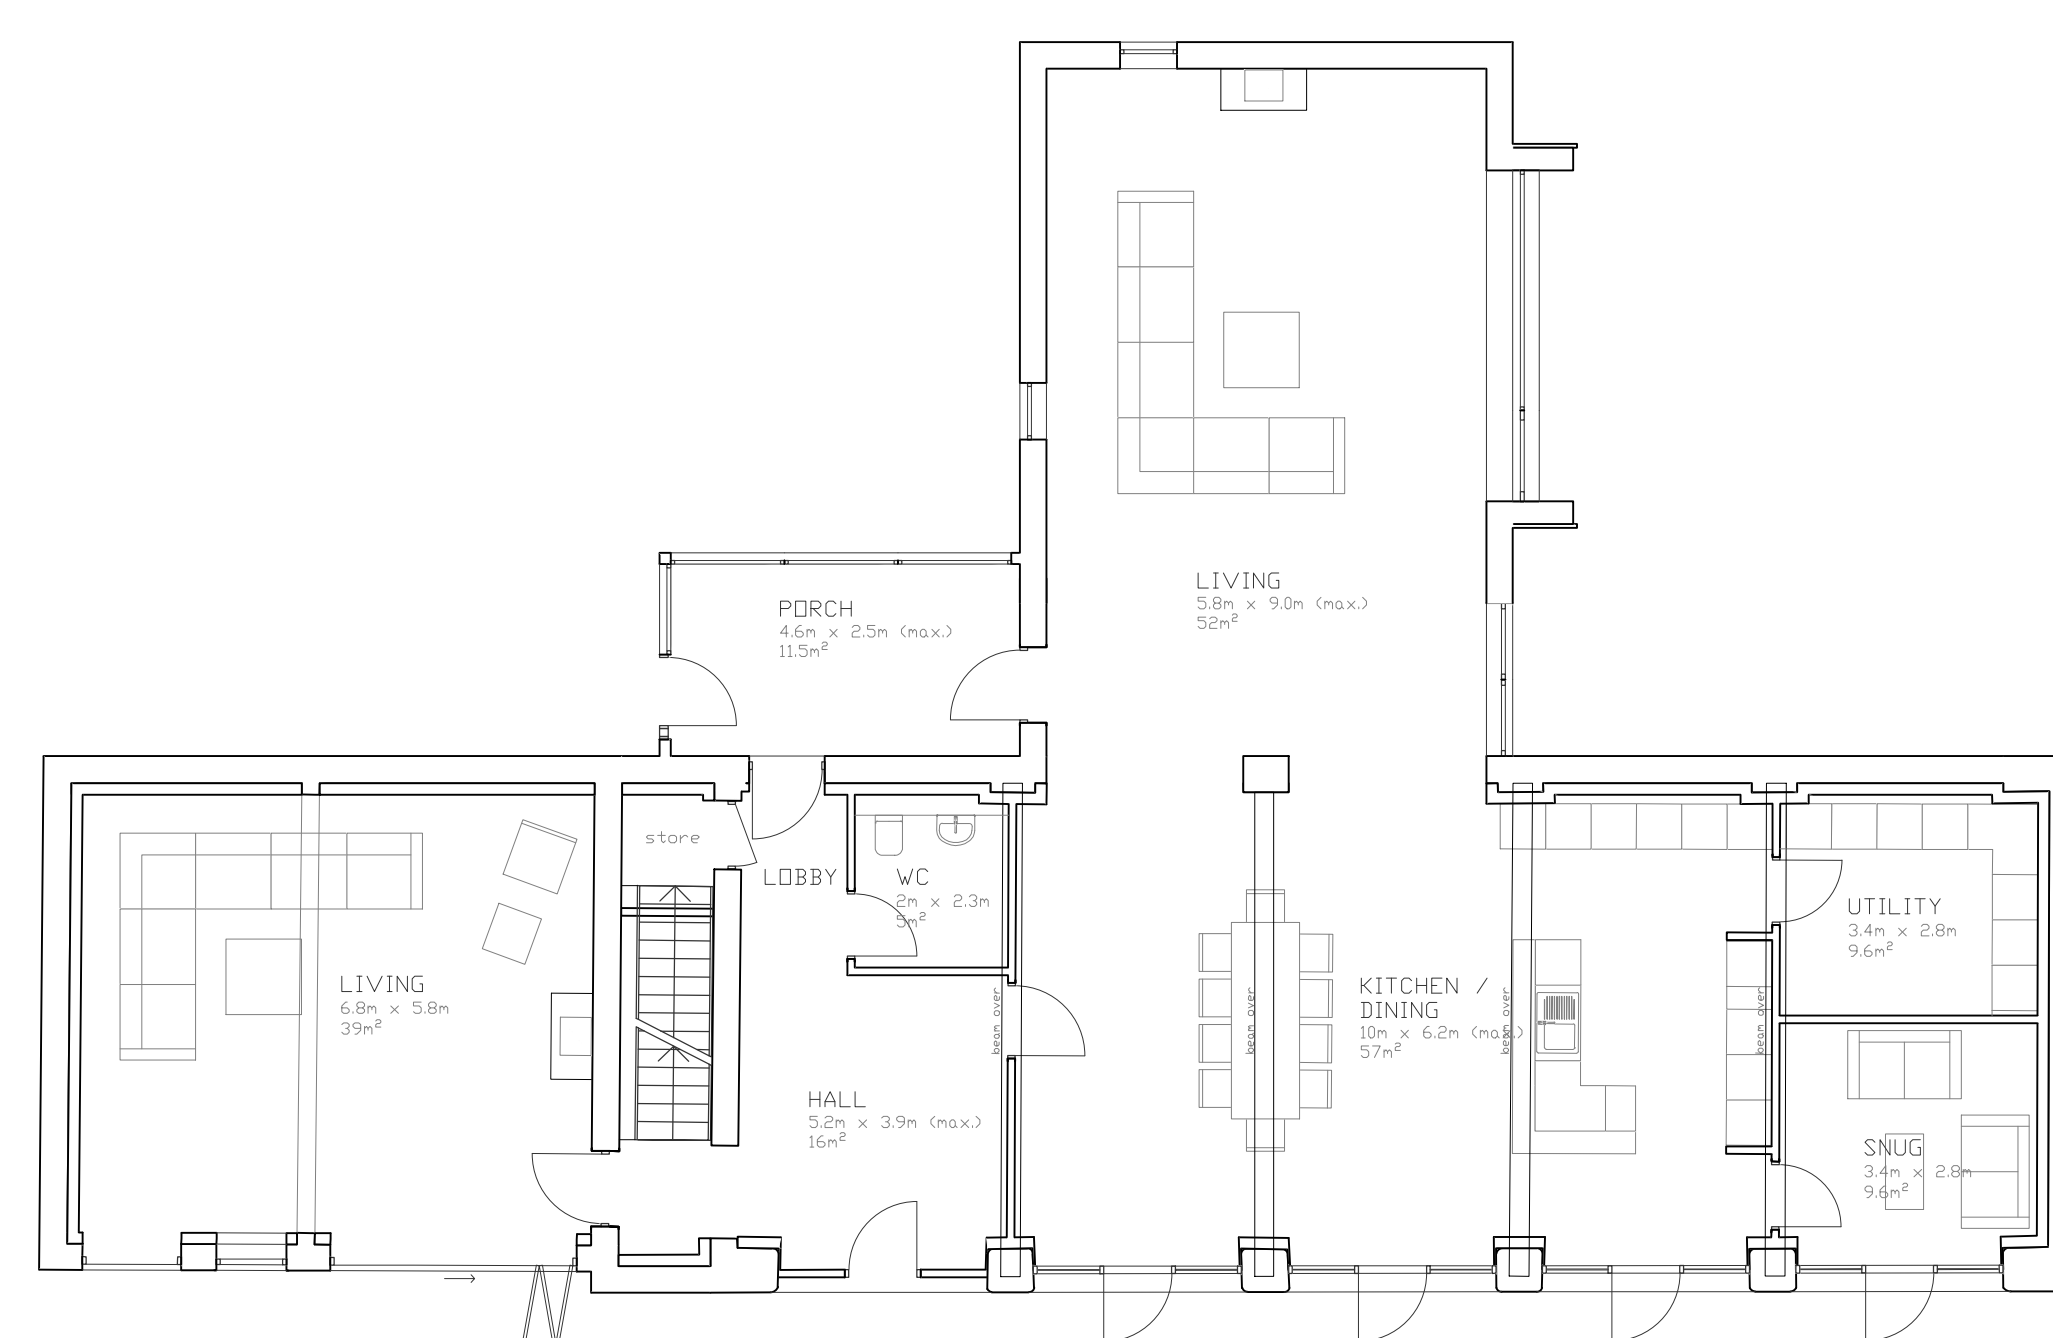

GROUND FLOOR PLAN (1:100)




A WEST ELEVATION (1:100)




C1 EAST ELEVATION (1:100)



C EAST ELEVATION (1:100)

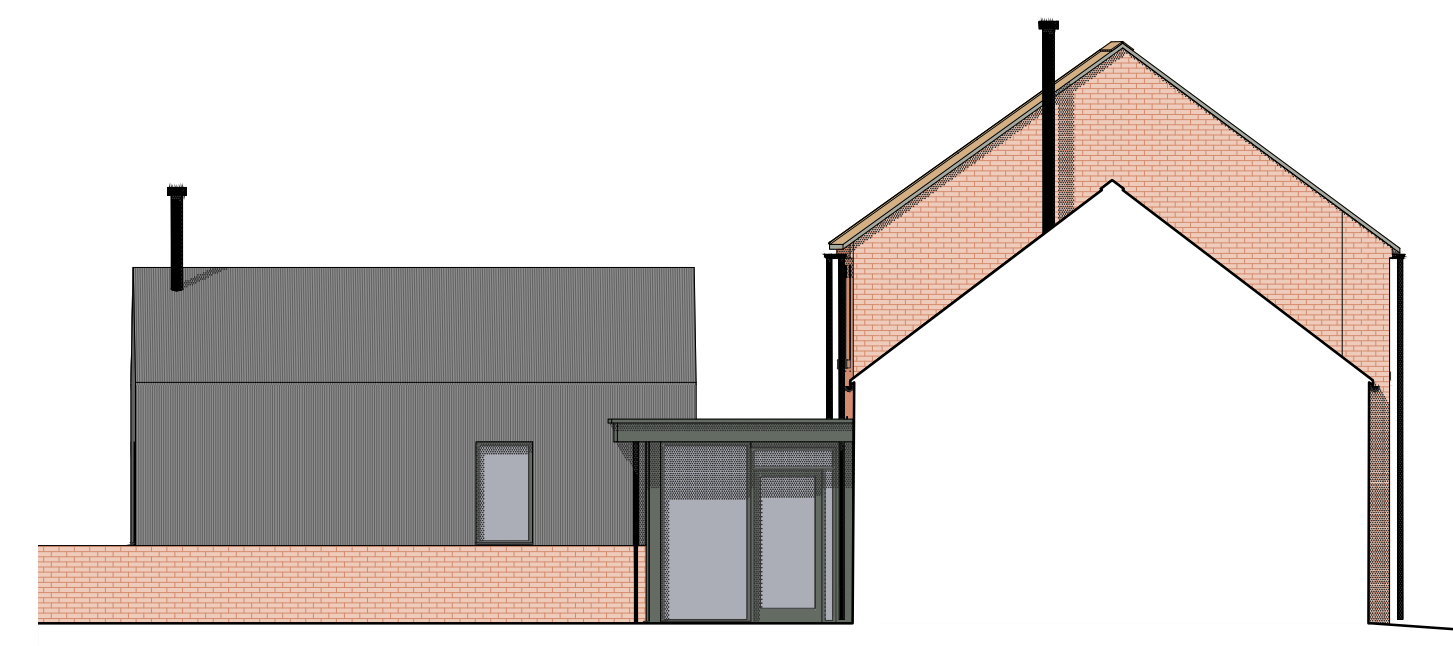


B1 NORTH ELEVATION (1:100)

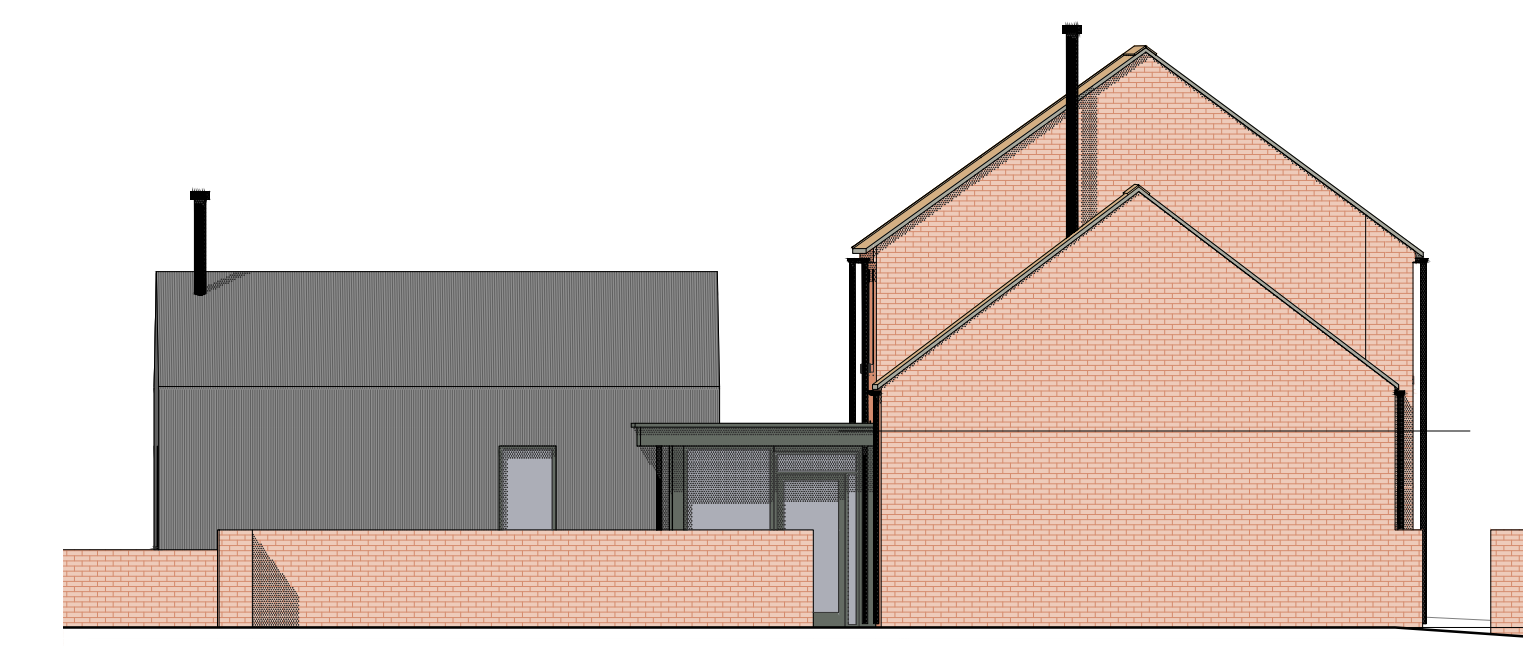

B NORTH ELEVATION (1:100)




D SOUTH ELEVATION (1:100)

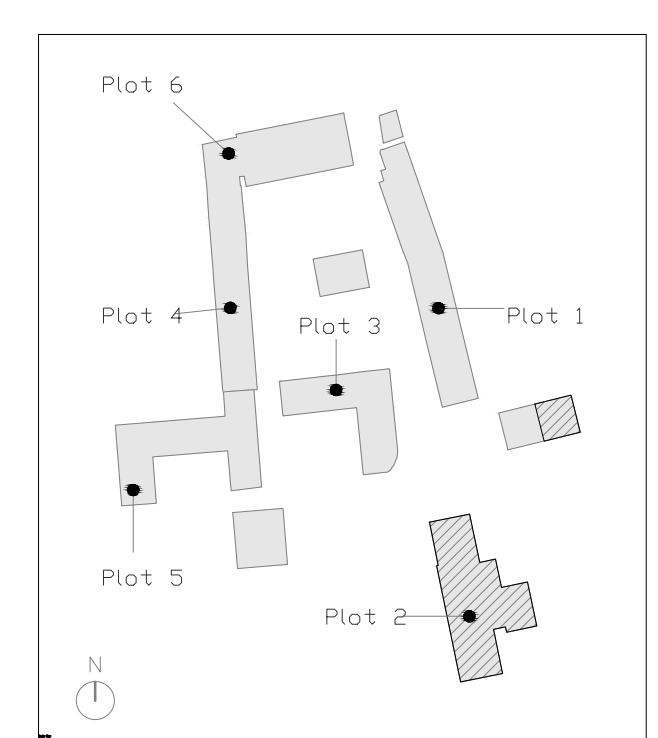

KEY PLAN (1:1250)

Rev	Date	Drawn	Check'd	Description
P5	3/3/2022	HP		Scale Bar added
P4	22/06/17	JH	MB	Window in South elevation amended to retain existing structural opening following planning officer comments. Clarification of existing opening to West elevation retained with set back back wall.
P3	29/02/16	JH	MB	Layout amendment to change orientation of proposed extension following consultation with the Conservation Officer.
P2	22/12/15	JH	MB	Layout amended - extension to the east to provide additional living space.

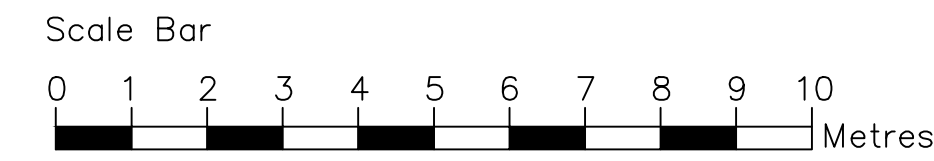

Project
Manor Farm
 Address
 Manor Farm, Harpham, E. Riding, YO25 4QS
 Client
 Sir Charles Legard

Drawing
PLOT 2 PROPOSALS

Sheet Size
 A1

Drawn
 JH

First Issue Date
 30/11/2015

Scale
 1:100

Checked
 MB

Drawing No.
1116_AR50_02_P5

Rev.