





A ELEVATION (1:100)

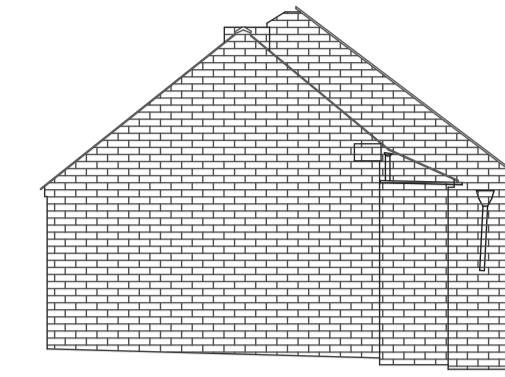


B ELEVATION (1:100)

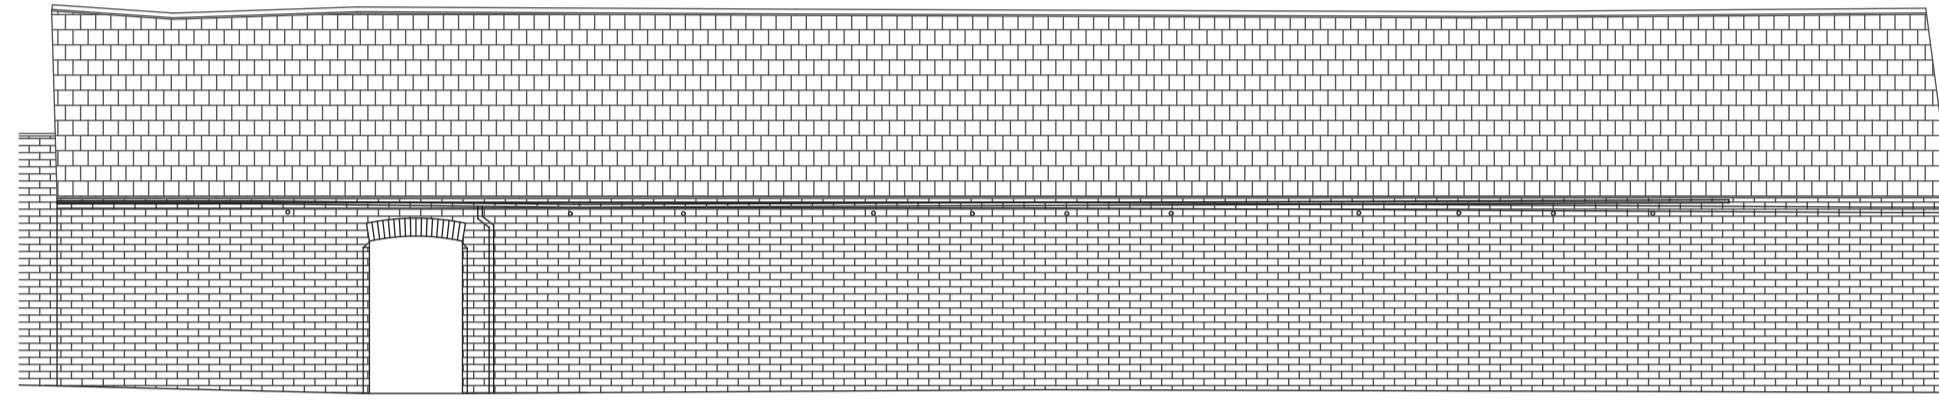


C ELEVATION (1:100)

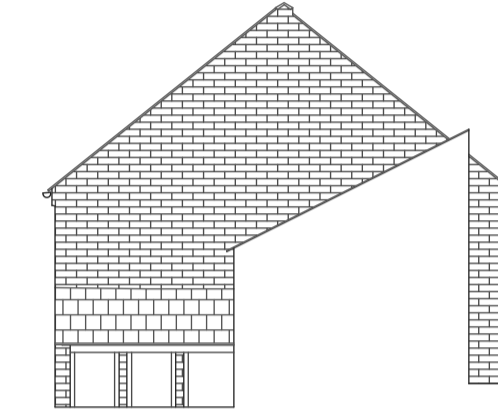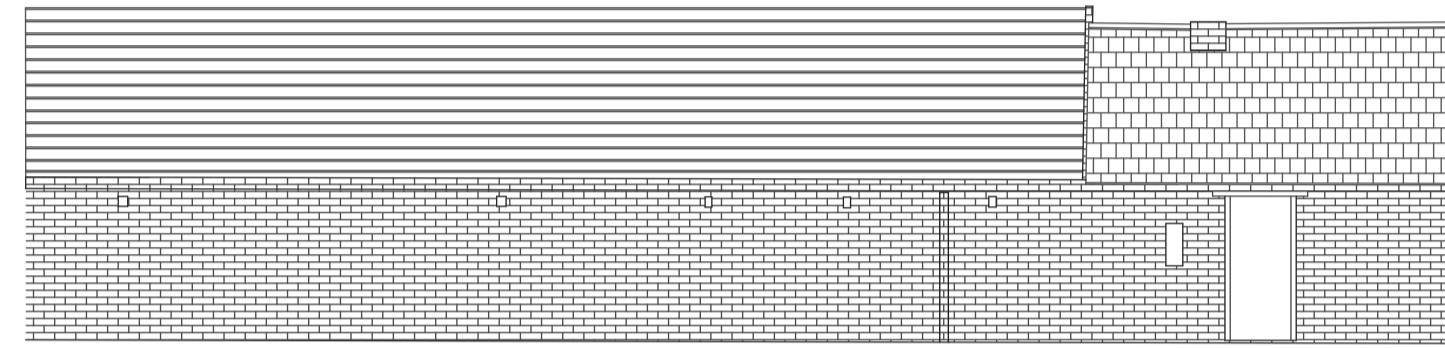


D ELEVATION (1:100)

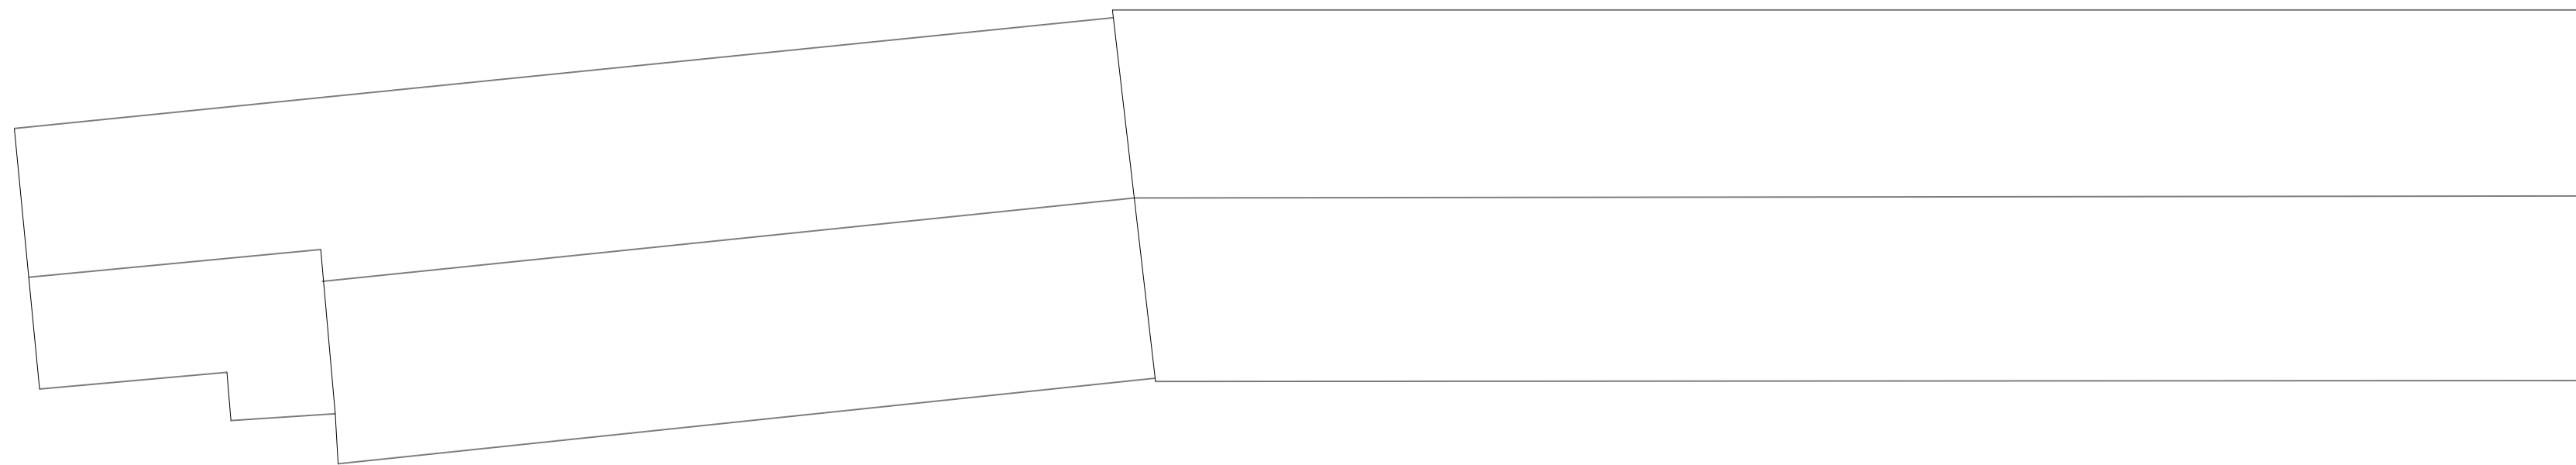

ROOF PLAN (1:100)

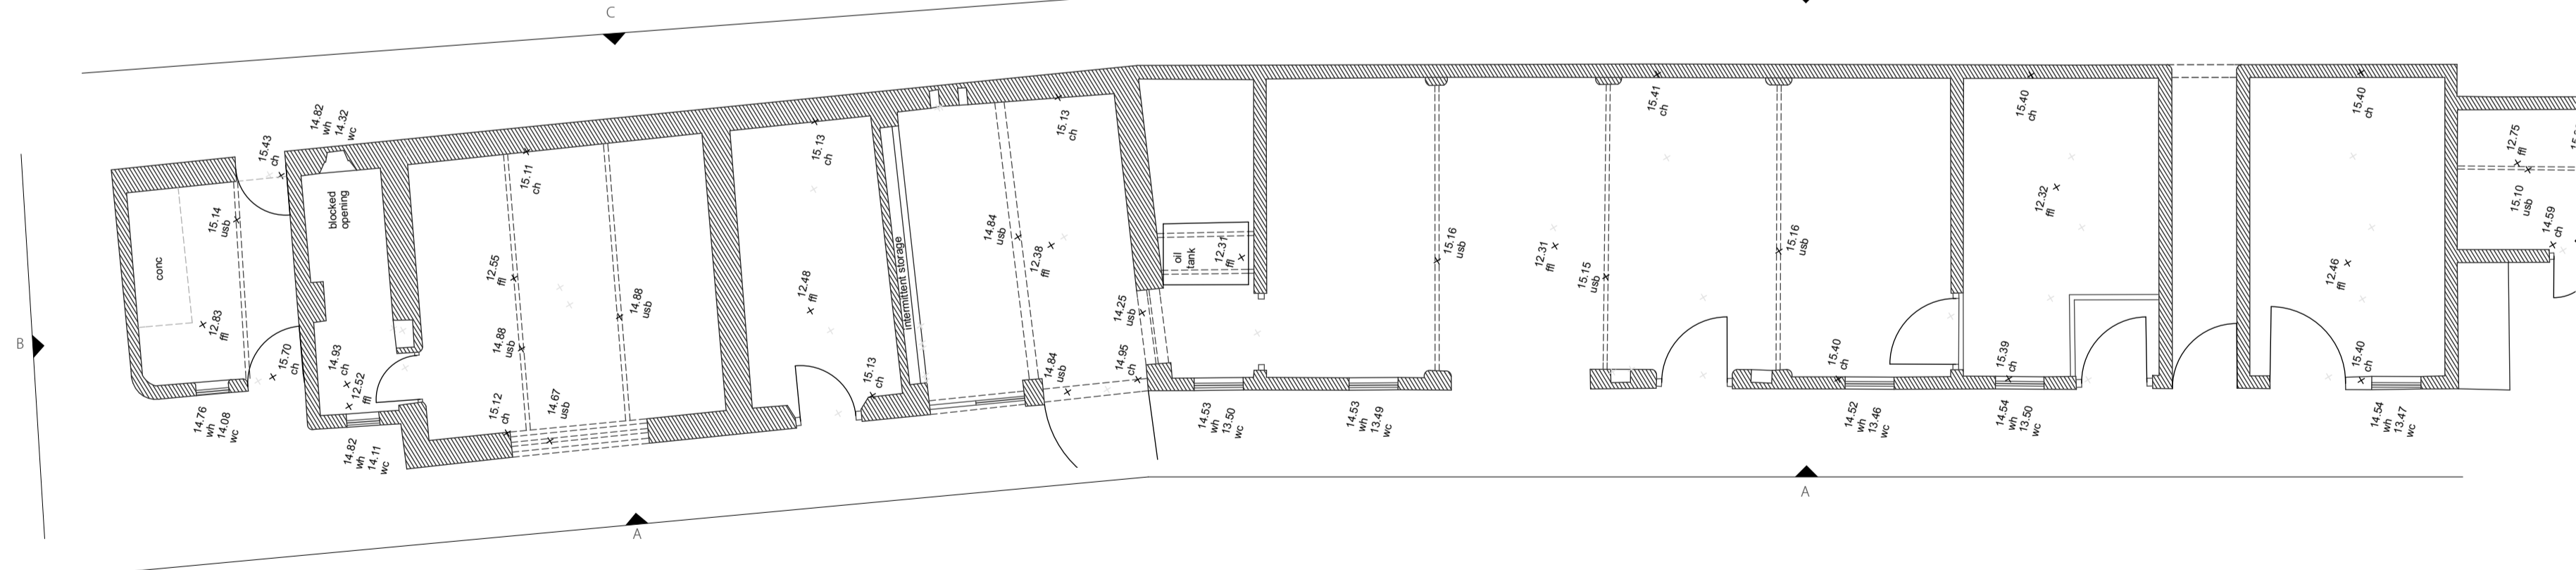

GROUND PLAN (1:100)

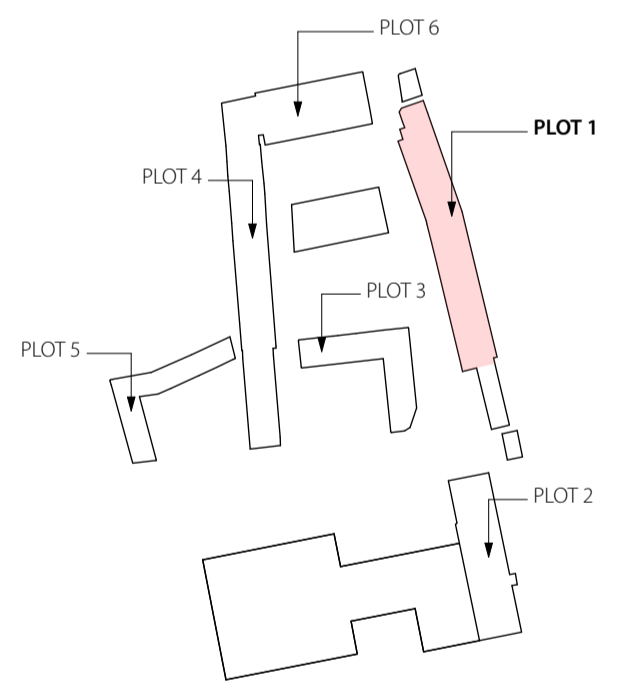

KEY PLAN (1:1250)

Rev	Date	Drawn	CHK'd	Description

Project
Manor Farm
 Address
 Manor Farm, Harpham, E. Riding, YO25 4QS
 Client

Drawing
PLOT 1
EXISTING

Sheet Size A1	Drawn ---	First Issue Date 30/11/2015
Scale 1:100	Checked ---	Drawing No. 1116_EX50-01