



A ELEVATION (1:100)

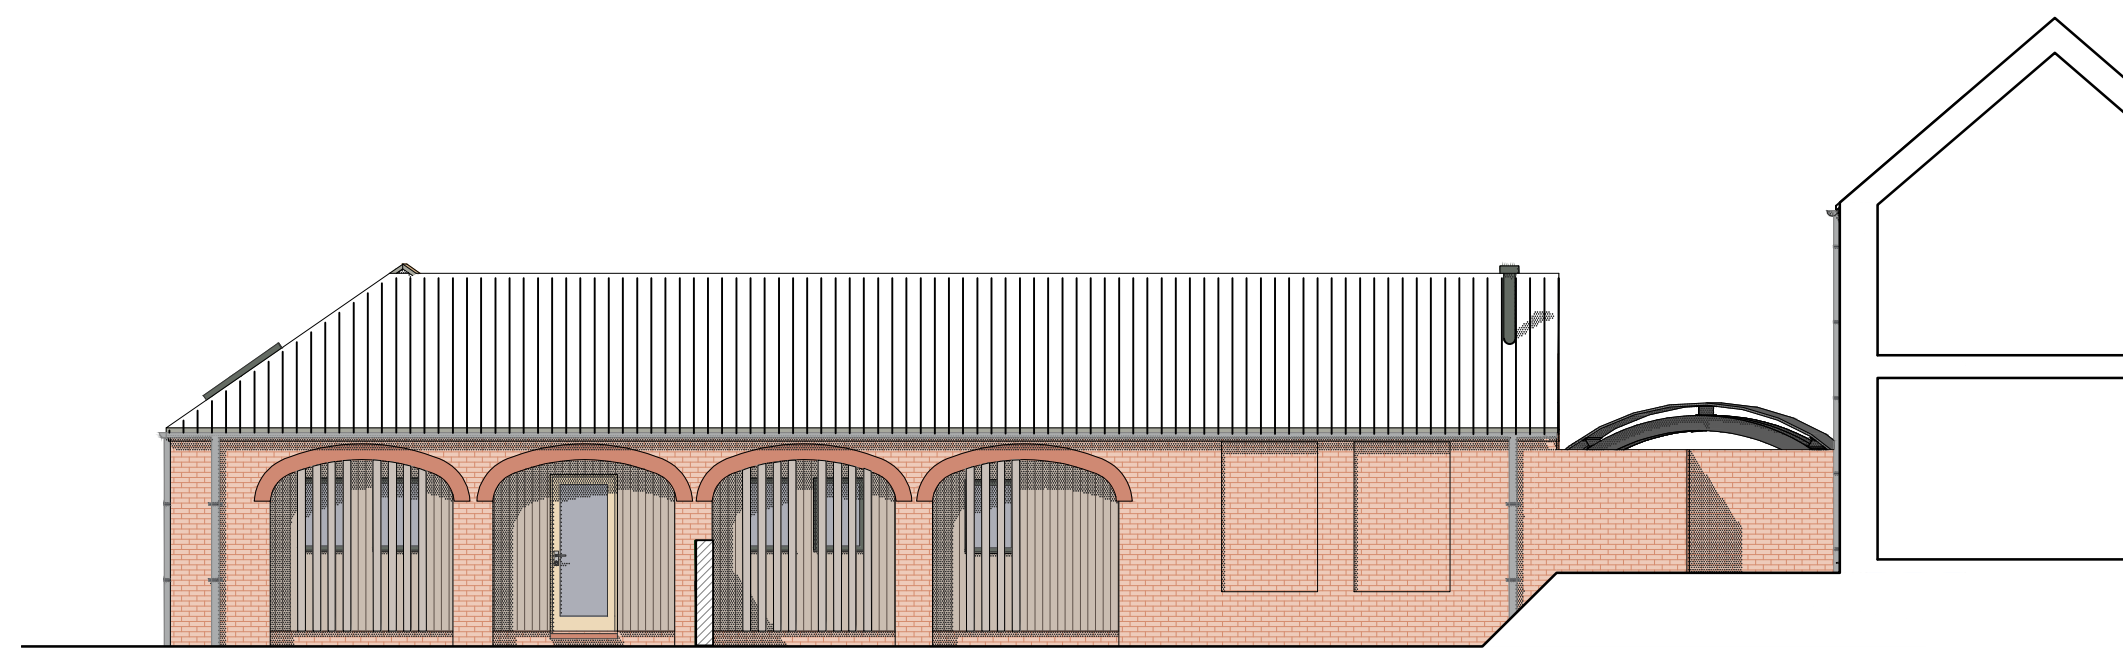


B ELEVATION - B (1:100)




C ELEVATION (1:100)

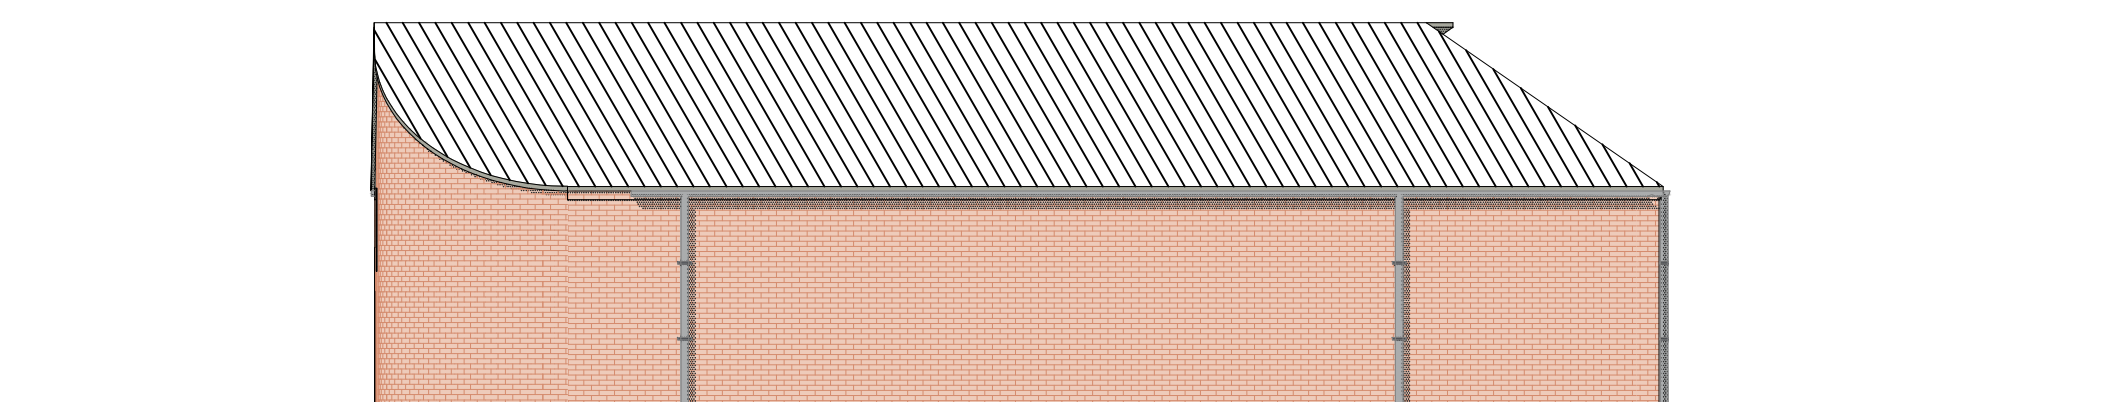



D ELEVATION (1:100)

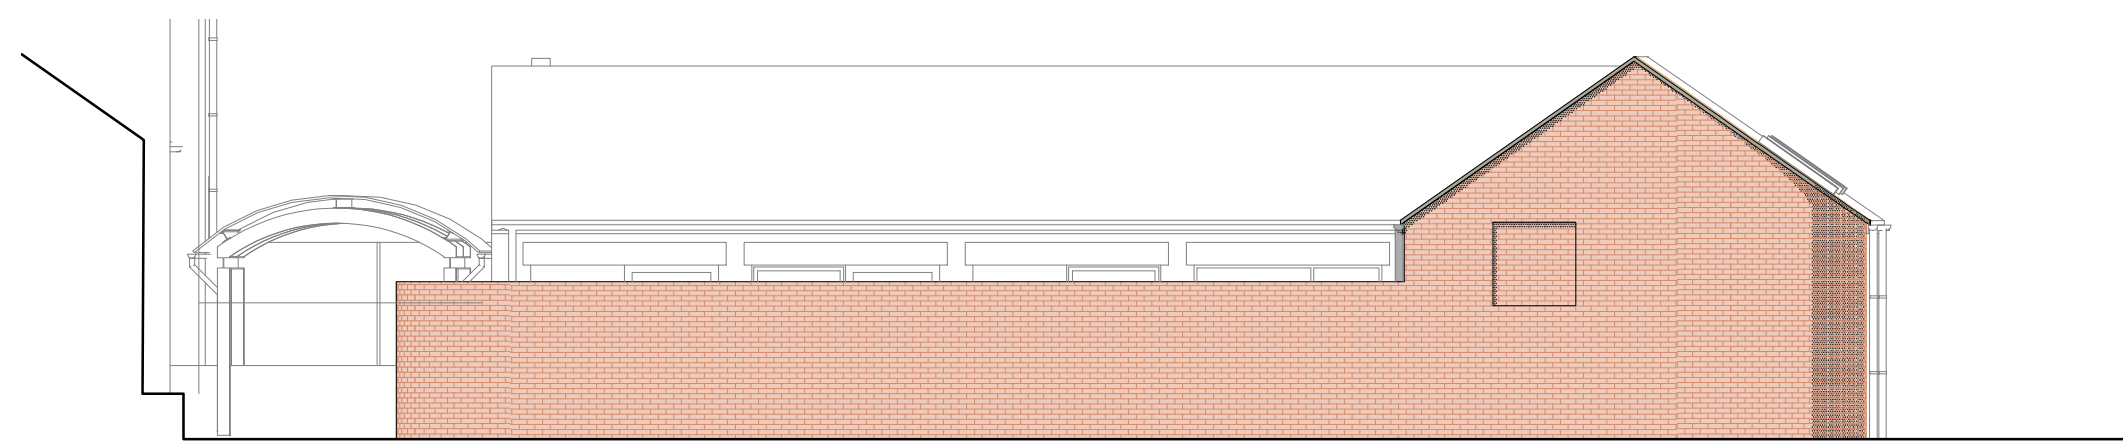


E ELEVATION (1:100)

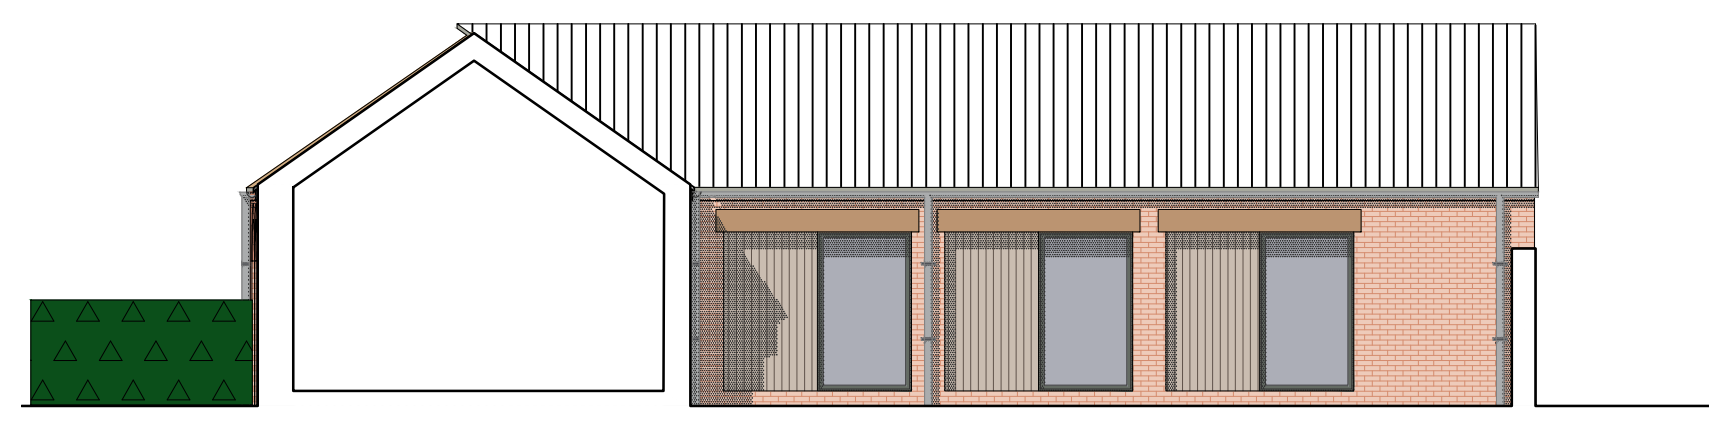


F ELEVATION (1:100)

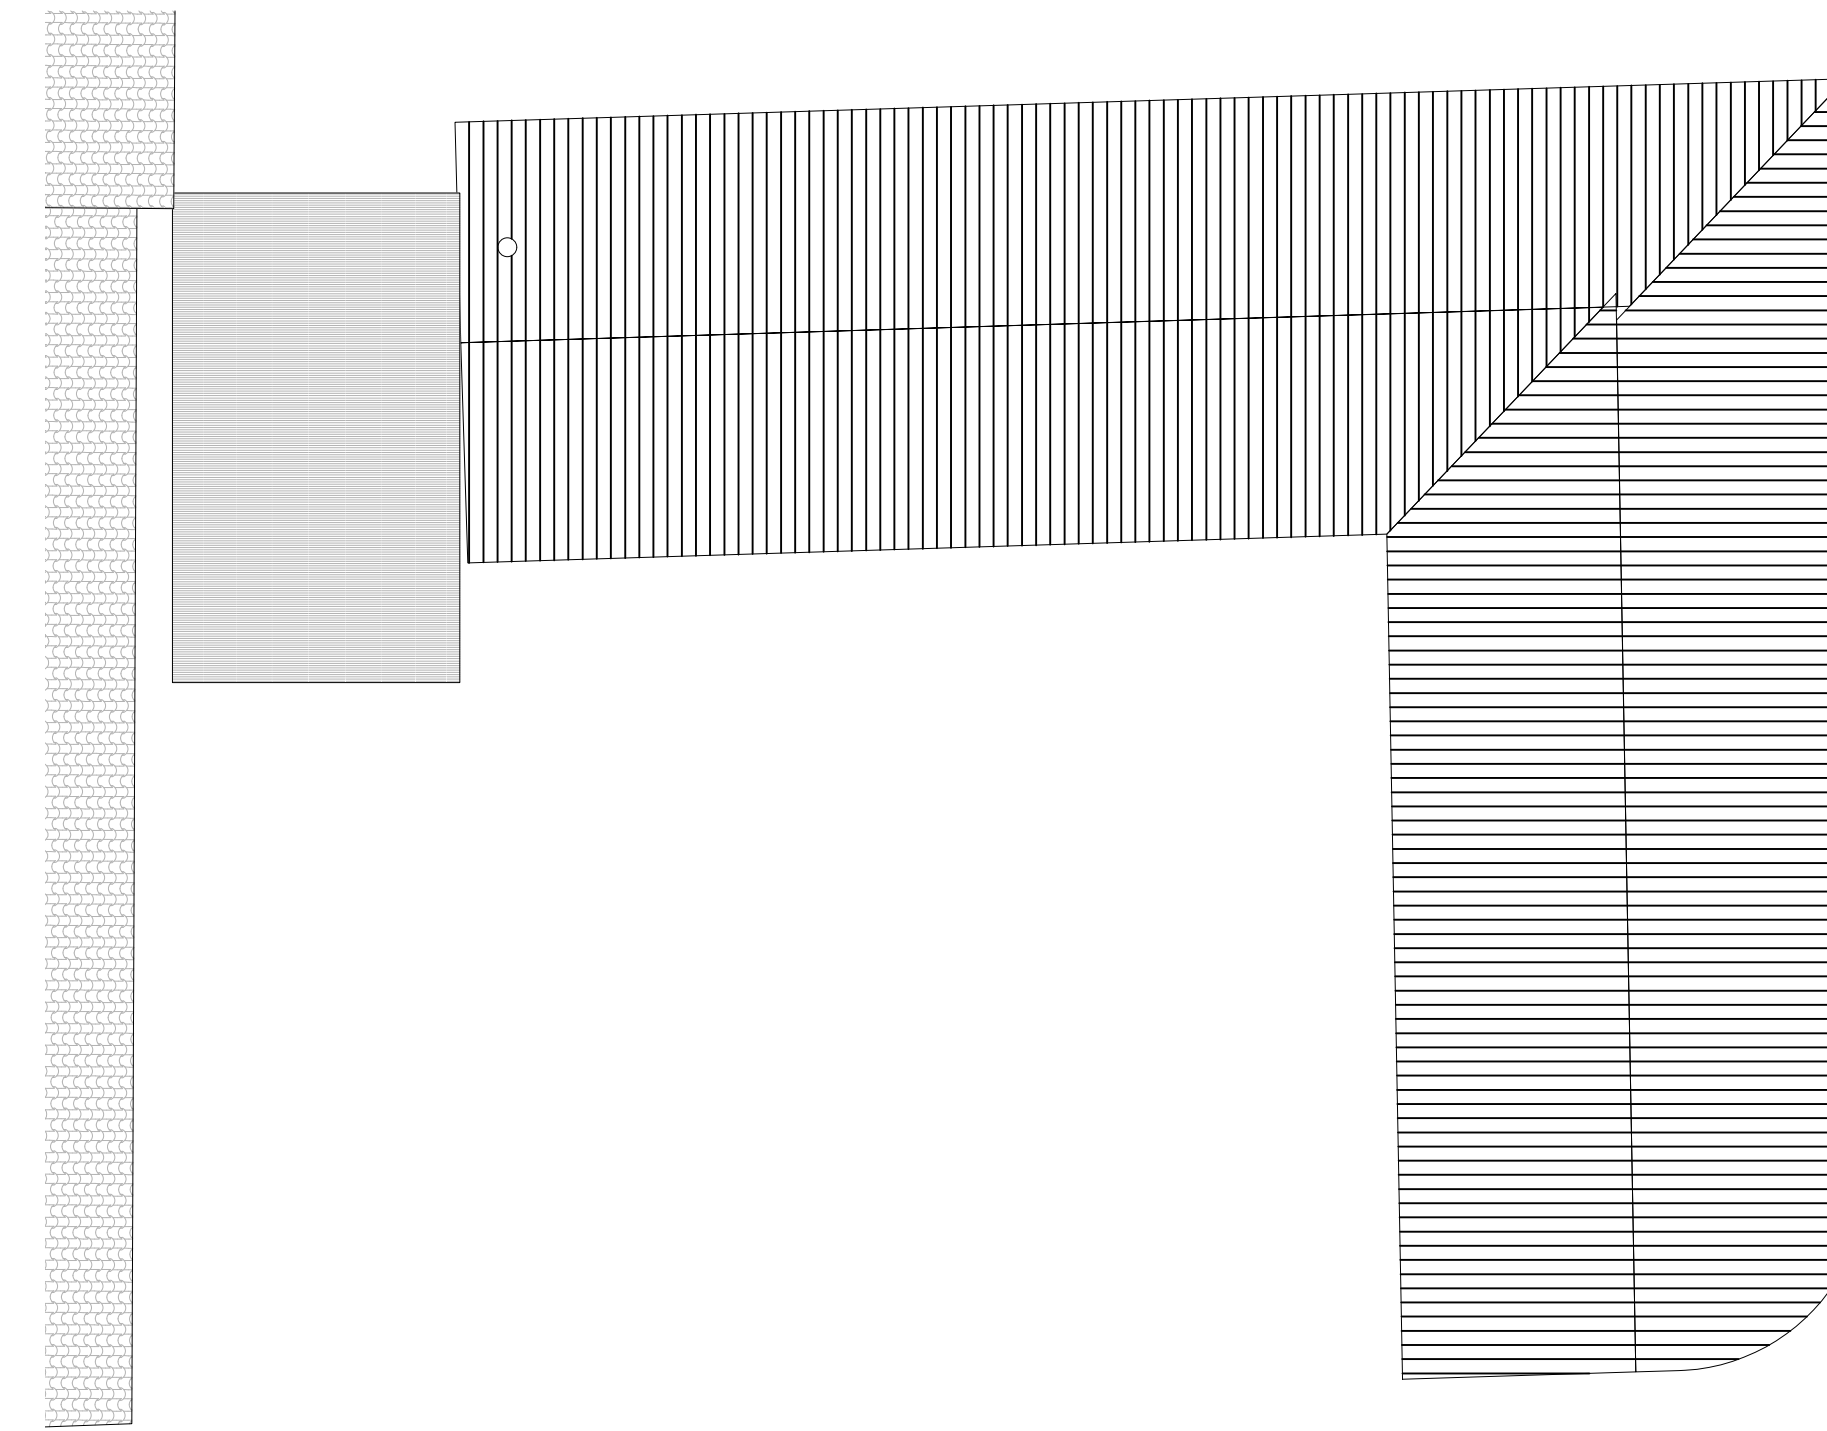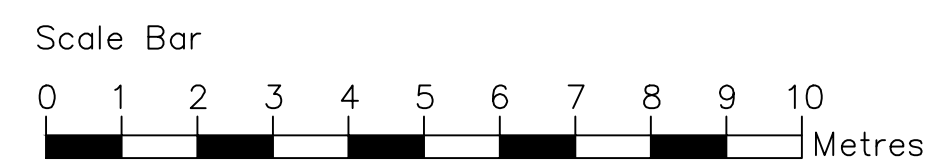

ROOF PLAN (1:100)

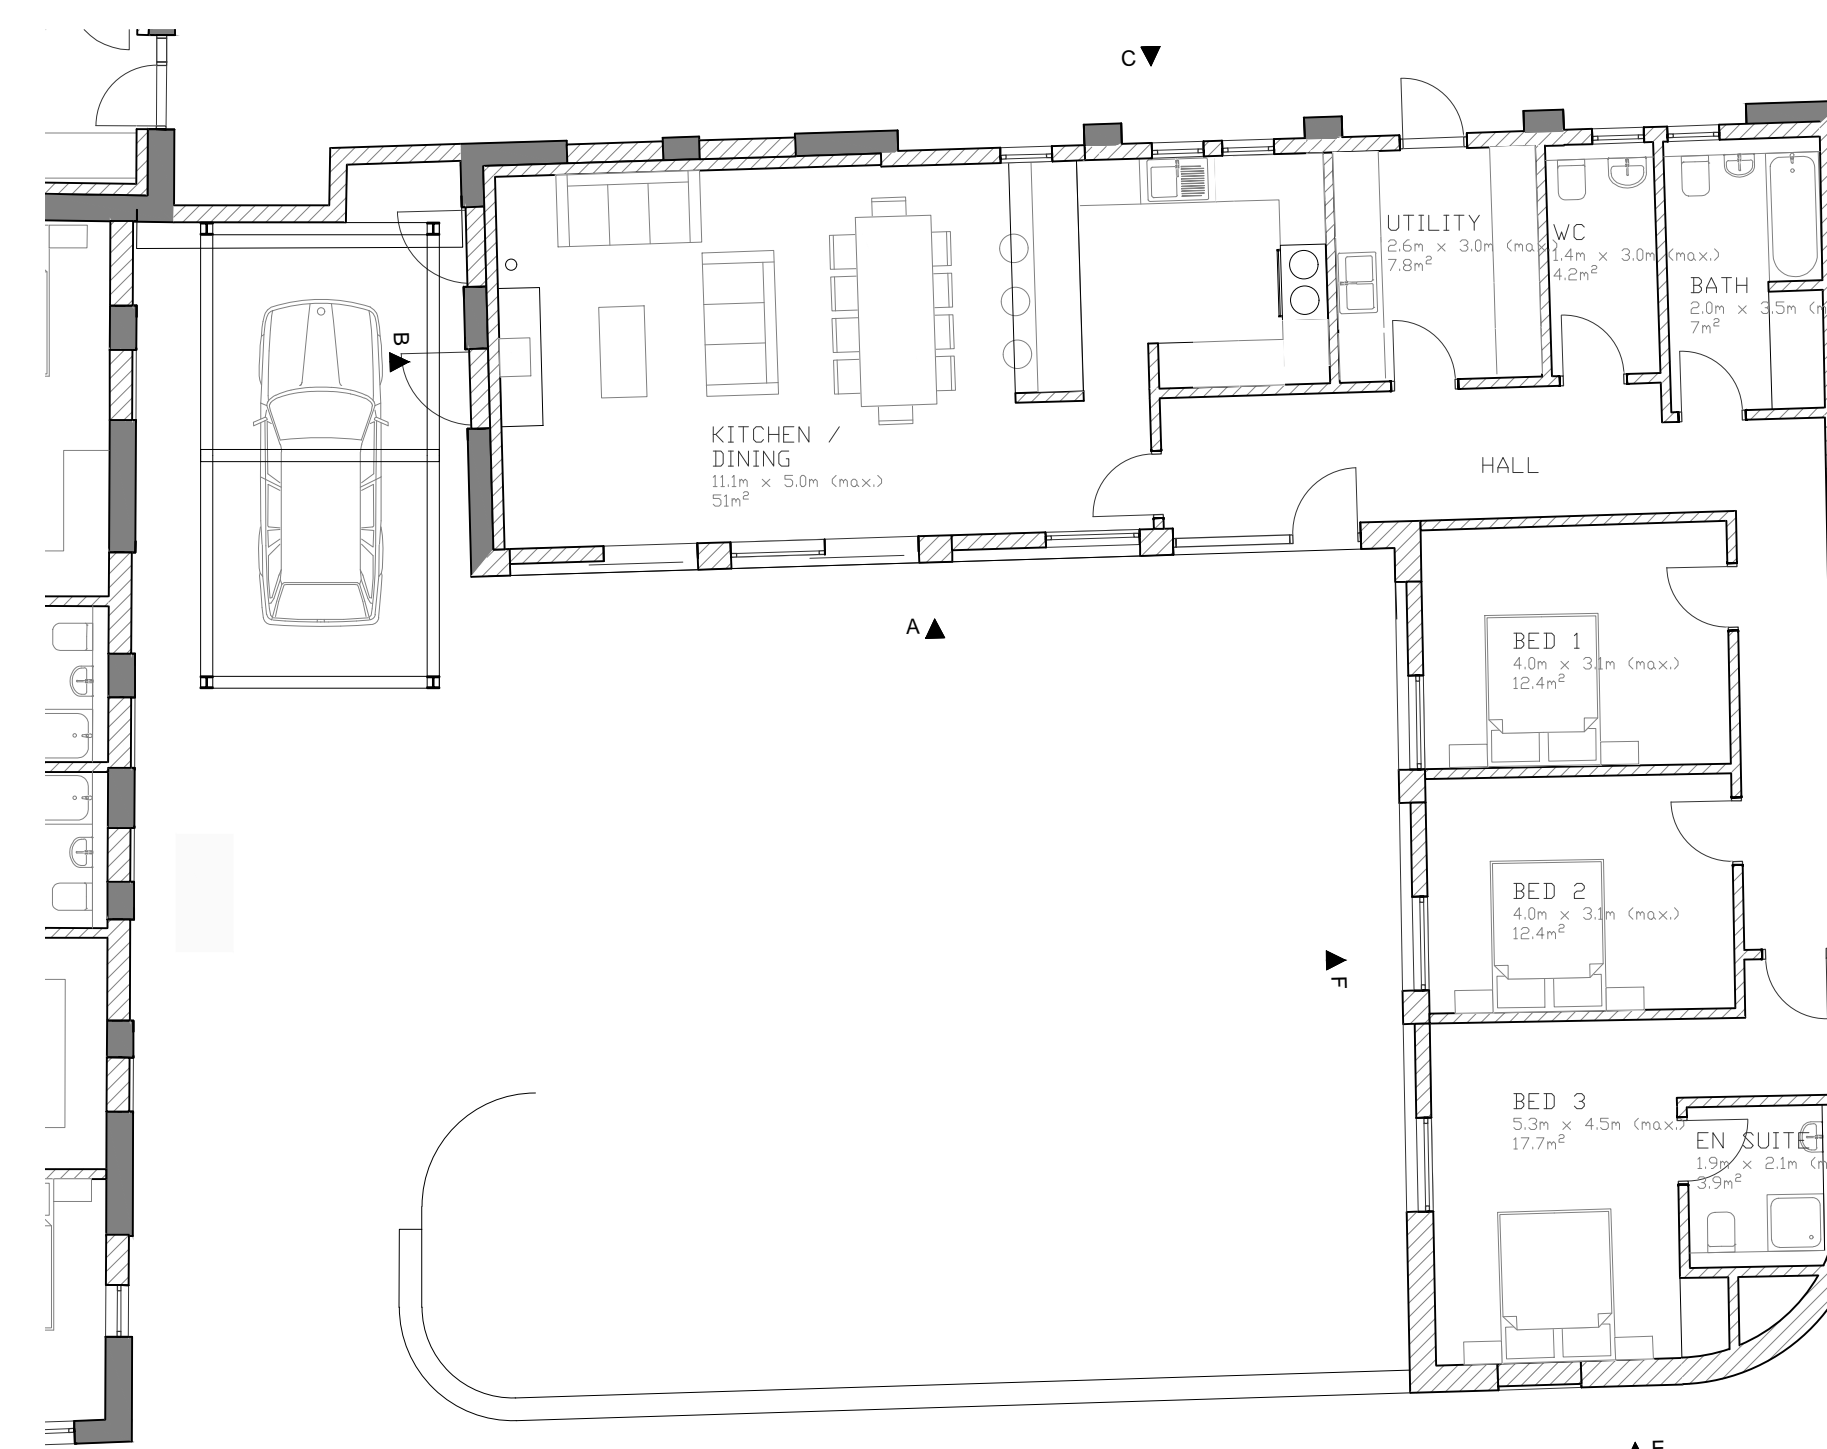

GROUND PLAN (1:100)

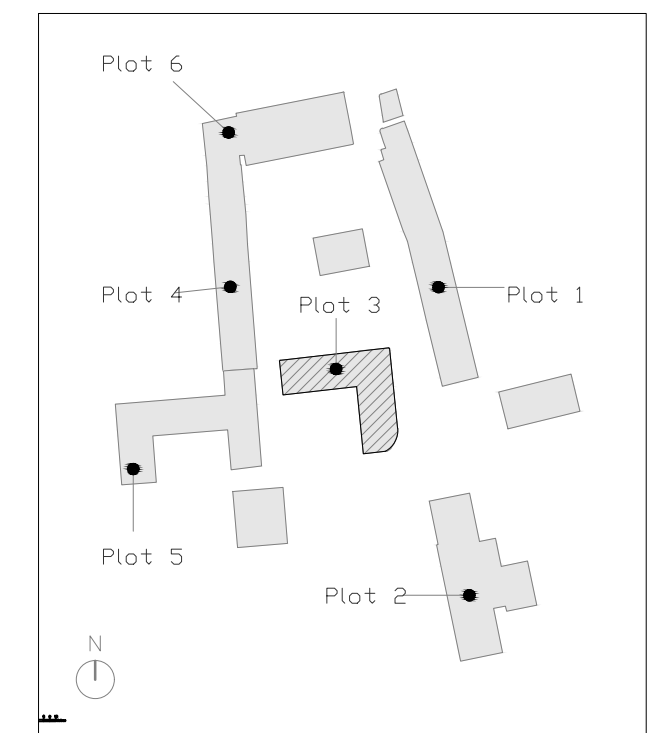

KEY PLAN (1:1250)

Rev	Date	Drawn	Check'd	Description
P3	22/06/17	JH	MB	Windows omitted from West elevation in response to planning officer comments.
P2	22/12/15	JH	MB	Layout amended - window from north elevation of living space omitted.
A	15/05/18	SB	MB	Plans revised to remove windows and add roof lights
B	30/02/22	HP		Roof lights omitted

Project
Manor Farm
 Address
 Manor Farm, Harpham, E. Riding, YO25 4QS
 Client
Sir Charles Legard

Drawing
PLOT 3 PROPOSALS

Sheet Size	Drawn	First Issue Date	DMY
A1	JH	30/11/2015	
Scale	Checked	Drawing No.	Rev.
1:100	MB	1116_AR50_03_B	