

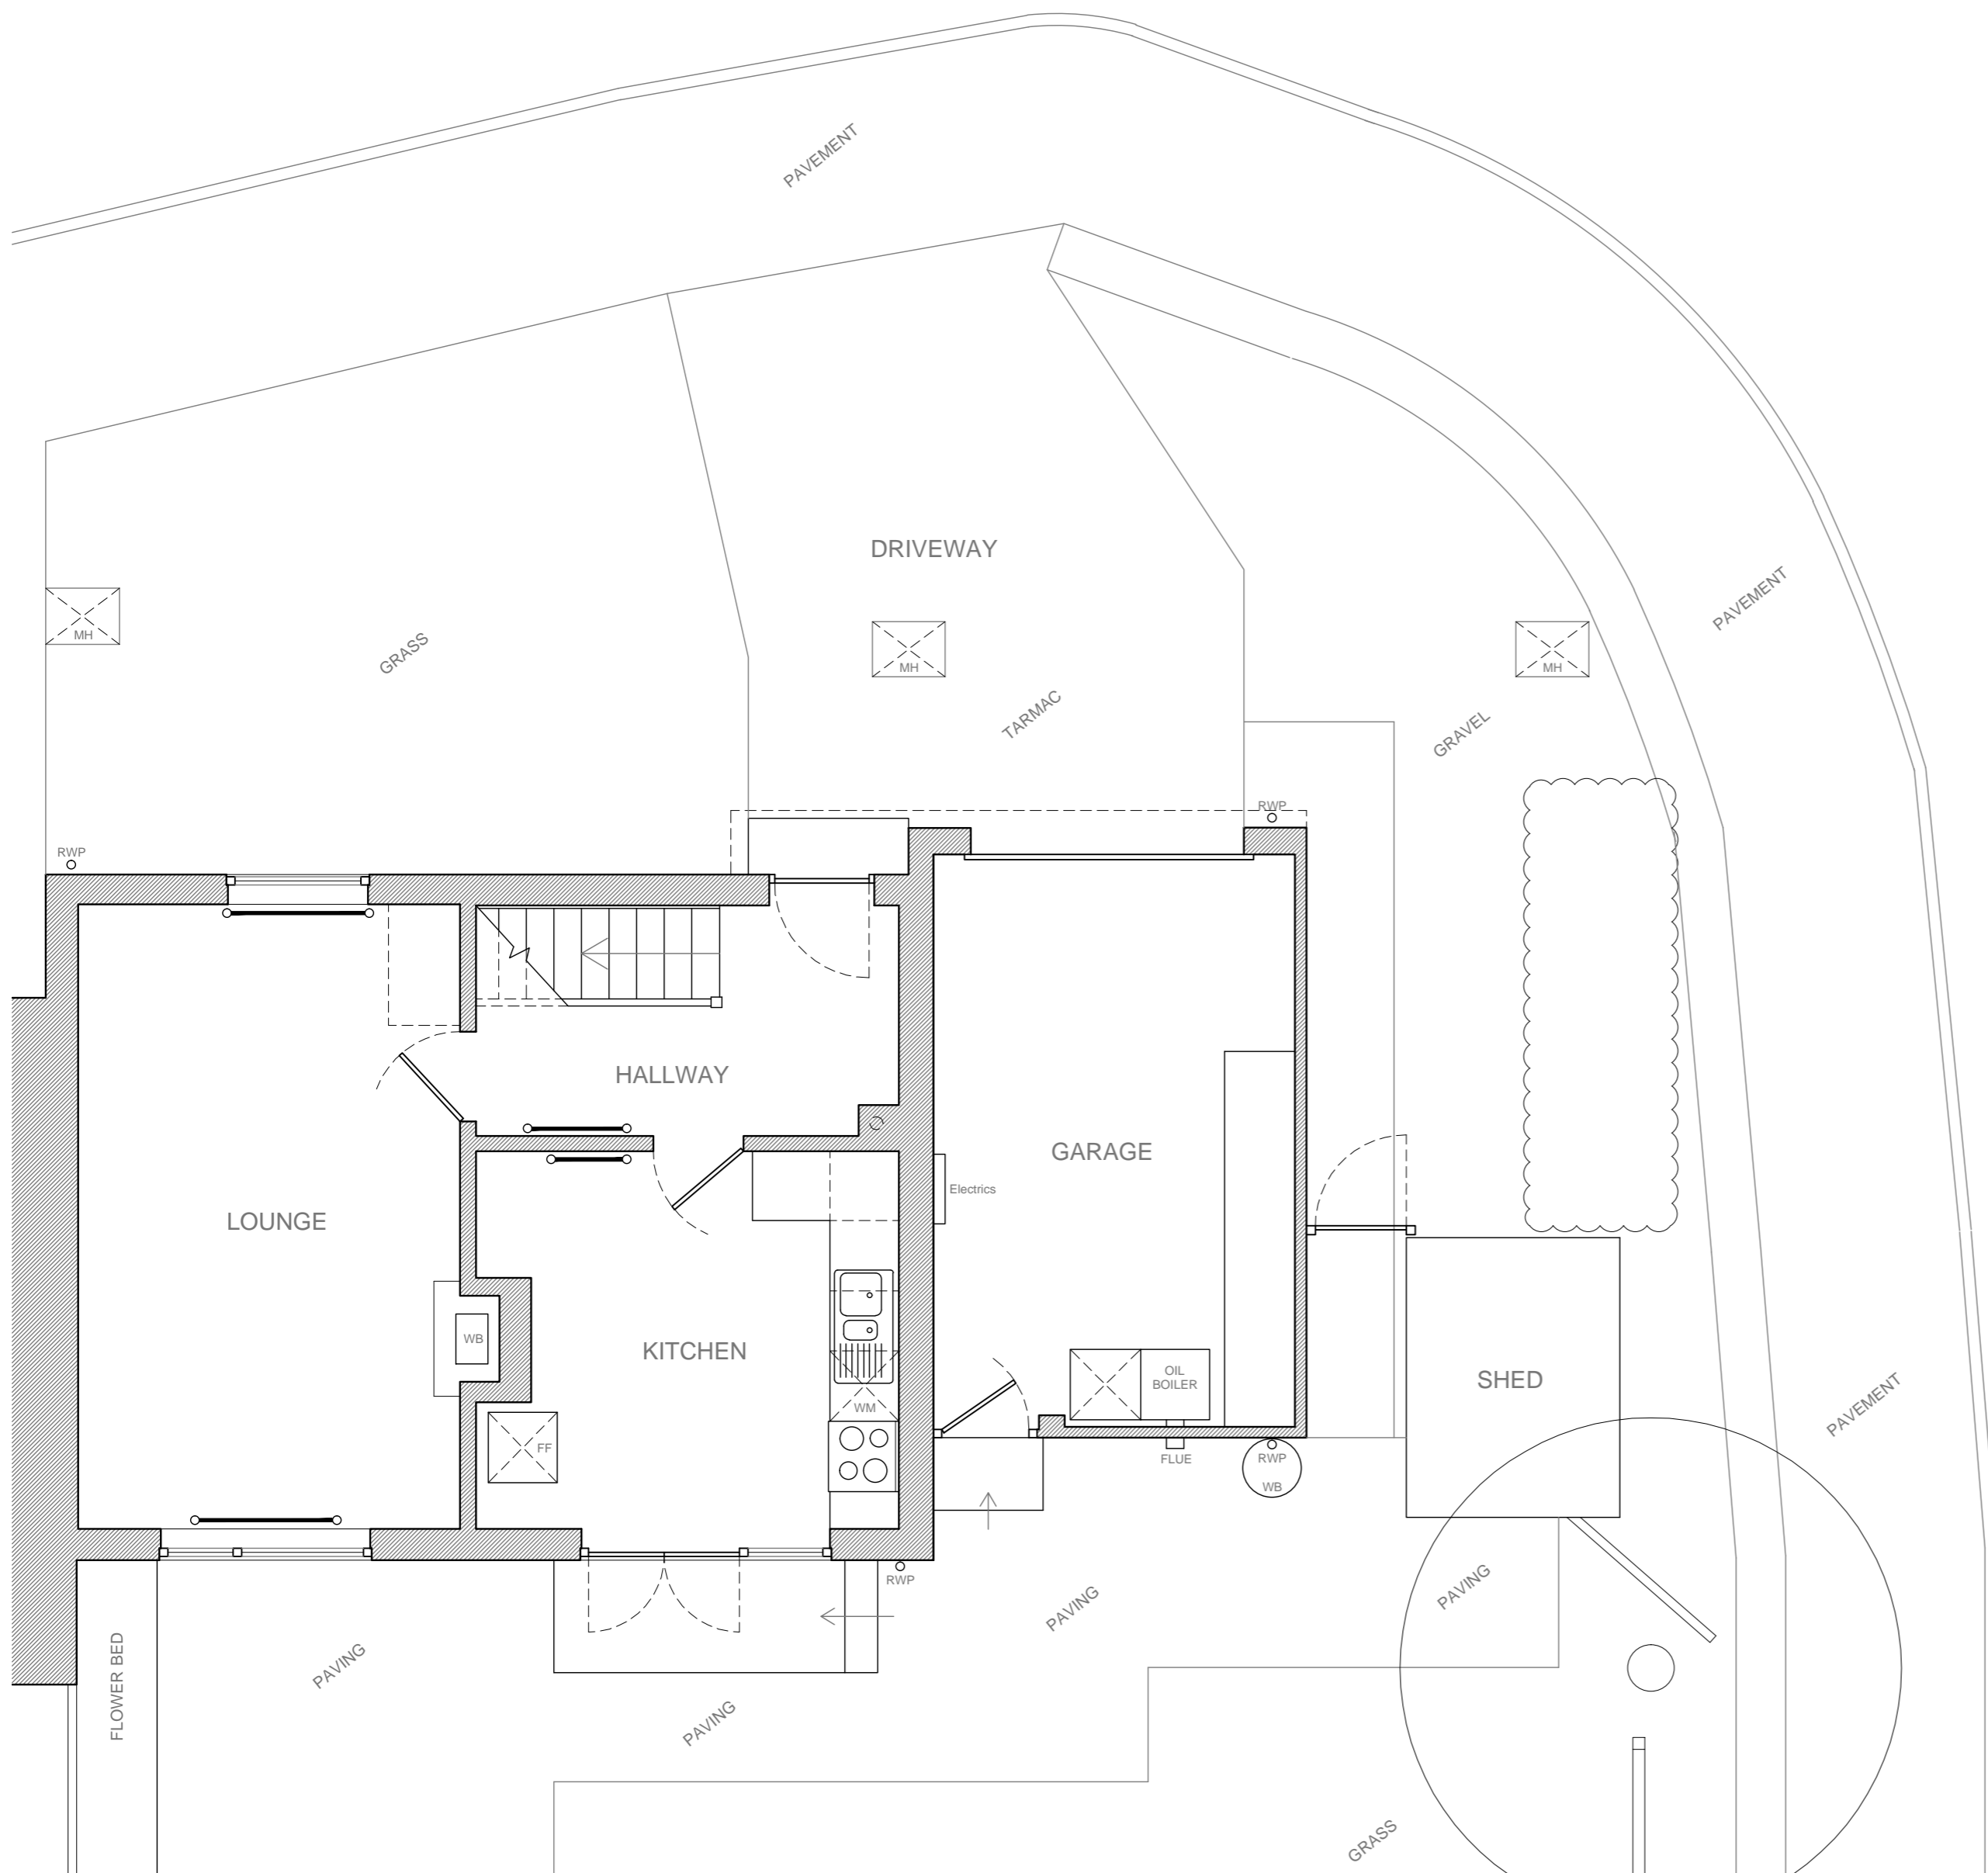
 


No responsibility is taken for measurements scaled off this drawing, unless otherwise stated. Use for reference purposes only.

Scale- 1:50

 

GROUND FLOOR PLAN – AS EXISTING
SCALE 1:50

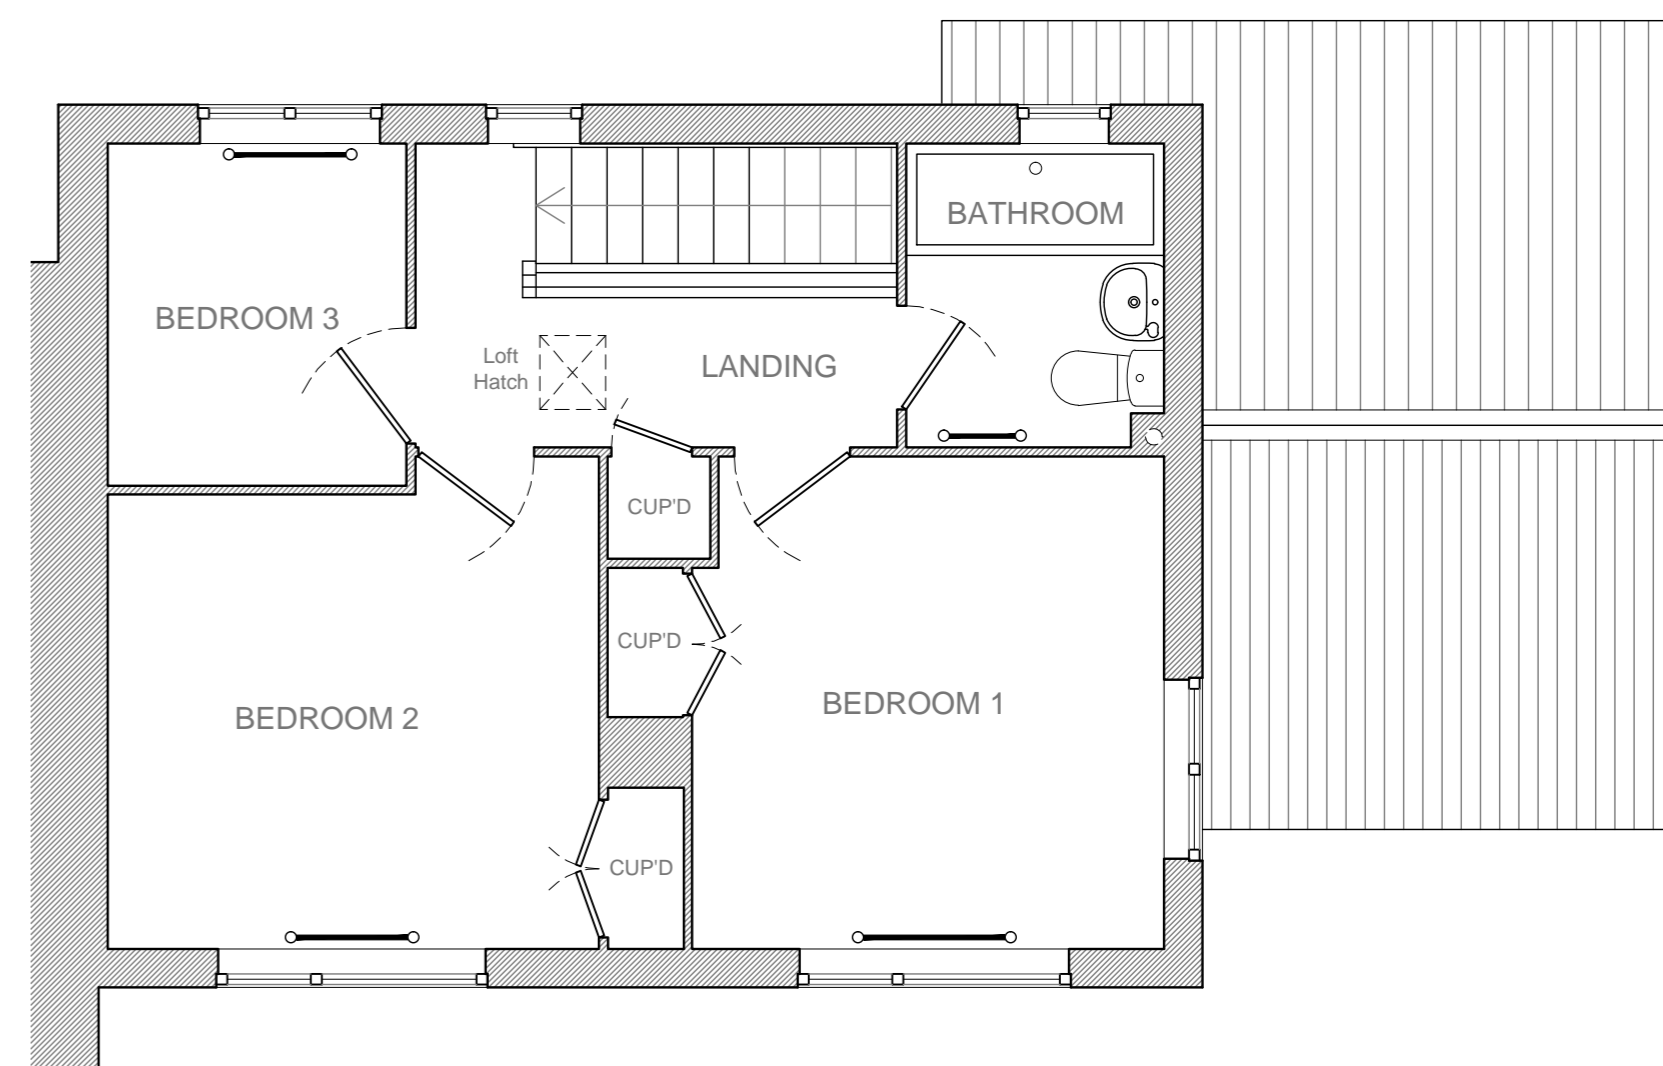

FIRST FLOOR PLAN – AS EXISTING
SCALE 1:50

1 KNOLL HILL VIEW
TRUDOXHILL

AS EXISTING

A	-	
DATE	FEBRUARY 2022	
JOB	1 KNOLL HILL VIEW TRUDOXHILL	
DRAWING	GROUND & FIRST FLOOR AS EXISTING	
SCALE	1/50 @ A2	
JOB	DWG.	REV.
2022	02	-