


No responsibility is taken for measurements scaled off this drawing, unless otherwise stated. Use for reference purposes only.

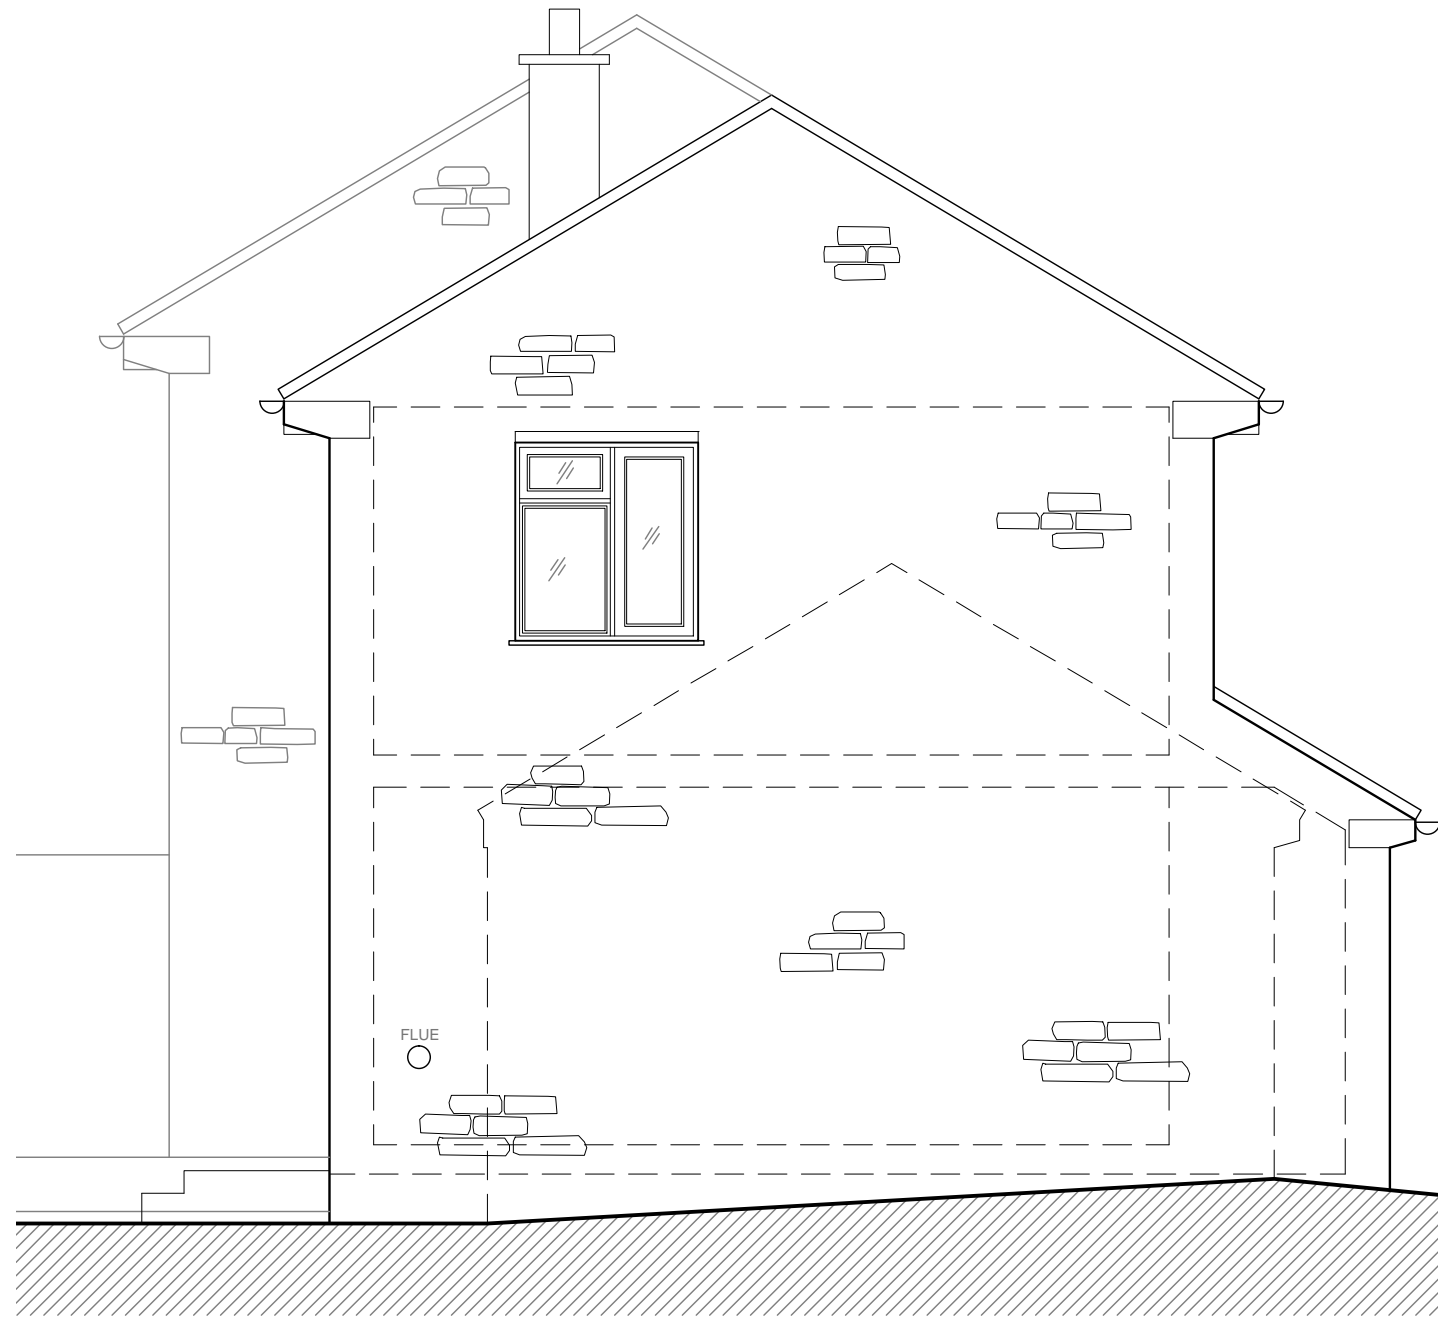


EAST ELEVATION - AS PROPOSED - SCALE 1:50



NORTH ELEVATION - AS PROPOSED - SCALE 1:50



SOUTH ELEVATION - AS PROPOSED - SCALE 1:50

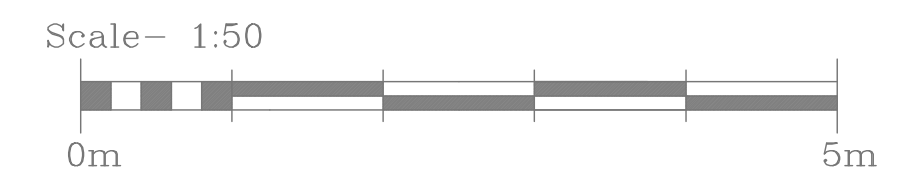

1 KNOLL HILL VIEW
TRUDOXHILL

AS PROPOSED

A		
DATE	APRIL 2022	
JOB	1 KNOLL HILL VIEW TRUDOXHILL	
DRAWING	ELEVATIONS AS PROPOSED	
SCALE	1/50 @ A2	
JOB	DWG.	REV.
2022	11	-