



No responsibility is taken for measurements scaled off this drawing, unless otherwise stated. Use for reference purposes only.

Scale- 1:50

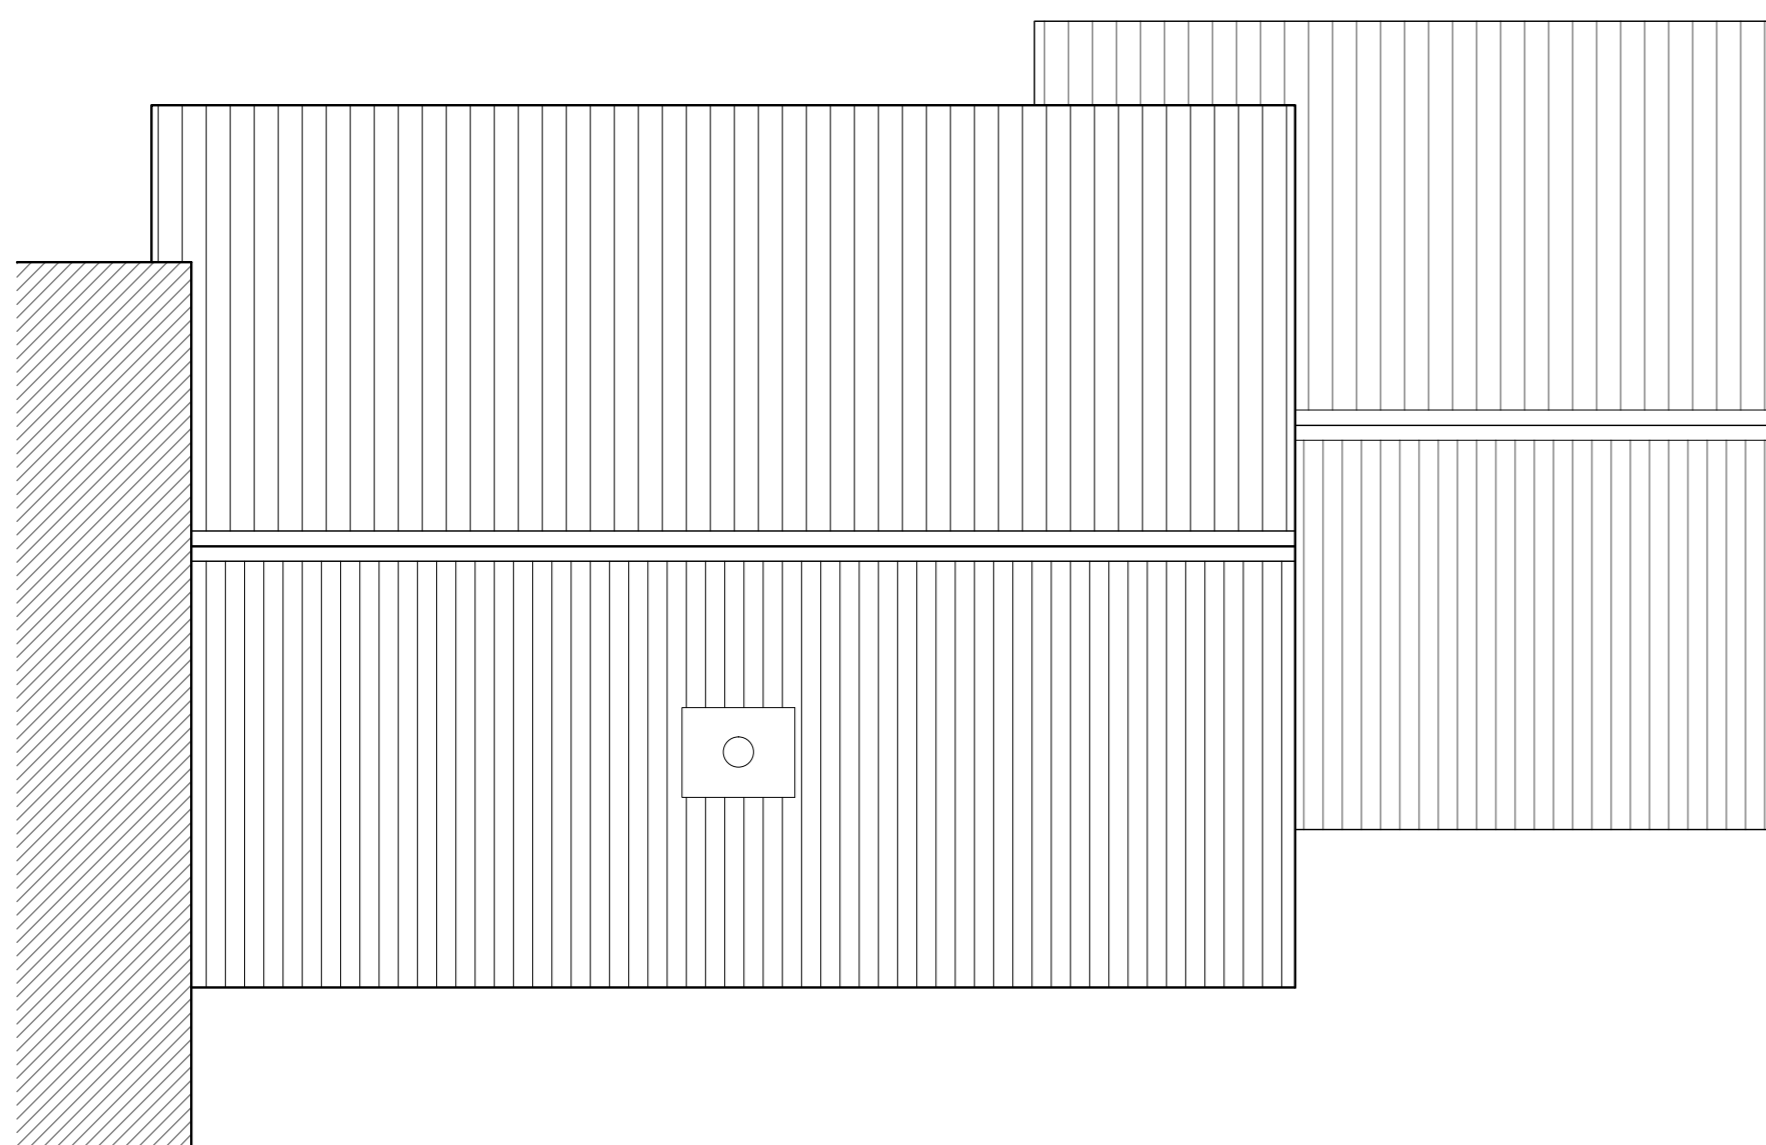

ROOF PLAN - AS EXISTING
SCALE 1:50

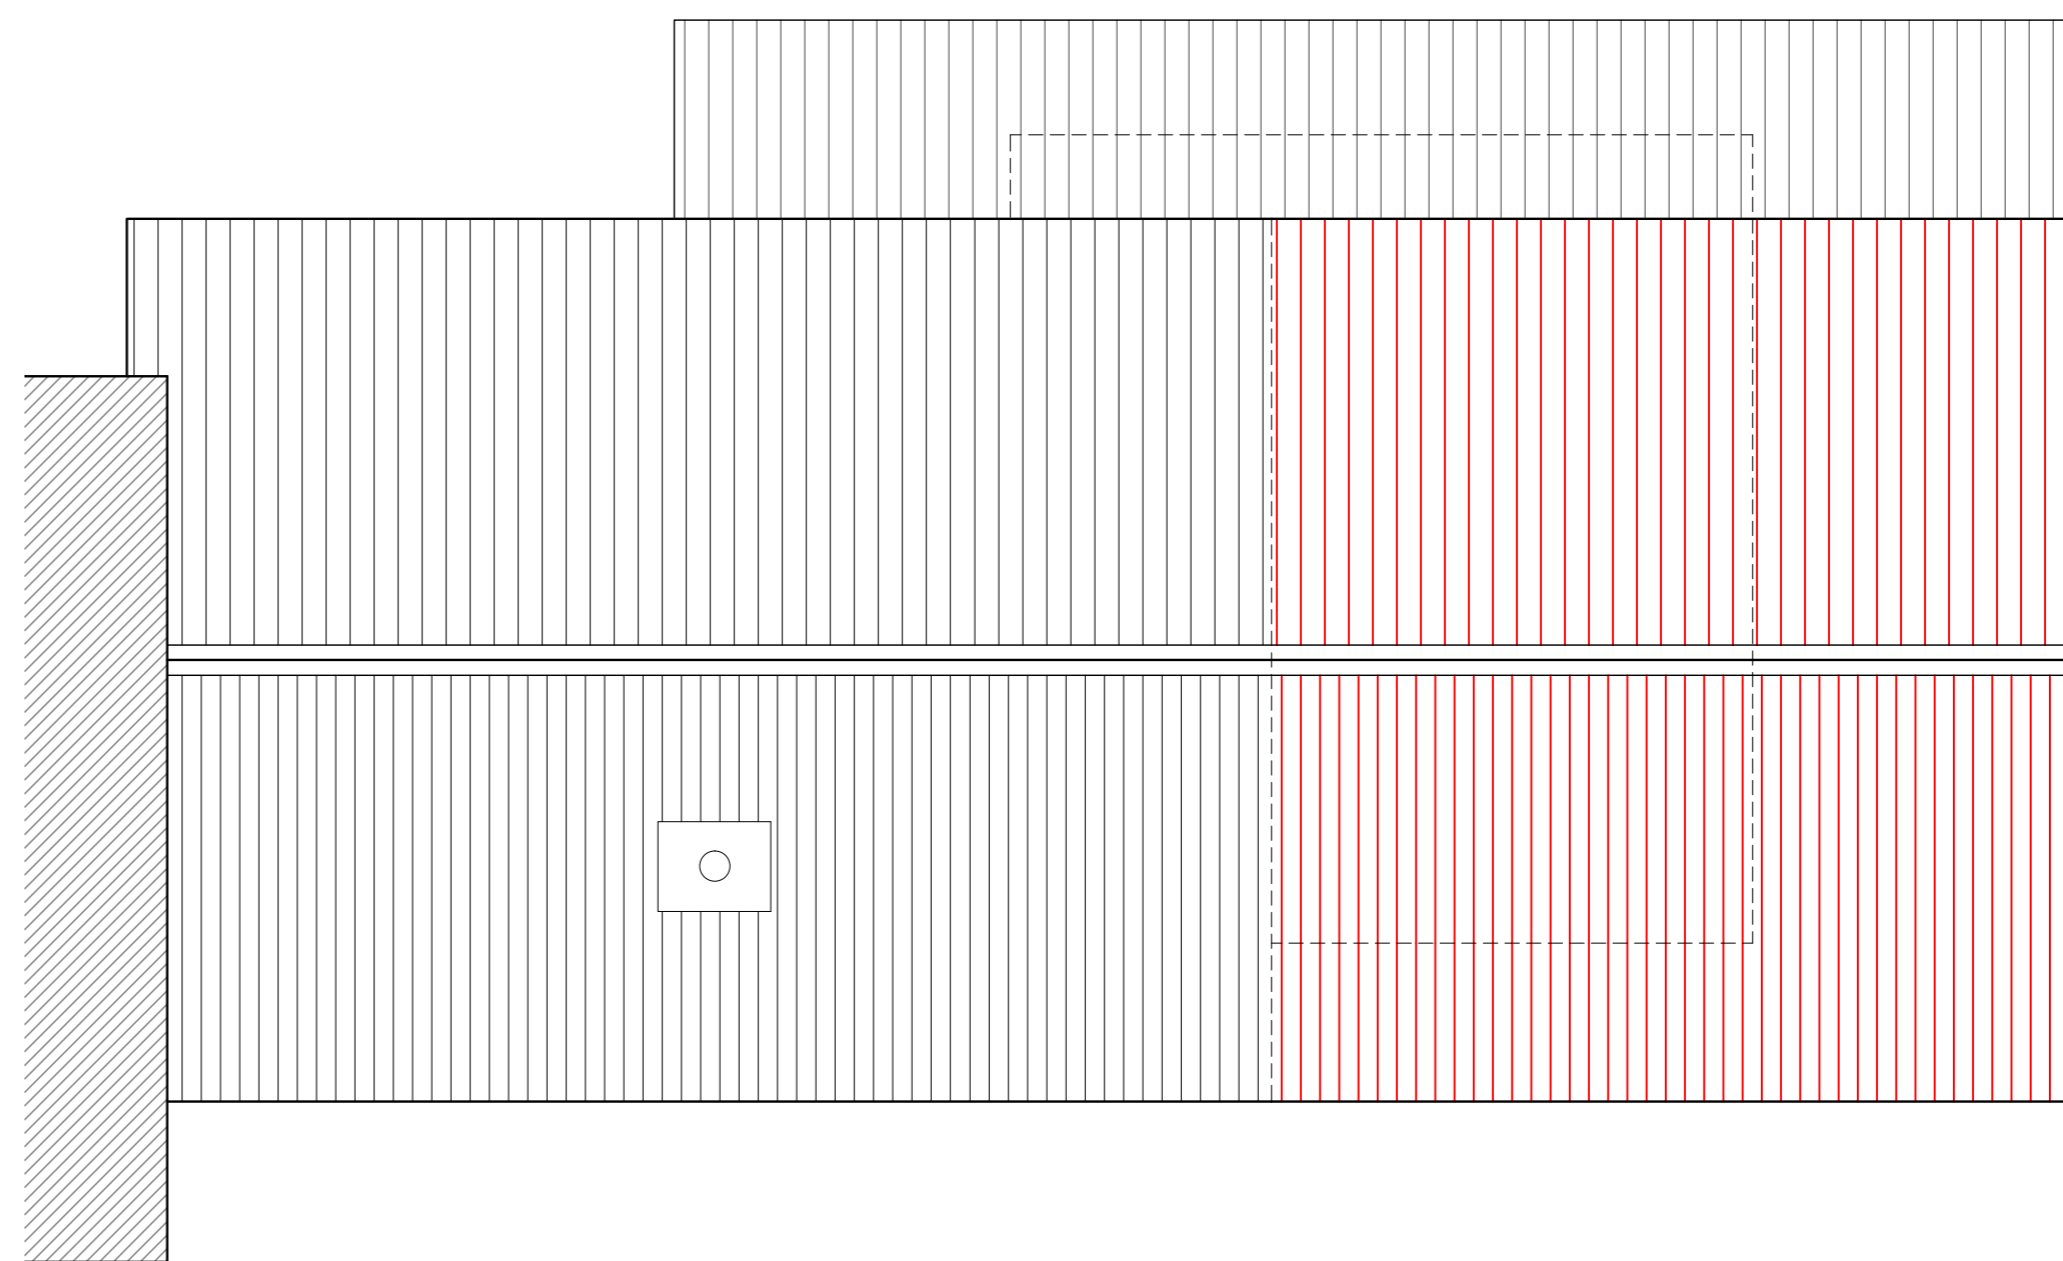

ROOF PLAN - AS PROPOSED
SCALE 1:50

1 KNOLL HILL VIEW
TRUDOXHILL

ROOF PLANS

A	-	
DATE	APRIL 2022	
JOB	1 KNOLL HILL VIEW TRUDOXHILL	
DRAWING	ROOF PLANS AS EXISTING & AS PROPOSED	
SCALE	1/50 @ A2	
JOB	DWG.	REV.
2022	12	-