


No responsibility is taken for measurements scaled off this drawing, unless otherwise stated. Use for reference purposes only.

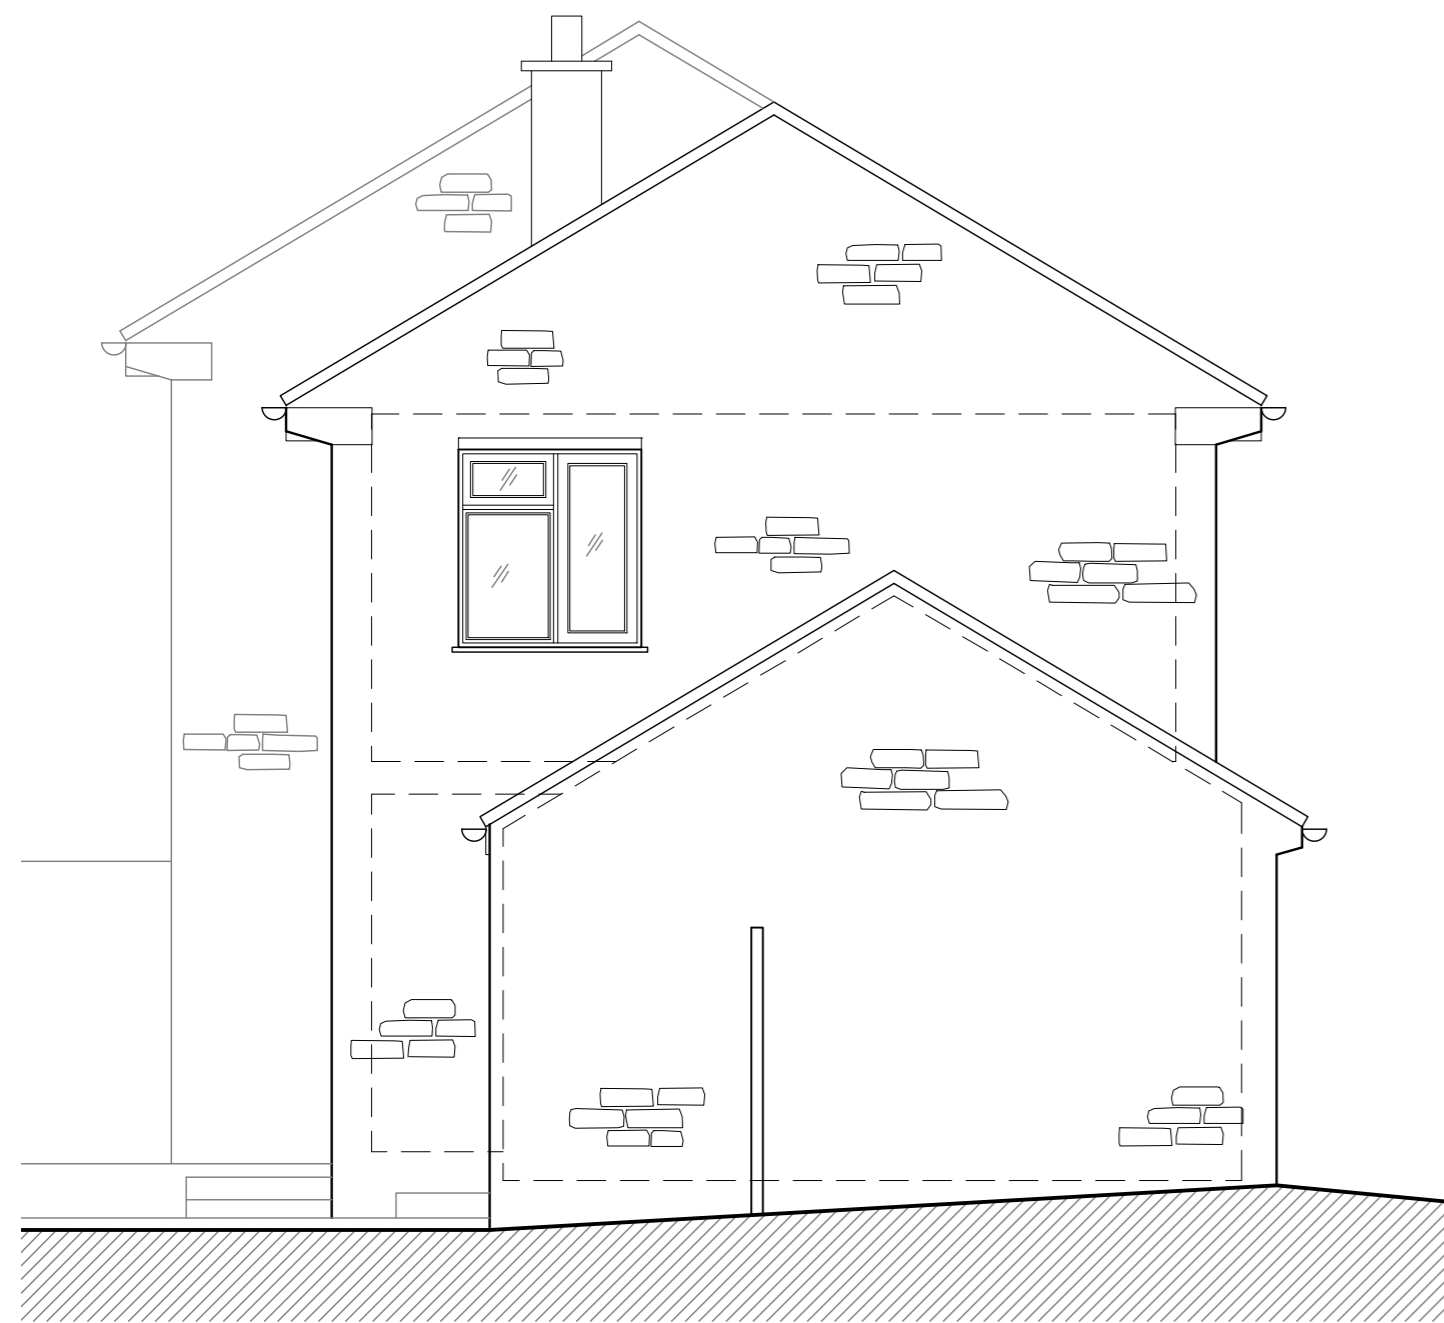

EAST ELEVATION - AS EXISTING - SCALE 1:50



NORTH ELEVATION - AS EXISTING - SCALE 1:50



SOUTH ELEVATION - AS EXISTING - SCALE 1:50

Scale- 1:50



1 KNOLL HILL VIEW
TRUDOXHILL

AS EXISTING

A -		
DATE	FEBRUARY 2022	
JOB	1 KNOLL HILL VIEW TRUDOXHILL	
DRAWING	ELEVATIONS AS EXISTING	
SCALE	1/50 @ A2	
JOB	DWG.	REV.
2022	03	-