
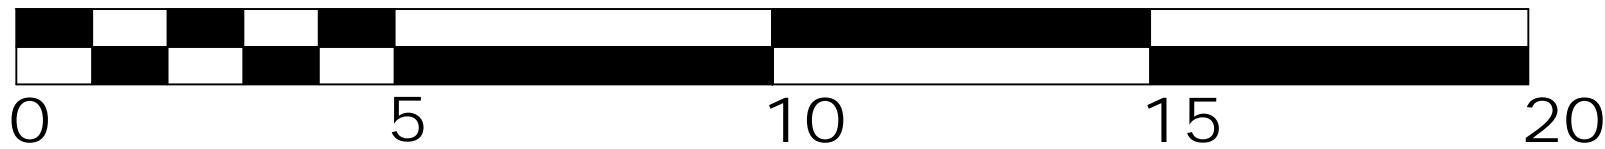



Floor plan

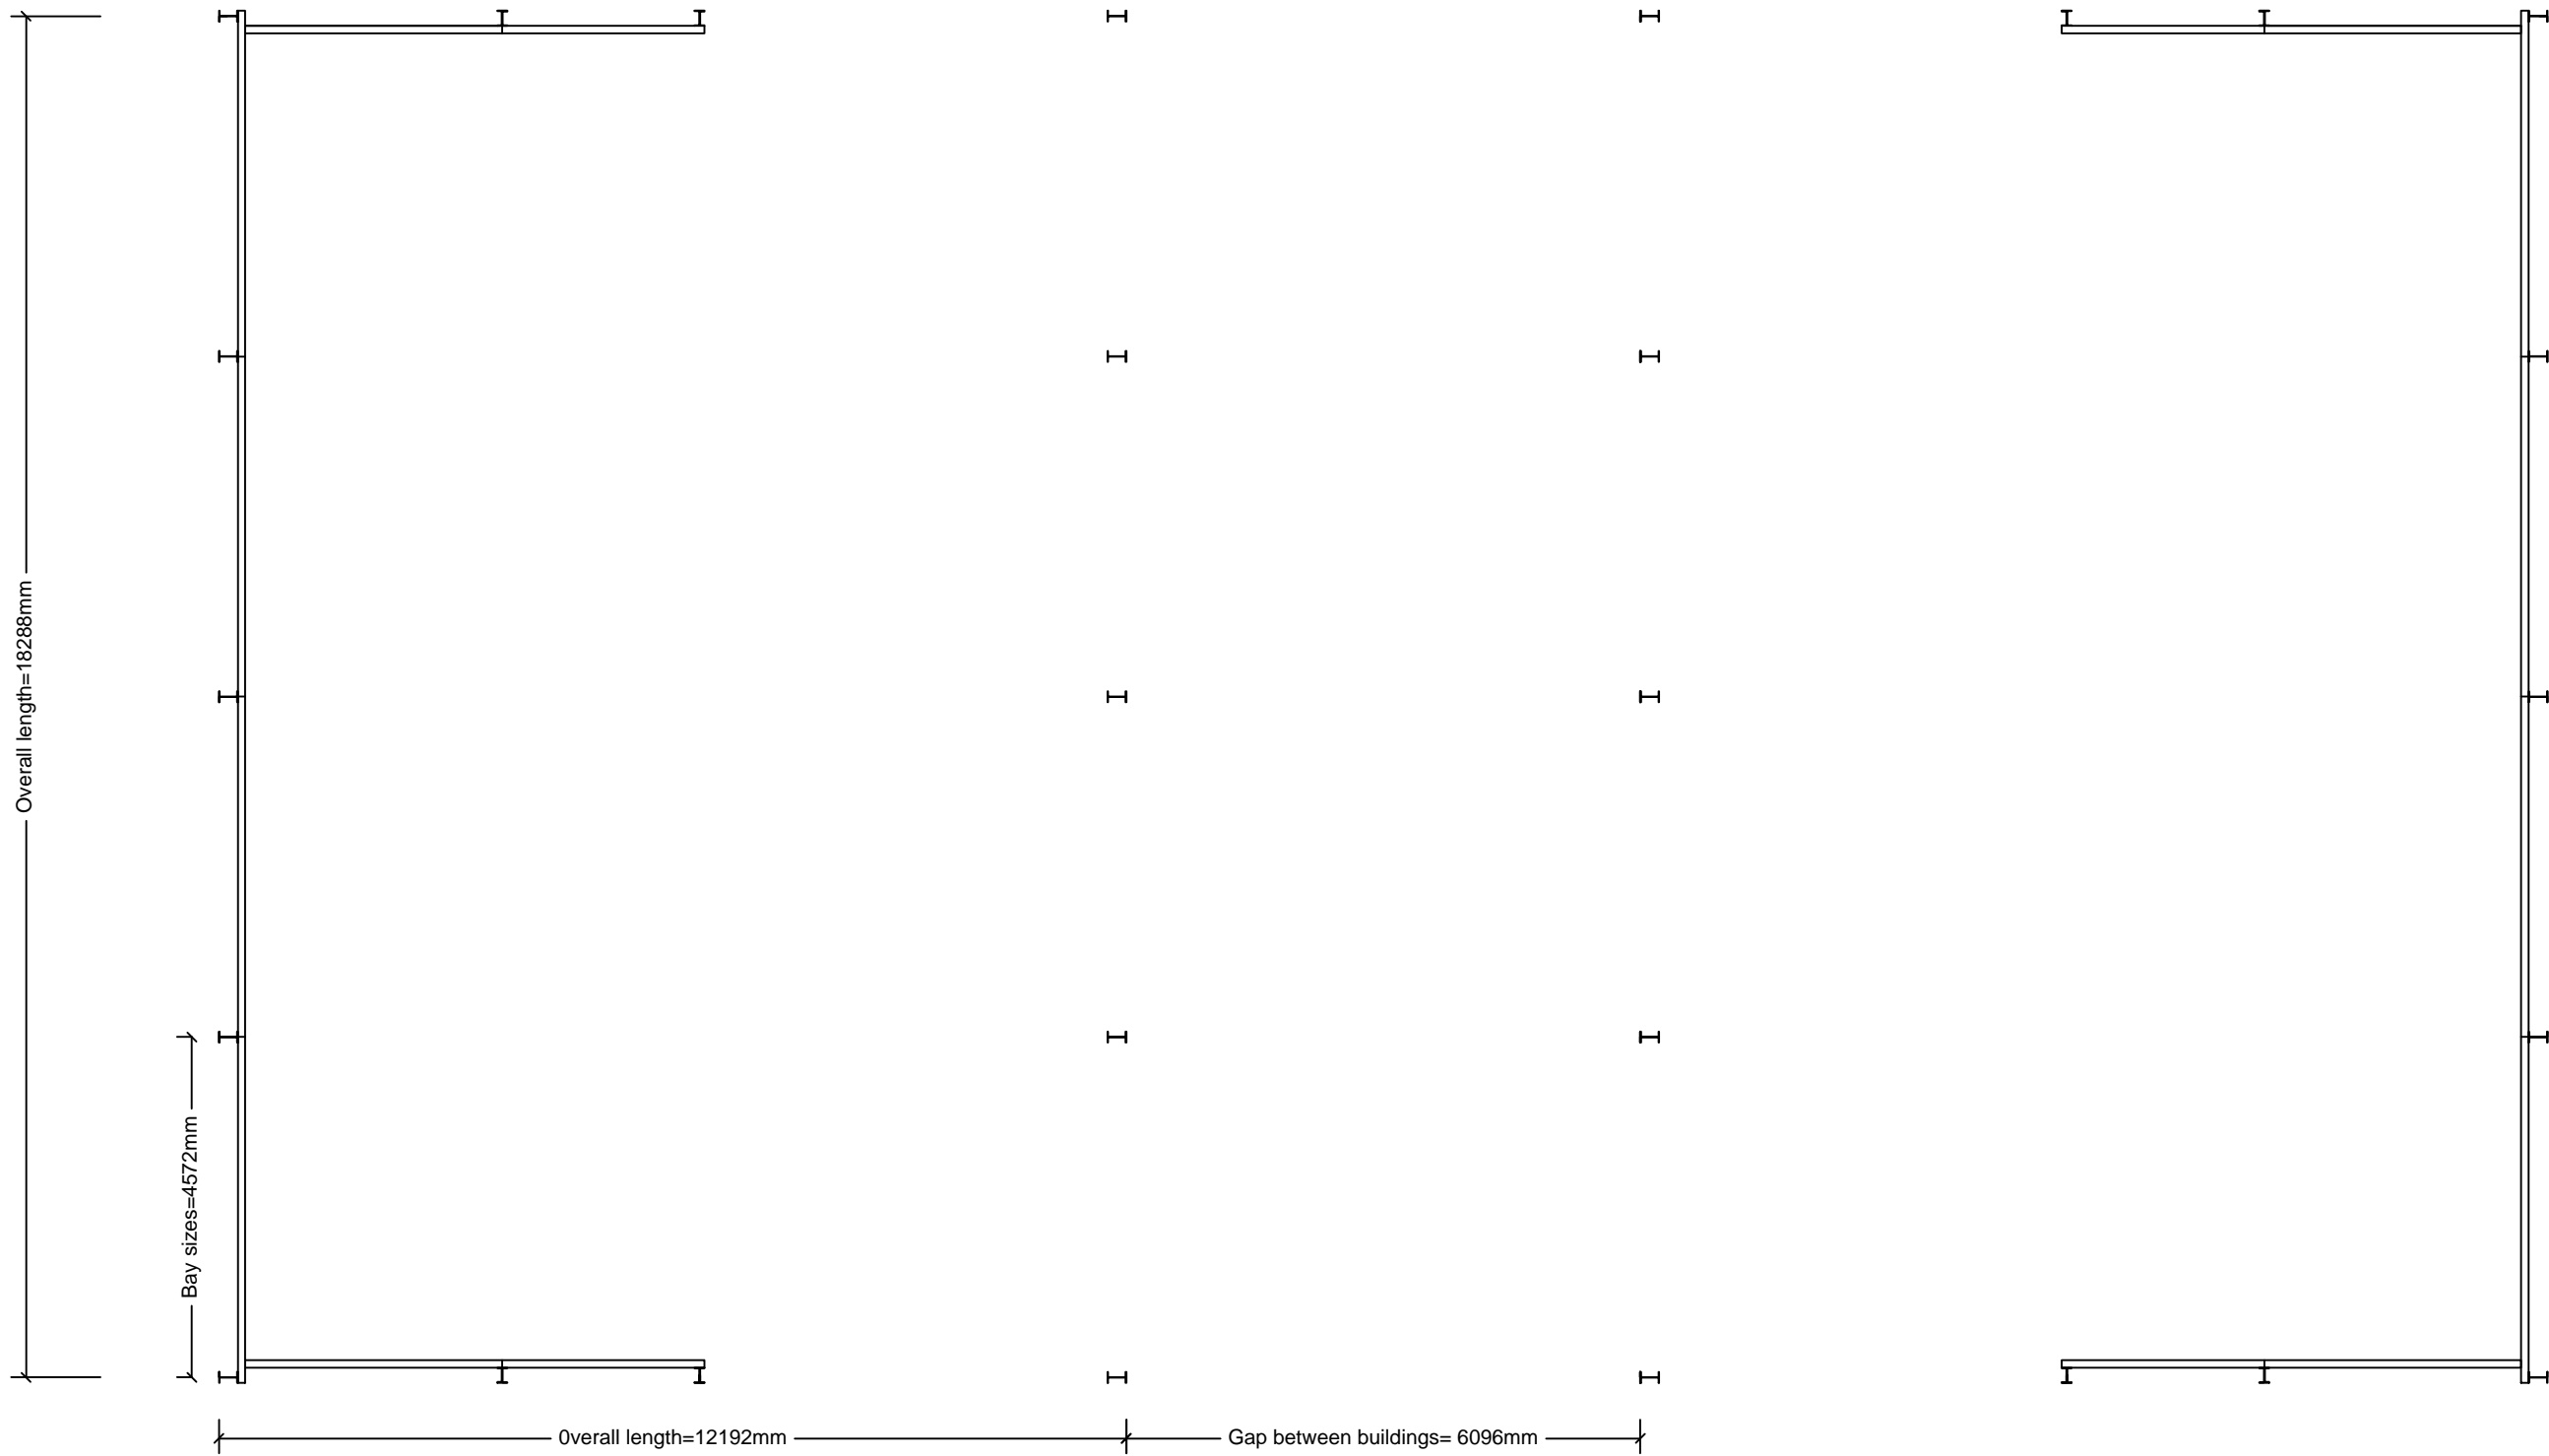

 ANTHONY CONSTRUCTION (ERECTING & CLADDING SPECIALISTS) LTD	
Drawn by: Will Anthony	
Client: Mr M Billing	
Scale: 1:100	