



Roof plan view

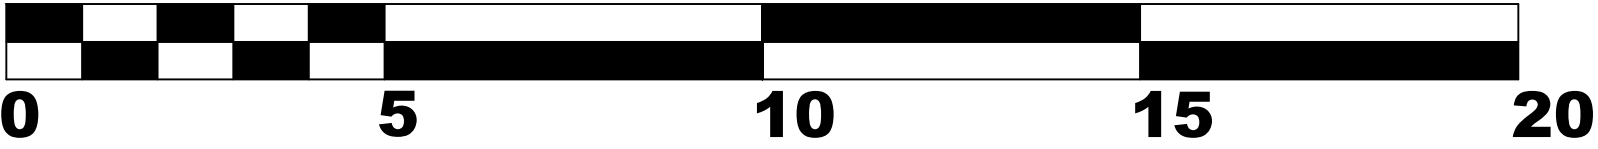

 = Roof light 1524mm long 1m wide

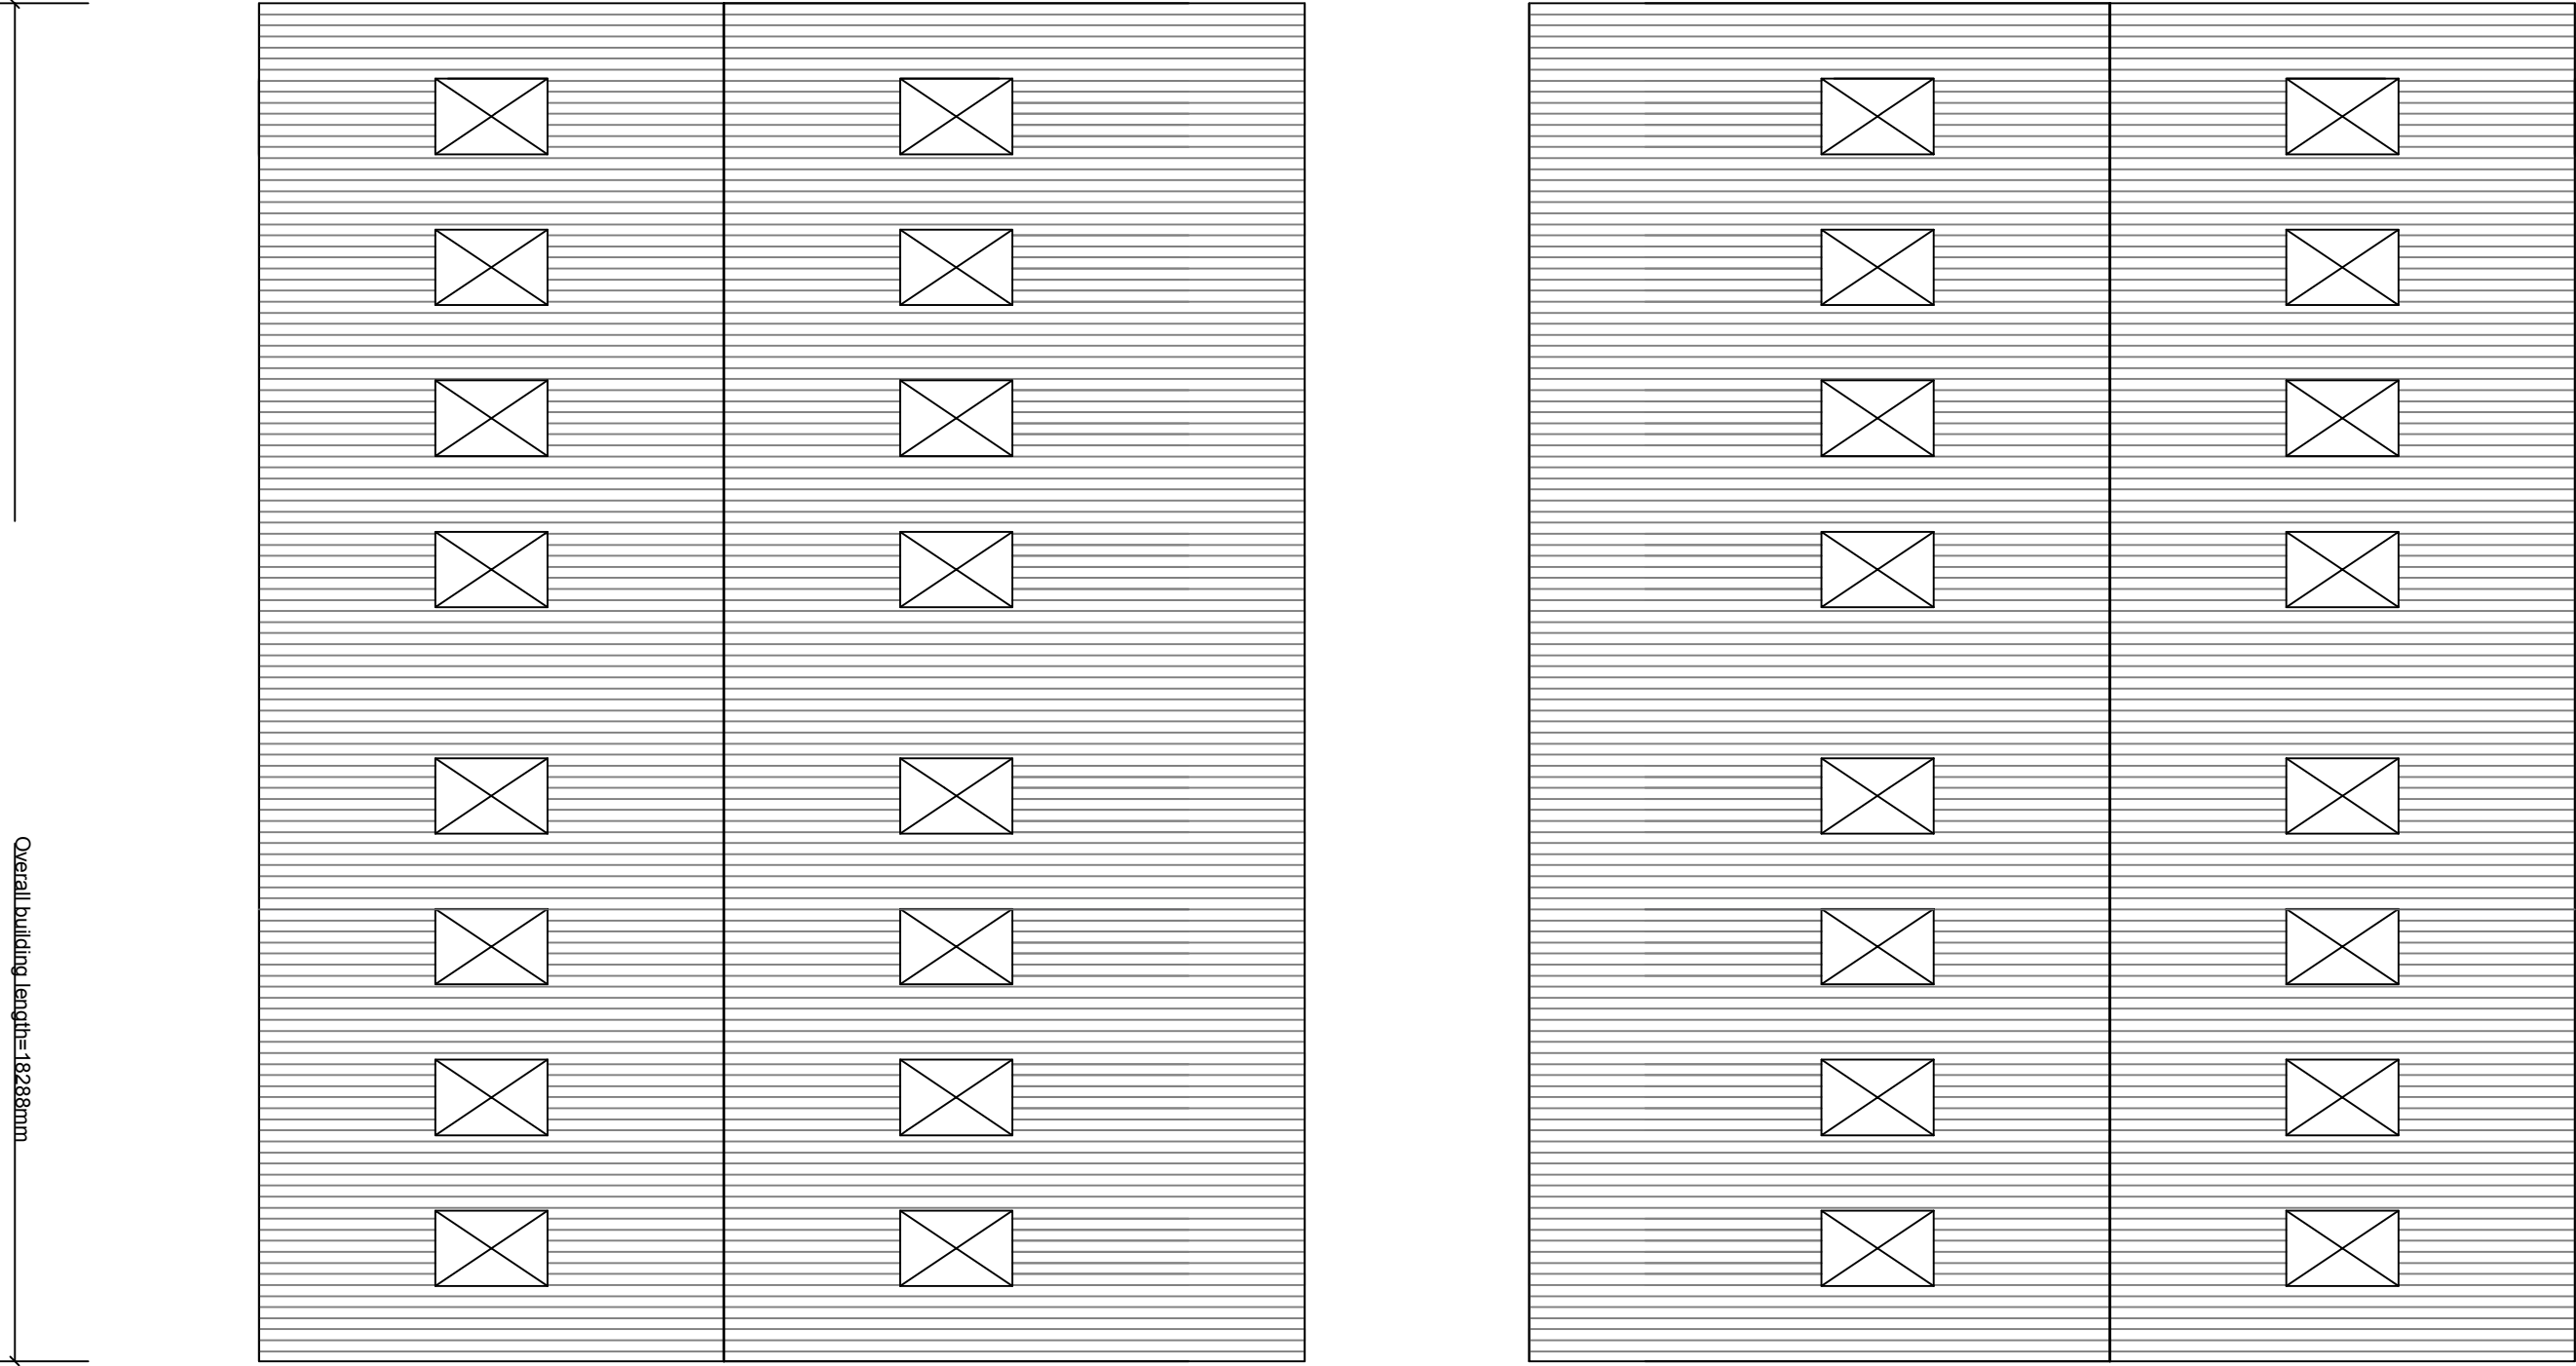

Drawn by: Will Anthony

Client: Mr M Billing

Scale: 1:100