



Side to be clad with 1000/32 box profile tin (Goosewing Grey)

West Elevation

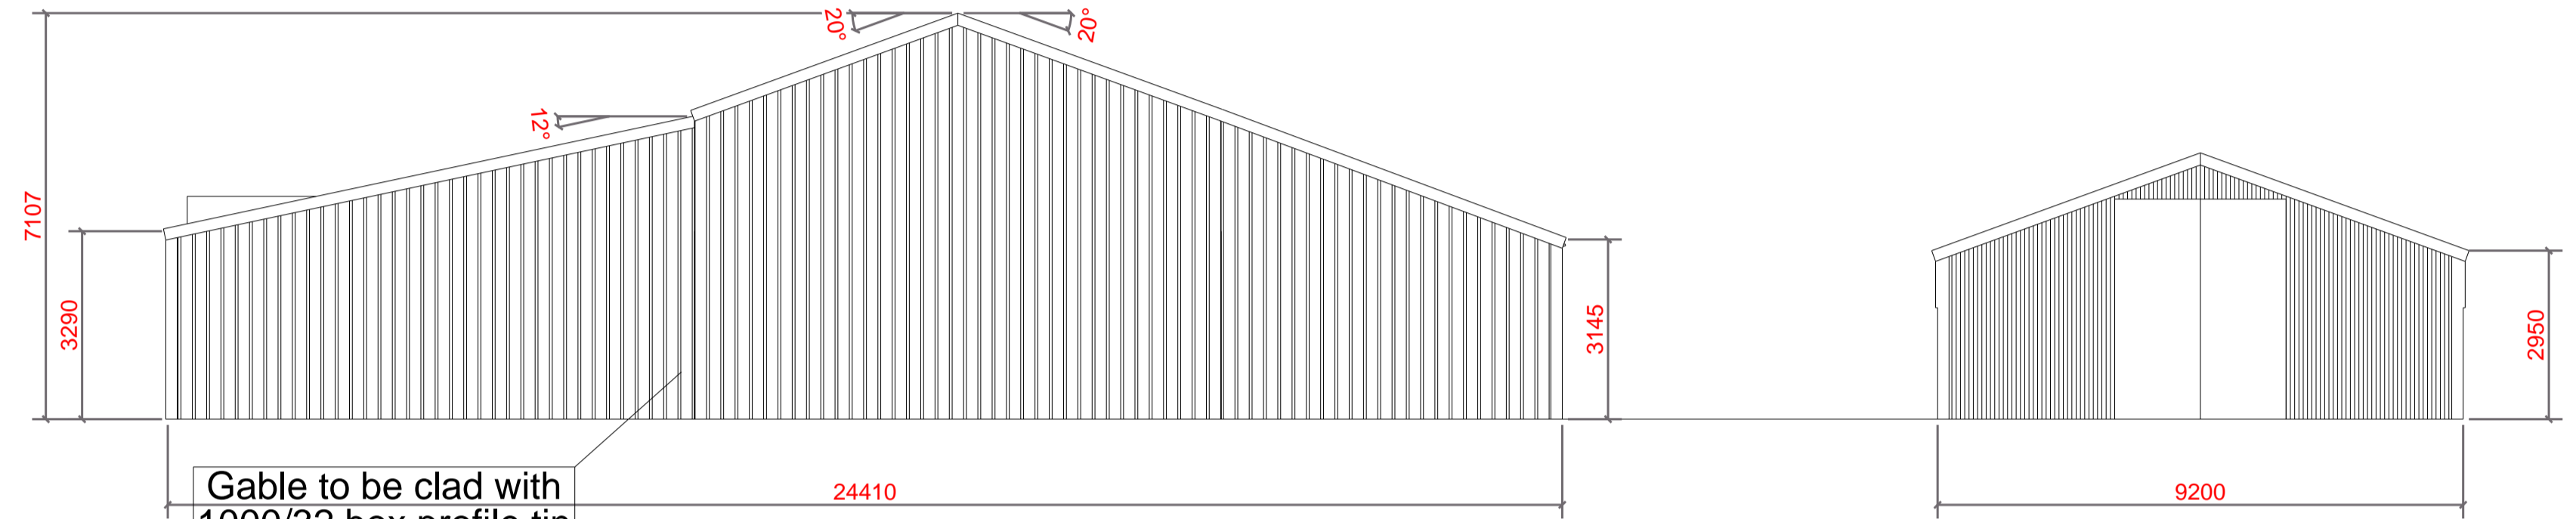


Gable to be clad with 1000/32 box profile tin (Goosewing Grey)

North Elevation

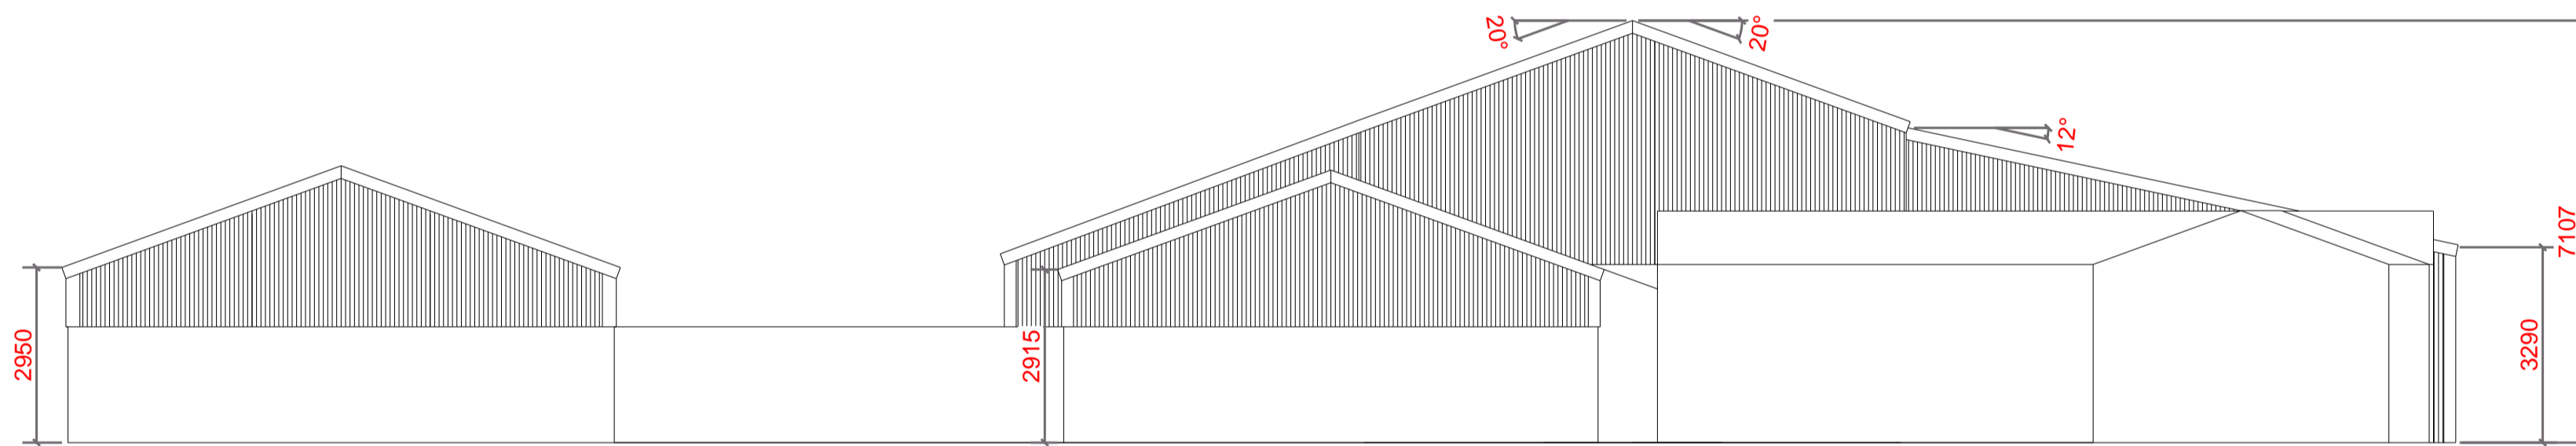



South Elevation

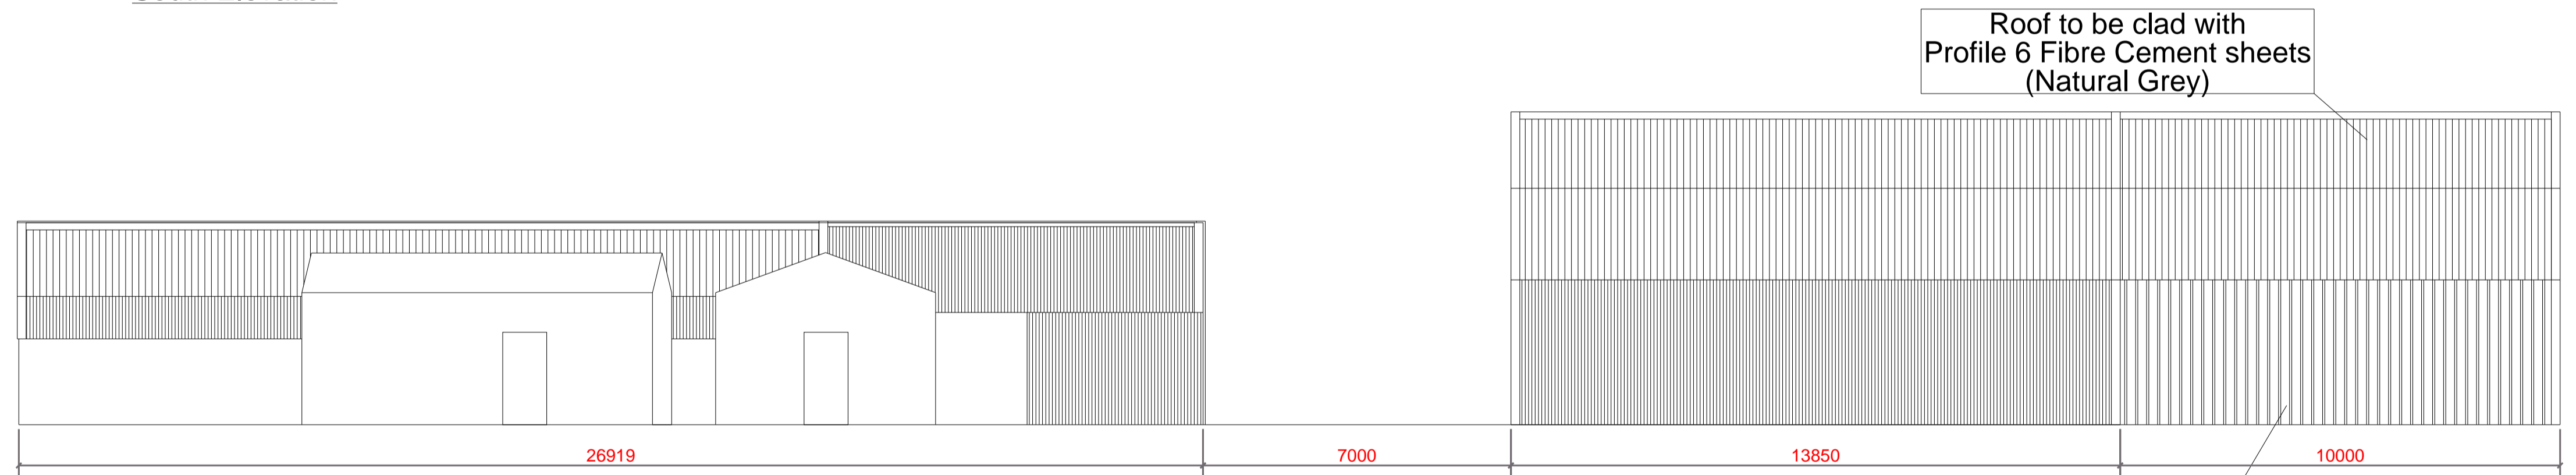

Roof to be clad with Profile 6 Fibre Cement sheets (Natural Grey)

Side to be clad with 1000/32 box profile tin (Goosewing Grey)

East Elevation

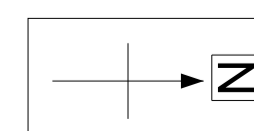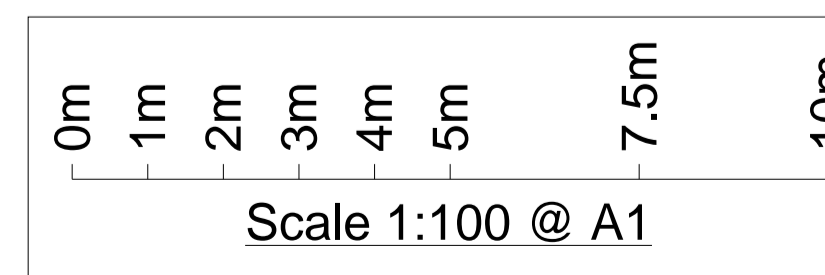

| | | | | |
|--|-----------|-----------------------------|------------|------------|
| REV | MARK | DESCRIPTION | CREATED | CHECKED |
| B | Updated. | | M.M | 12.04.2022 |
| A | Issued. | | M.M | 10.03.2022 |
| | | | By | Date |
| | | | By | Date |
| Crowders Nurseries Chapel Farm, Sandy Lane, Woodhall Spa, Lincolnshire, LN10 6UR. | | | | |
| DRAWING TITLE | | Proposed Elevations | | |
| CONTRACT | | Proposed Extension & Infill | | |
| MODELLED BY | M.M | ISSUE DATE | 12.04.2022 | |
| CONTRACT NO | 220309 | SCALE | 1:100 | |
| DRAWING No | 220309/06 | REVISION No. | B | |

