



Cross Section

Gable to be clad with 1000/32 box profile tin sheets (Goosewing Grey)

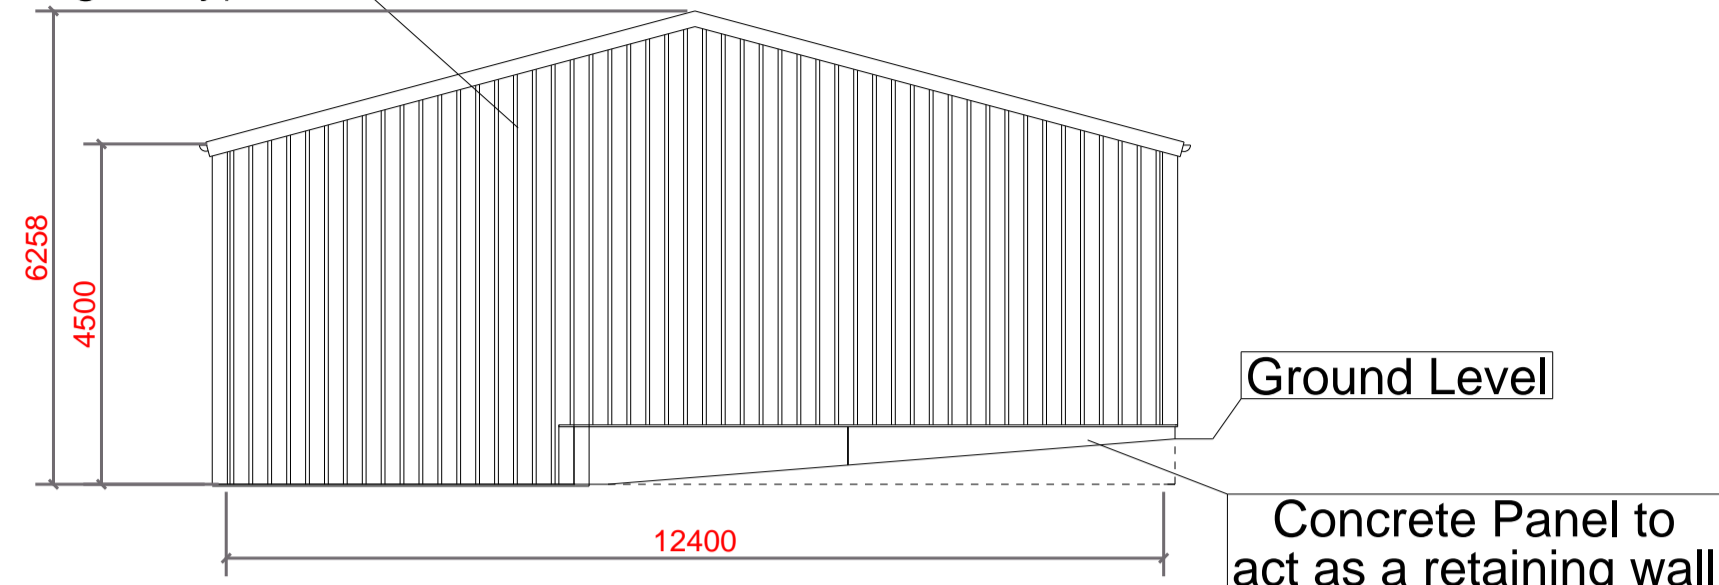

North Elevation


Roof to be clad with Profile 6 Fibre Cement sheets (Natural Grey)

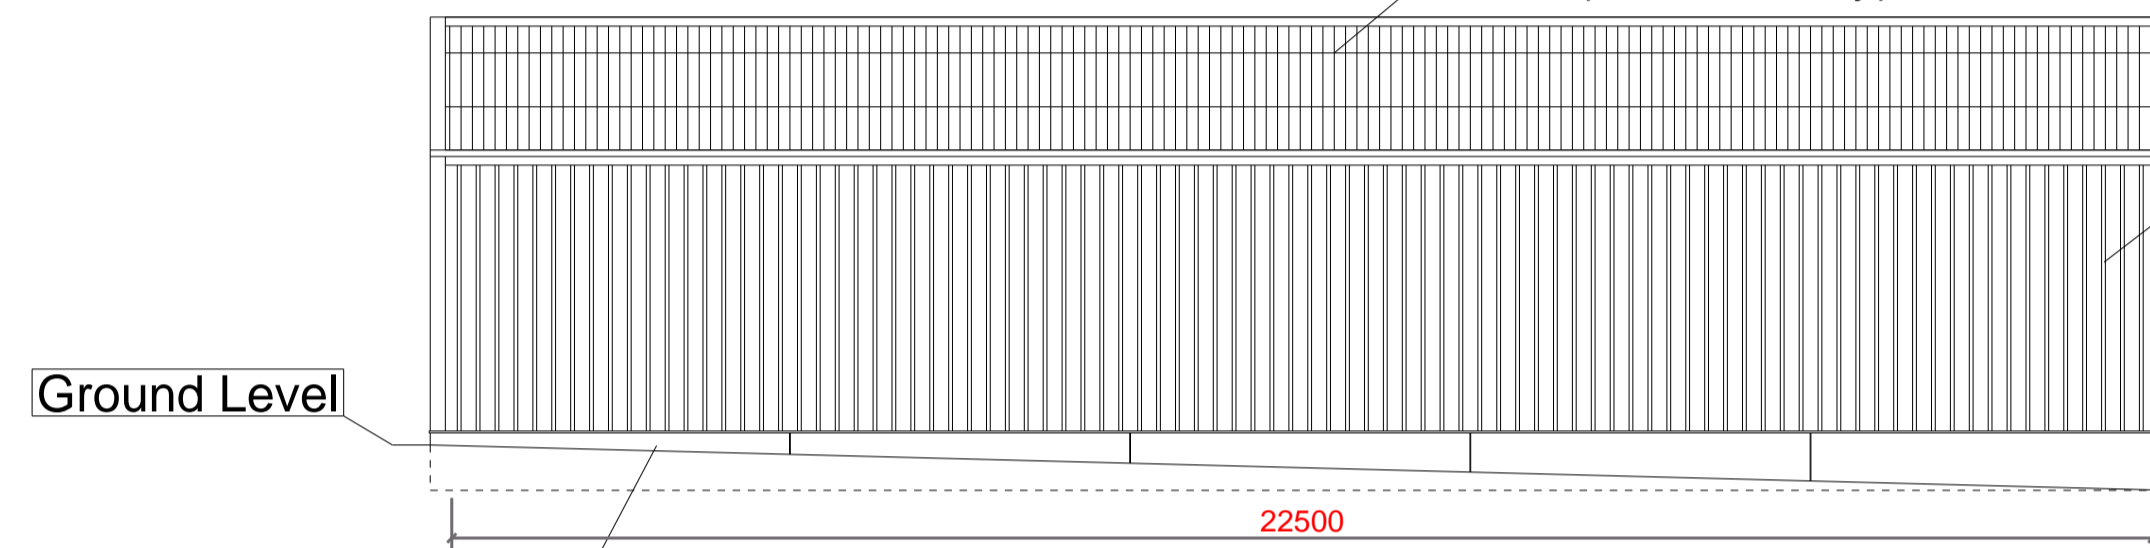

West Elevation

Side to be clad with 1000/32 box profile tin sheets (Goosewing Grey)

Side to be clad with 1000/32 box profile tin sheets (Goosewing Grey)

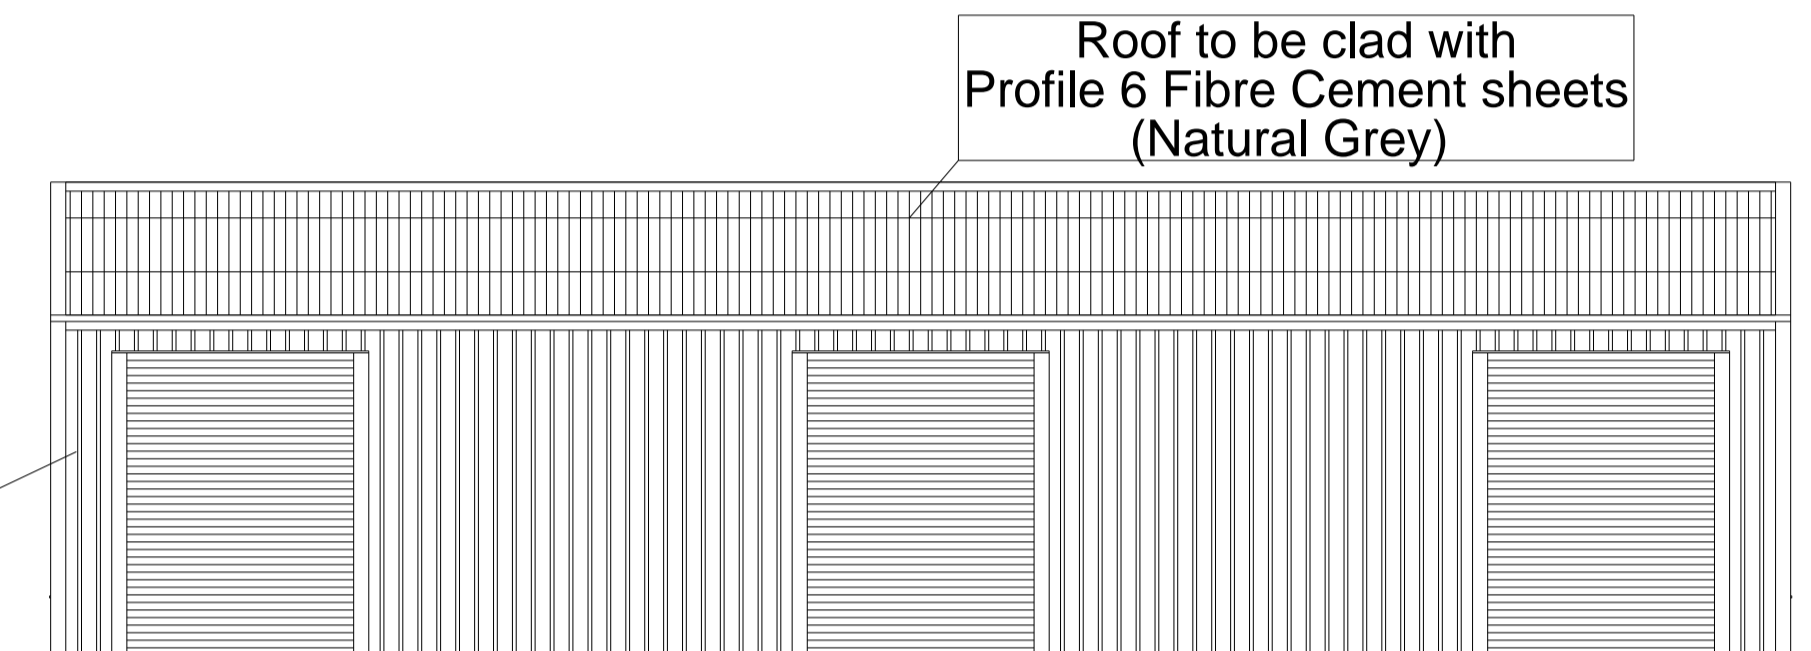


East Elevation

3000*4000 Roller Shutter Door (Galvanised)


3000*4000 Roller Shutter Door (Galvanised)

3000*4000 Roller Shutter Door (Galvanised)

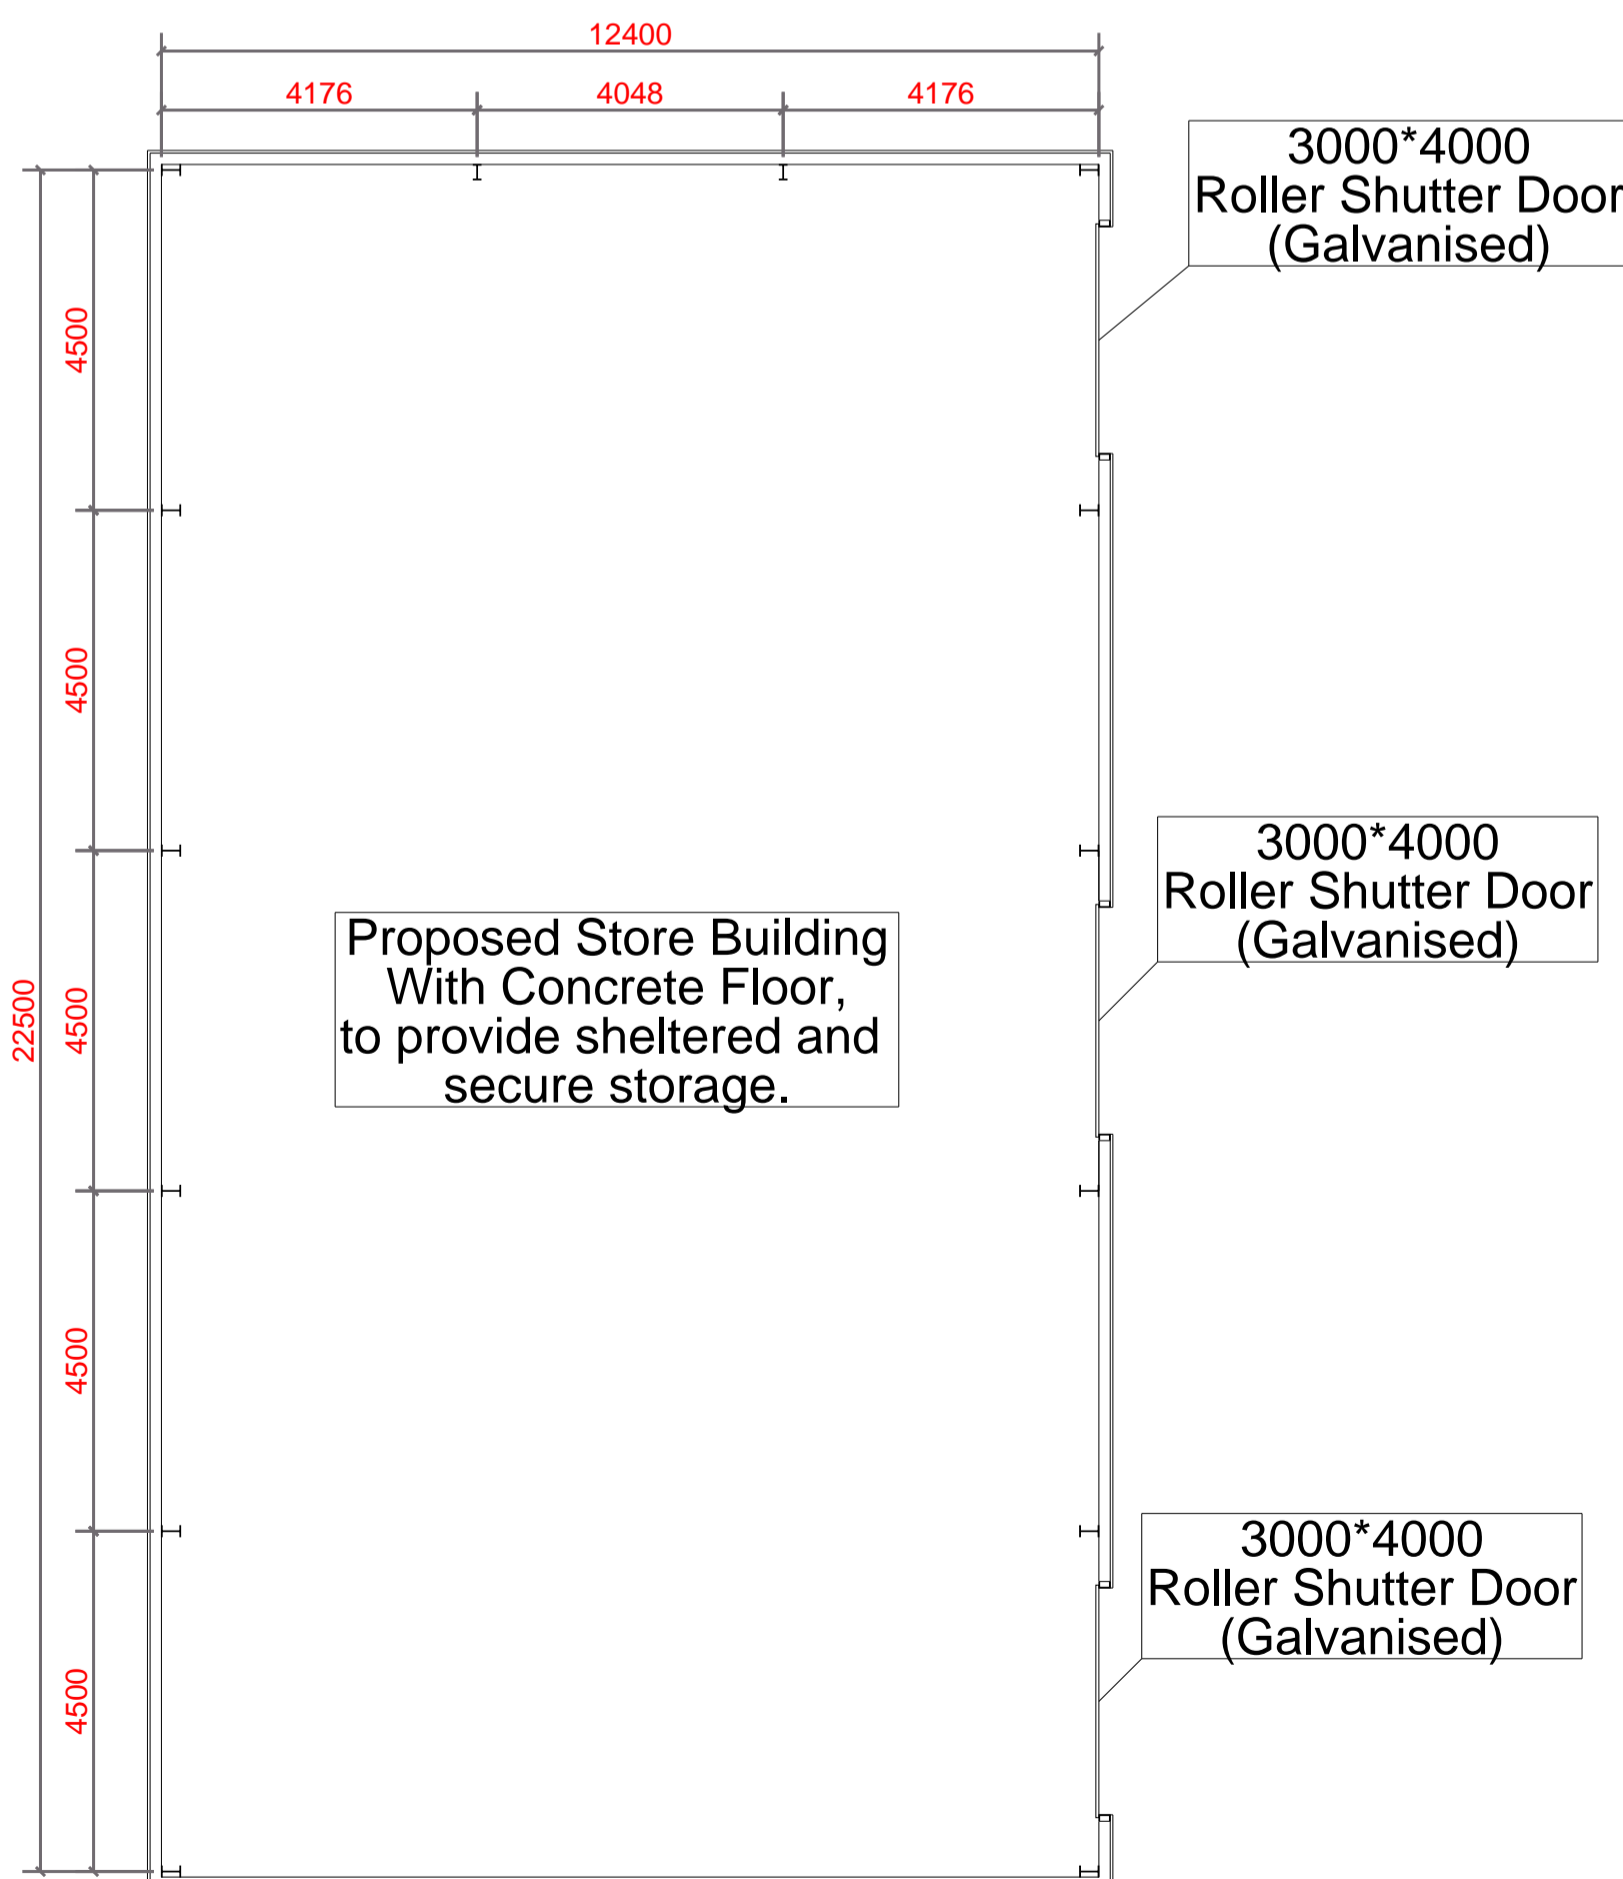


Floor Plan

Proposed Store Building With Concrete Floor, to provide sheltered and secure storage.


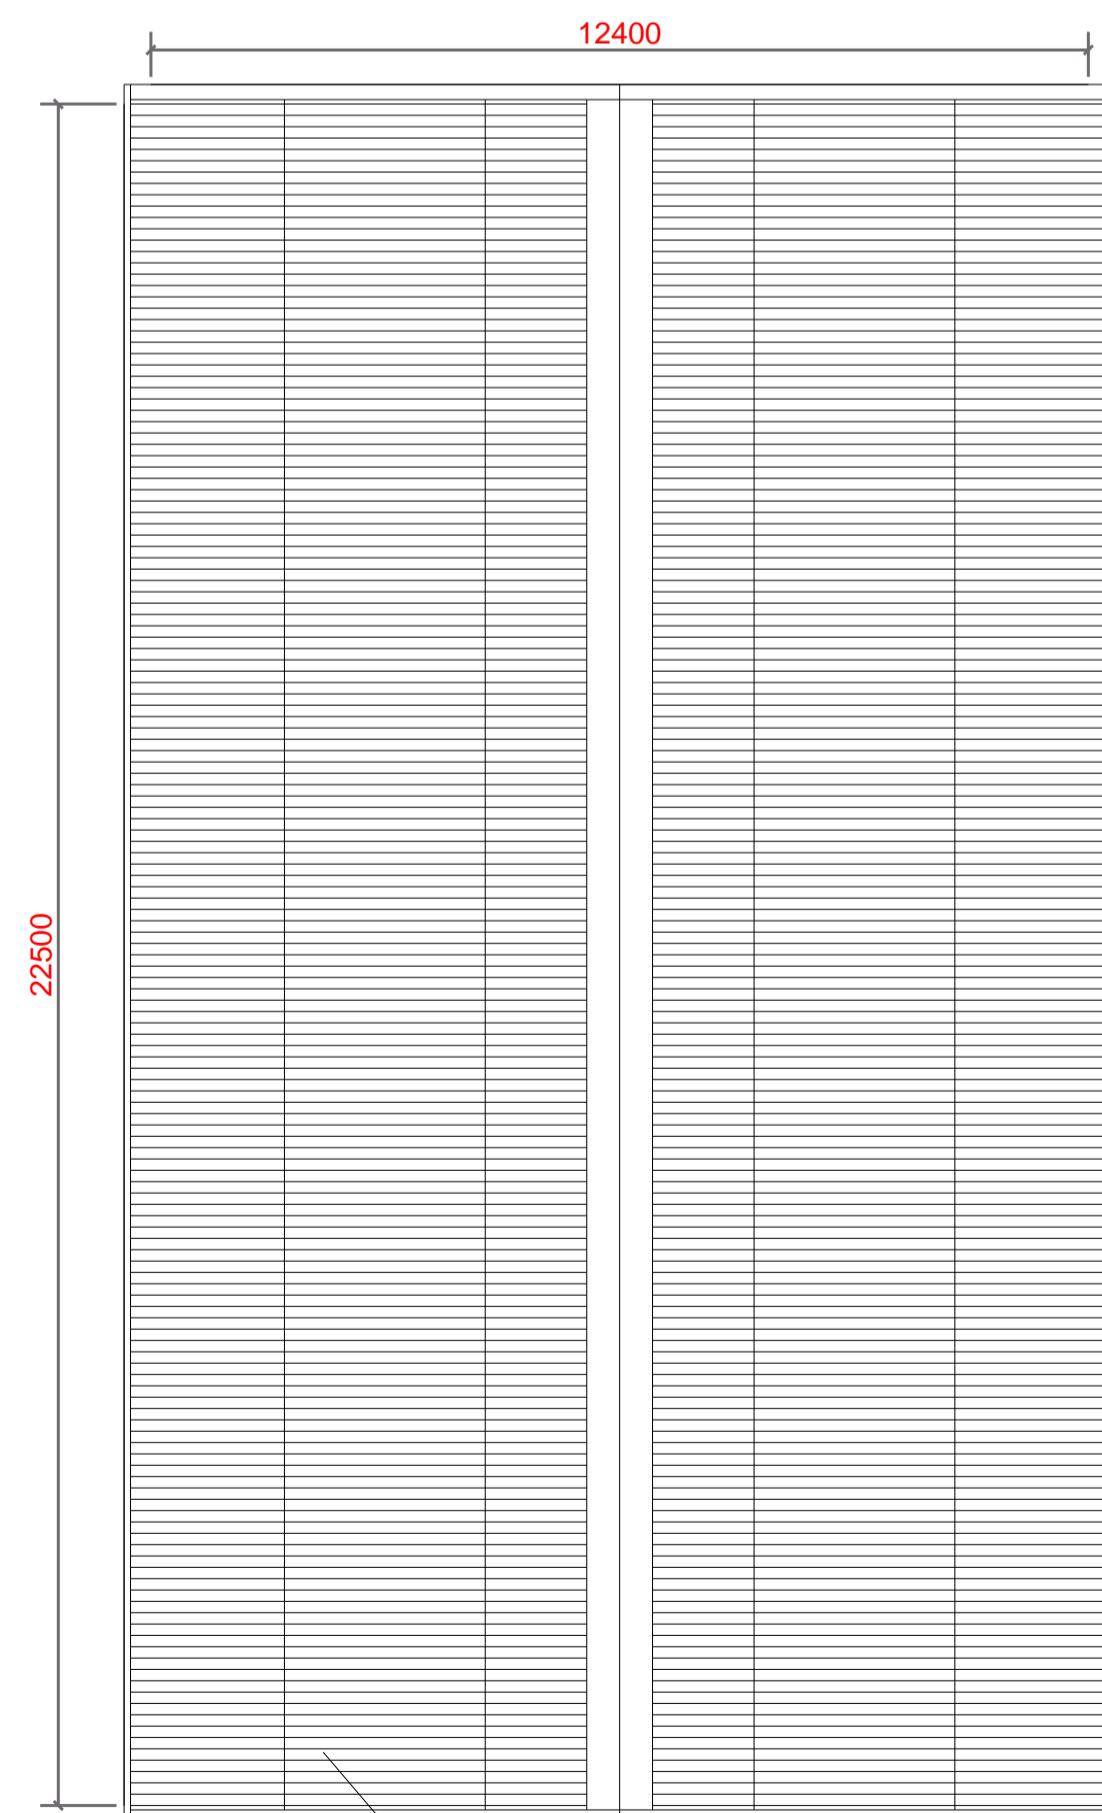


Roof to be clad with Profile 6 Fibre Cement sheets (Natural Grey)

Roof Plan

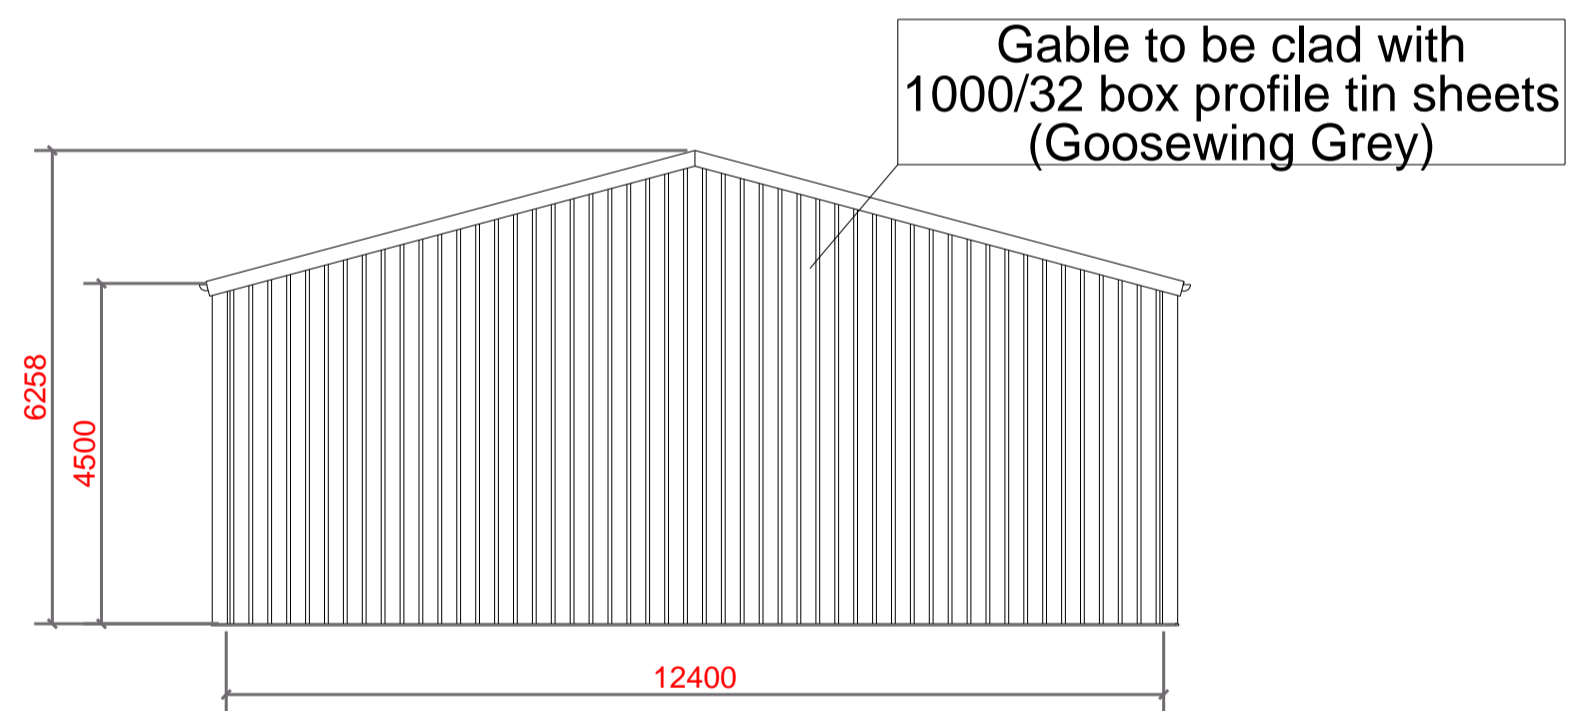

South Elevation

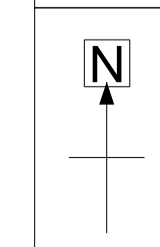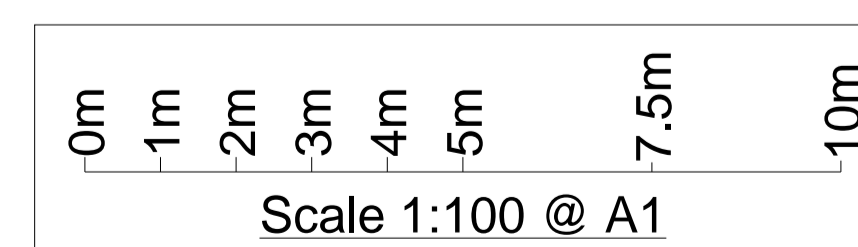

A	Issued	M.M	11.03.2022		
REV MARK	DESCRIPTION	By	Date	By	Date
		CREATED		CHECKED	
Crowders Nurseries Milestone Farm, Lincoln Road, Horncastle, Lincolnshire, LN9 5LY.					
DRAWING TITLE		Proposed Views			
CONTRACT		Proposed Store Building			
MODELLED BY		M.M		ISSUE DATE	
CONTRACT NO		220310		SCALE 1:100	
DRAWING No		220310/02		REVISION No. A	

