


REAR / NORTH ELEVATION



SIDE / WEST ELEVATION

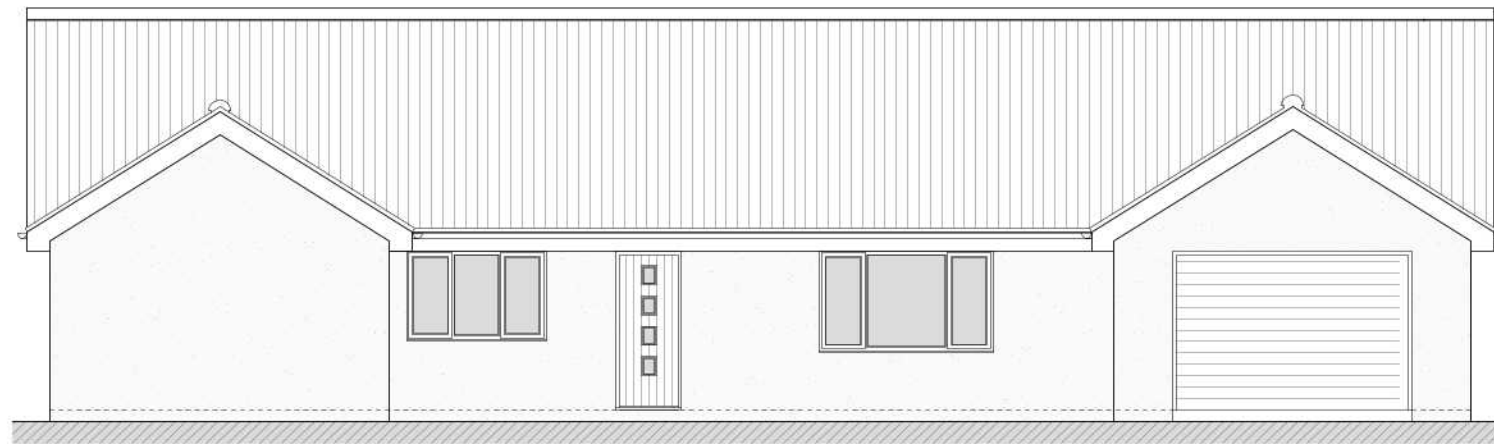

FRONT / SOUTH ELEVATION



SIDE / WEST ELEVATION



T: 07368 911052

mail@andrewcloverplanninganddesign.co.uk

www.andrewcloverplanninganddesign.co.uk

Project	Extension to dwelling	
Location	Sea Lane Farm, Warren Road, Skidbrooke, Lincolnshire, LN11 7DF	
Drawing Title	Proposed Elevations	
Status	First Issue (for comment)	
Date	13.04.2022	
Scale	1:100 @ A3	
Drawing No.	5721-05	Rev

This drawing is for illustrative purposes and for planning approval only. It should not be used for construction and therefore risk identification under the Construction (Design & Management) Regulations has not been carried out.

This drawing is the property of Andrew Clover Planning and Design Ltd and must not be reproduced without prior written consent.

Do not scale from this drawing, use printed dimensions only.