


FIRST FLOOR PLAN


- PROPOSED MATERIALS:
- Walls - Balmoral Blend - Crest
 - Pitched Roof - Marley Edgemere Riven anthracite - Concrete Tiles
 - Windows and doors - White UPVC
 - Rainwater goods - Black Upvc
 - Fascia and soffit - Brick Corbell detail to match walls

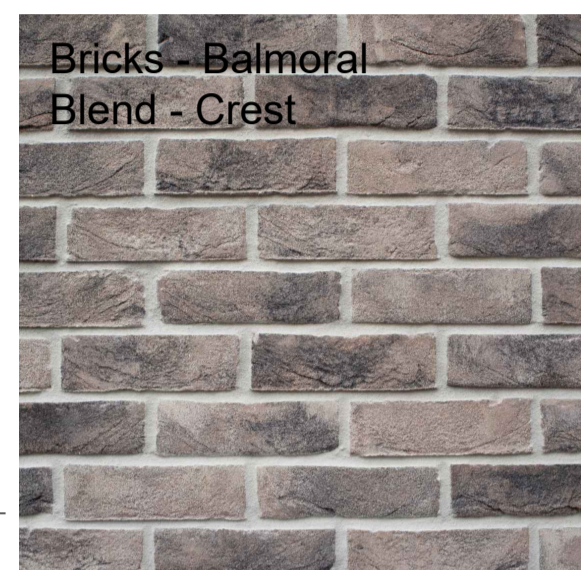



Bricks - Balmoral Blend - Crest




Roof Tiles - Marley Edgemere Riven anthracite - Concrete Tiles

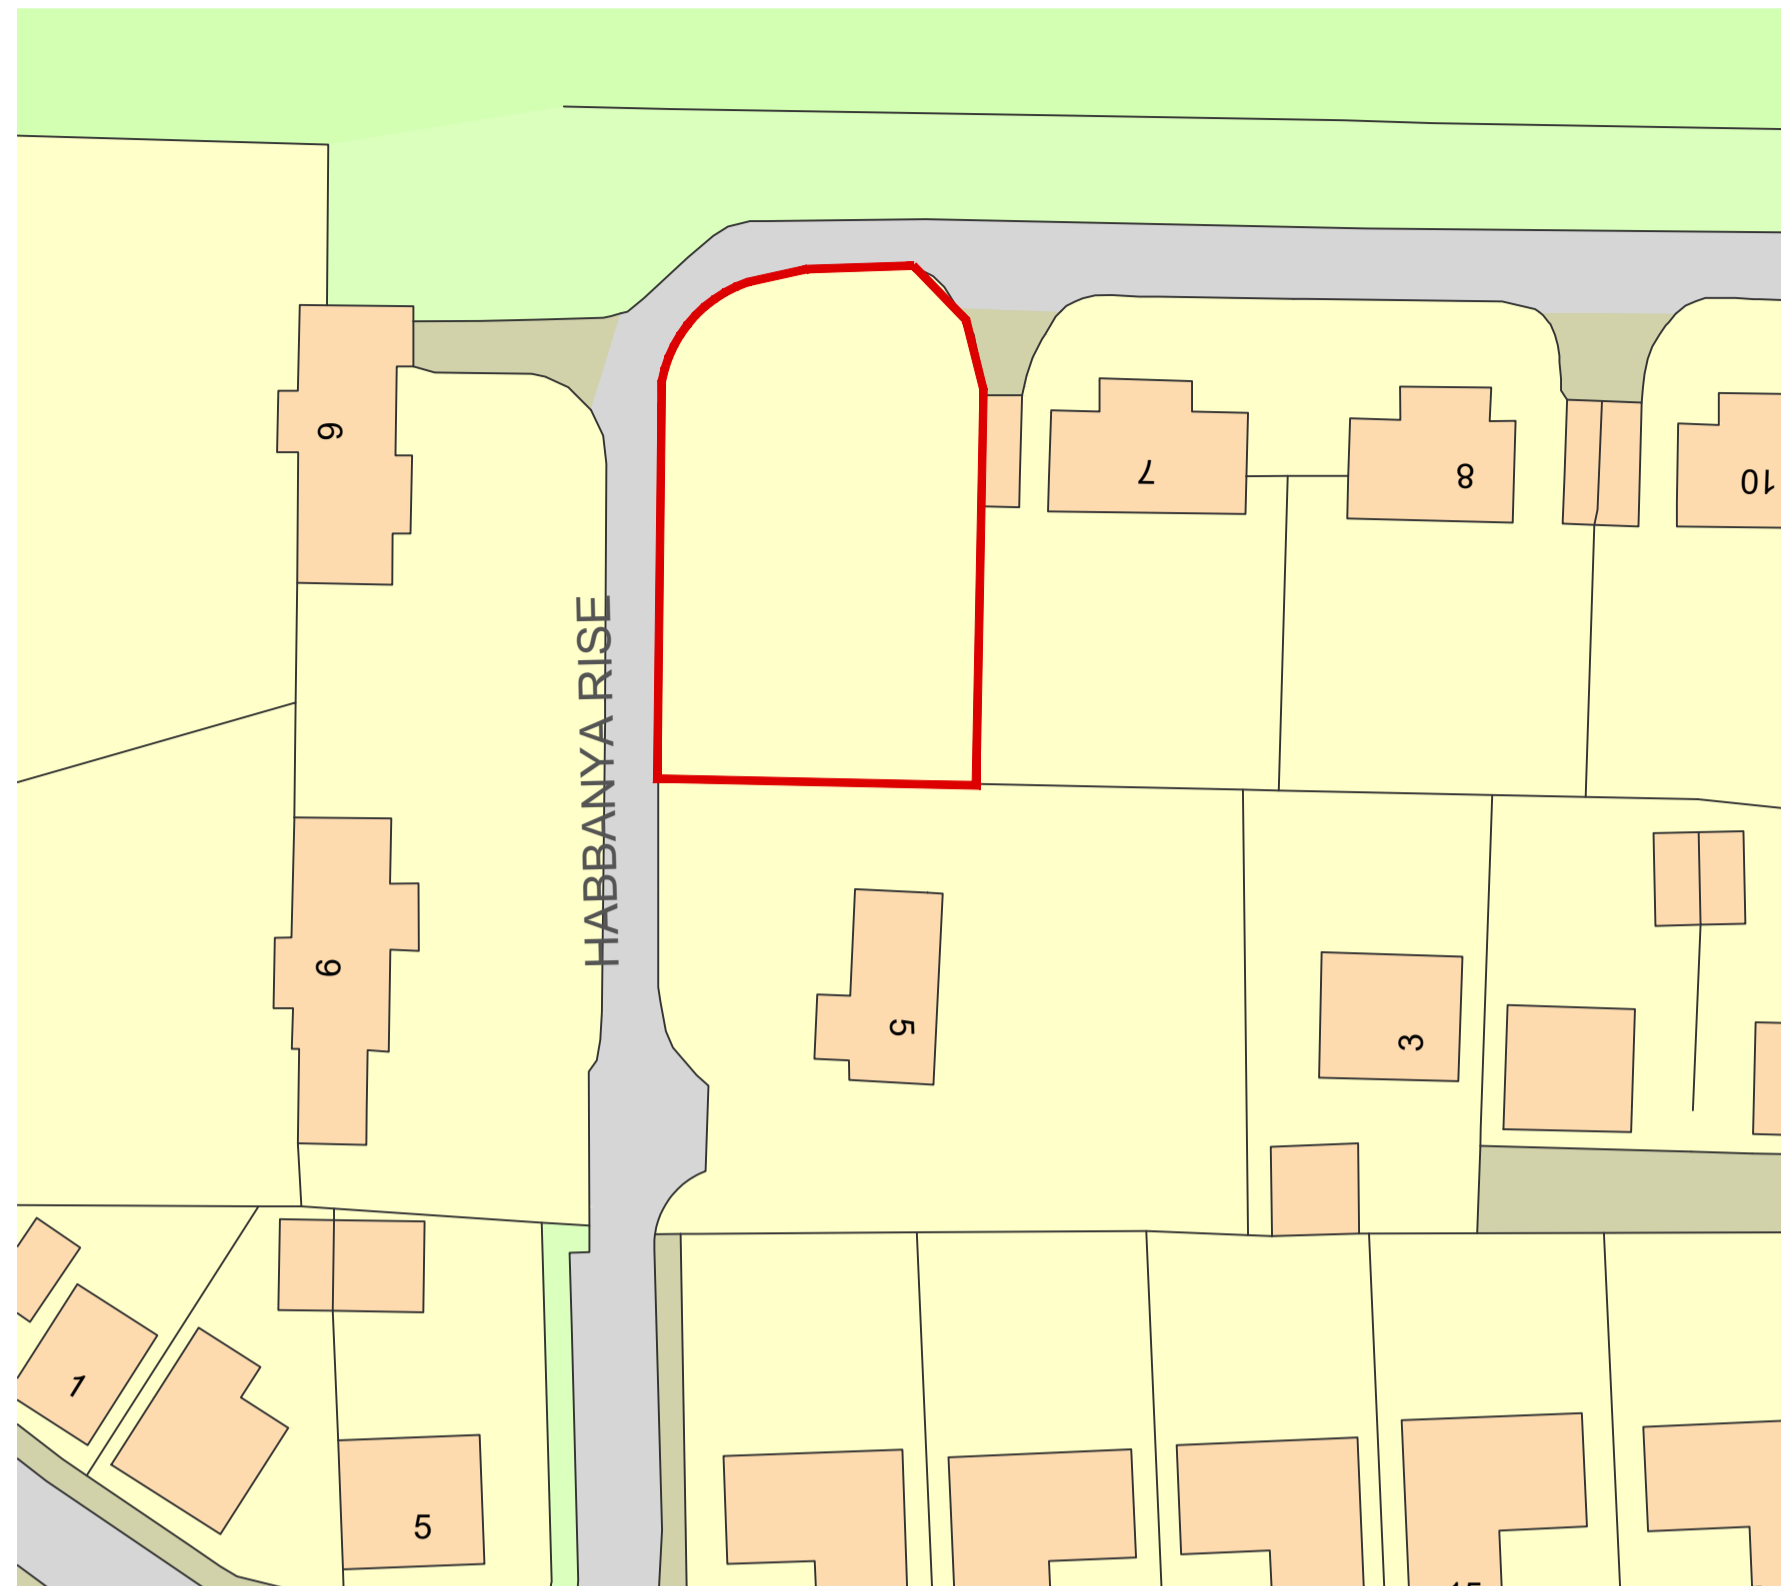

EXISTING BLOCK PLAN 1:500

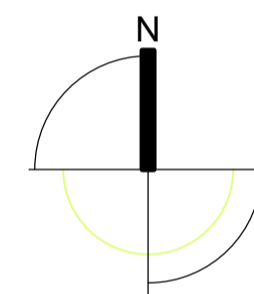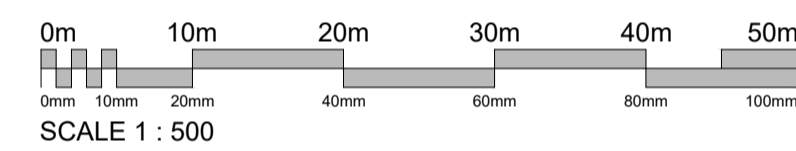

SITE LOCATION 1:1250

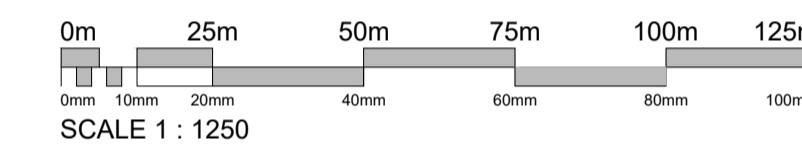

Reproduced from the Ordnance Survey map with the permission of Her Majesty's Stationery Office. Crown Copyright.

LK2 Architects LLP, Studio 2, Deepdale Enterprise Park, Deepdale Lane, Nettleham, Lincoln.

Licence No. LIG0435



GROUND FLOOR PLAN



FRONT (WEST) ELEVATION




FRONT (SOUTH) ELEVATION



FRONT (EAST) ELEVATION



FRONT (NORTH) ELEVATION

 

SCALE 1 : 100

NAME	MR K MABBOTT
PROJECT	NEW DWELLING ROSTROP ROAD NOCTON
TITLE	PROPOSALS
SCALE	1:100 @A1 AND AS NOTED
DATE	MARCH 22
DRWG NO	001
REV	000