



Proposed Wall Infill
1:25

- 3 high level Cavitytray Type W weepvents (with 320mm² free opening)
- 3 low level Cavitytray Type W weepvents (with 320mm² free opening)
- 2 gas venting airbrick

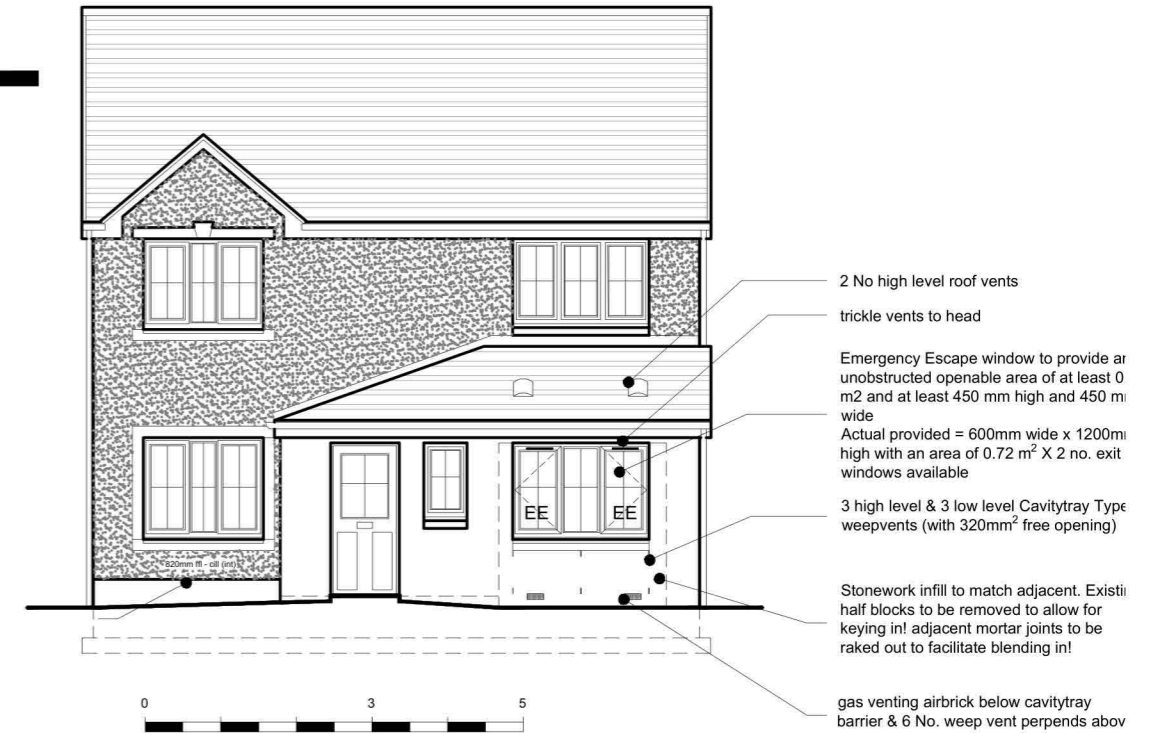

Scotdraw Architectural Services T: 07917 729 147 E: info@scotdraw.co.uk	
CLIENT Jayne Fletcher 16 Maroney Drive Stepps G33 6PB	
PROJECT Conversion of Integral Garage to Form Habitable Room	
DRAWING TITLE Floor Plan and Elevation as Proposed	
DRAWING NO. 003	REF: 220214
SCALE 1:50, 100@A3	DATE Mar 22
REV.	

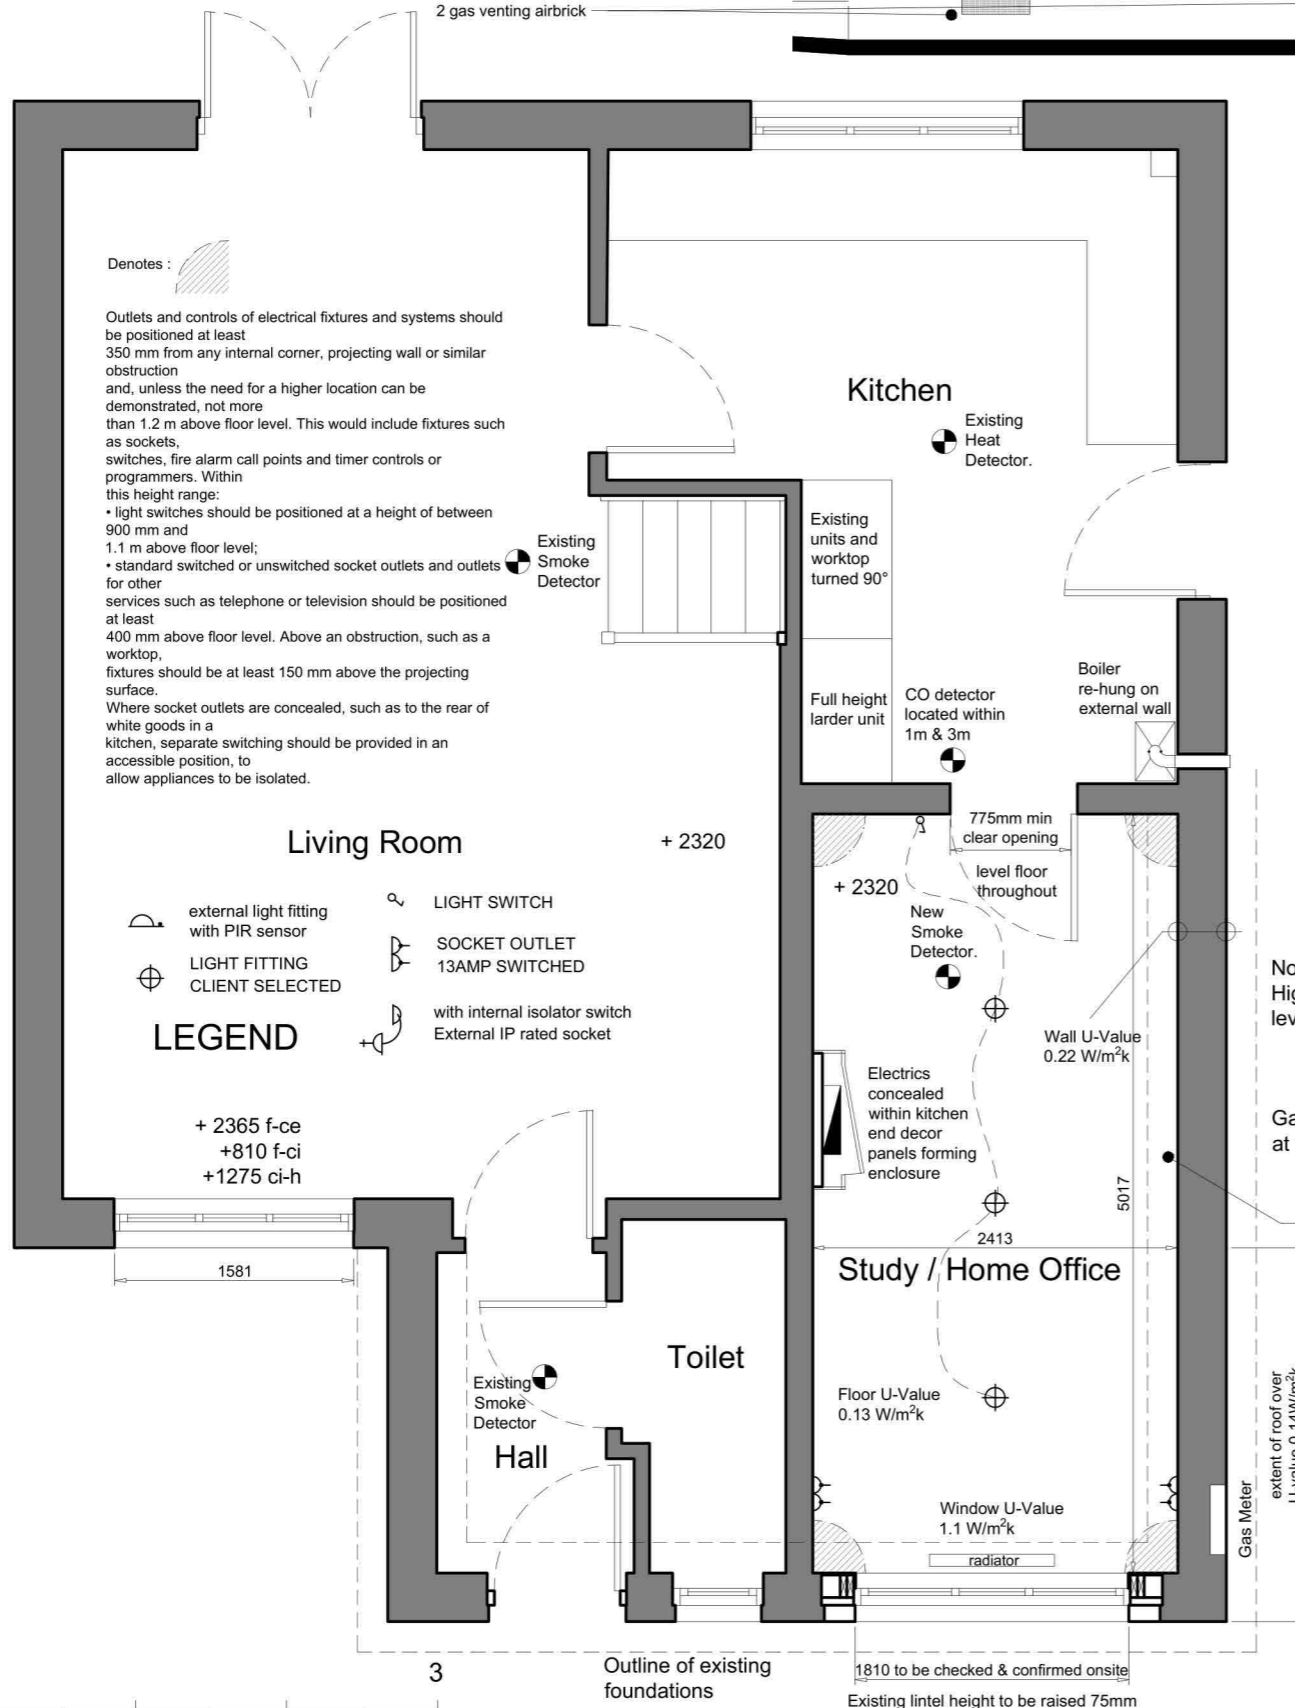