



Front Elevation





Side (North) Elevation



Rear Elevation



Side (South) Elevation

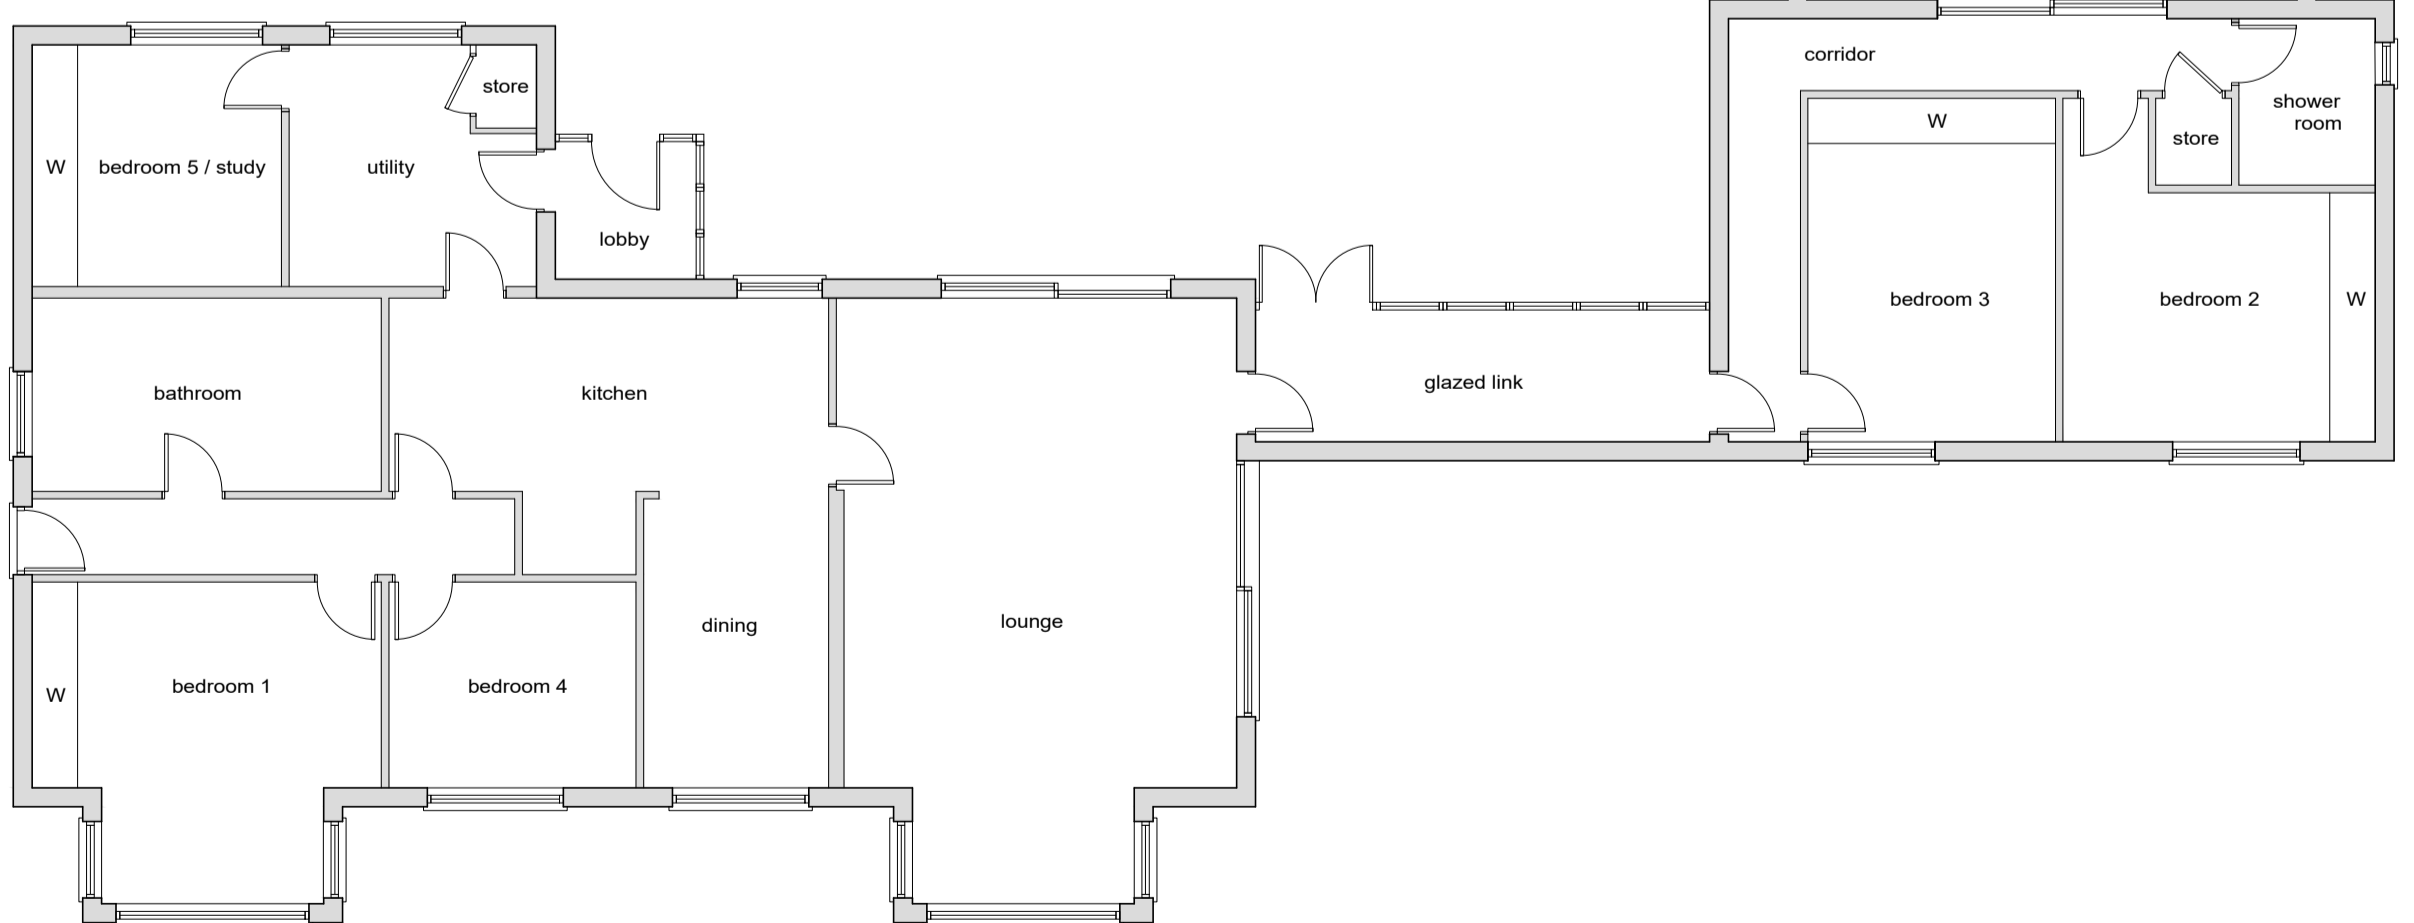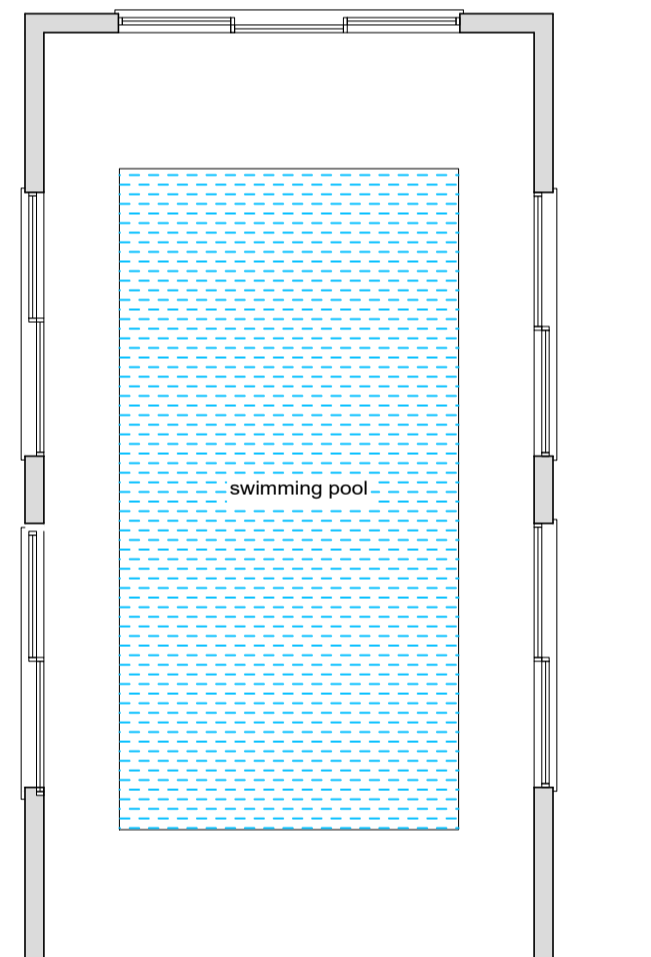

Floor Plan



Comparative scale (1:100)

Client : Ms. J. Jolli & Mr. T. Saunders			
Project : St. Mary's, New House Avenue, Wickford SS12 0JY: Prior Approval Application for Class AA P.D. Upwards Extension			
Drawing : Existing Elevations & Floor Plan			
Scale : 1:100 @ A2	Status : Planning	Rev : -	
Date : April 2022	Dwg No : 21-0044-102		
No.	Date	Amendment	Initials

Modus Architecture Ltd.
The Studio
193 Southend Road
Rochford
Essex SS4 1JD

t: 01702 625109
e: design@modusstudio.co.uk
www.modusstudio.co.uk

