

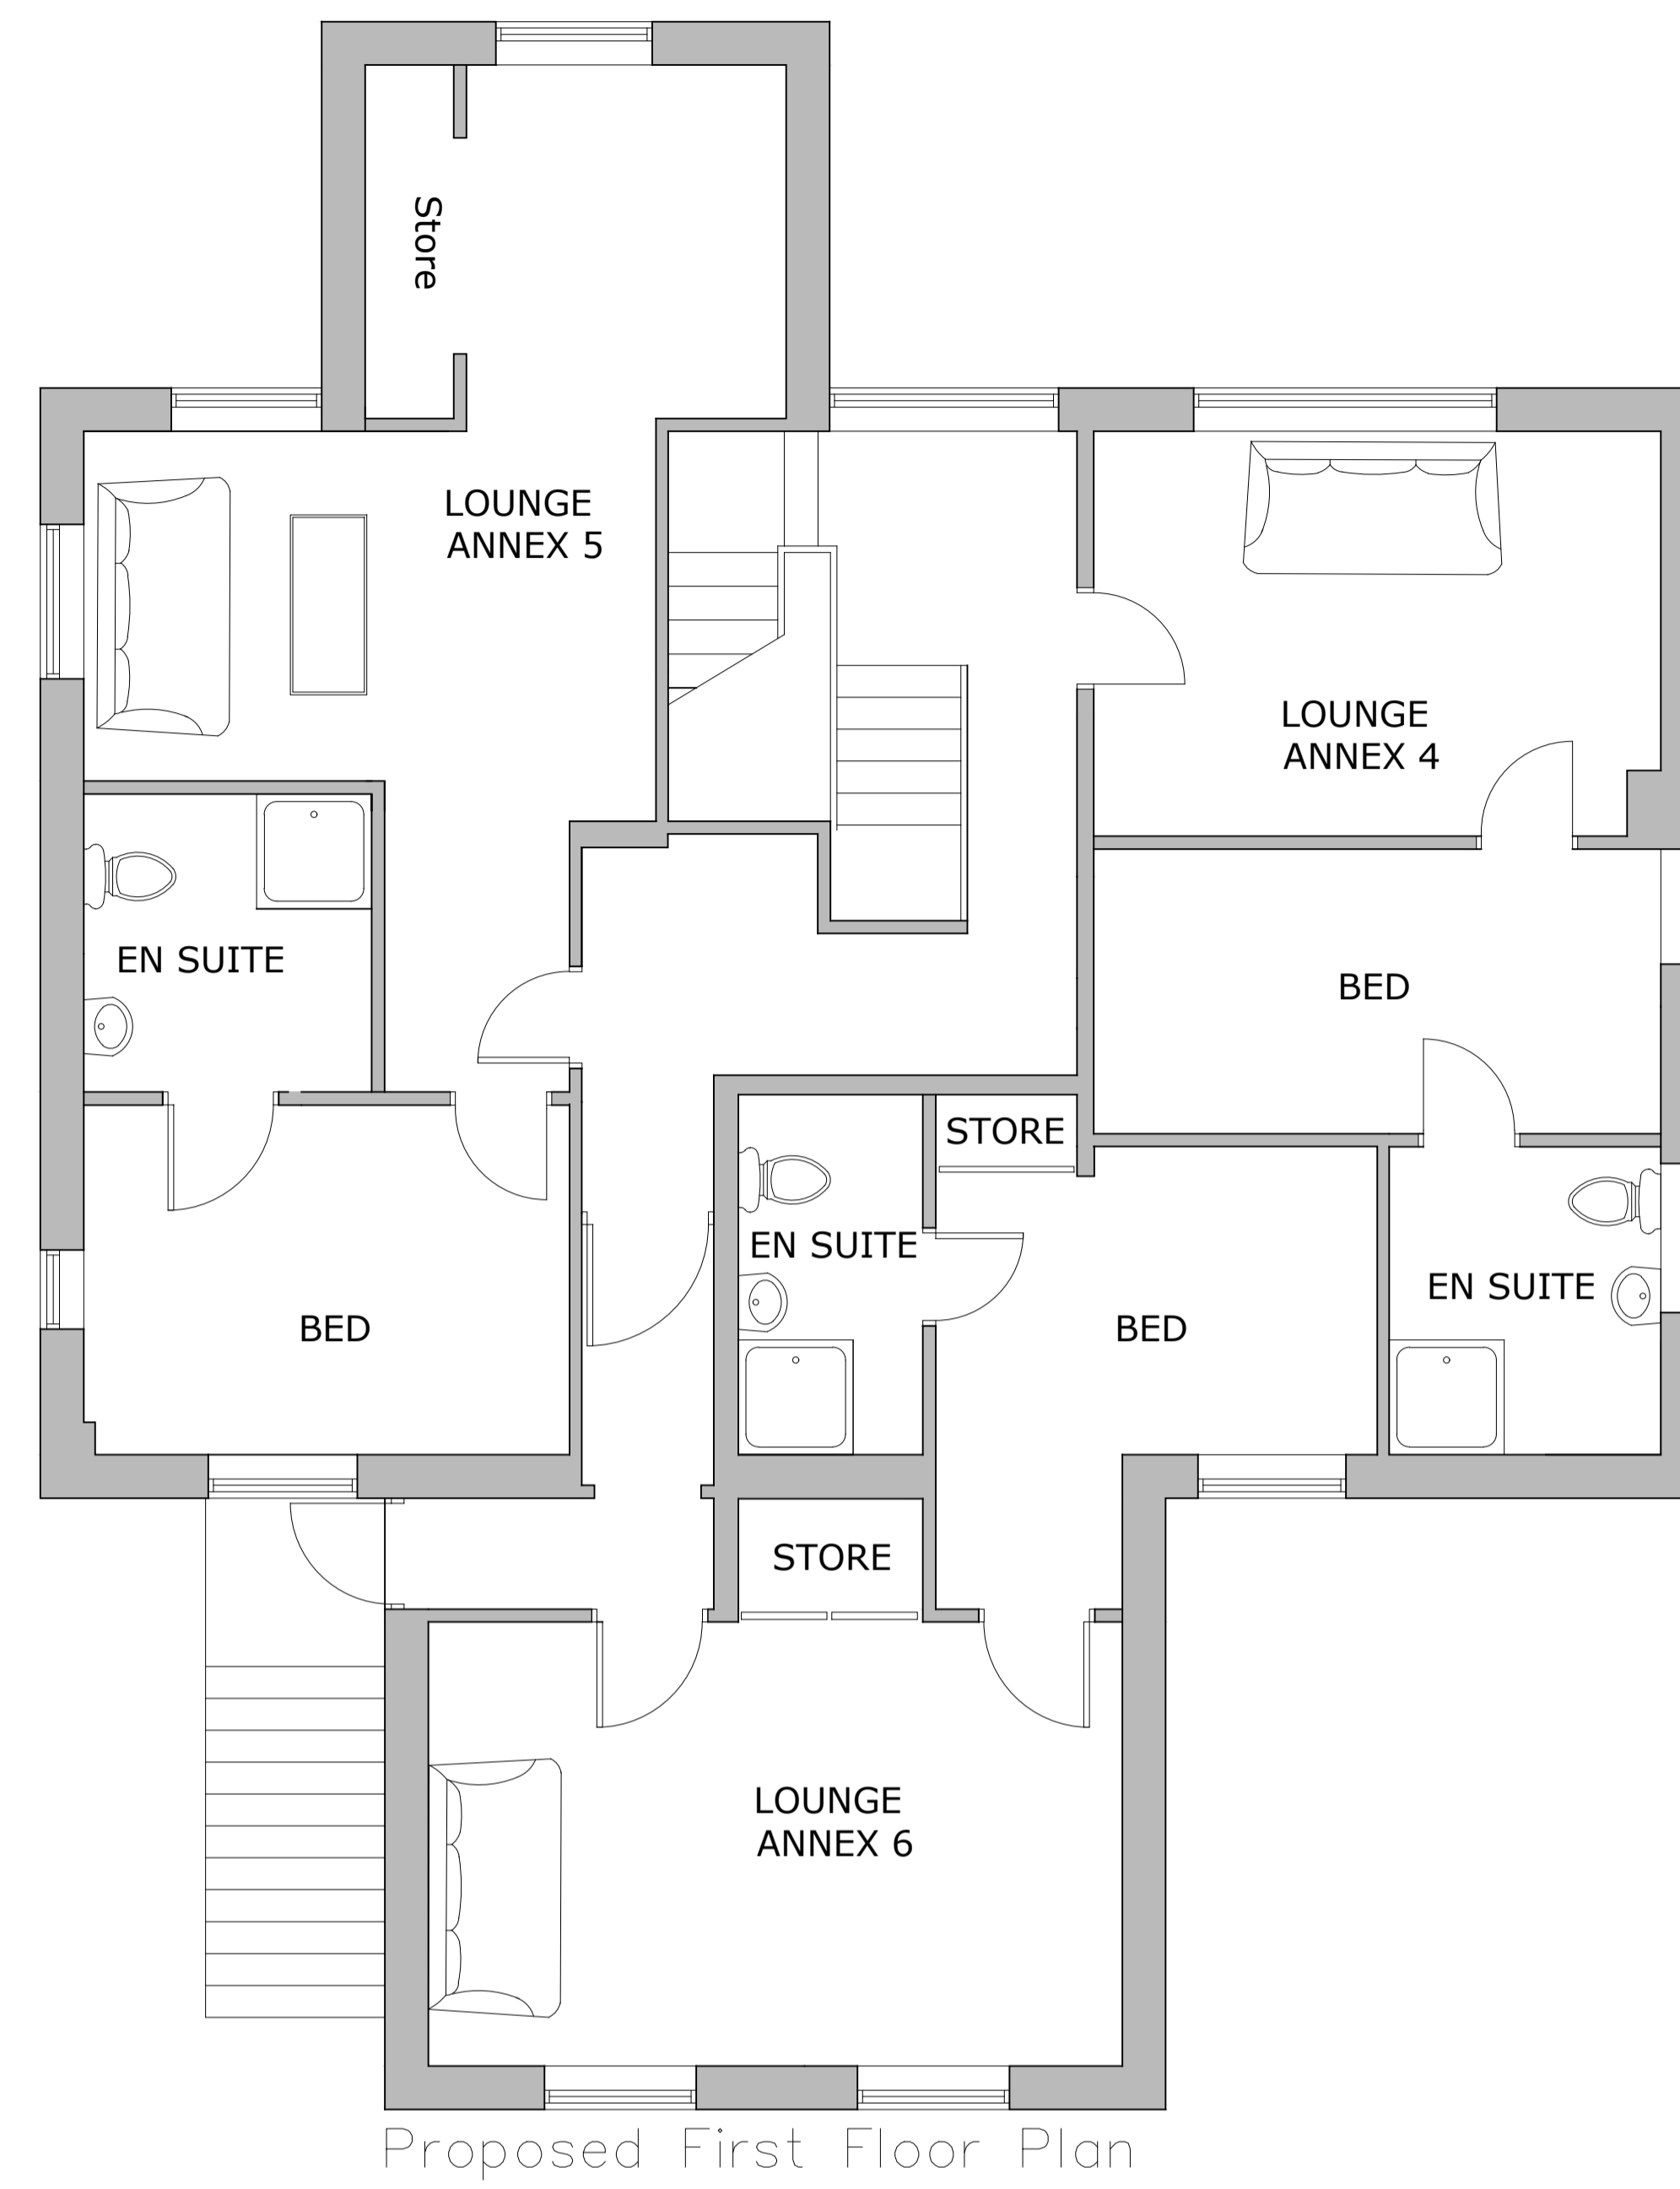


Proposed Ground Floor Plan

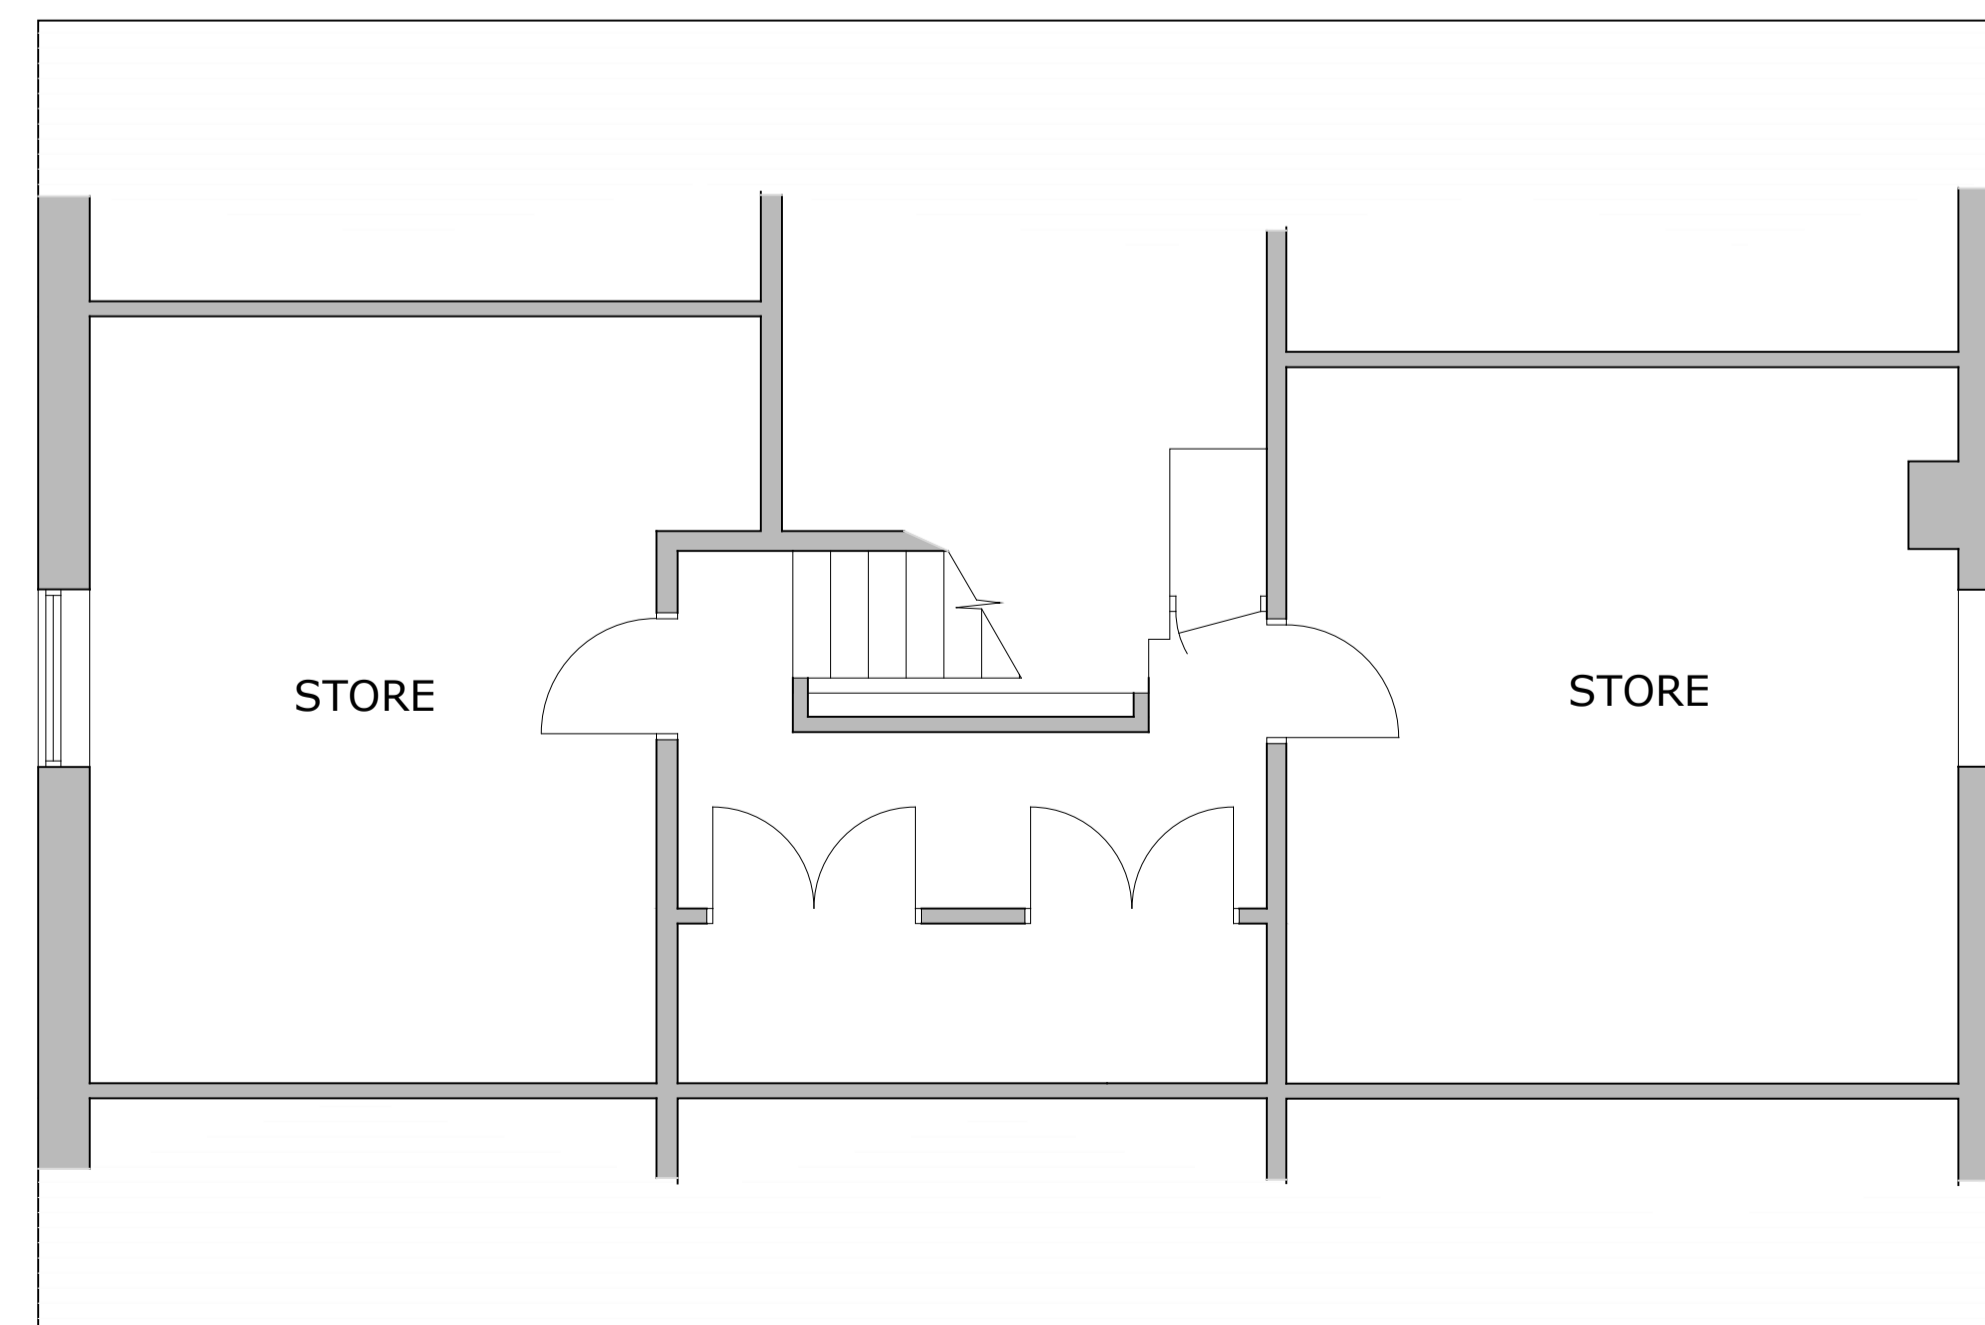

Proposed First Floor Plan

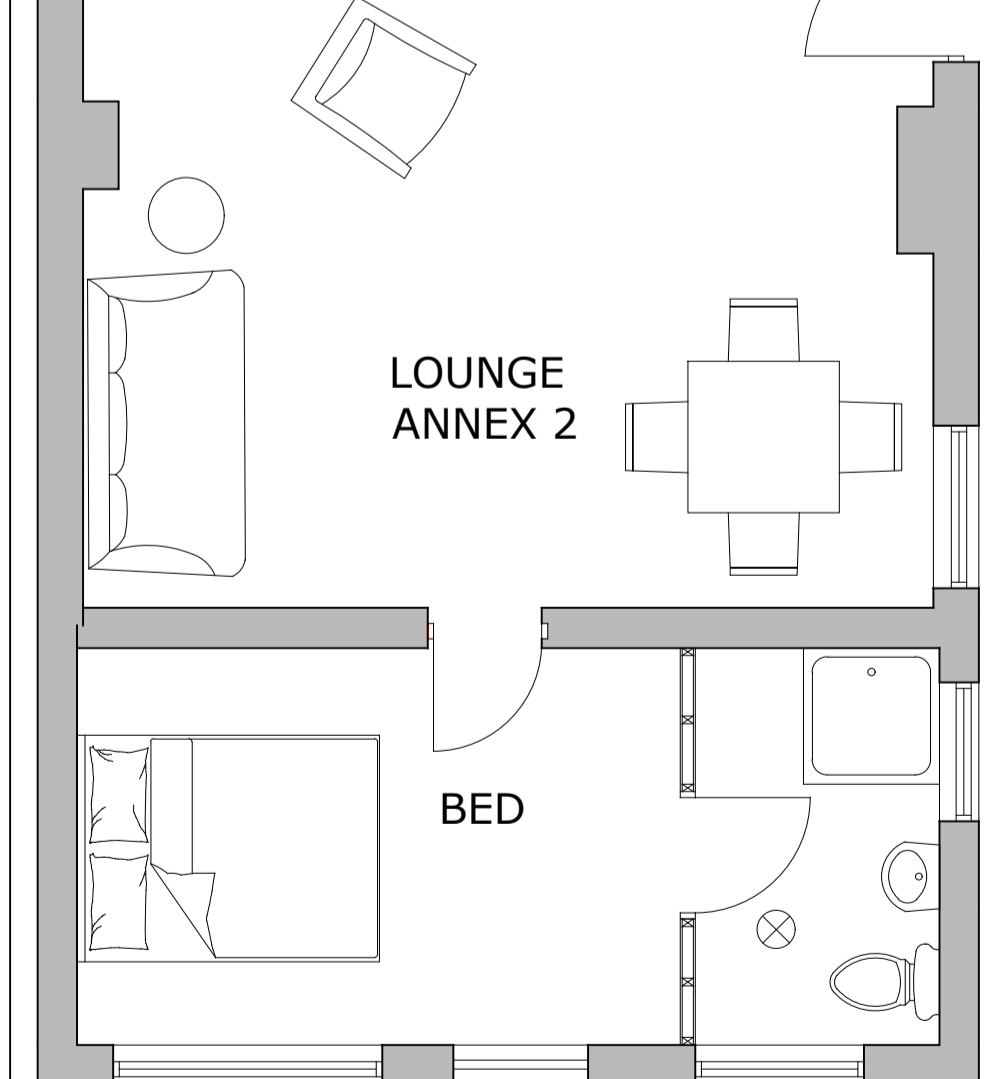

Proposed Second Floor Plan

NOTES:
 The copyright of this drawing is held by Lea Hough & Co Chartered Surveyors LLP.
 Do not scale from this drawing. All dimensions must be checked and verified by the contractor prior to works commencing on site.

REVISIONS			
REV	DESCRIPTION	DATE	AMENDED
A	Initial alterations as discussed with client.	24.09.20	GC/MW
B	Internal alterations.	25.09.20	GC/MW
C	Internal alterations.	15.02.22	RO
D	Minor changes & addition of furniture.	16.02.22	SM

LeaHough
 CHARTERED SURVEYORS
 Survey Valuation Design Planning Sales

Oakshaw House
 2 Capricorn Park
 Blakewater Road
 Blackburn
 Lancashire
 BB1 5QR
 Tel: 01254 260196

8 Eaton Avenue
 Matrix Office Park
 Buckshaw Village
 Preston
 Lancashire
 PR7 7NA
 Tel: 01772 458866

Email: info@leahough.co.uk
 Web: www.leahough.co.uk

CLIENT:
Blue Ribbon Healthcare Limited,
 Taptan Park Innovation Centre,
 Birmingham Road,
 Chesterfield,
 S41 0TZ

PROJECT ADDRESS:
 Raven House,
 Highfield Avenue,
 Brierfield,
 Burnley,
 BB10 2PS

PROJECT TITLE:
Internal Alterations Scheme

DRAWING TITLE:
Proposed Floor Plans

PAPER SIZE: A1	DRAWING NUMBER: BS.20-167/02	REV D
SCALE: 1/50	DATE: February 2022	DRAWN BY SM