


Bull Farm culvert site plan

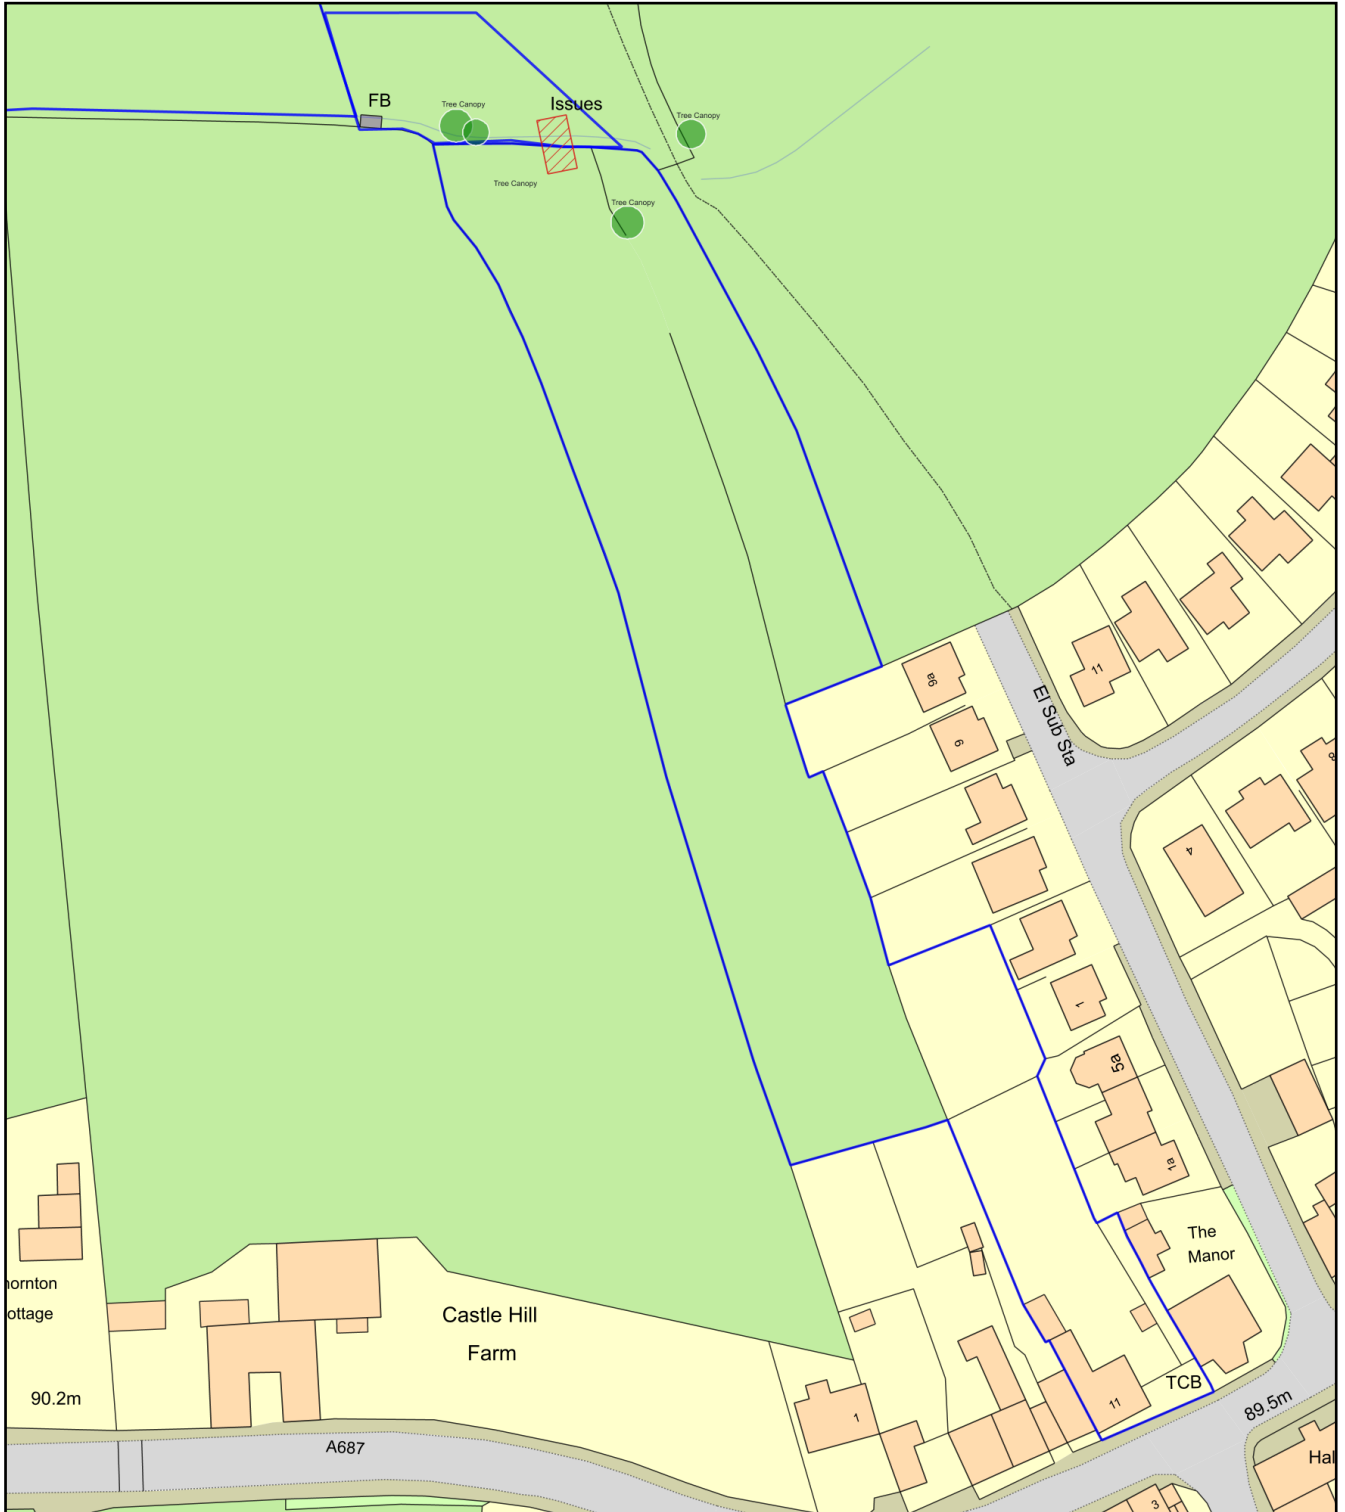

Plan Produced for: Dr. Peter Wynn

Date Produced: 16 Mar 2022

Plan Reference Number: TQRQM22075204408439

Scale: 1:1250 @ A4