



NORTH ELEVATION



SOUTH ELEVATION

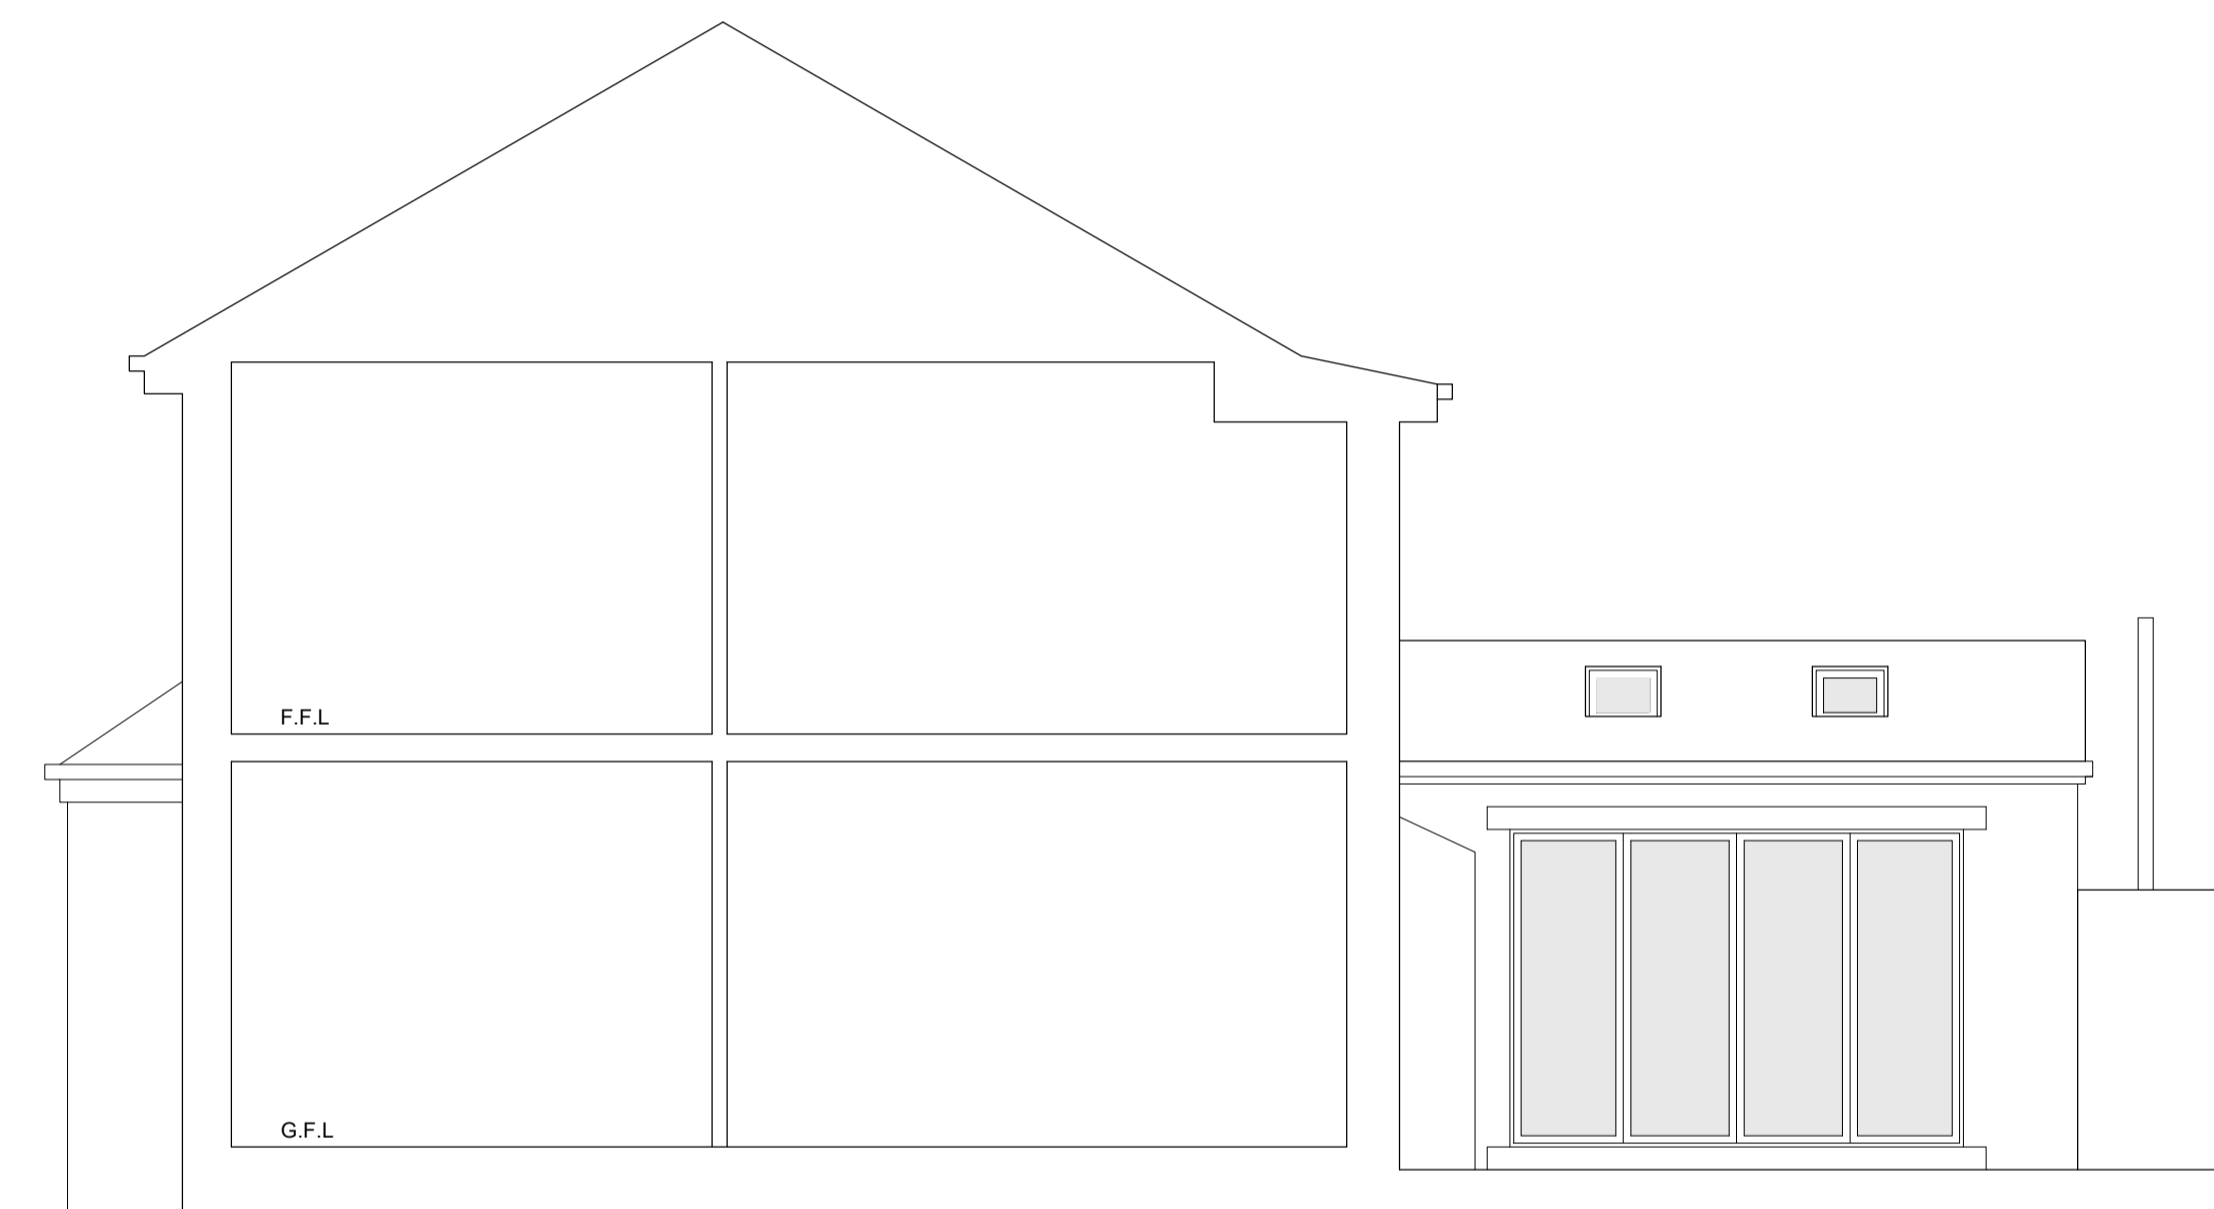

WEST ELEVATION

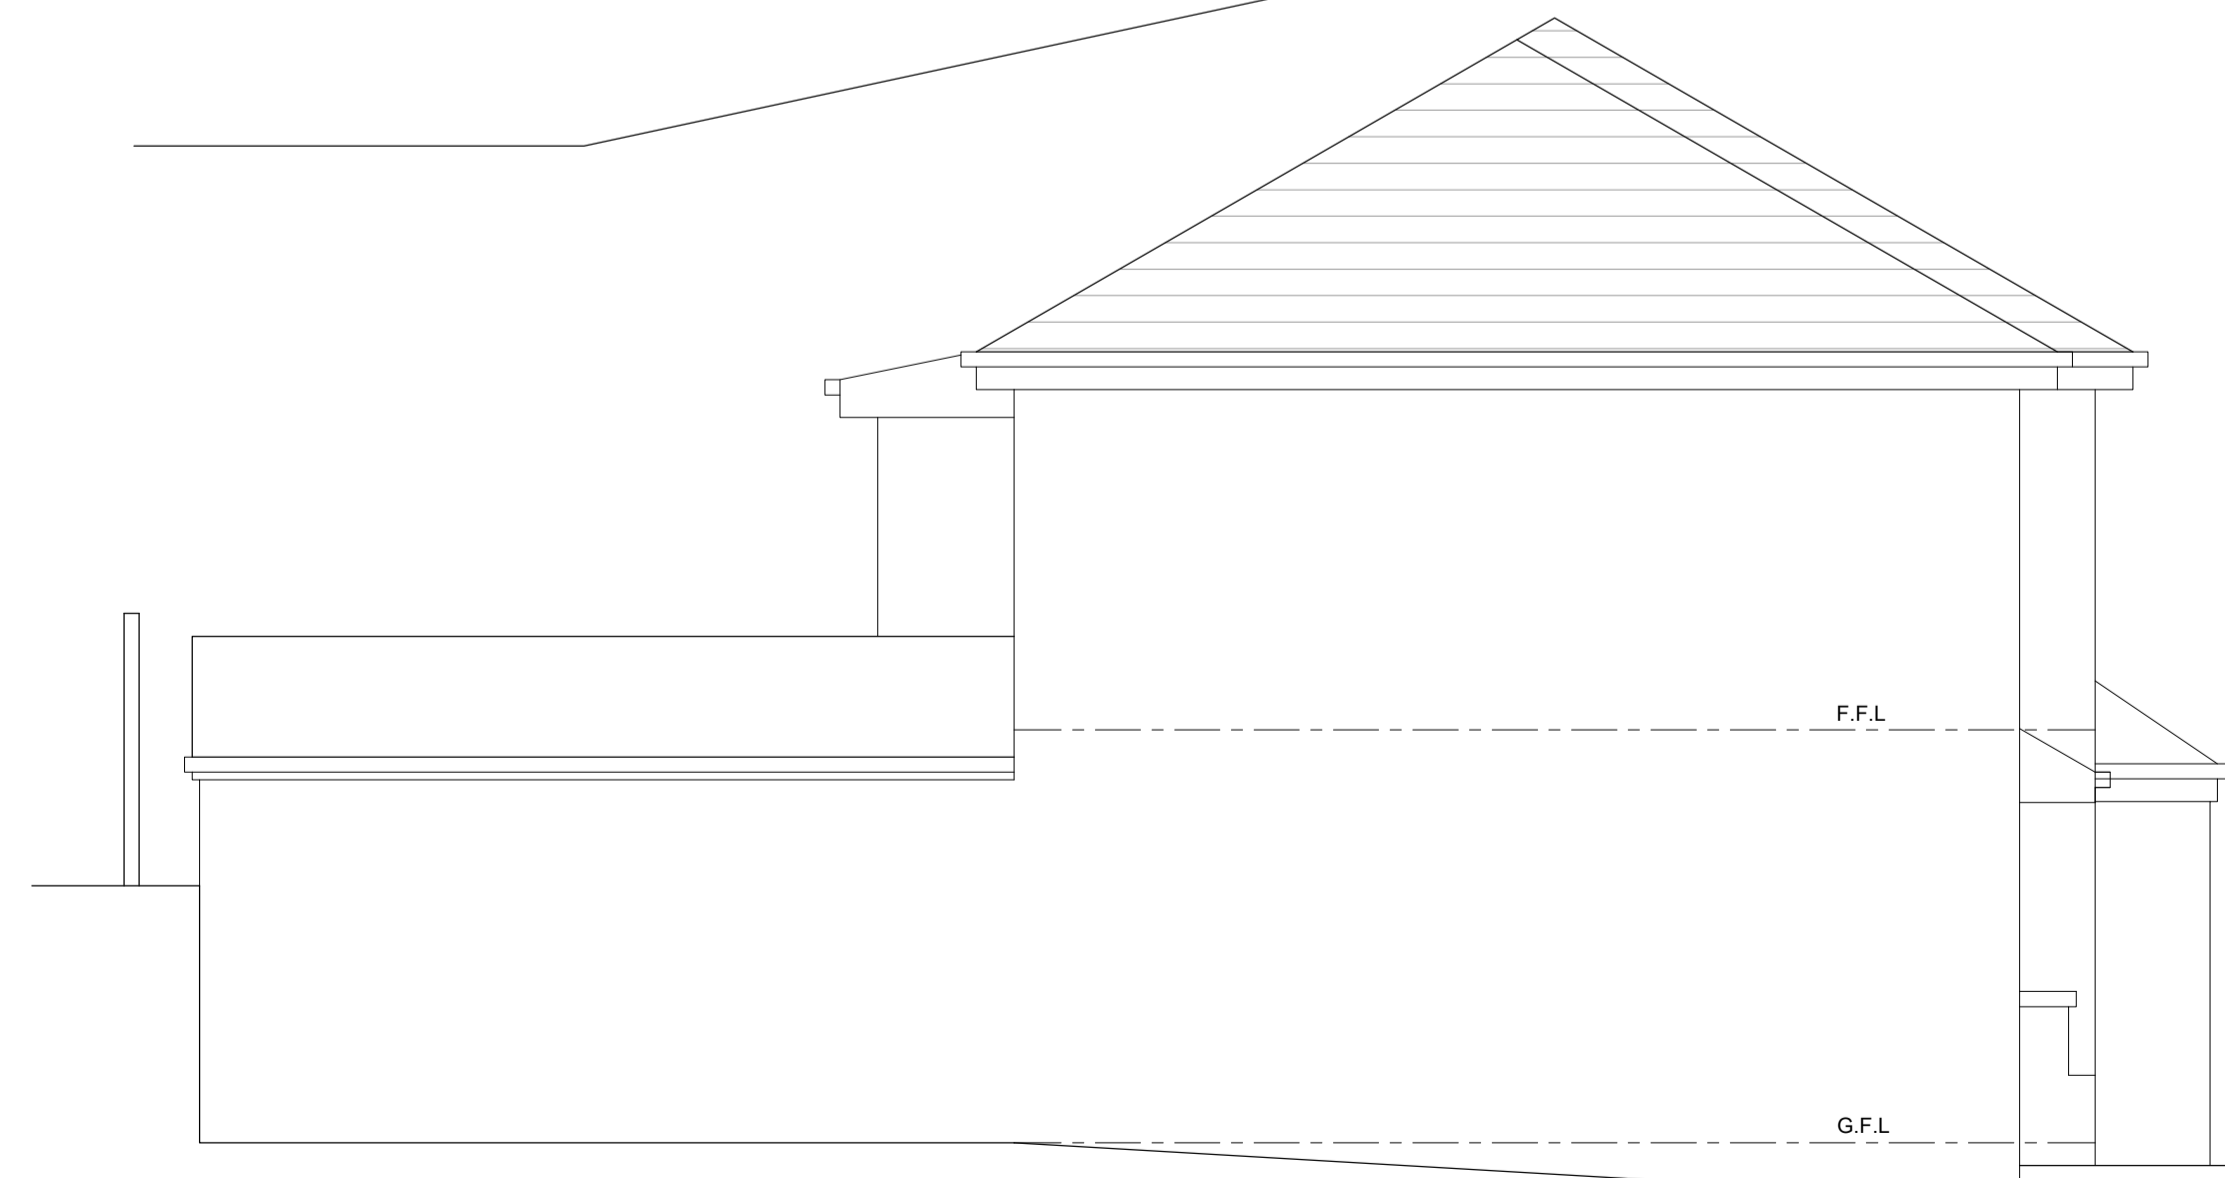

EAST ELEVATION

Bank Road

MATERIALS :

- WALLING MATERIAL -
Pebble Dash & Stone to match existing
- ROOFING MATERIAL -
Blue Slate to match existing
- WINDOWS & DOORS -
White Upvc to match existing
- RAINWATER GOODS -
Upvc guttering & fallpipes

GENERAL NOTES

- ALL WORK TO BE CARRIED OUT IN STRICT ACCORDANCE WITH THE BUILDING REGULATIONS AND TO THE SATISFACTION OF THE LOCAL AUTHORITY TOWN / COUNTRY PLANNING, BUILDING CONTROL AND DRAINAGE DEPARTMENTS.
- APPOINTED CONTRACTOR RESPONSIBLE FOR NOTIFYING LOCAL AUTHORITY BUILDING CONTROL DEPARTMENT UPON COMMENCEMENT OF BUILDING WORKS ON SITE.
- DIMENSIONS ALL TO SITE CHECK. DISCREPANCIES (IF ANY) TO BE BROUGHT TO THE IMMEDIATE ATTENTION OF THE DESIGNER.
- THESE PLANS HAVE BEEN PREPARED FOR SUBMISSION TO THE LOCAL AUTHORITY FOR TOWN & COUNTRY PLANNING AND / OR BUILDING REGULATION PURPOSES ONLY AND DO NOT CONSTITUTE FULL WORKING DRAWINGS. INFORMATION NOTED ON THE PLANS OR ACCOMPANYING DOCUMENTS IS NOT EXHAUSTIVE, AND CONTRACTOR TO CHECK WITH CLIENT AS TO ANY ADDITIONAL WORK NOT SPECIFICALLY NOTED OR IMPLIED.
- ALL MATERIALS ARE TO BE USED IN STRICT ACCORDANCE WITH THE RECOMMENDATIONS OF THE MANUFACTURERS.
- ANY WORK COMMENCING ON SITE PRIOR TO BUILDING REGULATIONS APPROVAL IS NOT RECOMMENDED AND IS ENTIRELY THE RESPONSIBILITY OF THE CLIENT.

Rev.	Date	Notes
A	29/03/2022	Proposed Garage Removed



01535 630772
 info@larkarchitects.co.uk www.larkarchitects.co.uk

client: Paul Sagar
 project: 4 Bank Road, Cross Hills

drawing: Proposed Elevations

status: PLANNING

job no: 1114	dwg no: 06	rev: A
--------------	------------	--------

scale: 1:50 @ A1 drawn: S.B. check: R.A.K.
 date: Jan 2022 © this drawing is copyright of LARK Architects Ltd

