



Ground Floor Plan



First Floor Plan

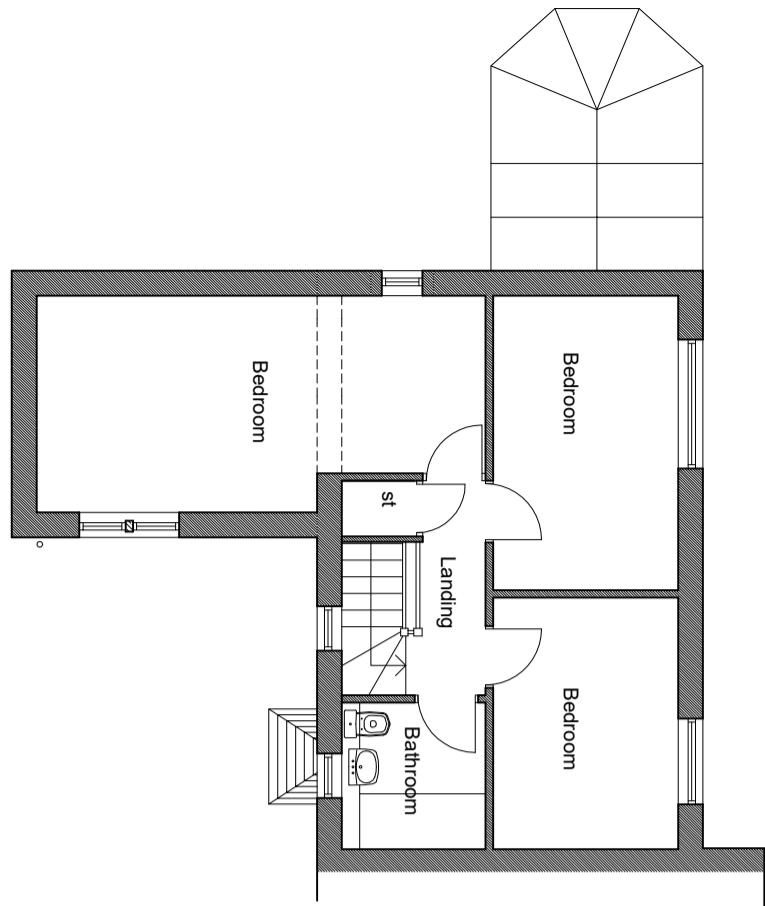


South West Elevation

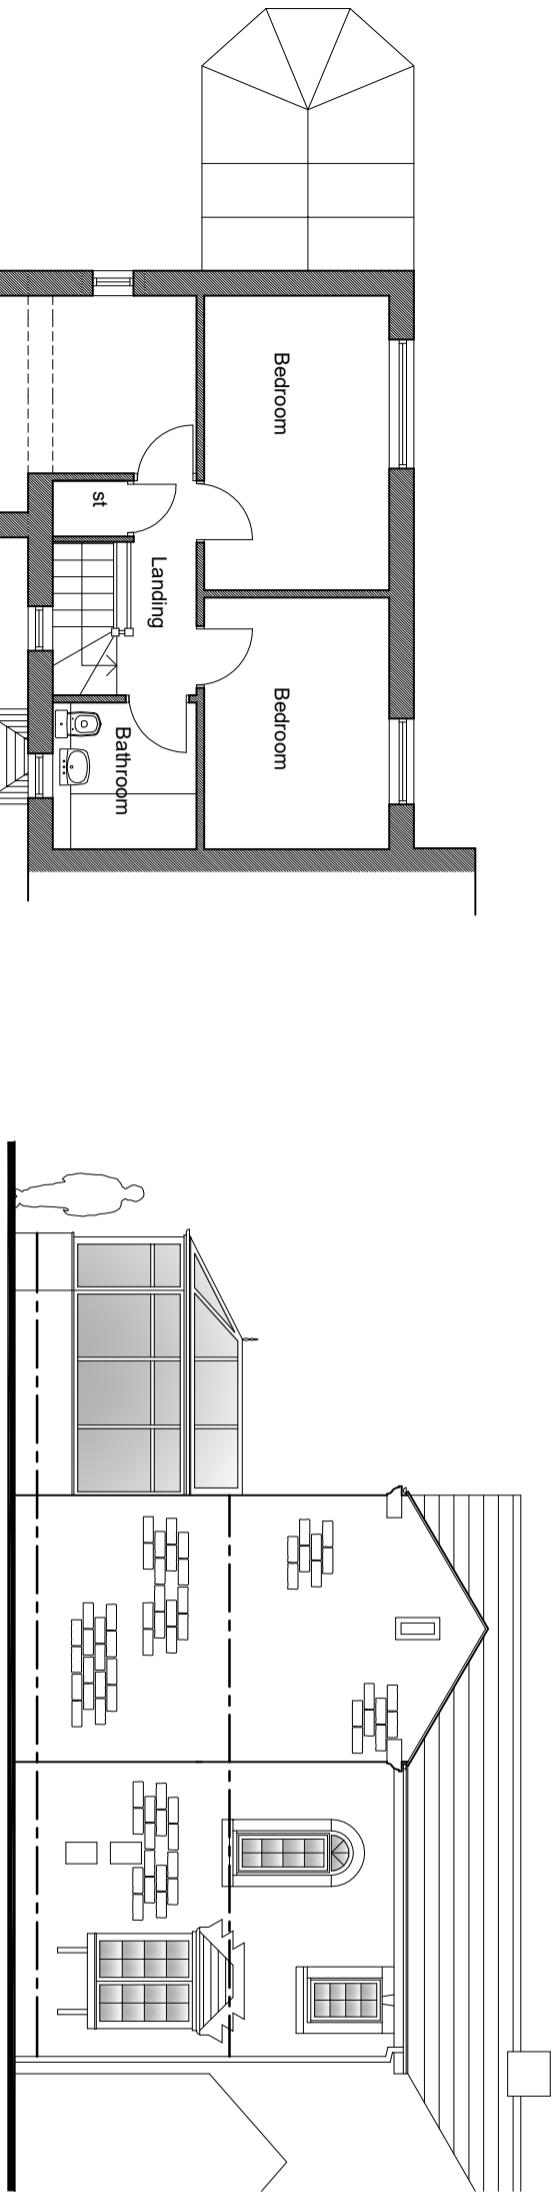

South East Elevation

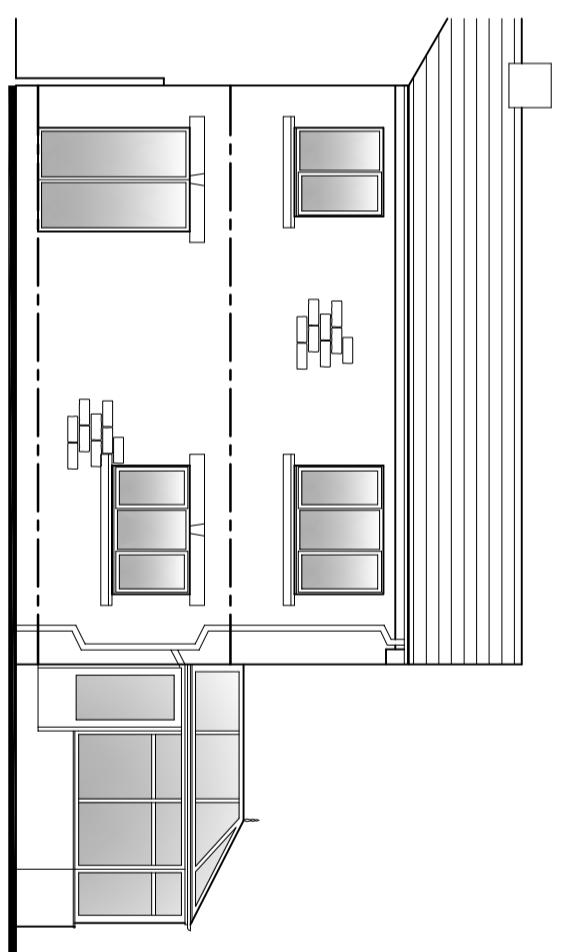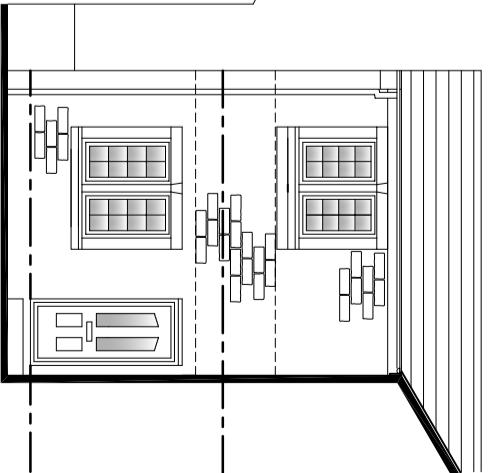

North West Elevation

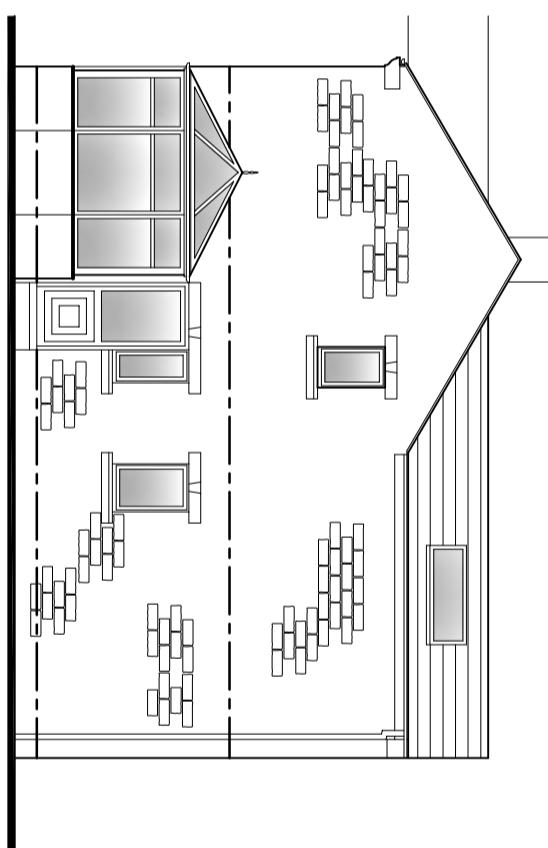

Project  
Proposed new first floor extension  
10. Clayton Hall Road, Crosshills.

Drawing

Existing Plans & Elevations.

Date	Jan 2022.	Scale	1:100
Drawn N.		Drawing No	723-01 Rev

Architectural  
Designs Ltd  
07787 188284

Applicant

Mr & Mrs P. Smith