


Existing Roof Plan  
Scale 1:100

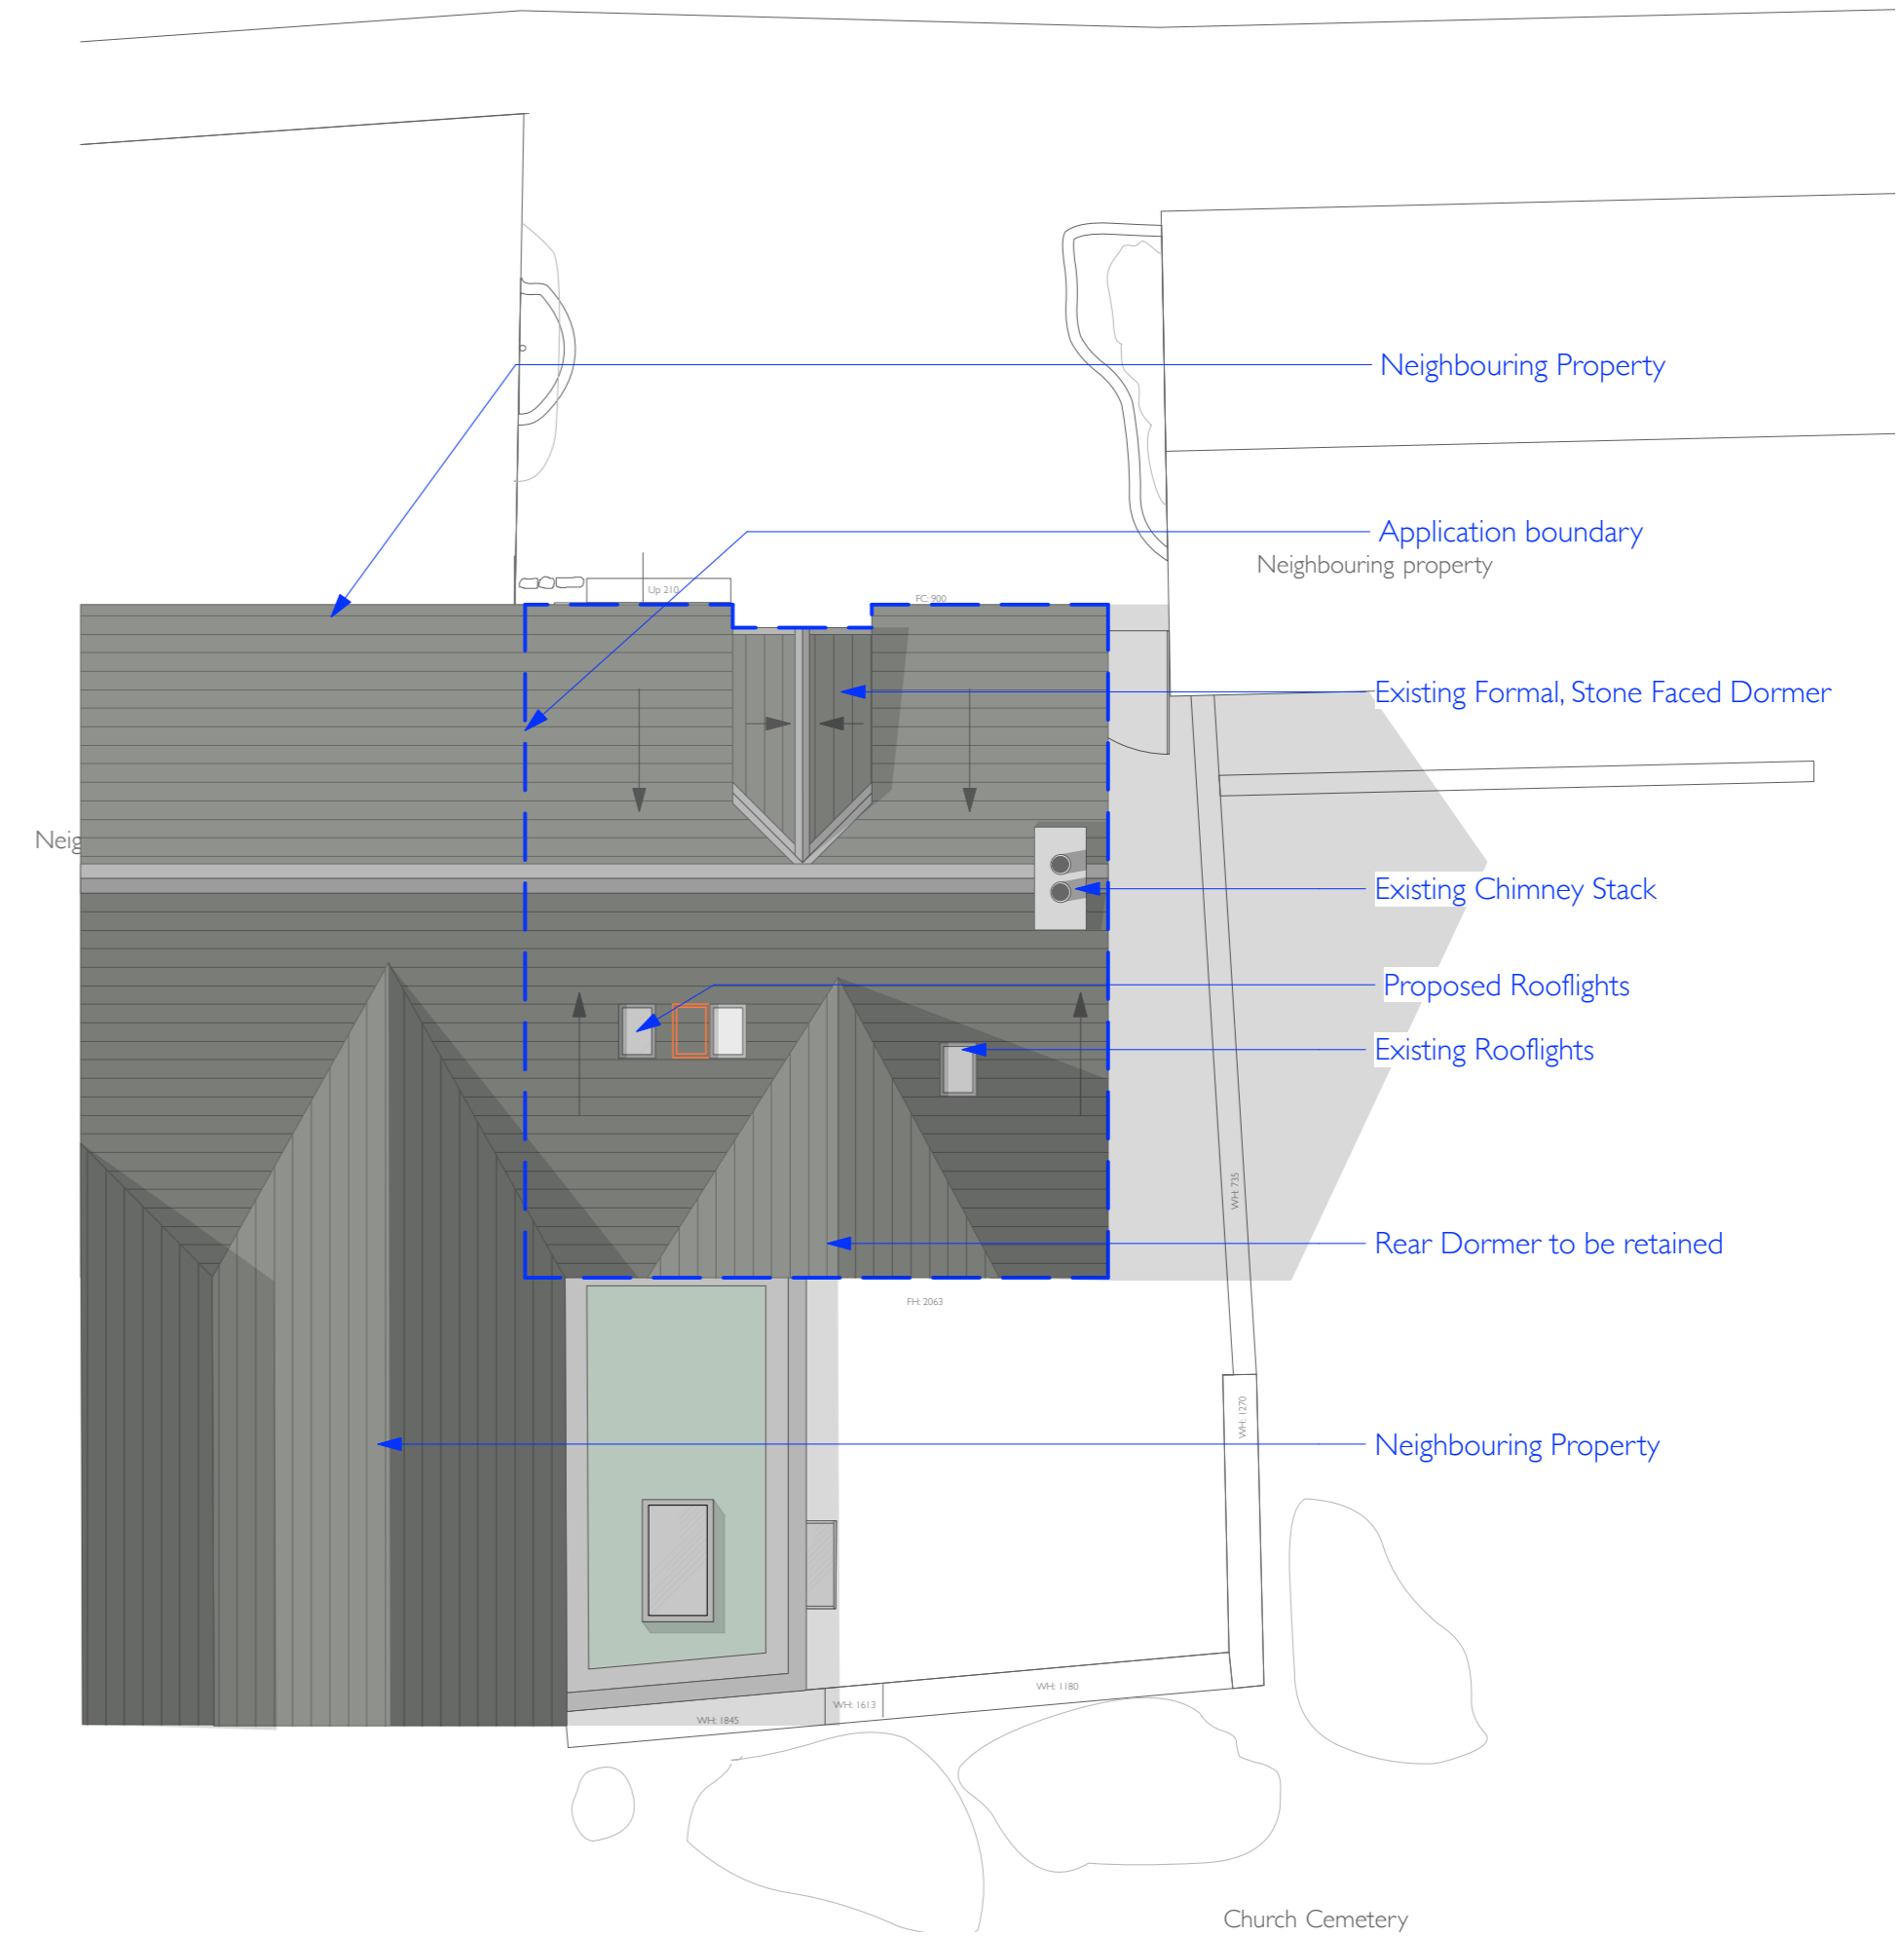

Proposed Roof Plan  
Scale 1:100

Rev.	Initial	Date	Note
------	---------	------	------

**LISTED BUILDING APPLICATION**

project **12 High Street, Burton in Lonsdale**

CONCEPT DRAWINGS

drawing title **Existing and Proposed Roof Plans**


drwg. no. <b>6050 /c/b/04</b>	date <b>Jan-22</b>	rev
-------------------------------	--------------------	-----

scale <b>1:100 @ A2L</b>	drawn by <b>JLL</b>	checked by -
--------------------------	---------------------	--------------

**MASON GILLIBRAND**  
ARCHITECTS

16 WILLOW MILL | FELL VIEW | CATON | LANCASTER | LA2 9RA  
T: (01524) 771 377 | F: (01524) 771 330 | www.masongillibrand.com

Drawings are based on survey data and may not accurately represent what is physically present. Do not scale from this drawing. All dimensions are to be verified on site before proceeding with works. All dimensions are in millimetres unless stated otherwise. Mason Gillibrand Architects are to be notified in writing of any discrepancies immediately.  
© MASON GILLIBRAND ARCHITECTS

 Items to be removed

