

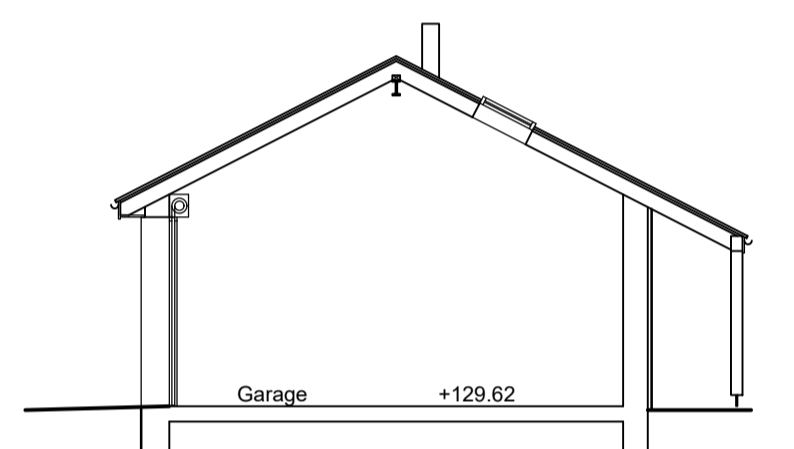


THIS DRAWING TOGETHER WITH THE DESIGN IS COPYRIGHT OF THE ARCHITECT. FIGURED DIMENSIONS SHOULD BE FOLLOWED AND SCALED DIMENSIONS SHOULD BE CHECKED WITH THE ARCHITECT. ANY DISCREPANCY MUST BE REPORTED TO THE ARCHITECT IMMEDIATELY AND PRIOR TO PROCEEDING.

REVISIONS

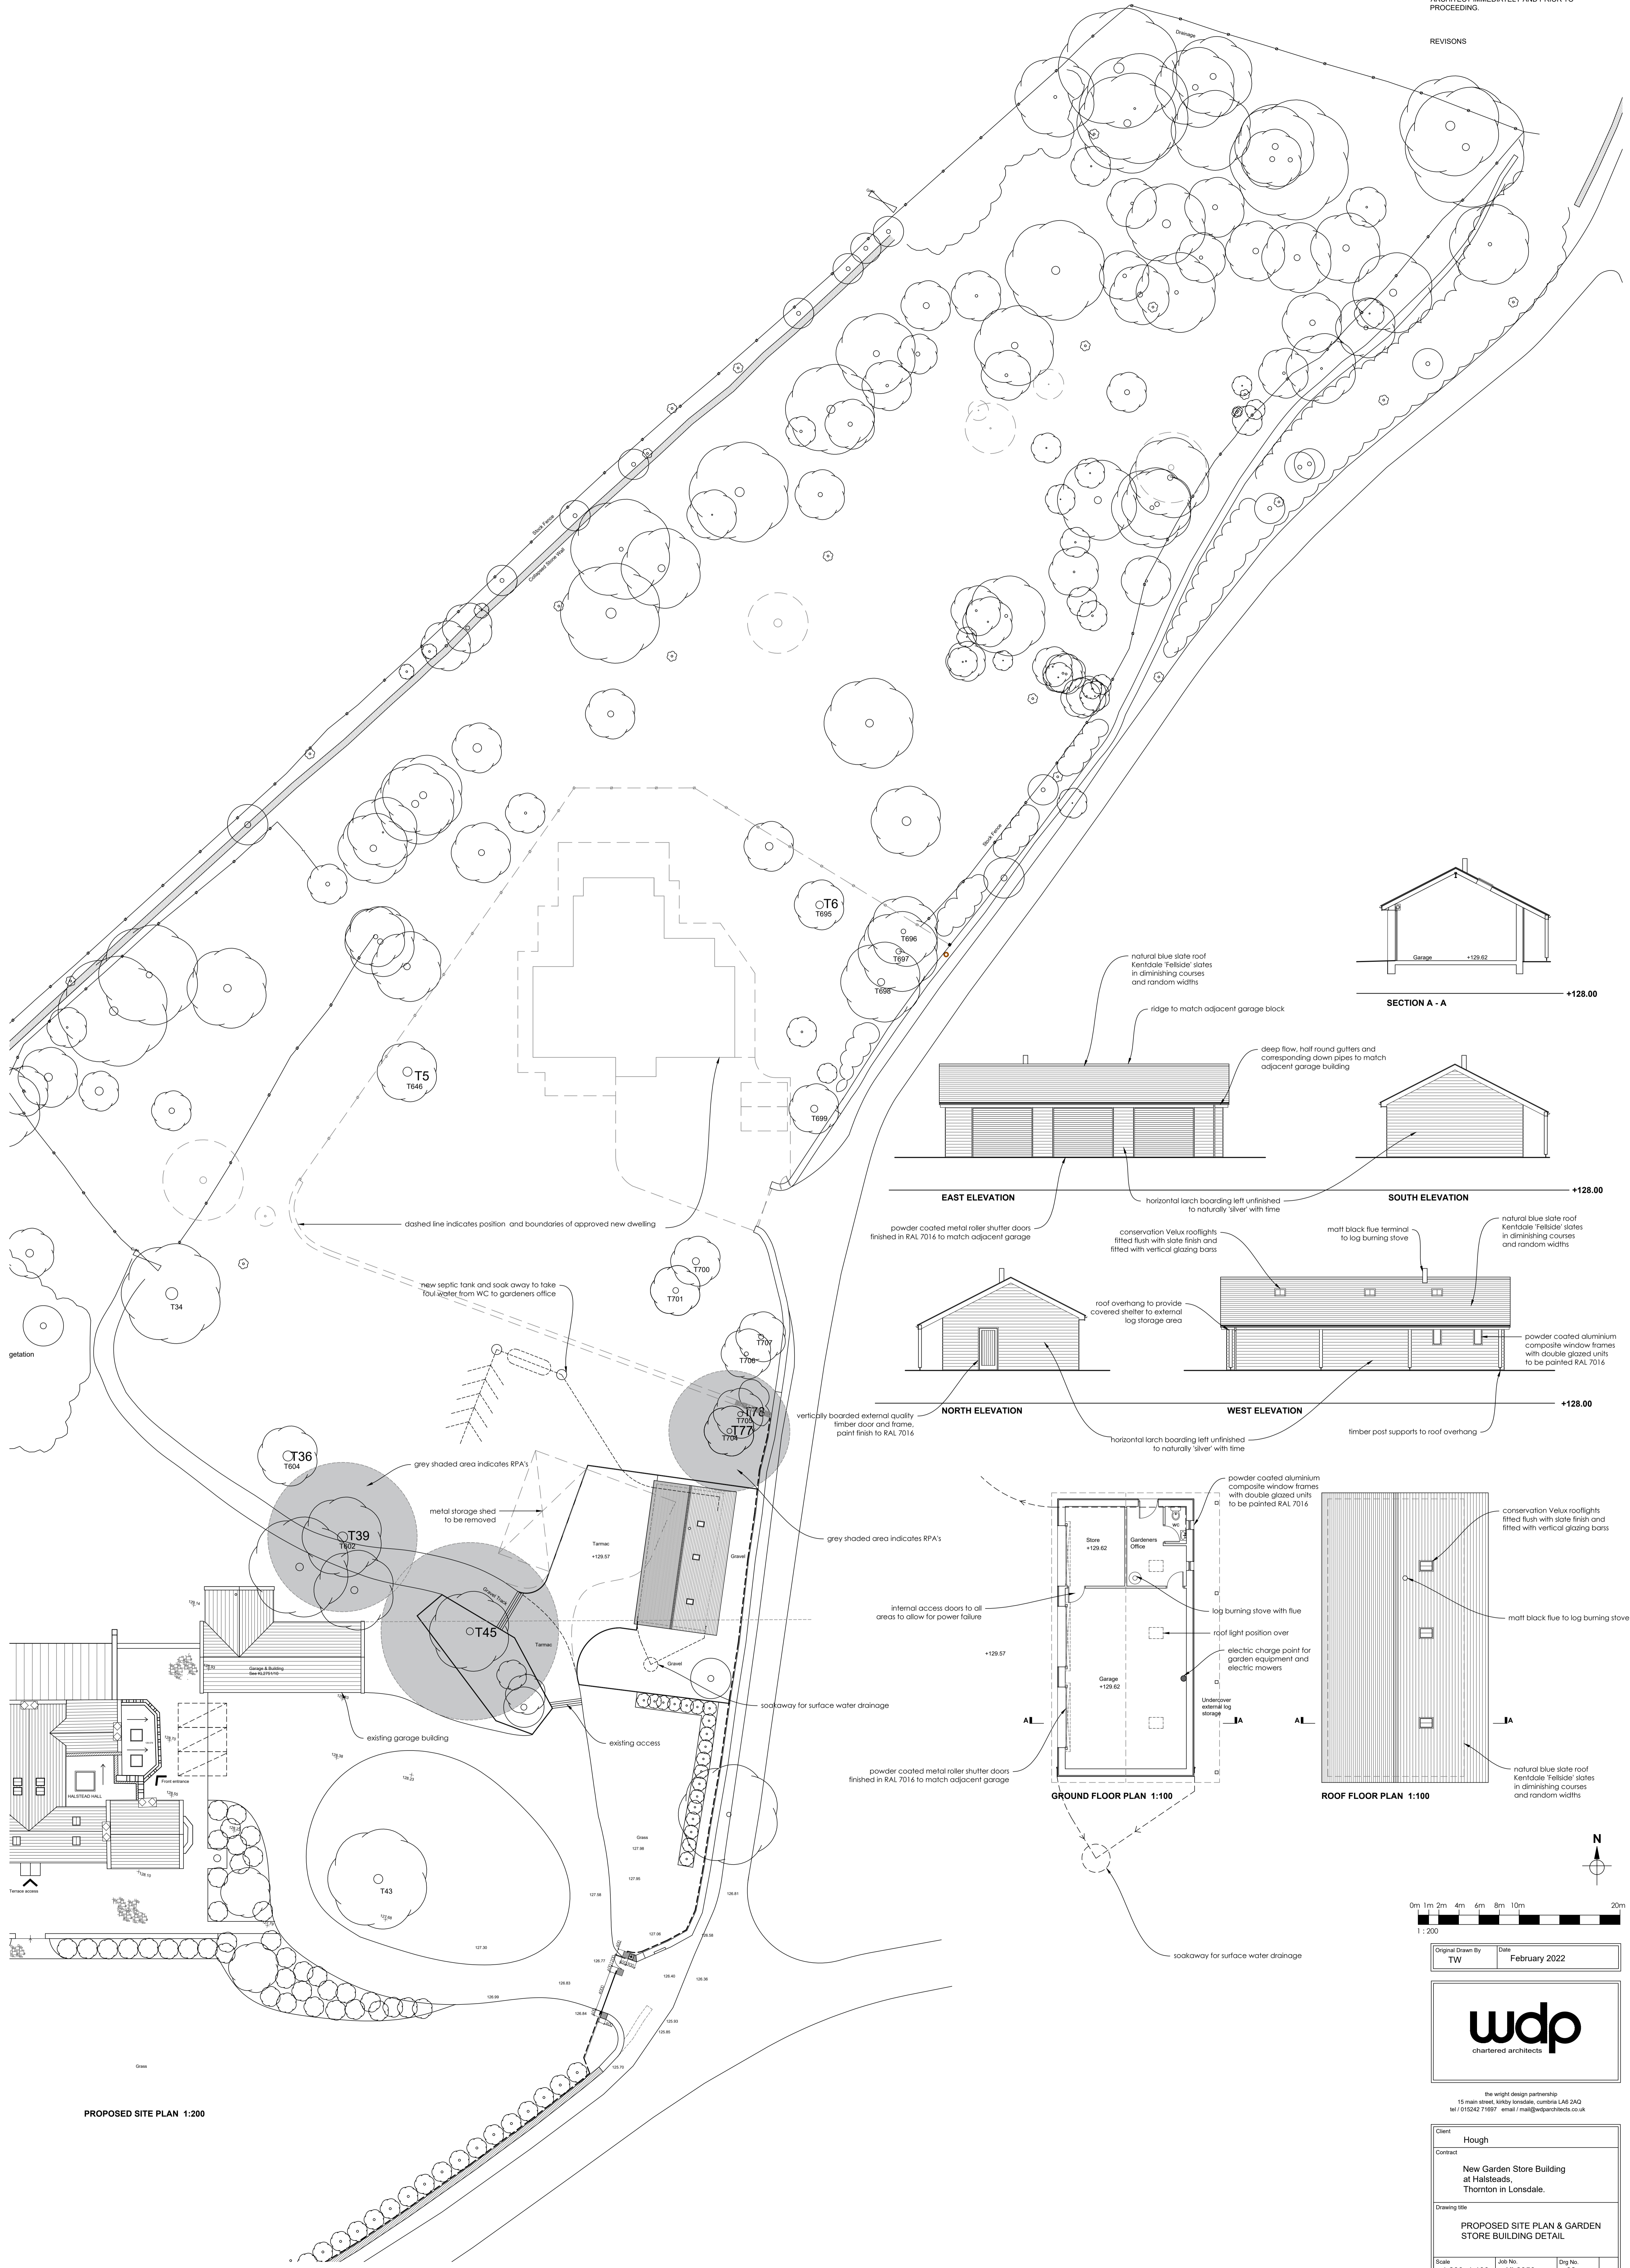

SECTION A - A +128.00

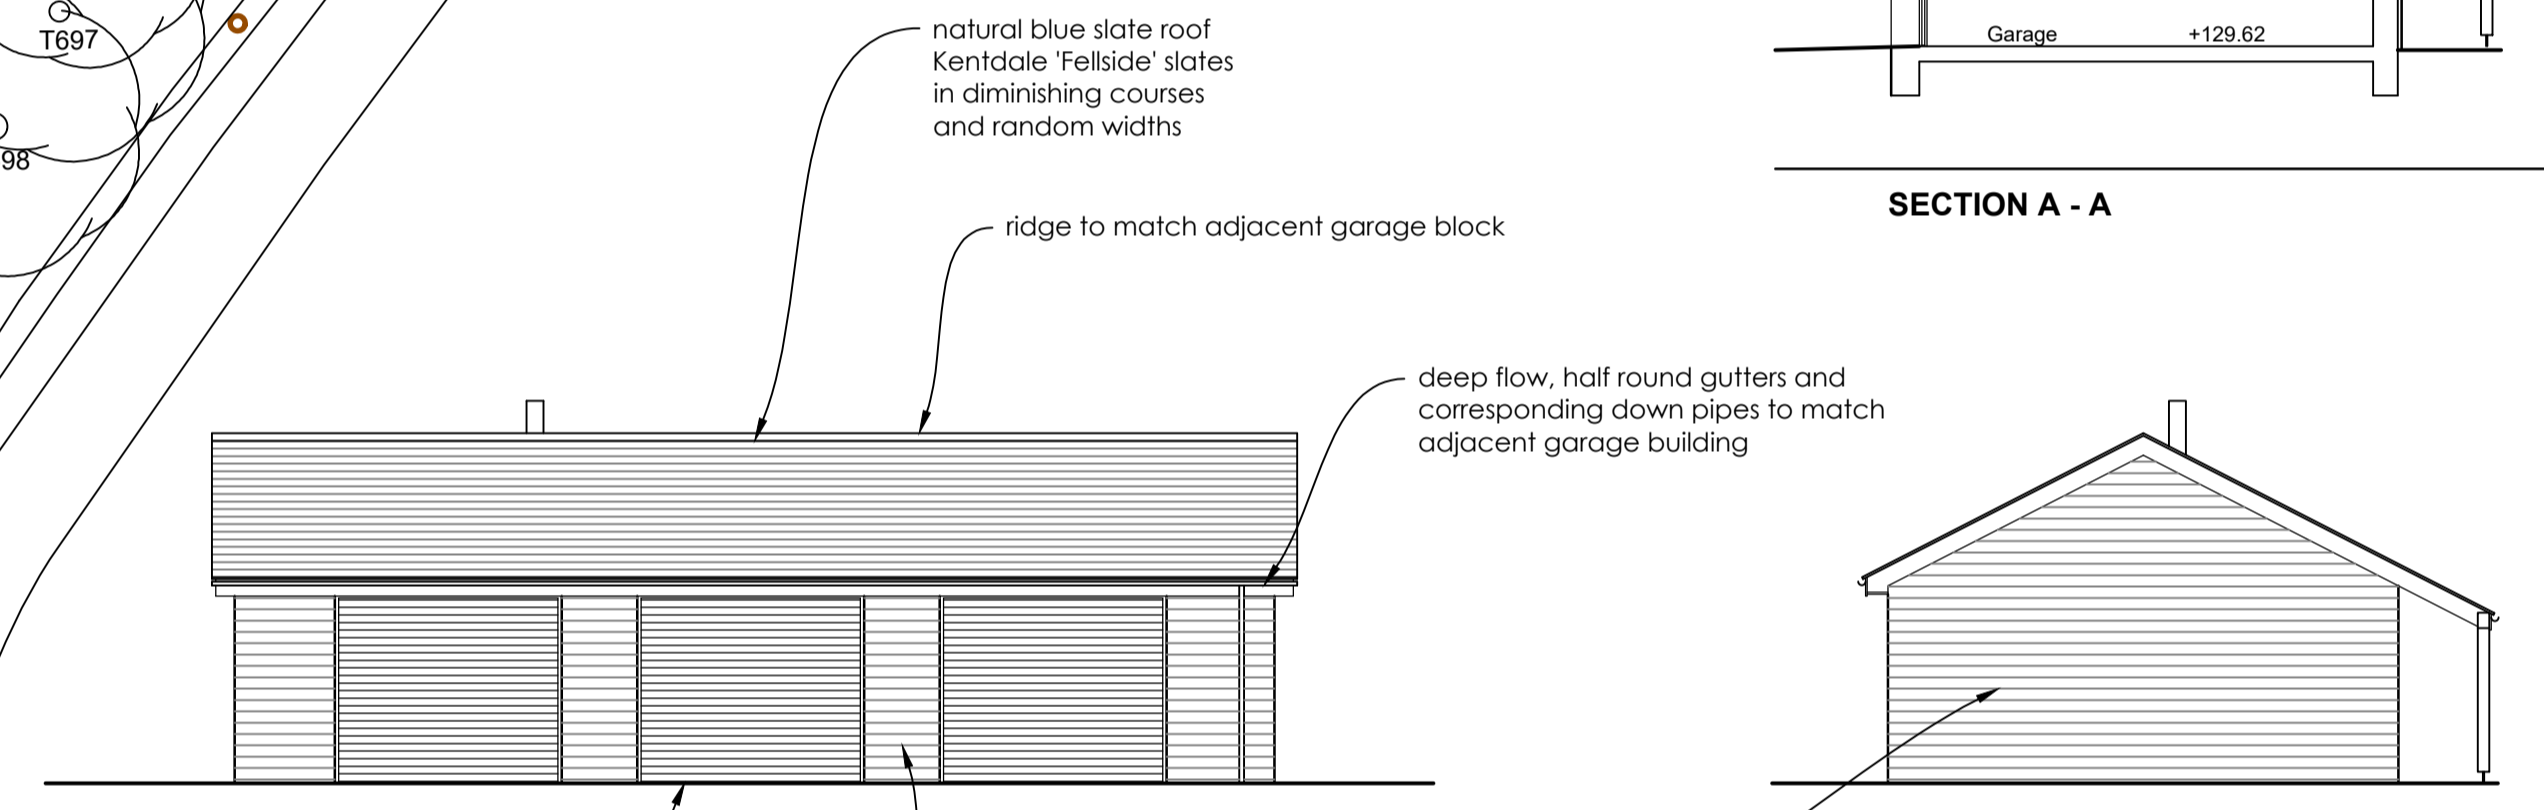


EAST ELEVATION

SOUTH ELEVATION

+128.00


+128.00

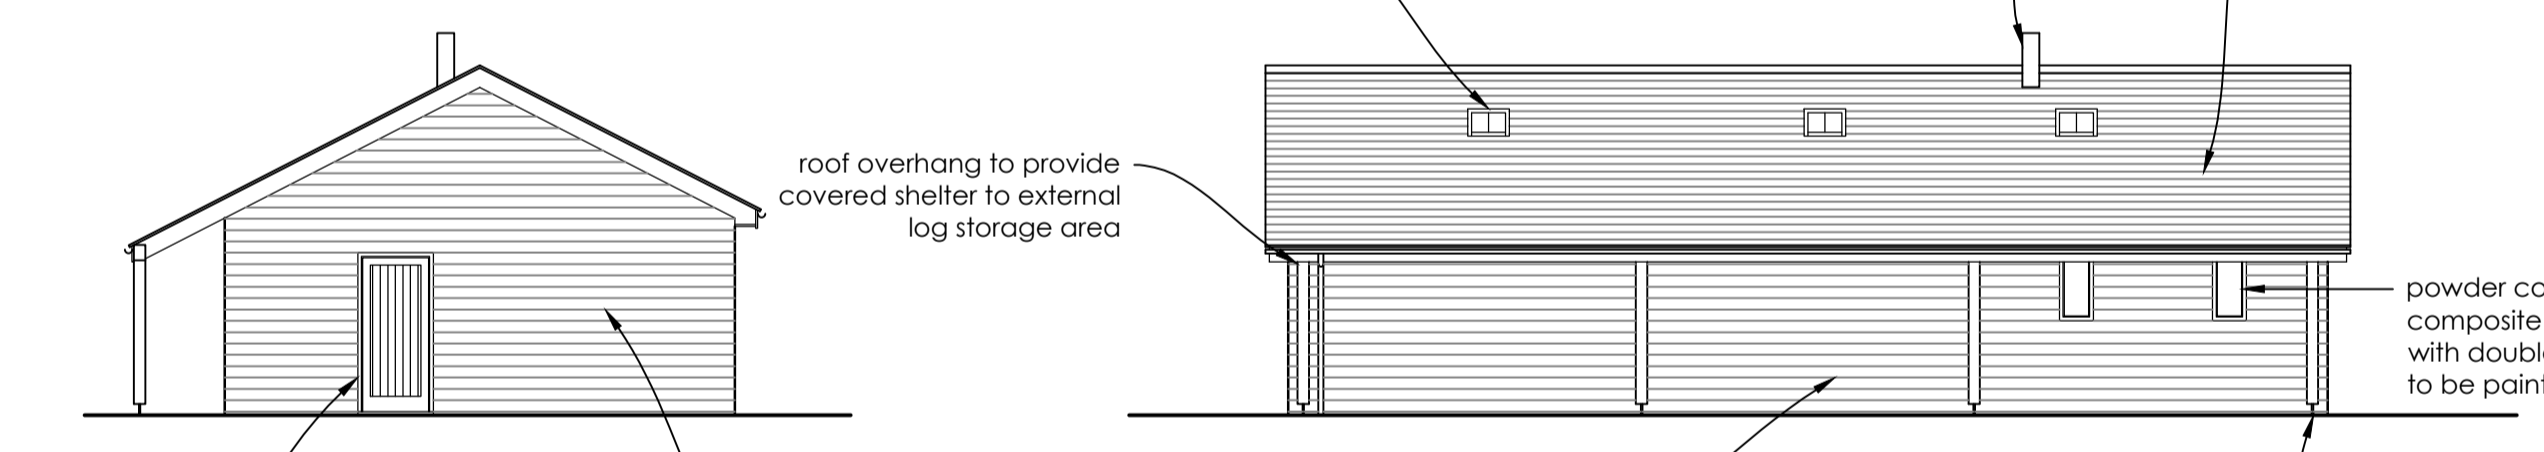


NORTH ELEVATION

WEST ELEVATION


+128.00

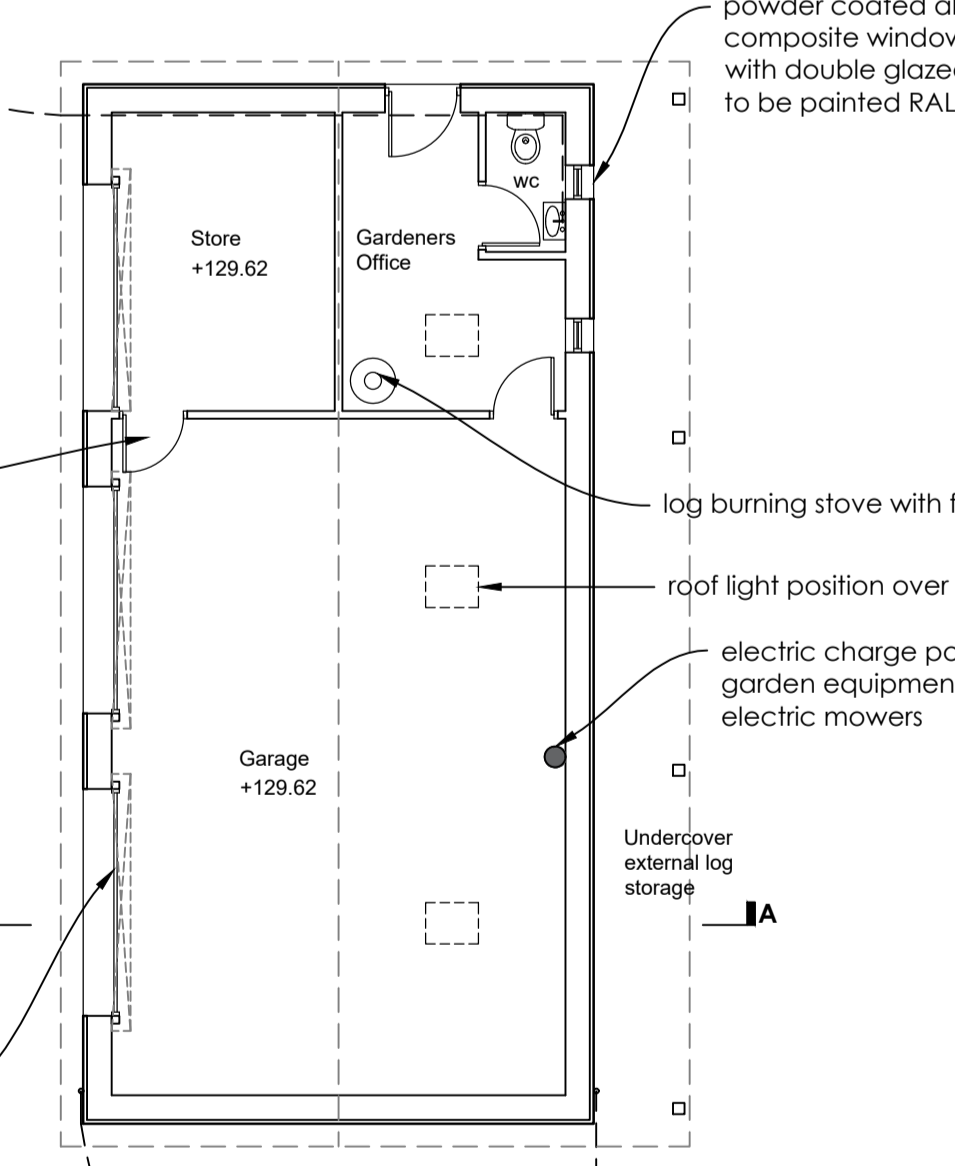

GROUND FLOOR PLAN 1:100

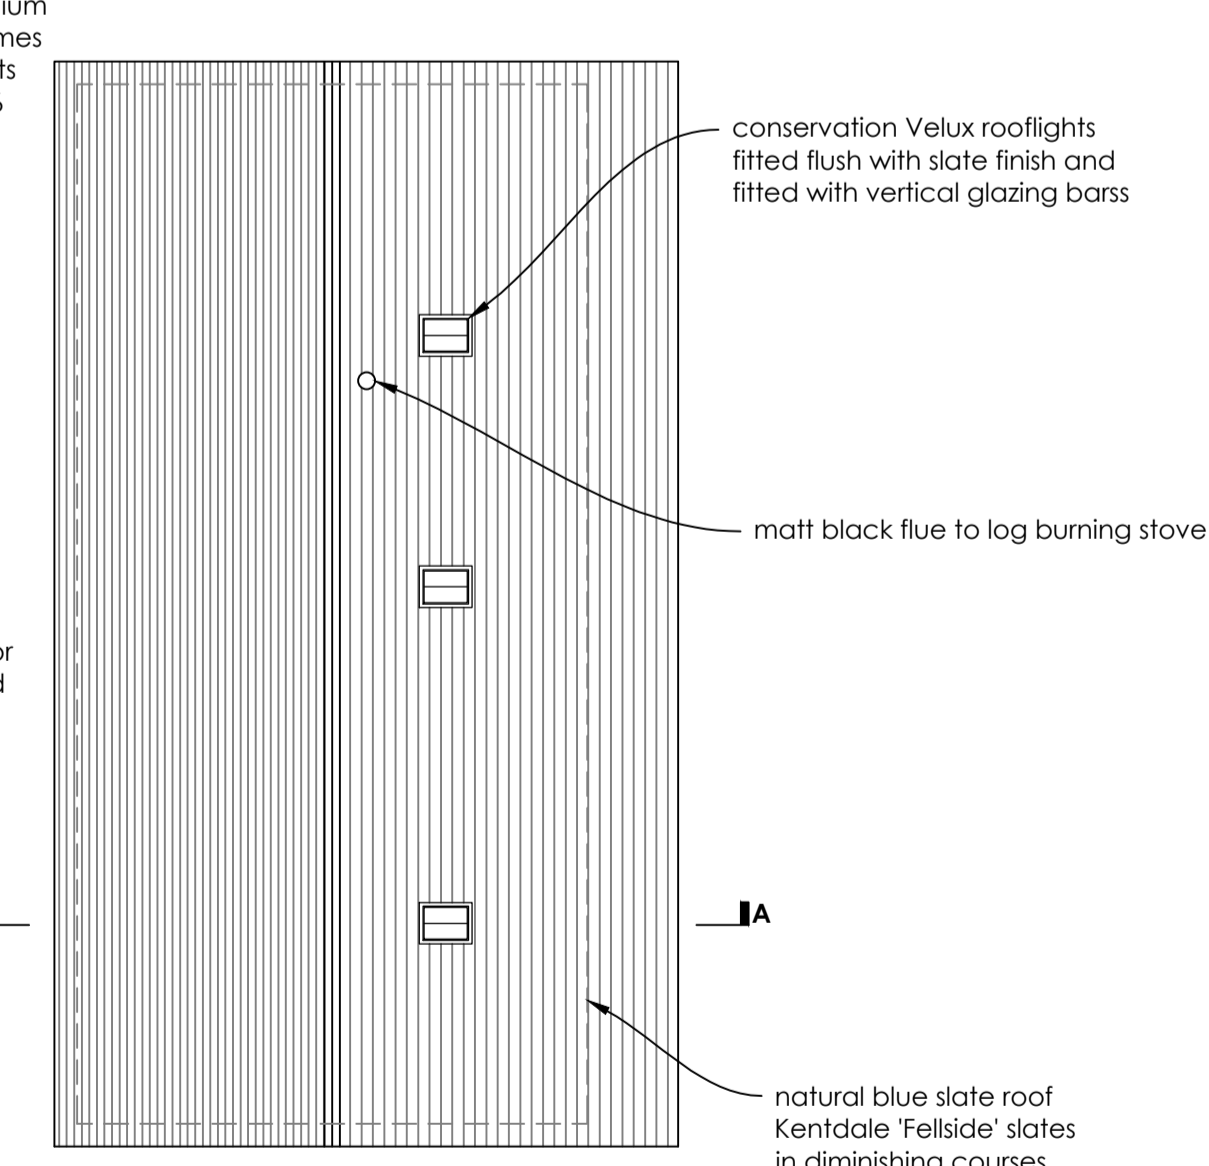

ROOF FLOOR PLAN 1:100

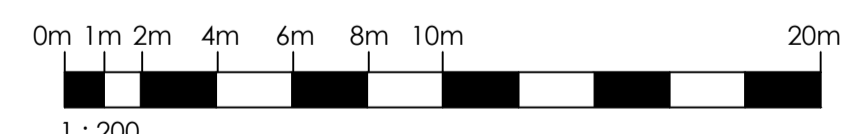

1:200

Original Drawn By	Date
TW	February 2022



the wright design partnership
15 main street, kirby londale, cumbrs LA2 2AQ
tel / 015342 71607 email / mail@wrightpartners.co.uk

Client	Hough
Contract	New Garden Store Building at Halsteads, Thornton in Lonsdale.
Drawing title	PROPOSED SITE PLAN & GARDEN STORE BUILDING DETAIL
Scale	Job No. Dwg No.
1:200, 1:100	KL2950 02

PROPOSED SITE PLAN 1:200