



Copyright on all drawings and documents prepared by Anglia Building Consultants is their property. Drawings, documents and designs may not be reproduced in part or in whole without their written permission.

All dimensions and levels should be checked on site prior to commencement of works. Any discrepancy found should be reported to the agent.

This drawing is to be read in conjunction with all relevant engineers and specialist sub-contractors drawings and specifications, along with any other drawings, specification and details prepared by Anglia Building Consultants for the project.



Scale 1:500

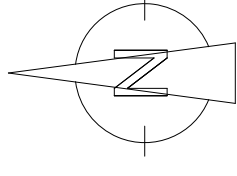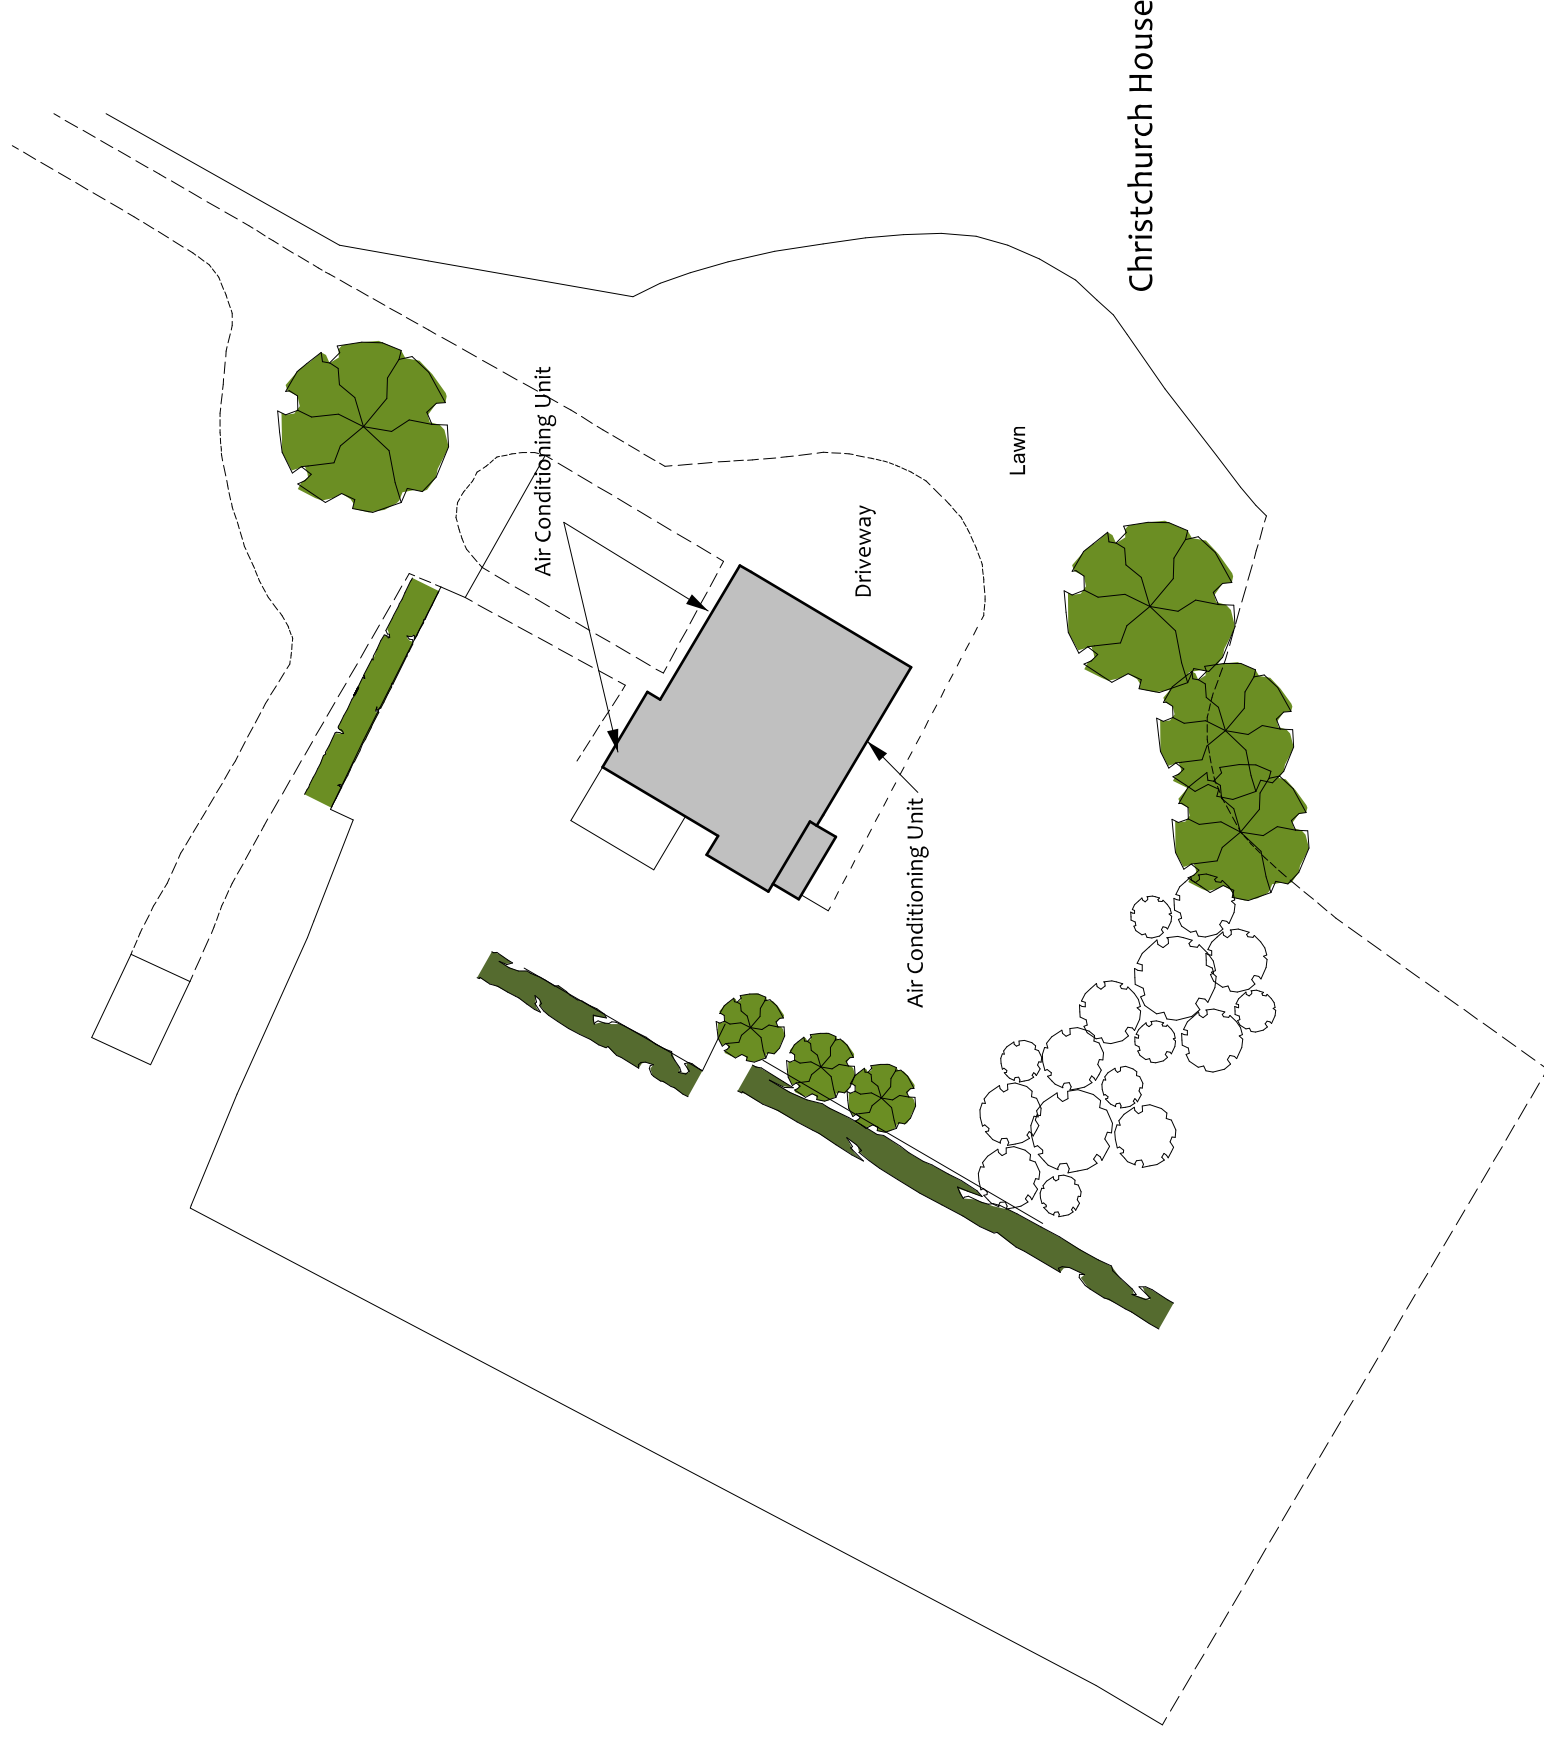

Villeneuve - Basin Road - Outwell
Norfolk - PE14 8TQ
01945 772550
01223 969427
www.angliabuildingconsultants.co.uk
info@angliabuildingconsultants.co.uk

No	Date	Revision
----	------	----------

Issue: For Planning Approval		
------------------------------	--	--

Site:	Christchurch Farm, Christchurch, Cambridgeshire, PE14 9NJ
-------	--

Project:	Installation of Air Conditioning Units
----------	---

Drawing Title:	Site Plan
----------------	-----------

Client:	Mr and Ms Horton
---------	------------------

Date	February 2022
------	---------------

Scale	1:500 at A3
-------	-------------

Drawing Number	P-22-2224-2
----------------	-------------