
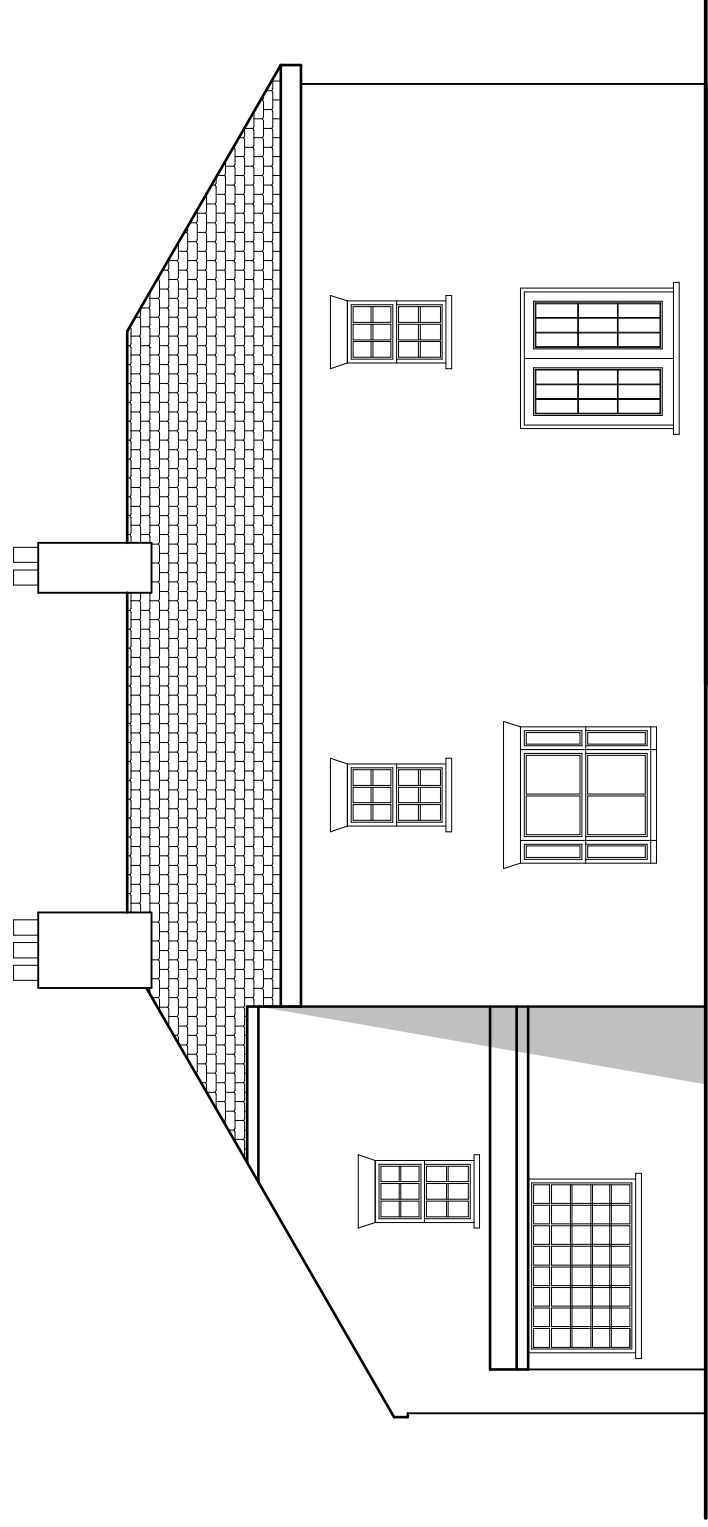



Copyright on all drawings and documents prepared by Anglia Building Consultants is their property. Drawings, documents and designs may not be reproduced in part or in whole without their written permission.

All dimensions and levels should be checked on site prior to commencement of works. Any discrepancy found should be reported to the agent.


This drawing is to be read in conjunction with all relevant engineers and specialist sub-contractors drawings and specifications, along with any other drawings, specification and details prepared by Anglia Building Consultants for the project.

 


Existing North Elevation

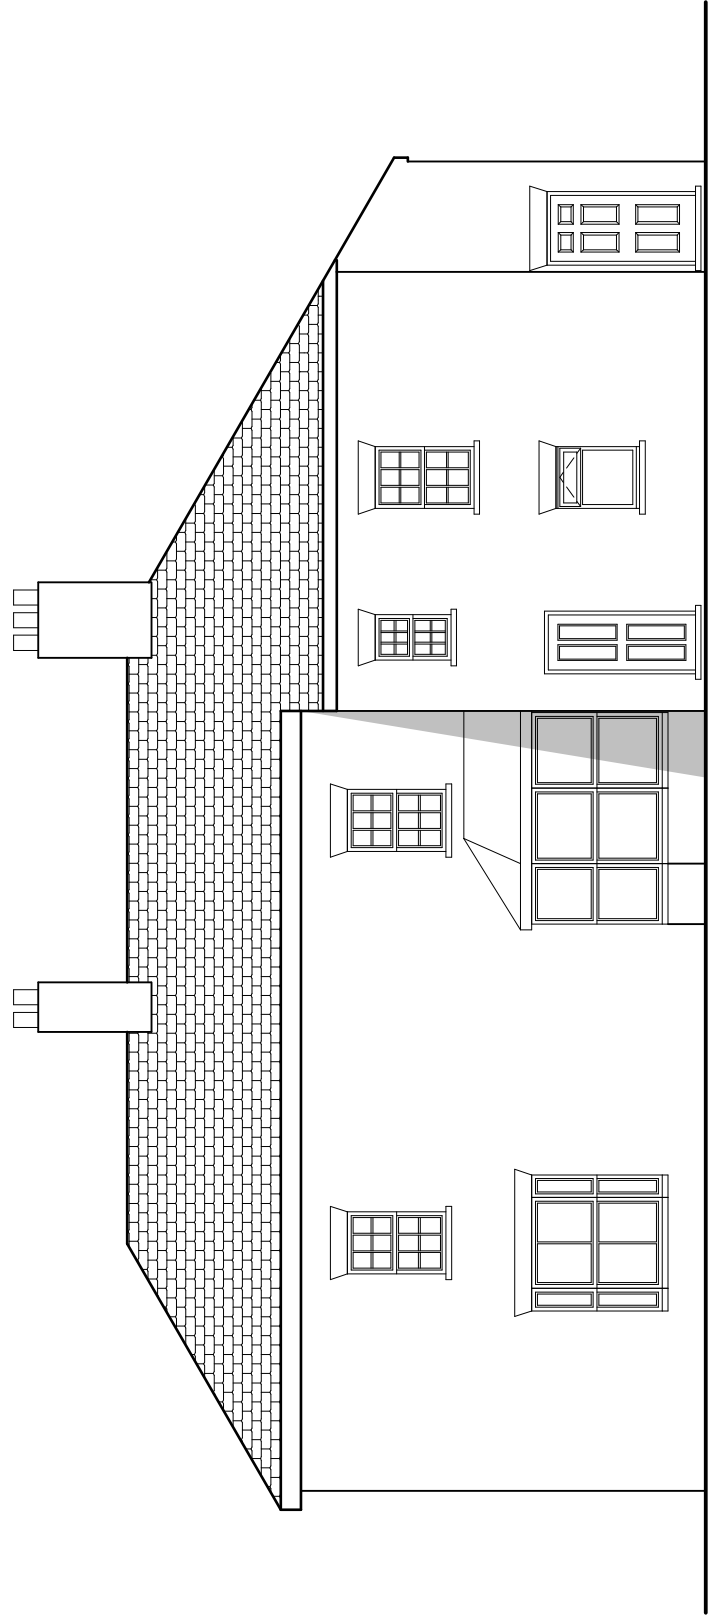

Proposed North Elevation

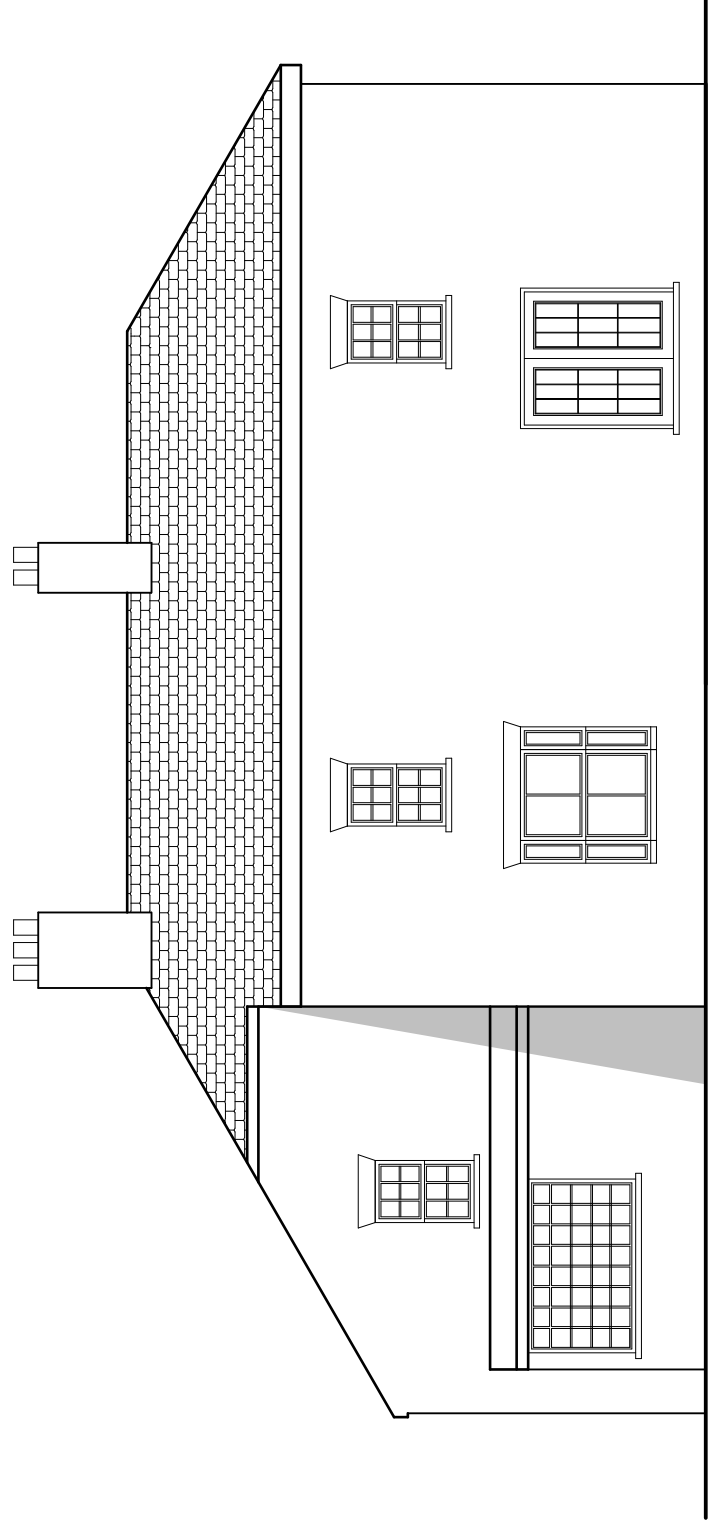

Existing South Elevation

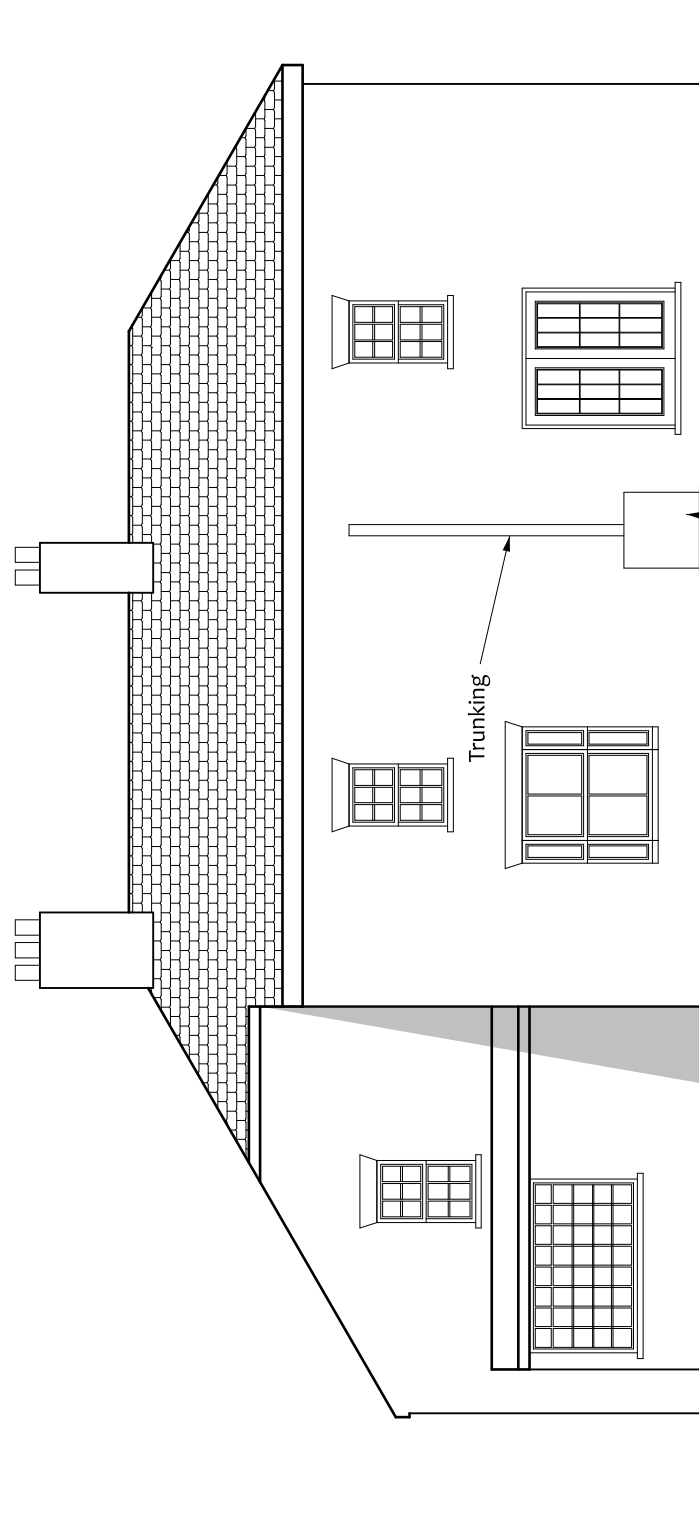

Proposed South Elevation



Villeneuve - Basin Road - Outwell
Norfolk - PE14 8TQ
01945 772550
01223 969427
www.angliabuildingconsultants.co.uk
info@angliabuildingconsultants.co.uk

No	Date	Revision
Issue: For Planning Approval		

Site: Christchurch Farm, Christchurch,
Cambridgeshire, PE14 9NJ

Project: Installation of Air Conditioning Units

Drawing Title: Existing and Proposed Elevations

Client: Mr and Ms Horton

Date: February 2022

Scale: 1:100 at A2

Drawing Number: P-22-2224-3

