


NOTES

THE CONTRACTOR IS TO CHECK AND VERIFY ALL BUILDING AND SITE DIMENSIONS BEFORE ANY WORKS START AND SHOULD ANY DISCREPANCIES BE DISCOVERED PLEASE INFORM THE ARCHITECT IMMEDIATELY.

ALL WORKS ARE TO BE CARRIED OUT IN ACCORDANCE WITH CURRENT BUILDING REGULATIONS, BRITISH STANDARDS, CODE OF PRACTICE AND LOCAL AUTHORITY REQUIREMENTS. DO NOT SCALE OF FROM THIS DRAWING WITHOUT FIRST OBTAINING WRITTEN AUTHORIZATION.

WHILST EVERY ATTEMPT HAS BEEN MADE TO ENSURE THE ACCURACY OF THE SITE PLAN CONTAINED HERE, MEASUREMENTS OF DOORS, WINDOWS AND ANY OTHER ITEMS ARE APPROXIMATE AND NO RESPONSIBILITY IS TAKEN FOR ANY ERROR, OMISSION, OR MIS-STATEMENT.

CARE SHOULD BE TAKEN WHEN DRAWINGS ARE PRINTED TO AVOID IMAGE DISTORTION.

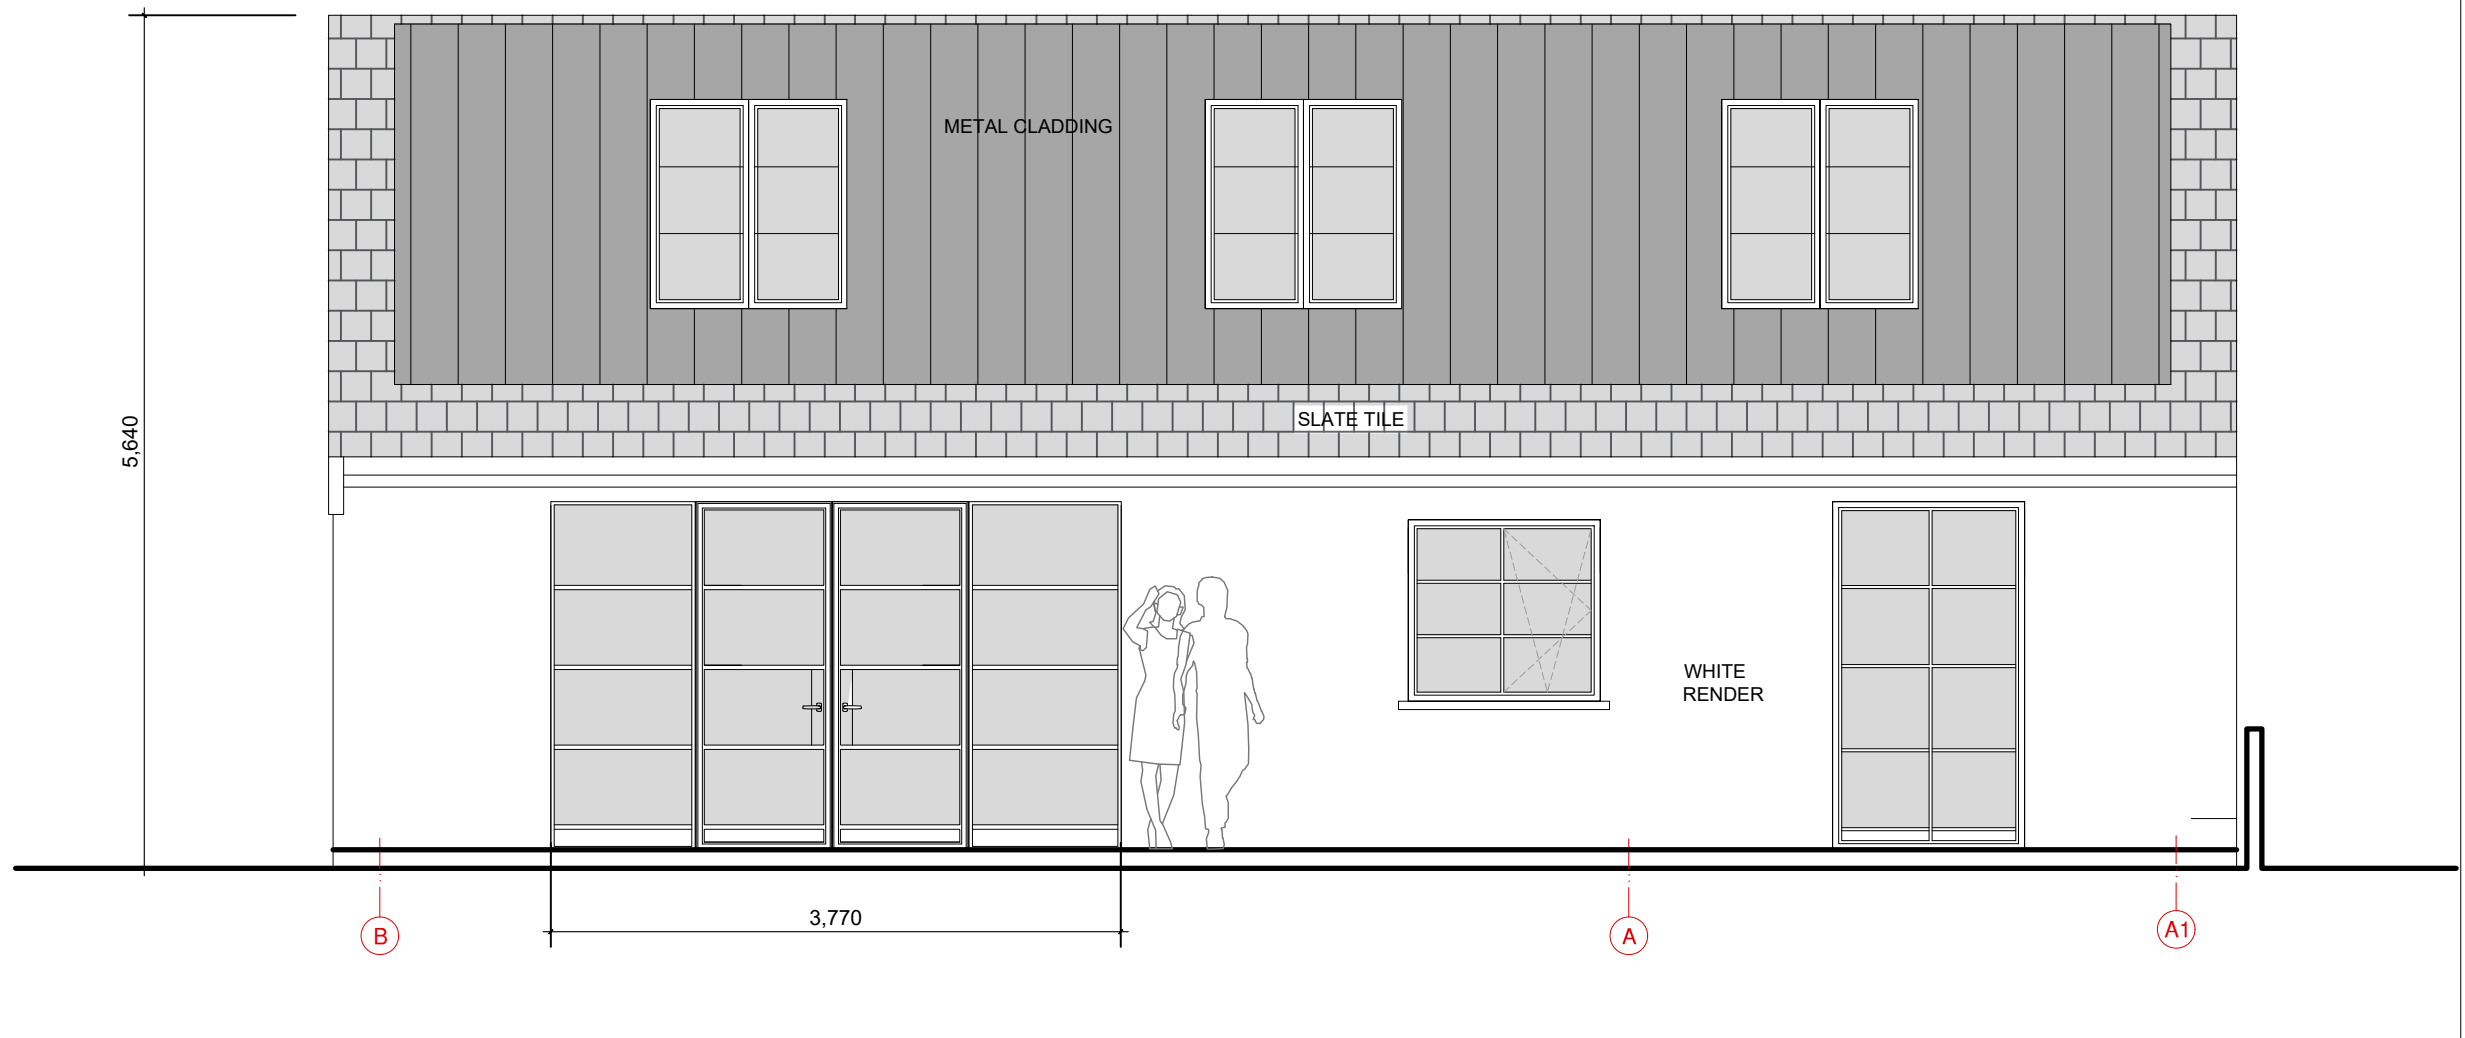

ARCHITEKTAS info@architektas.co.uk www.architektas.co.uk	PURPOSE OF ISSUE Information Comment Consents Building Control Tender Contract Construction	<table border="1"> <tr> <th>REV</th> <th>DATE</th> <th>NOTES</th> <th>DR</th> </tr> <tr> <td> </td> <td> </td> <td> </td> <td> </td> </tr> </table>	REV	DATE	NOTES	DR					CLIENT PRIVATE			DRAWING STATUS PLANNING		PROJECT 33b DODDINGTON ROAD BENWICK, MARCH PE15 OUT		DRAWING NO 33BDR -02.202P	REVISION 1
			REV	DATE	NOTES	DR													
DRAWN AR	START DATE 05/12/21	CHECKED AR	SCALE 1:50 @ A3	SHEET SIZE A3	DRAWING TITLE PROPOSED REAR ELEVATION														