


NOTES

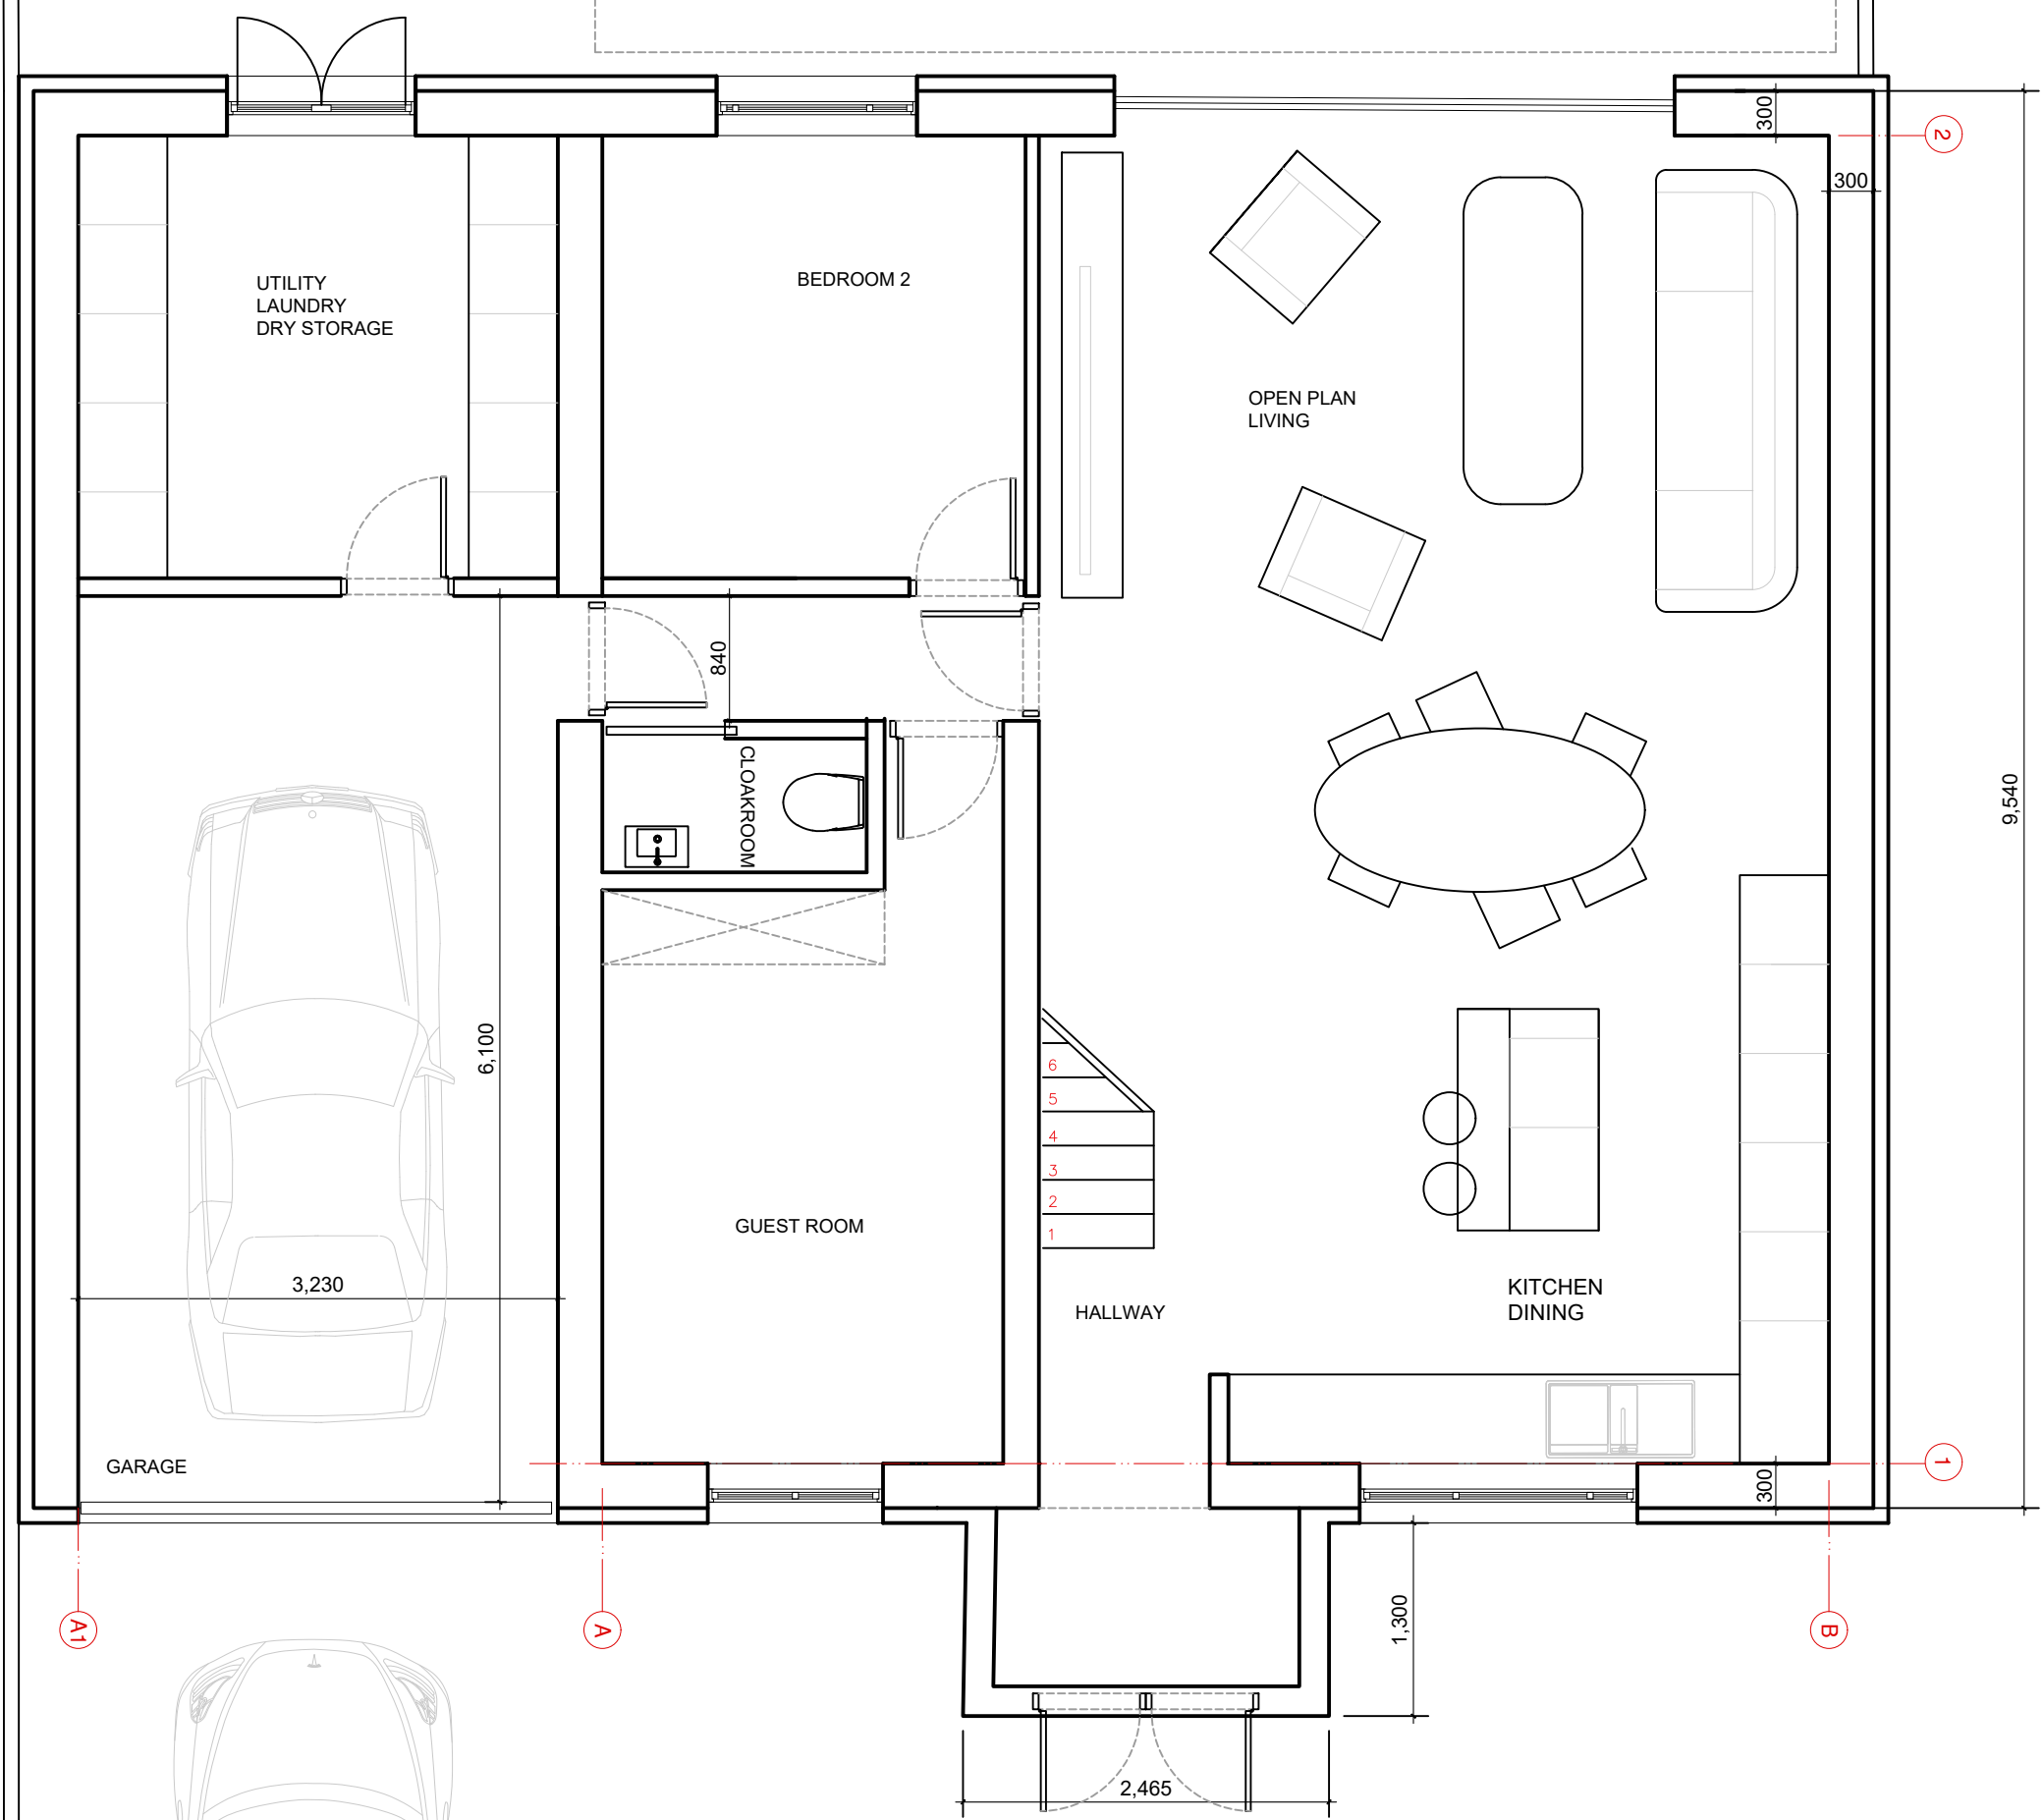

<b>ARCHITEKTAS</b> info@architektas.co.uk www.architektas.co.uk	<b>PURPOSE OF ISSUE</b> Information Comment Consents Building Control Tender Contract Construction	<table border="1"> <tr> <th>REV</th> <th>DATE</th> <th>NOTES</th> <th>DR</th> </tr> <tr> <td> </td> <td> </td> <td> </td> <td> </td> </tr> </table>	REV	DATE	NOTES	DR					<b>CLIENT</b> PRIVATE		<b>DRAWING STATUS</b> PLANNING		<b>PROJECT</b> 33b DODDINGTON ROAD BENWICK, MARCH PE15 OUT		<b>DRAWING NO</b> 33BDR -01.100P	<b>REVISION</b> 2
			REV	DATE	NOTES	DR												
<b>DRAWN</b> AR	<b>START DATE</b> 05/12/21	<b>CHECKED</b> AR	<b>SCALE</b> 1:50 @ A3	<b>SHEET SIZE</b> A3	<b>DRAWING TITLE</b> PROPOSED GROUND FLOOR PLAN													