

Studio1, The Hub  
 3 Drove Road  
 Newhaven, East Sussex, BN9 0AD

t: 01323 325354  
 t: 0808 1699964 /free/  
 e: support@staac.co.uk

This drawing is to be read in conjunction with all relevant Architects and Engineers drawings. Only figured dimensions are to be used for construction.

All dimensions are to be verified on site prior to work commencing.




The boundary positions shown on this plan are believed to be correct, but STAAC accept no responsibility in the event of inaccuracy.

The actual boundary position is to be agreed by the landowners. A party wall surveyor can help with if any disputes.

Party Wall matters:

It is the responsibility of the building owner to enter into any necessary party wall agreements with adjoining owners as required by the Party Wall etc Act. Advice and guidance can be found by visiting: <http://www.partywalls.org.uk/>

No.	Description	Date
Client:	Grace & Gavin Redgewell	
Address:	93 Elmwood Drive, Stoneleigh, KT17 2NL	
Project:	Proposed Two Storey Side Extension & Single Storey Rear Extension	
Drawing title:	Existing Plans	
Project No		21097
Date		24-08-21
Drawn by		IA
Drawing No		E01
Scale 1:100@A3		

 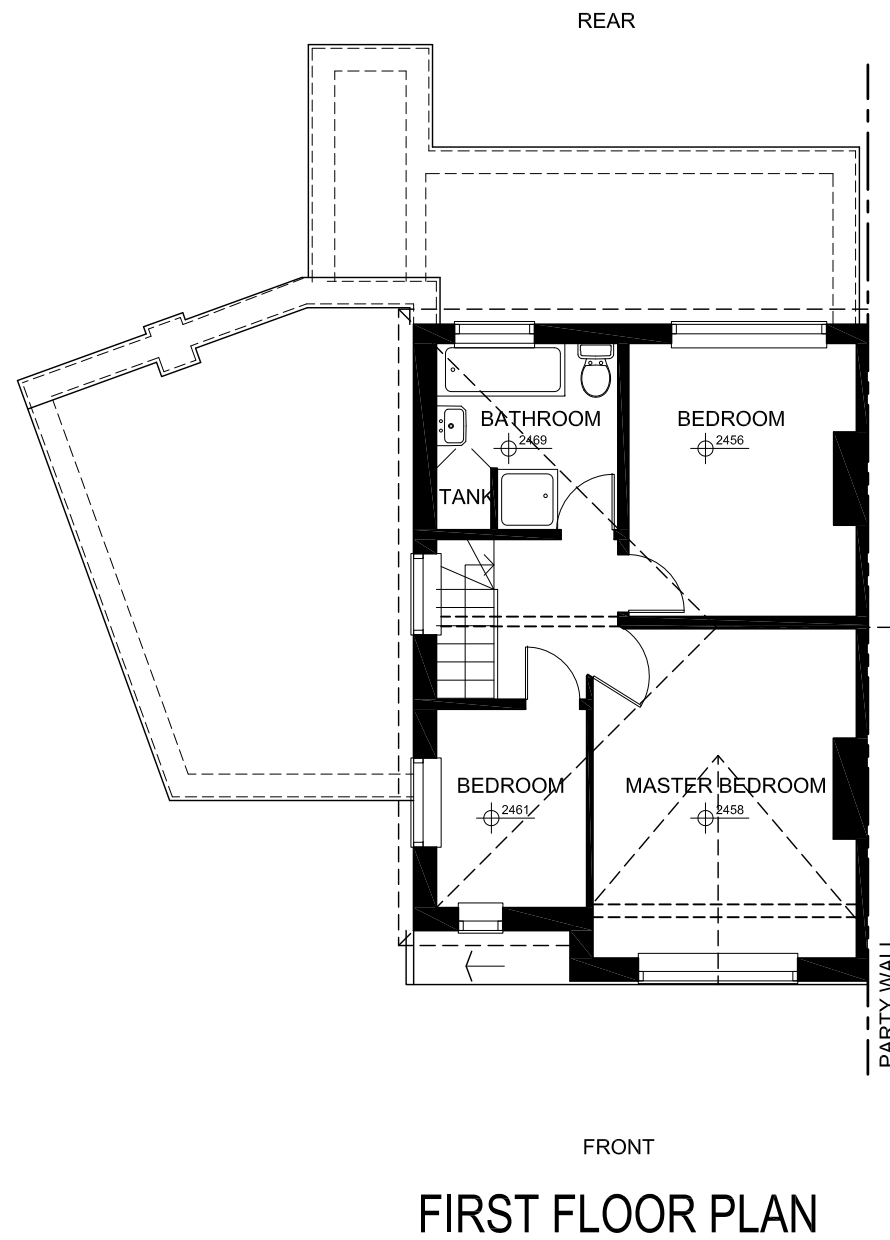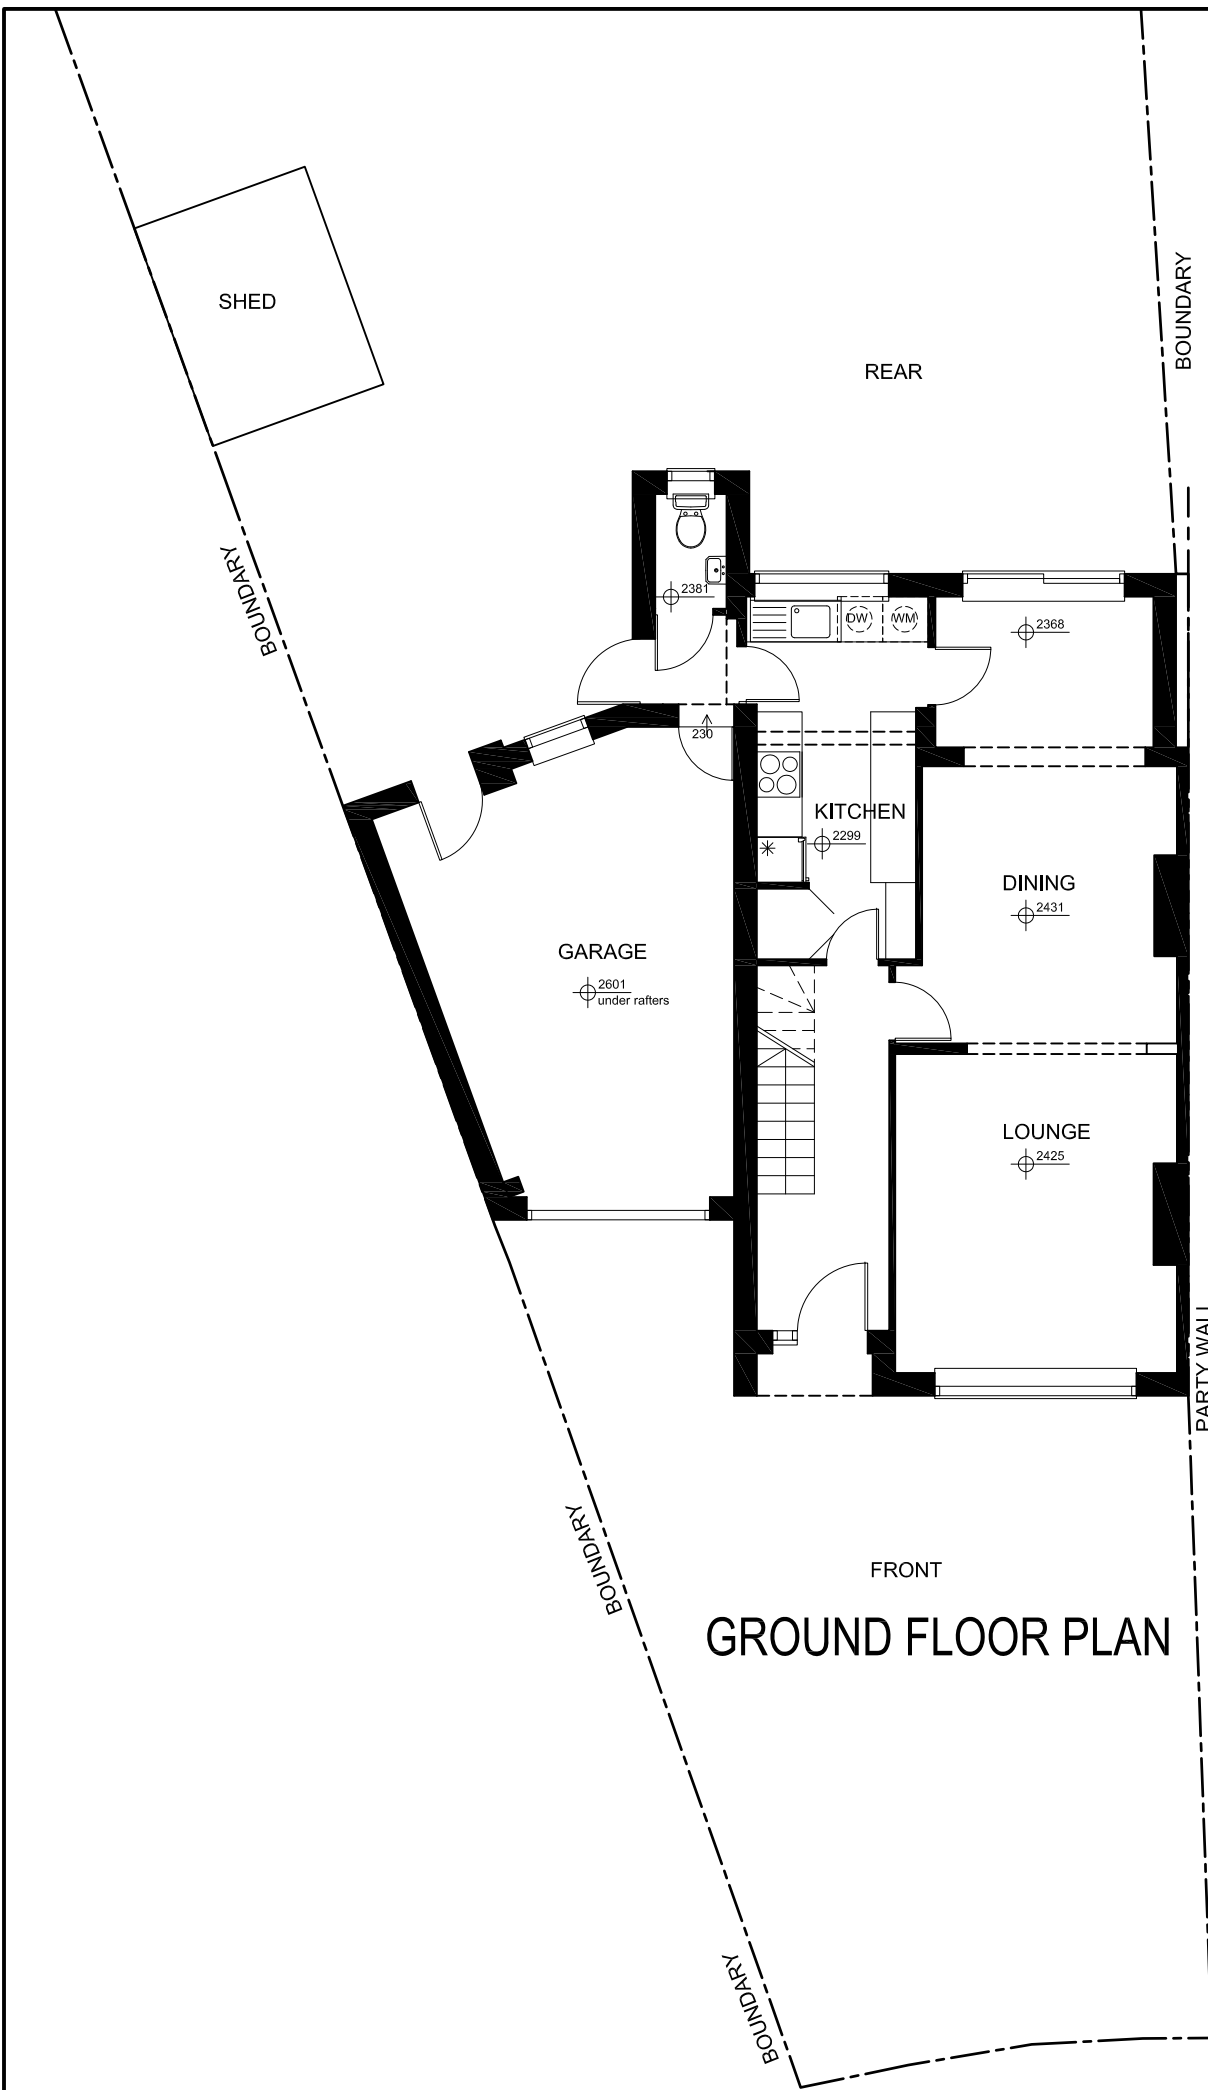

1:100 SCALE in METRES

Studio1, The Hub  
 3 Drove Road  
 Newhaven, East Sussex, BN9 0AD

t: 01323 325354  
 t: 0808 1699964 /free/  
 e: support@staac.co.uk

This drawing is to be read in conjunction with all relevant Architects and Engineers drawings. Only figured dimensions are to be used for construction.


All dimensions are to be verified on site prior to work commencing.

The boundary positions shown on this plan are believed to be correct, but STAAC accept no responsibility in the event of inaccuracy.

The actual boundary position is to be agreed by the landowners. A party wall surveyor can help with if any disputes.

Party Wall matters:

It is the responsibility of the building owner to enter into any necessary party wall agreements with adjoining owners as required by the Party Wall etc Act. Advice and guidance can be found by visiting: <http://www.partywalls.org.uk/>

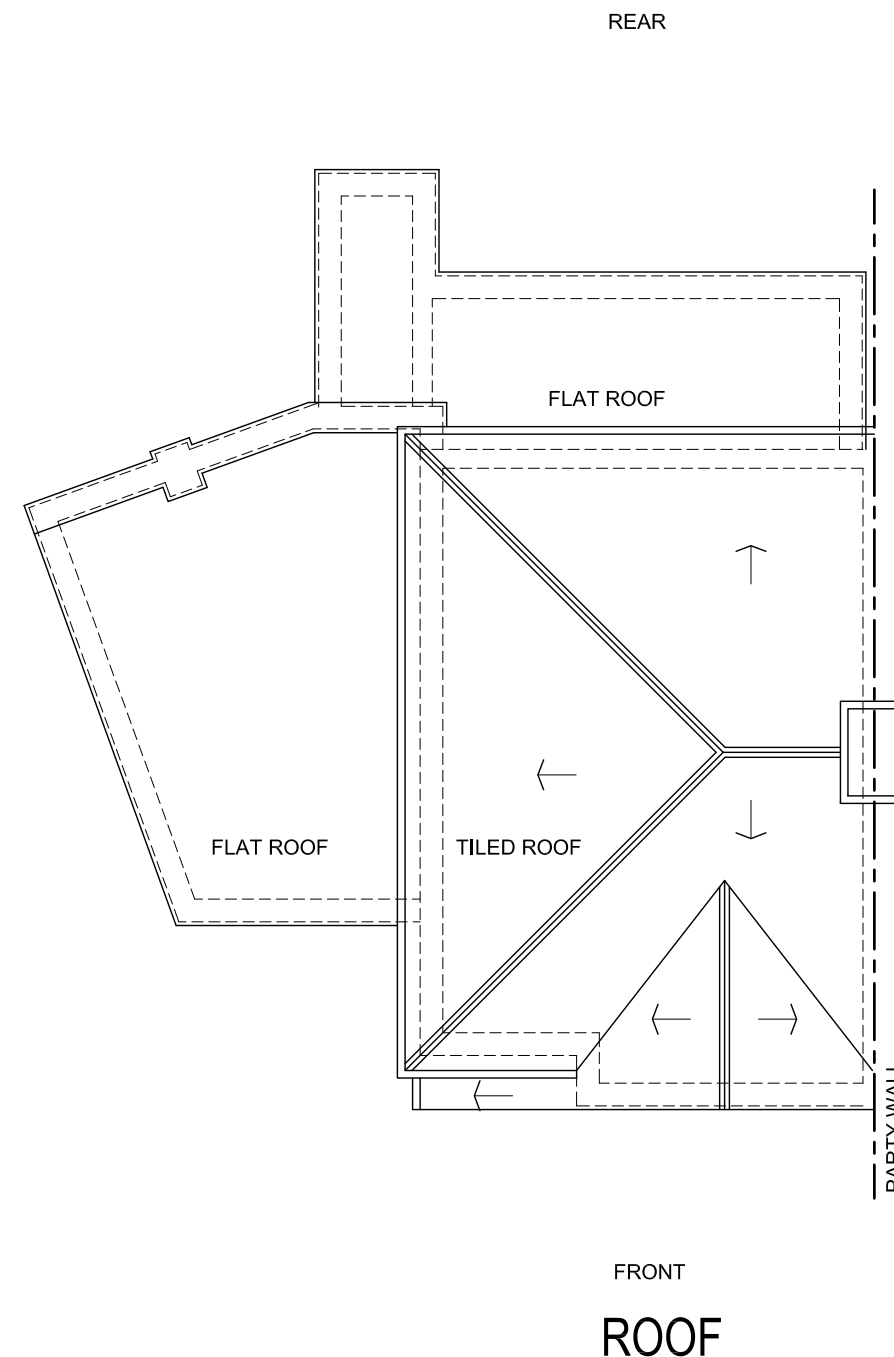

1:100 SCALE in METRES

No.	Description	Date
Client:	Grace & Gavin Redgewell	
Address:	93 Elmwood Drive, Stoneleigh, KT17 2NL	
Project:	Proposed Two Storey Side Extension & Single Storey Rear Extension	
Drawing title:	Existing Plans	
Project No		21097
Date		24-08-21
Drawn by		IA
Drawing No		E02
Scale 1:100@A3		

This drawing is to be read in conjunction with all relevant Architects and Engineers drawings. Only figured dimensions are to be used for construction.



All dimensions are to be verified on site prior to work commencing.

The boundary positions shown on this plan are believed to be correct, but STAAC accept no responsibility in the event of inaccuracy.

The actual boundary position is to be agreed by the landowners. A party wall surveyor can help with if any disputes.

Party Wall matters:

It is the responsibility of the building owner to enter into any necessary party wall agreements with adjoining owners as required by the Party Wall etc Act. Advice and guidance can be found by visiting: <http://www.partywalls.org.uk/>

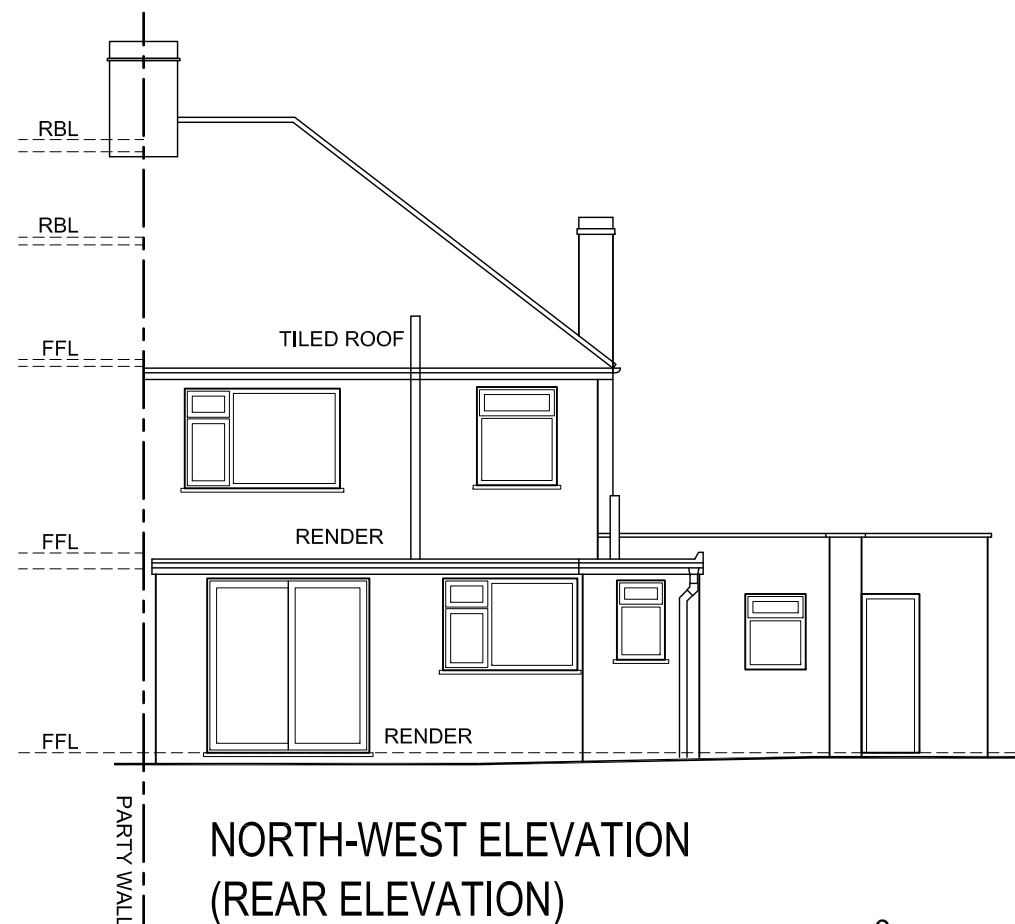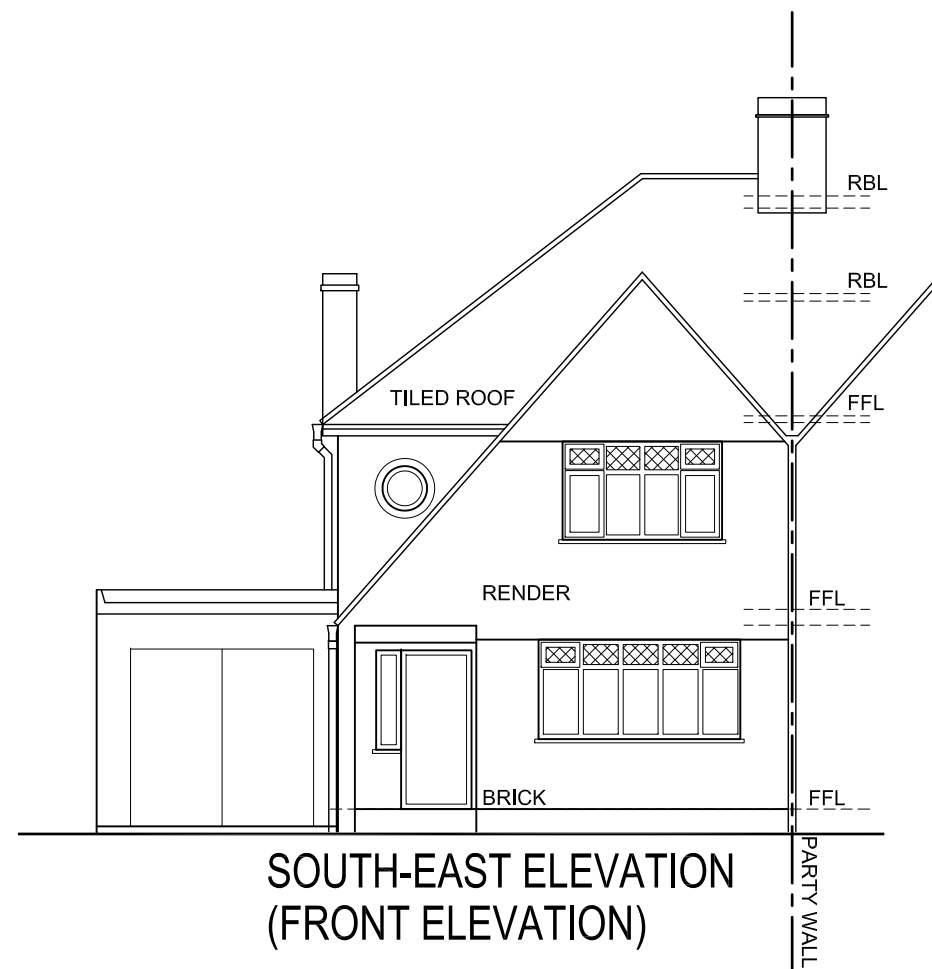

1:100 SCALE in METRES

No.	Description	Date
Client:	Grace & Gavin Redgewell	
Address:	93 Elmwood Drive, Stoneleigh, KT17 2NL	
Project:	Proposed Two Storey Side Extension & Single Storey Rear Extension	
Drawing title:	Existing Elevations	
Project No		21097
Date		24-08-21
Drawn by		IA
Drawing No		E03
Scale 1:100@A3		

Studio1, The Hub  
 3 Drove Road  
 Newhaven, East Sussex, BN9 0AD

t: 01323 325354  
 t: 0808 1699964 /free/  
 e: support@staac.co.uk

This drawing is to be read in conjunction with all relevant Architects and Engineers drawings. Only figured dimensions are to be used for construction.

All dimensions are to be verified on site prior to work commencing.

The boundary positions shown on this plan are believed to be correct, but STAAC accept no responsibility in the event of inaccuracy.


The actual boundary position is to be agreed by the landowners. A party wall surveyor can help with if any disputes.

Party Wall matters:

It is the responsibility of the building owner to enter into any necessary party wall agreements with adjoining owners as required by the Party Wall etc Act. Advice and guidance can be found by visiting: <http://www.partywalls.org.uk/>



**SOUTH-WEST ELEVATION  
 (L/H ELEVATION)**

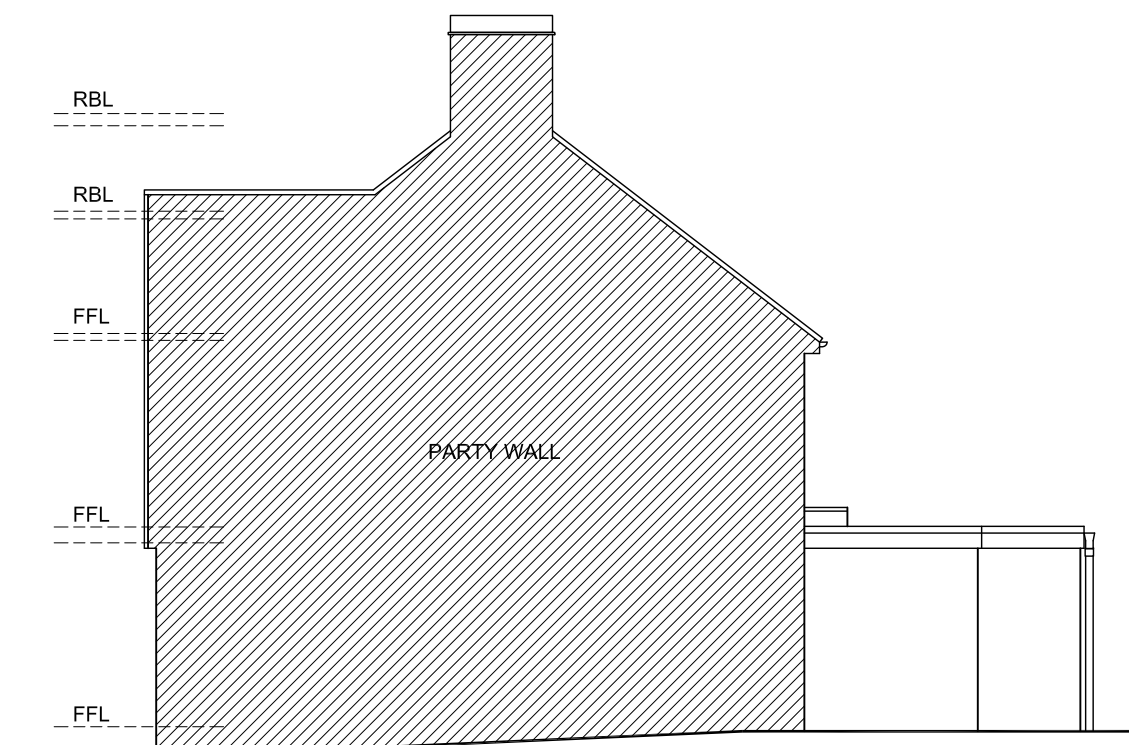

**NORTH-EAST ELEVATION  
 (R/H ELEVATION)**



1:100 SCALE in METRES

No.	Description	Date
Client:	Grace & Gavin Redgewell	
Address:	93 Elmwood Drive, Stoneleigh, KT17 2NL	
Project:	Proposed Two Storey Side Extension & Single Storey Rear Extension	
Drawing title:	Existing Elevations	
Project No		21097
Date		24-08-21
Drawn by		IA
Drawing No		E04
Scale 1:100@A3		