




NOTE:
All measurements to be checked on site.
This drawing is prepared for planning purposes only.

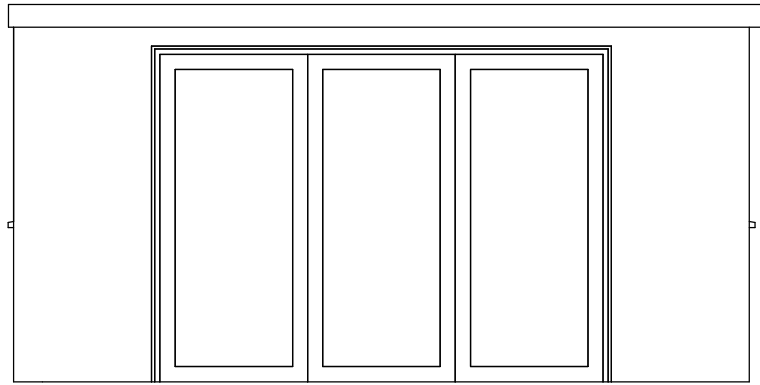


06/401 - PROPOSED FRONT ELEVATION
1:50

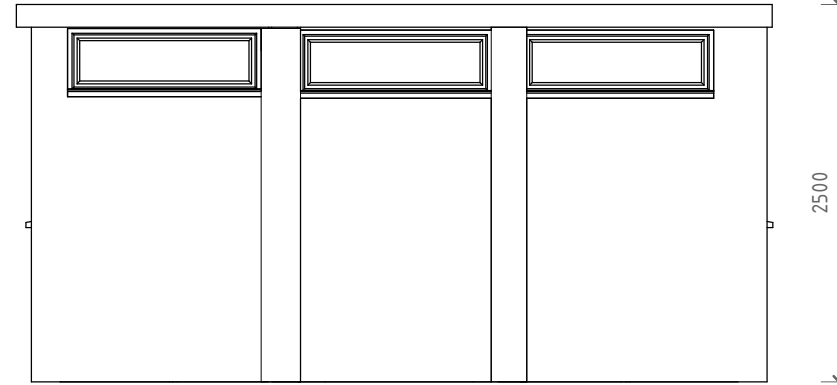


06/403 - PROPOSED REAR ELEVATION
1:50

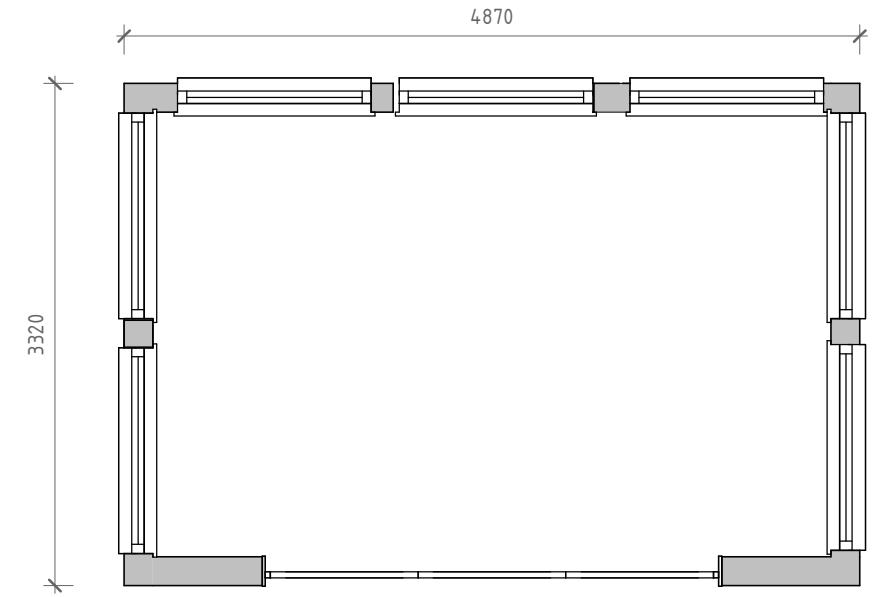


06/301 - PROPOSED GROUND FLOOR PLAN
1:50

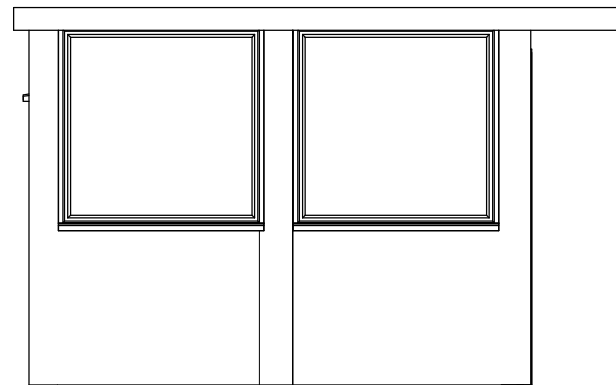


06/402 - PROPOSED LEFT ELEVATION
1:50

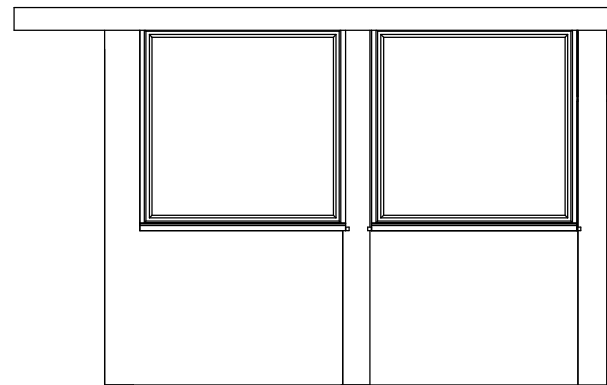

06/404 - PROPOSED RIGHT ELEVATION
1:50

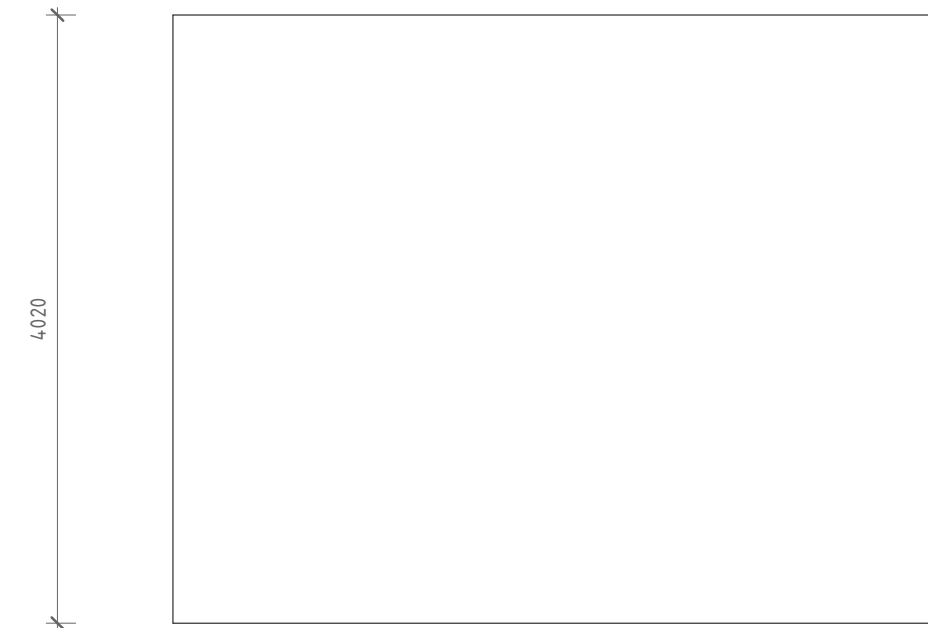

06/304 - PROPOSED ROOF PLAN
1:50

 

VISUAL SCALE 1:50 @ A3

PROJECT NO.
531
PROJECT ADDRESS:
3 GADESSEN ROAD EWELL EPSOM KT19 9LB
SHEET NO: 531/06 REV: A
SCALE:
1:50 @ A3
DRAWING TITLE:
PROPOSED GARDEN BUILDING
DATE:
MAR 22