




Note: Please note the actual dimensions achieved may differ from those shown on the drawings.

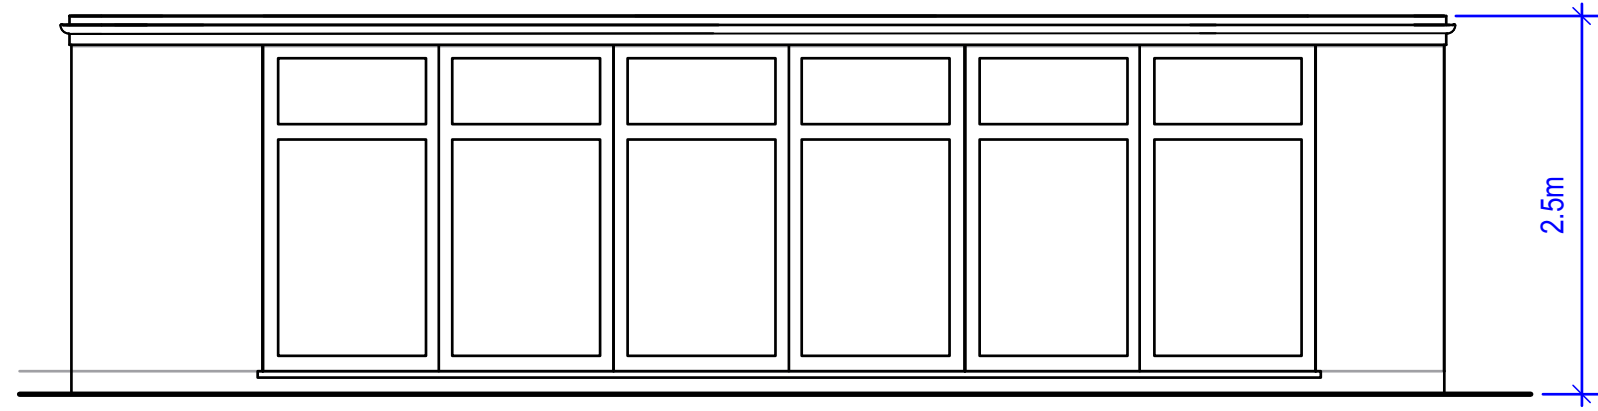


Proposed Front Elevation

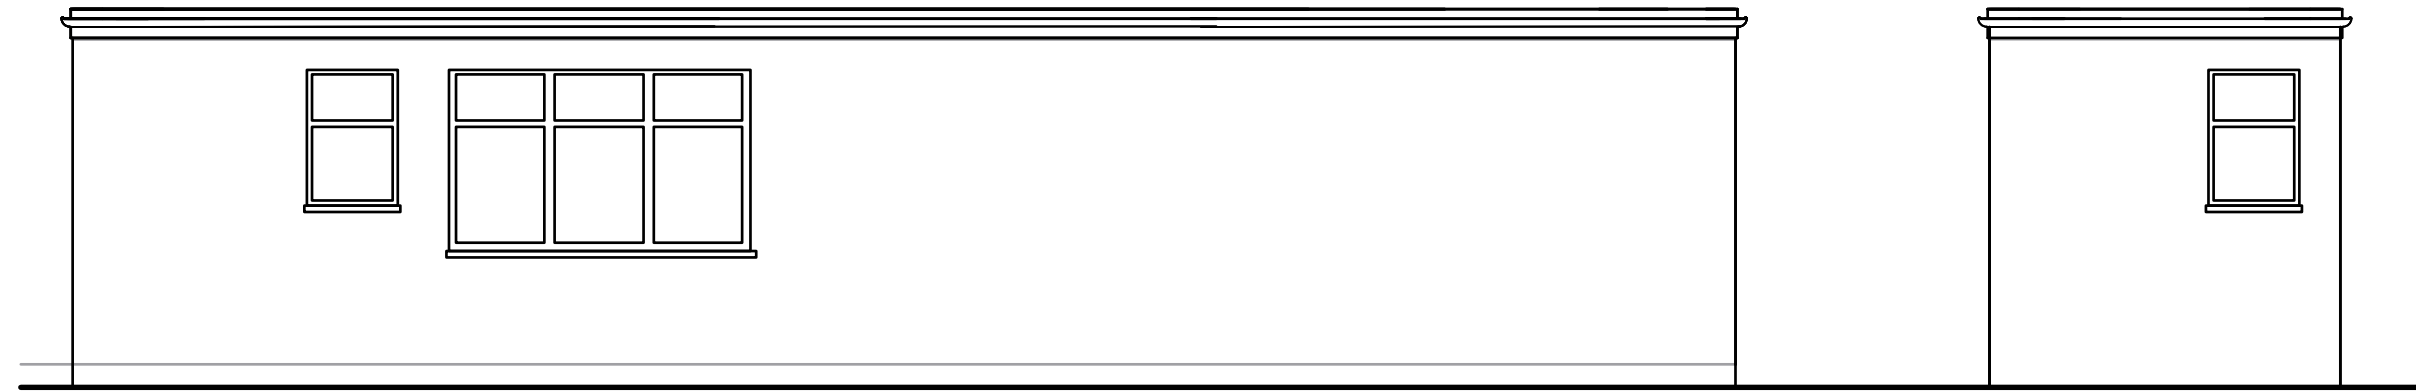


Proposed Elevation A

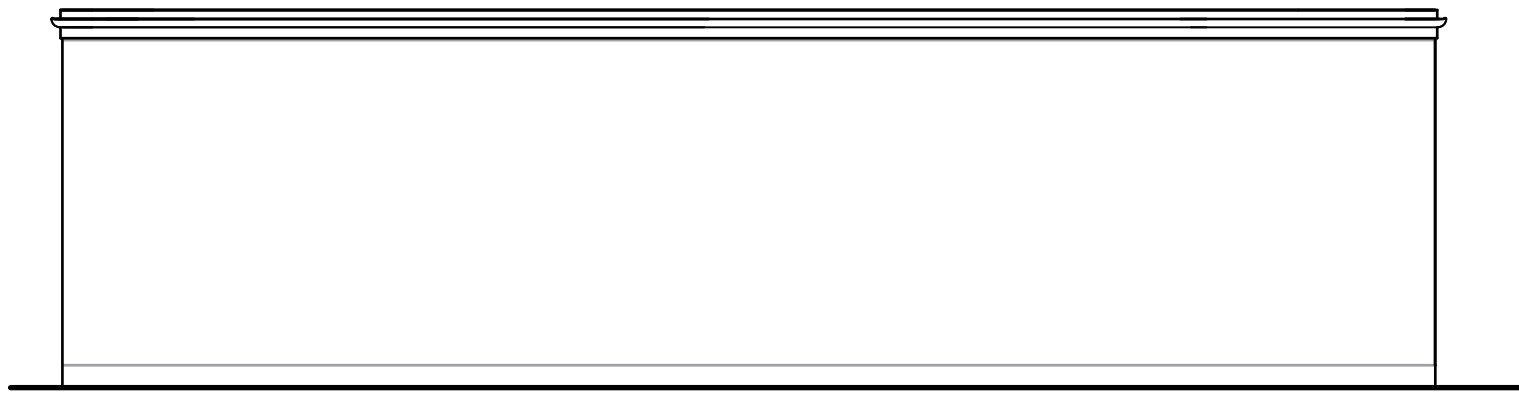

Proposed Rear Elevation

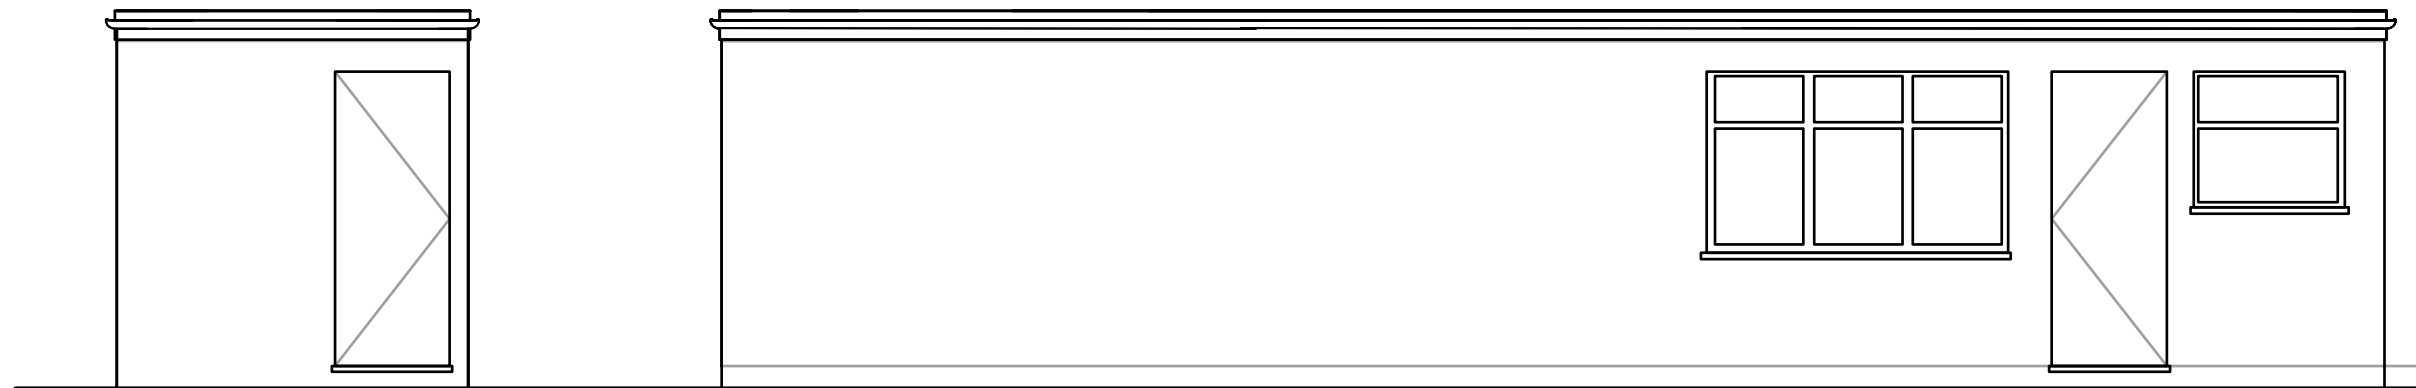

Proposed Elevation B

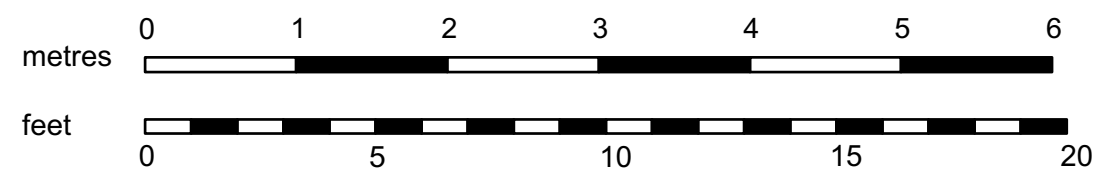

Project Name	
141 Riverview Road	
Drawing Title	
Proposed Elevations	
Site Address	
141 Riverview Road West Ewell Surrey KT19 0JQ	
Drawing Number	Revision
141-15	
Drawn by	
HK	1:50 @ A2