


Note: Please note the actual dimensions achieved may differ from those shown on the drawings.



## Proposed Front Elevation

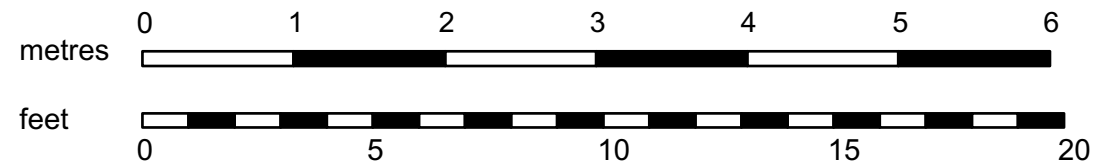

Proposed Front Elevation

Scale 1:50 @ A3

Drawing number 287-6B  
287 Kingston Road, KT19 0BW

Dated: March 2022