




Note: Please note the actual dimensions achieved may differ from those shown on the drawings.

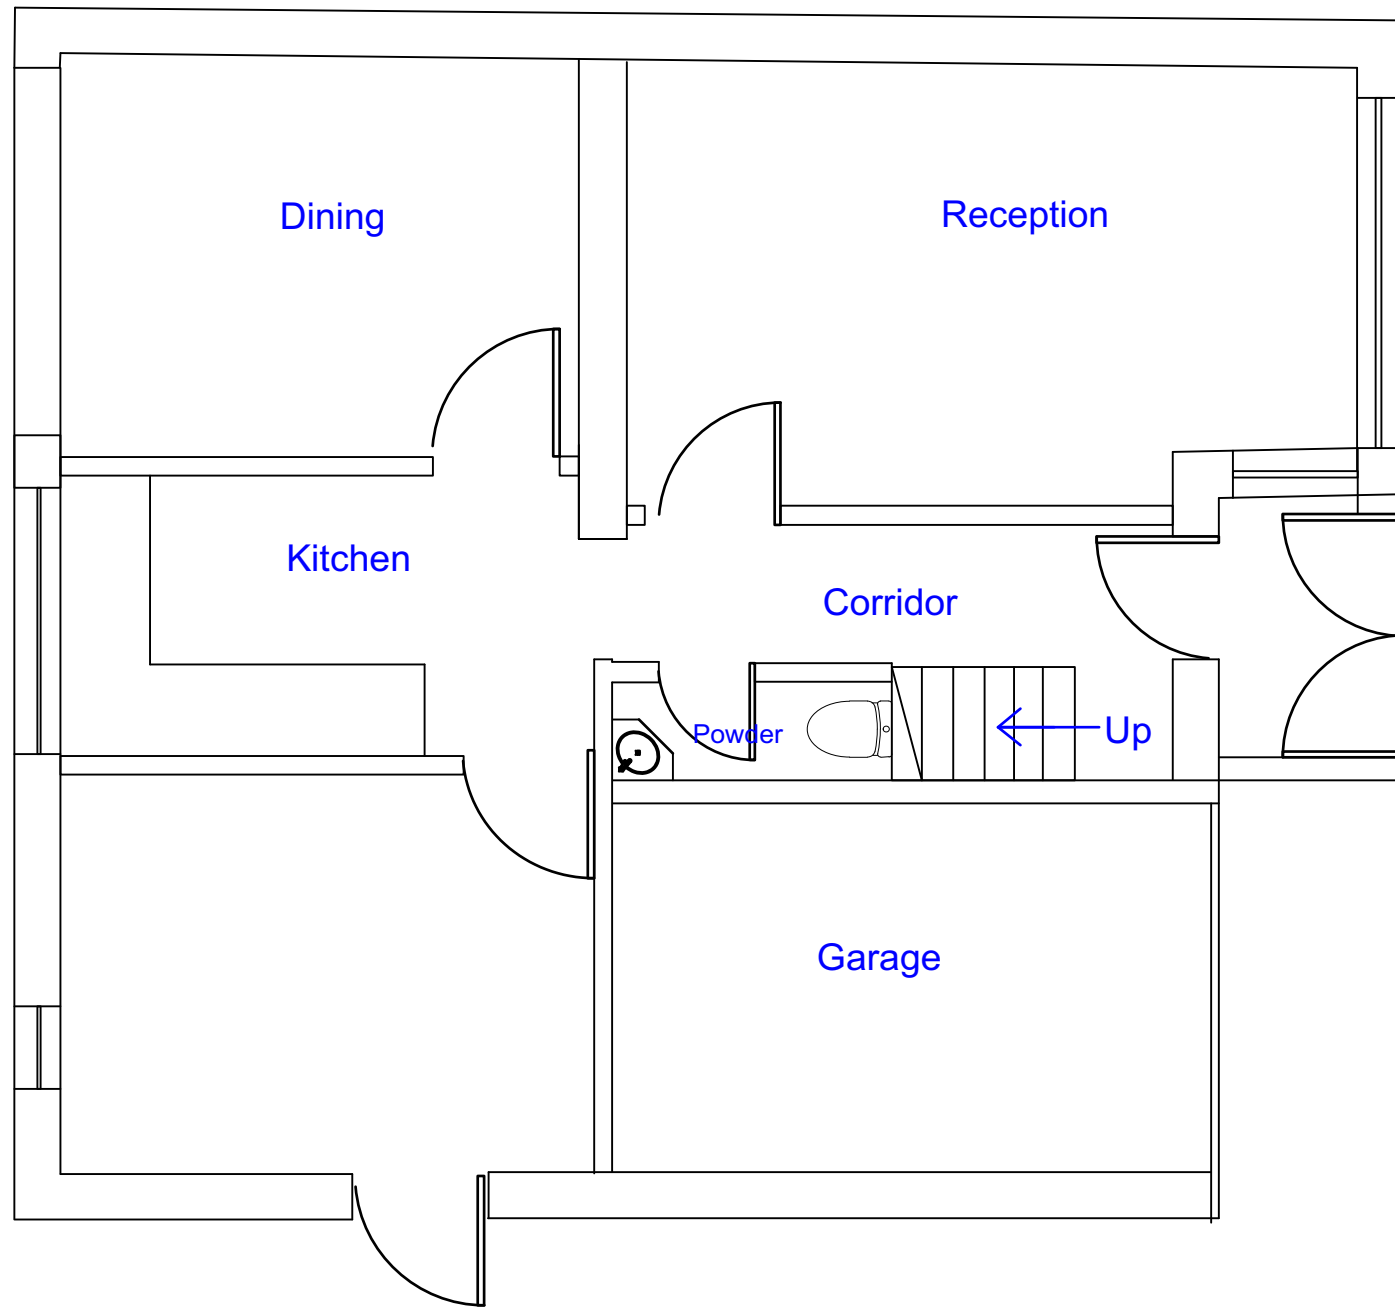

Existing Ground Floor Plan

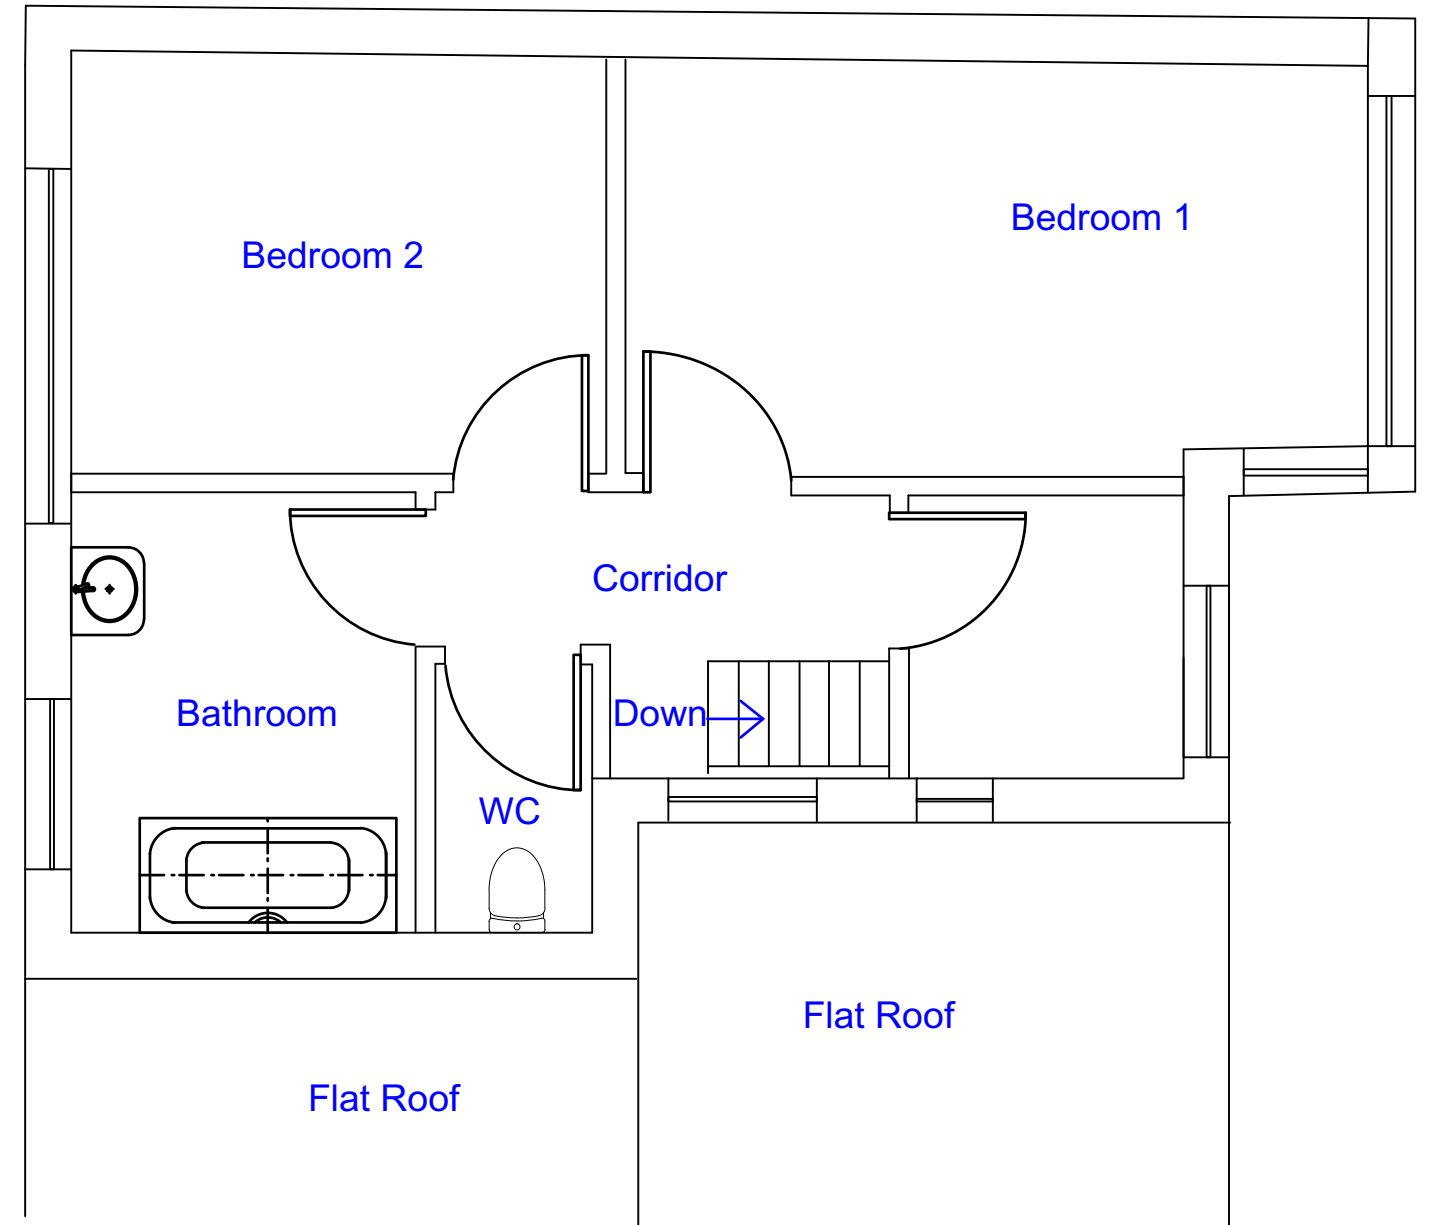

Existing First Floor Plan

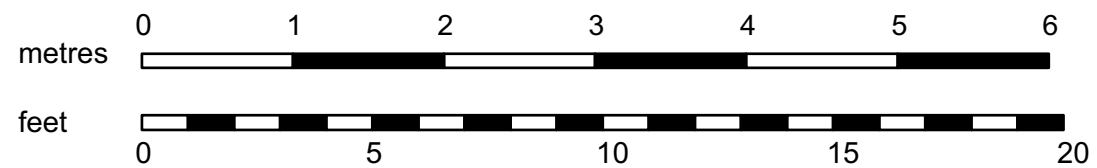

Existing Ground Floor
& First Floor Plan
Scale 1:50 @ A3

Drawing number 287-1
287 Kingston Road, KT19 0BW

Dated: December 2019