




Note: Please note the actual dimensions achieved may differ from those shown on the drawings.

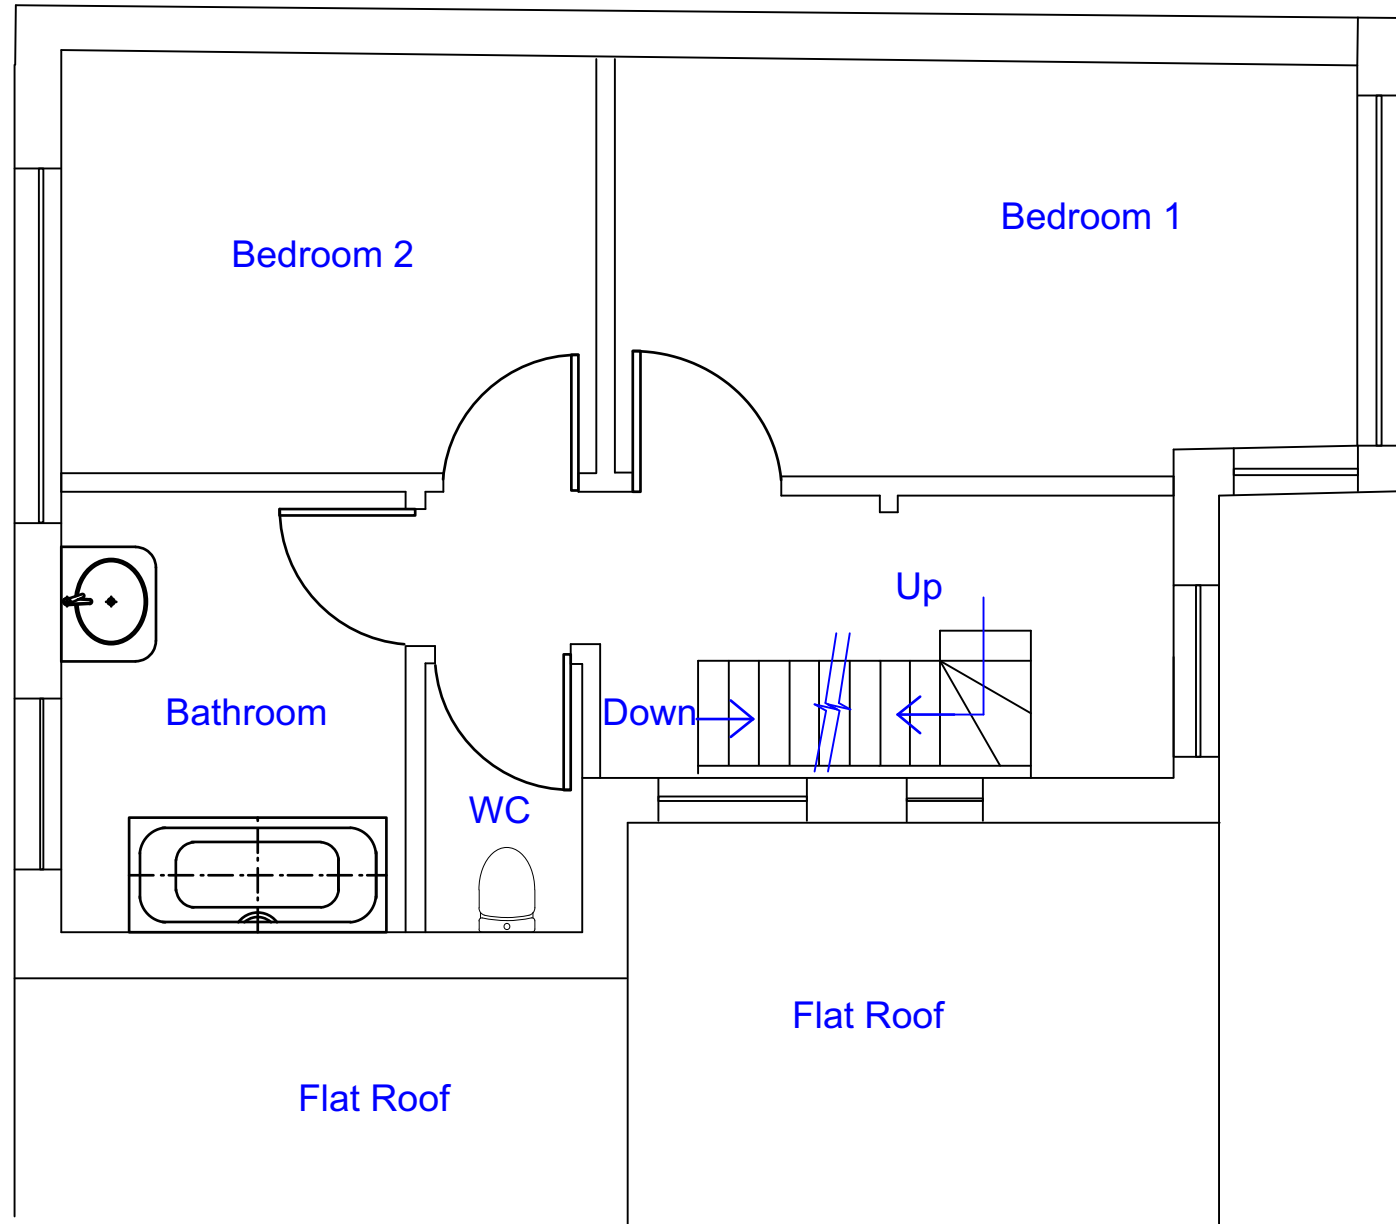

Proposed First Floor Plan

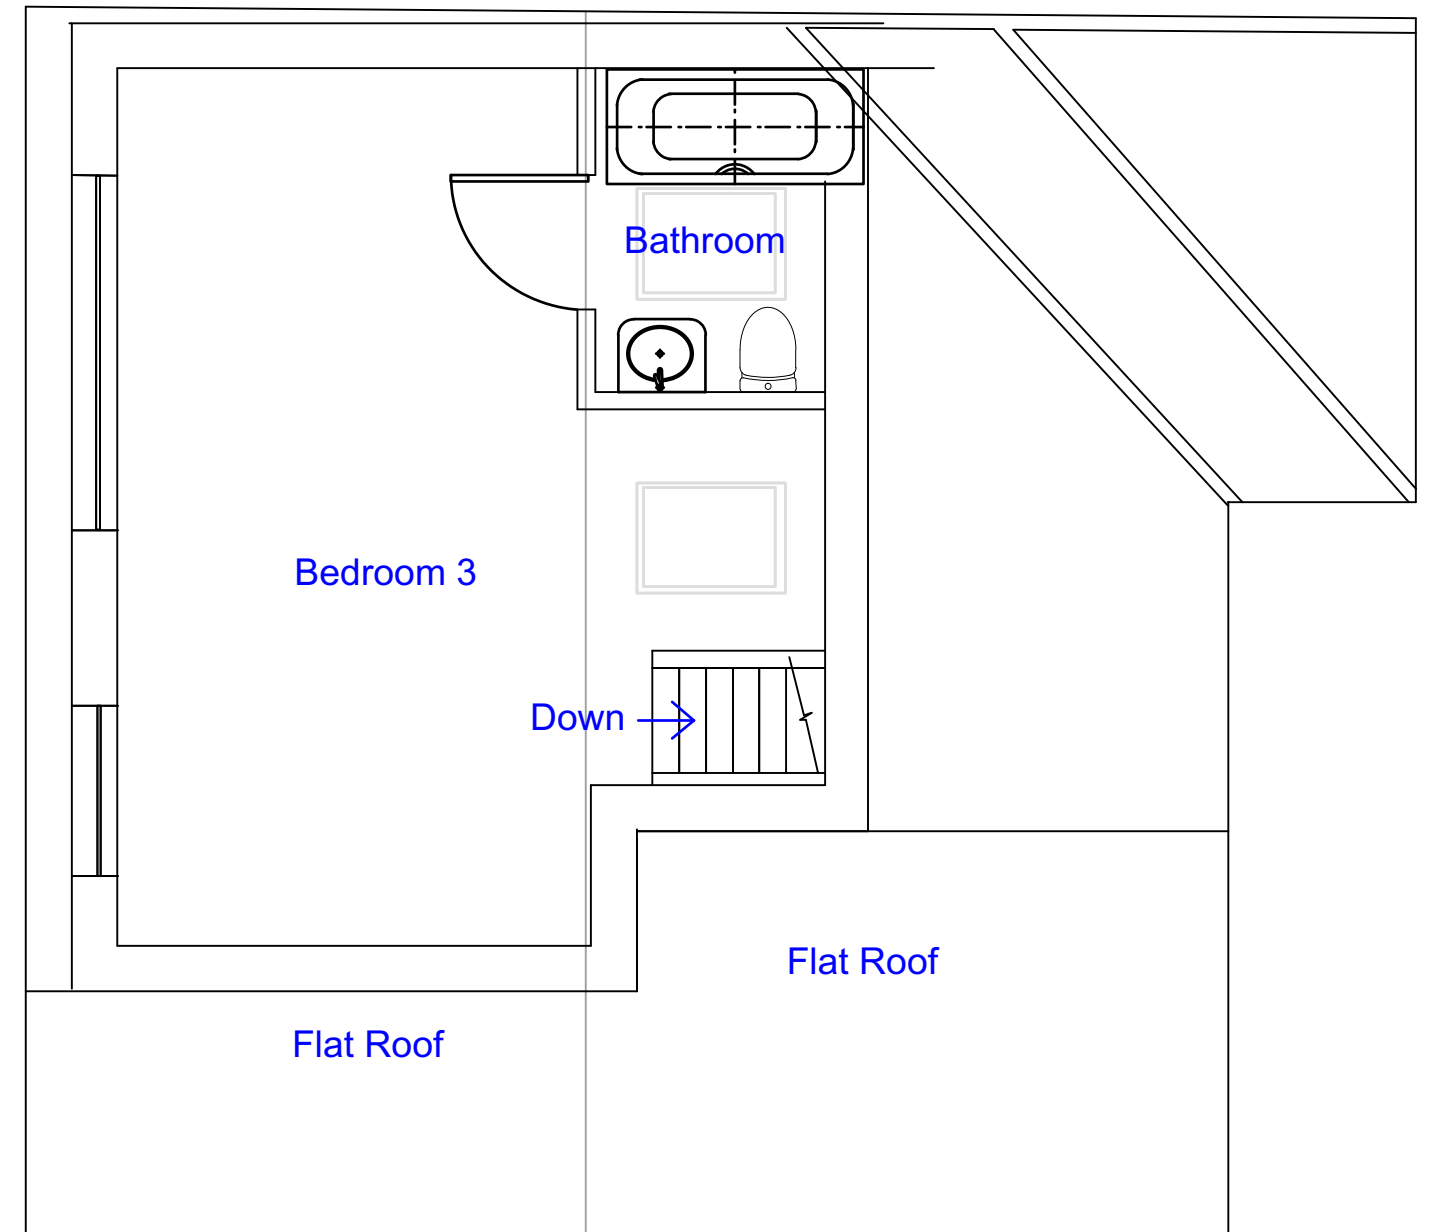

Proposed Loft Plan

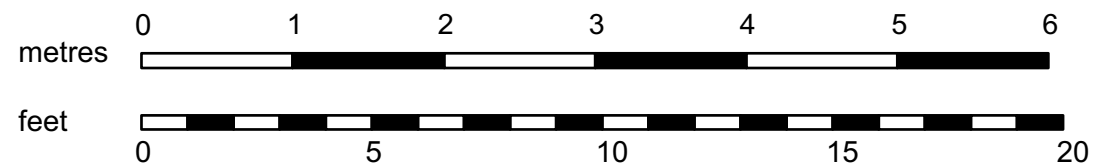

Proposed First Floor &
Loft Plan
Scale 1:50 @ A3

Drawing number 287-5B
287 Kingston Road, KT19 0BW

Dated: March 2022